




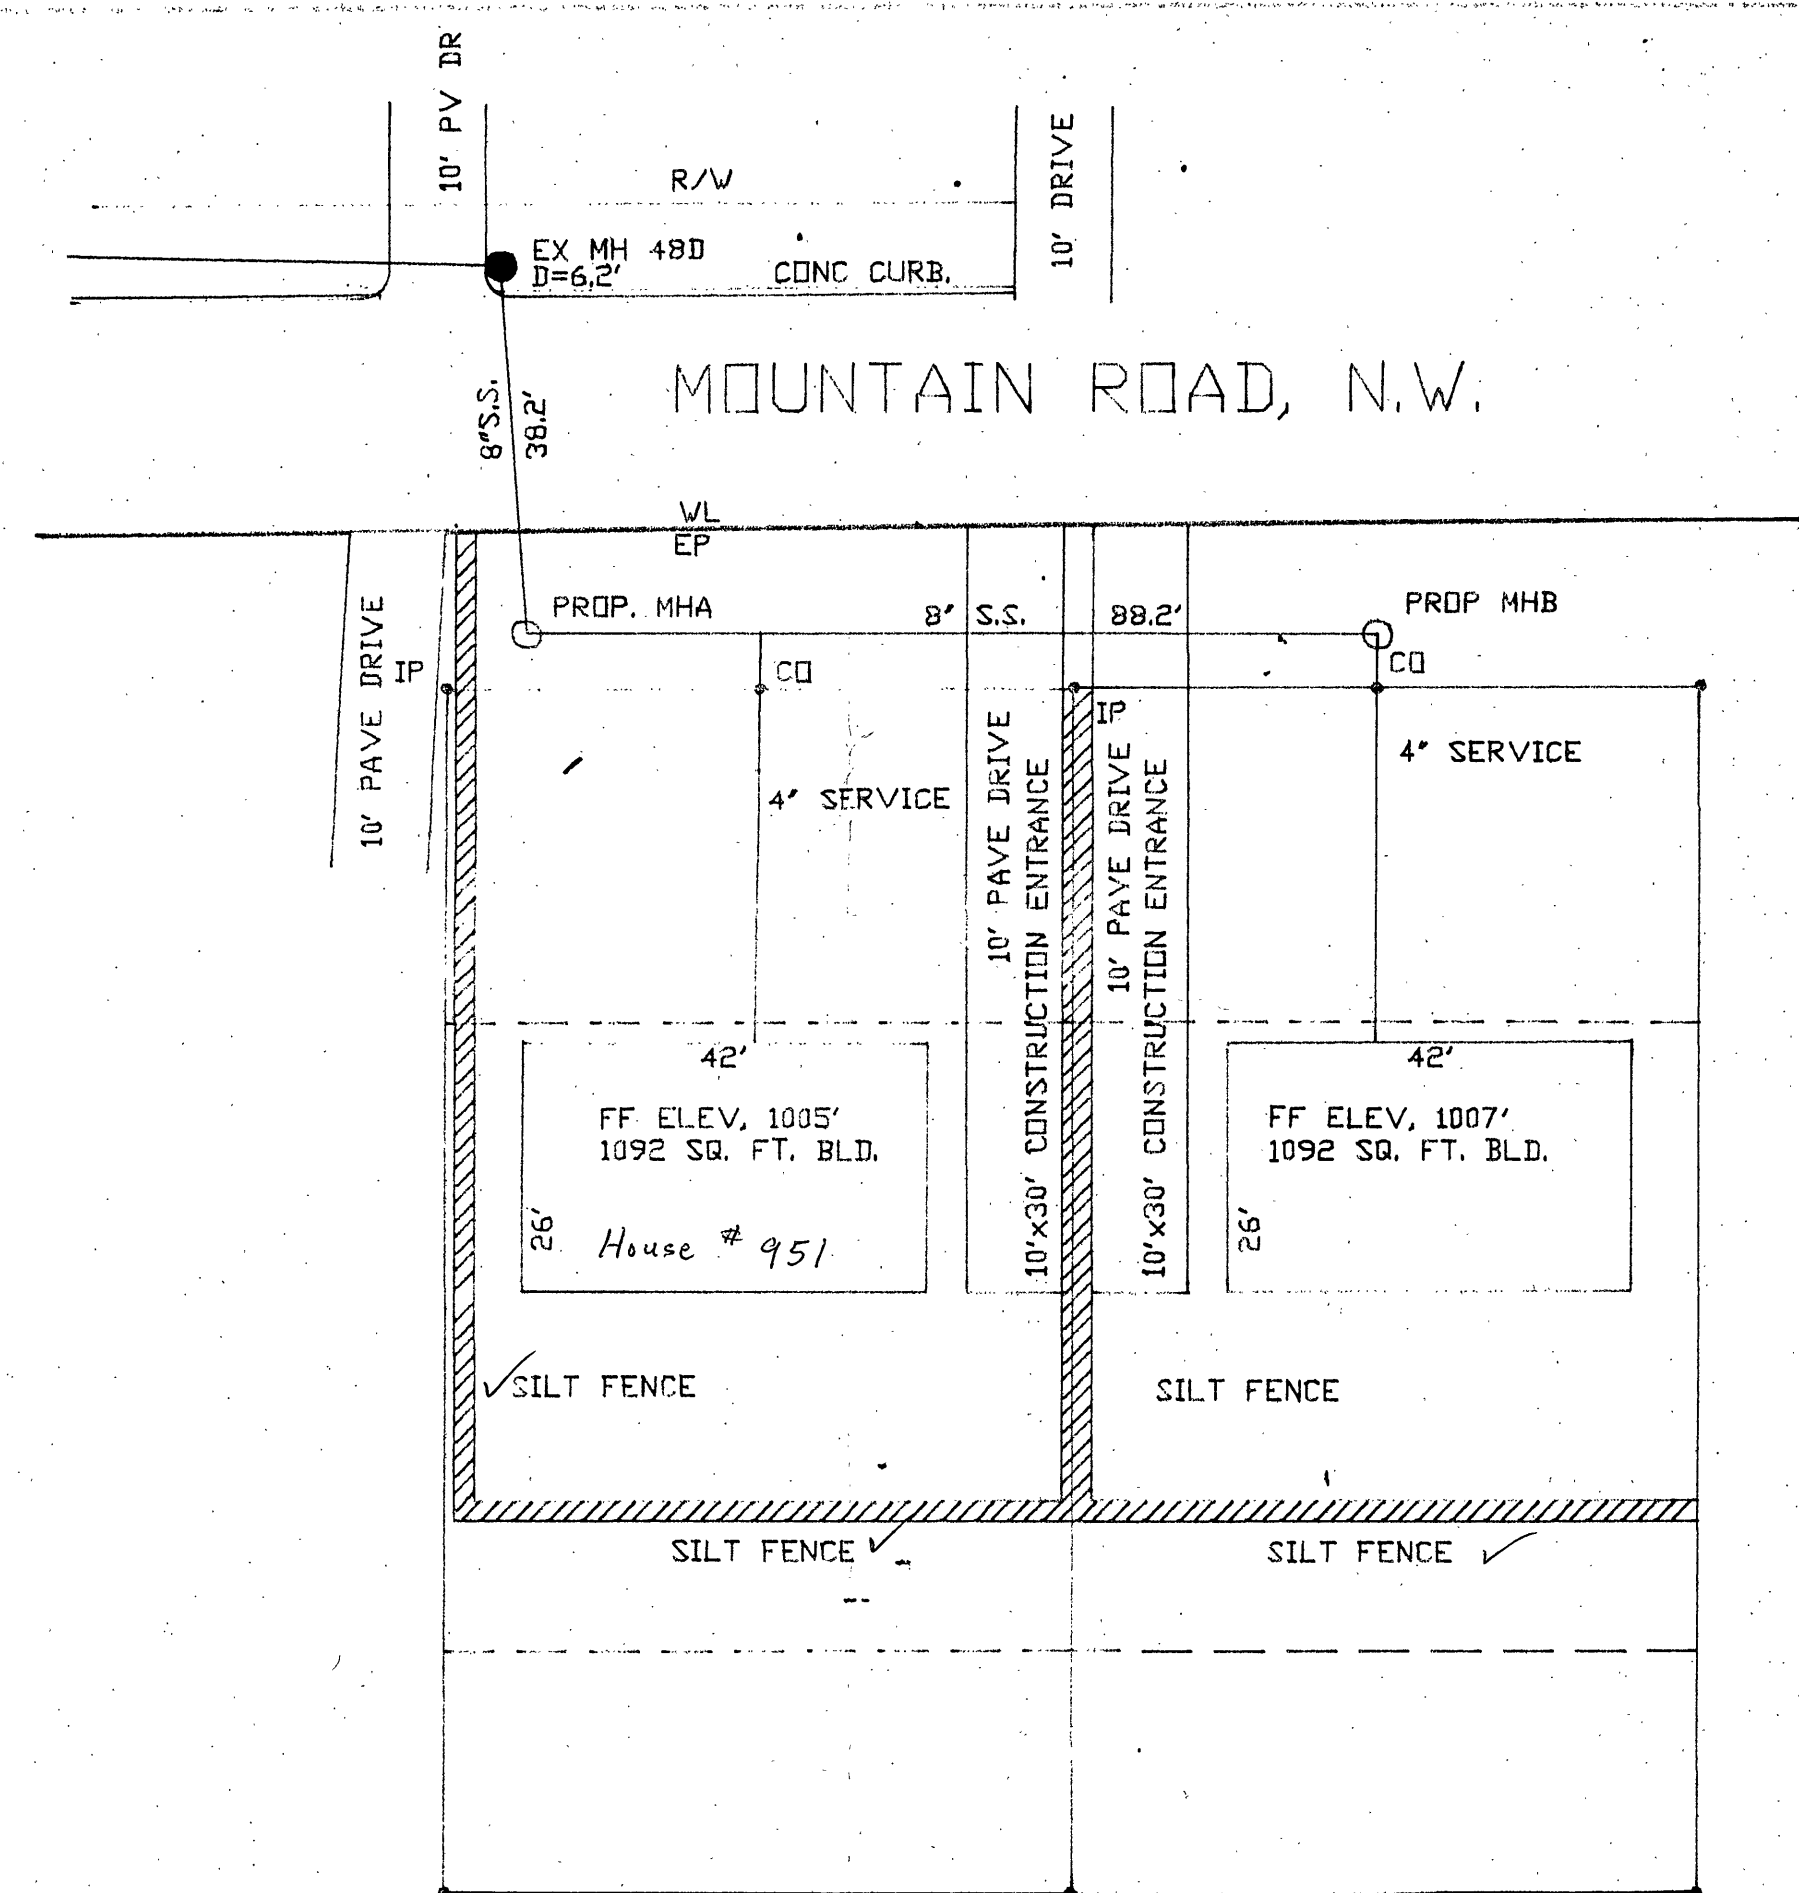


SCALE 1"=20'

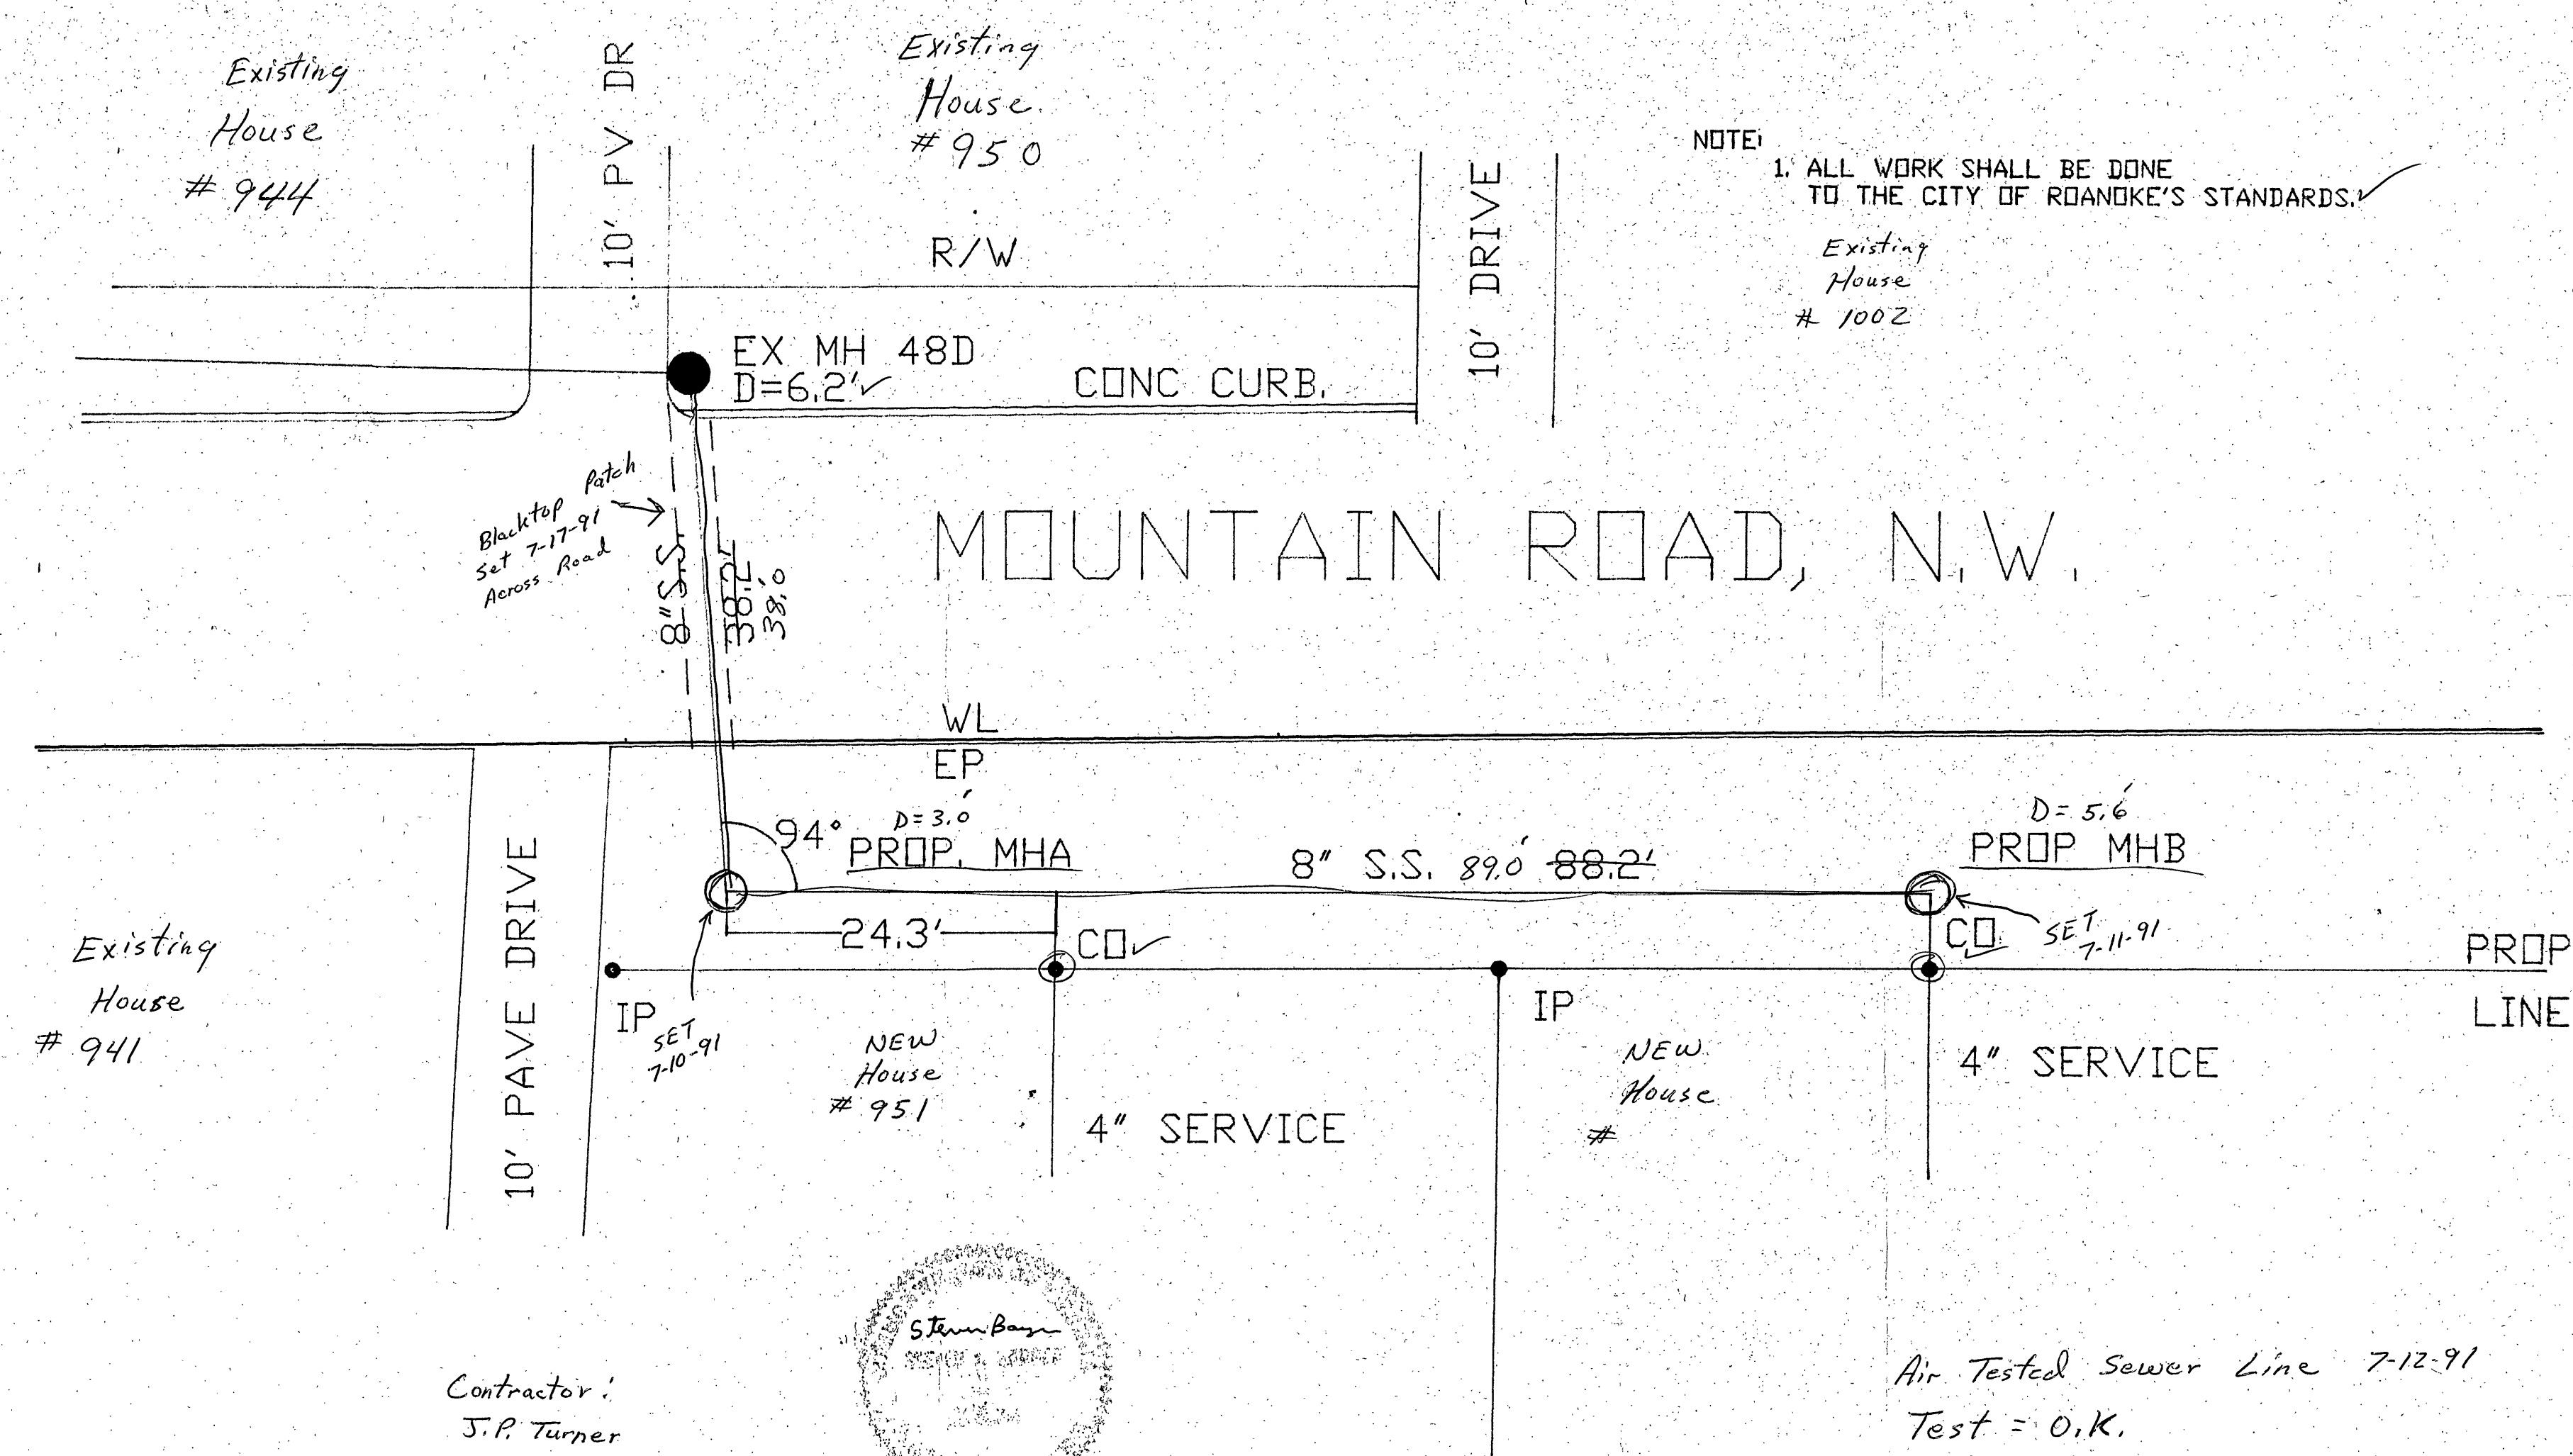

Contractor:
J.P. Turner
James Bush

Air Tested Sewer Line 7-12-91
Test = O.K.
Televised Sewer Line 7-23-91
Test = GOOD

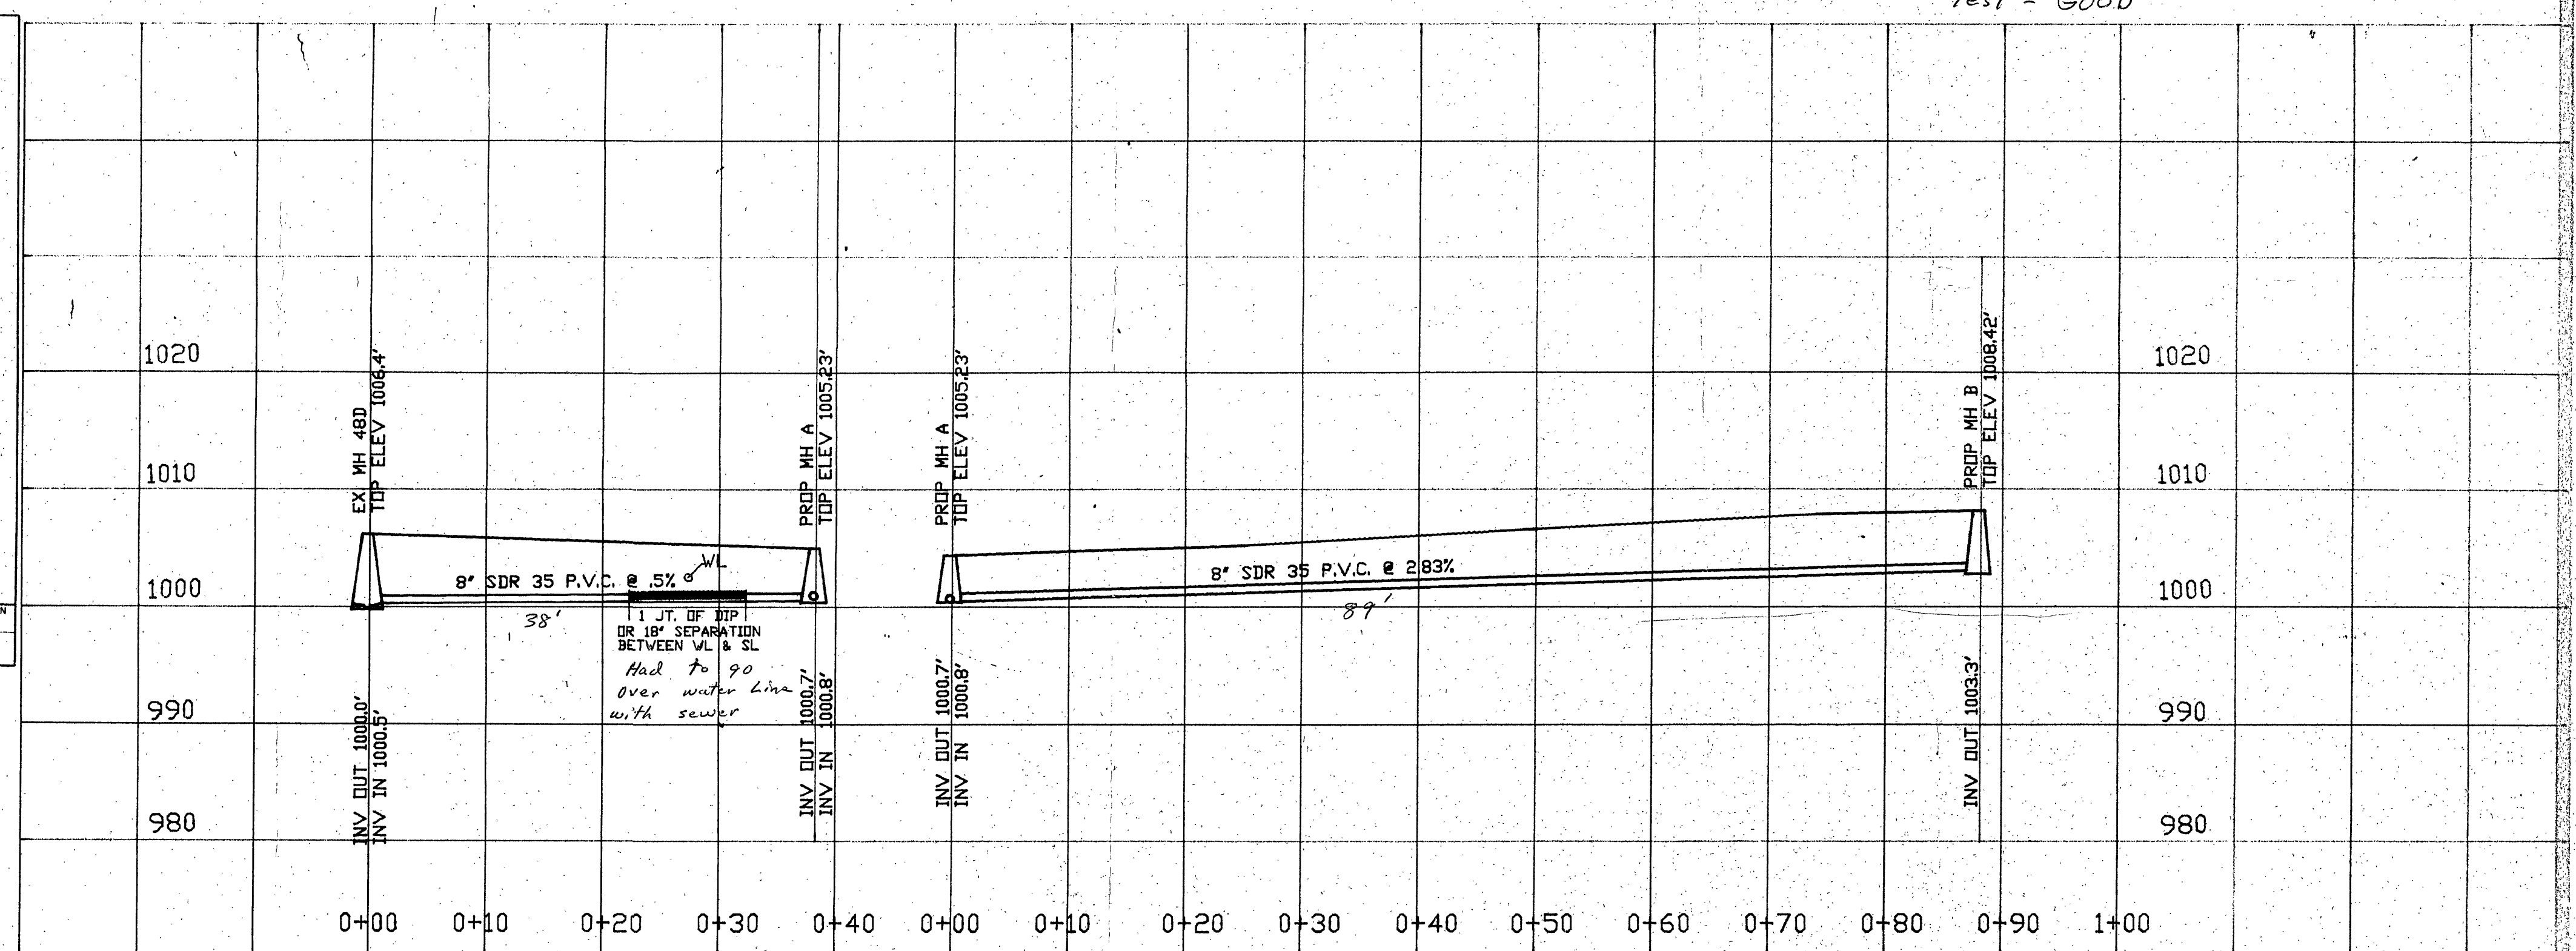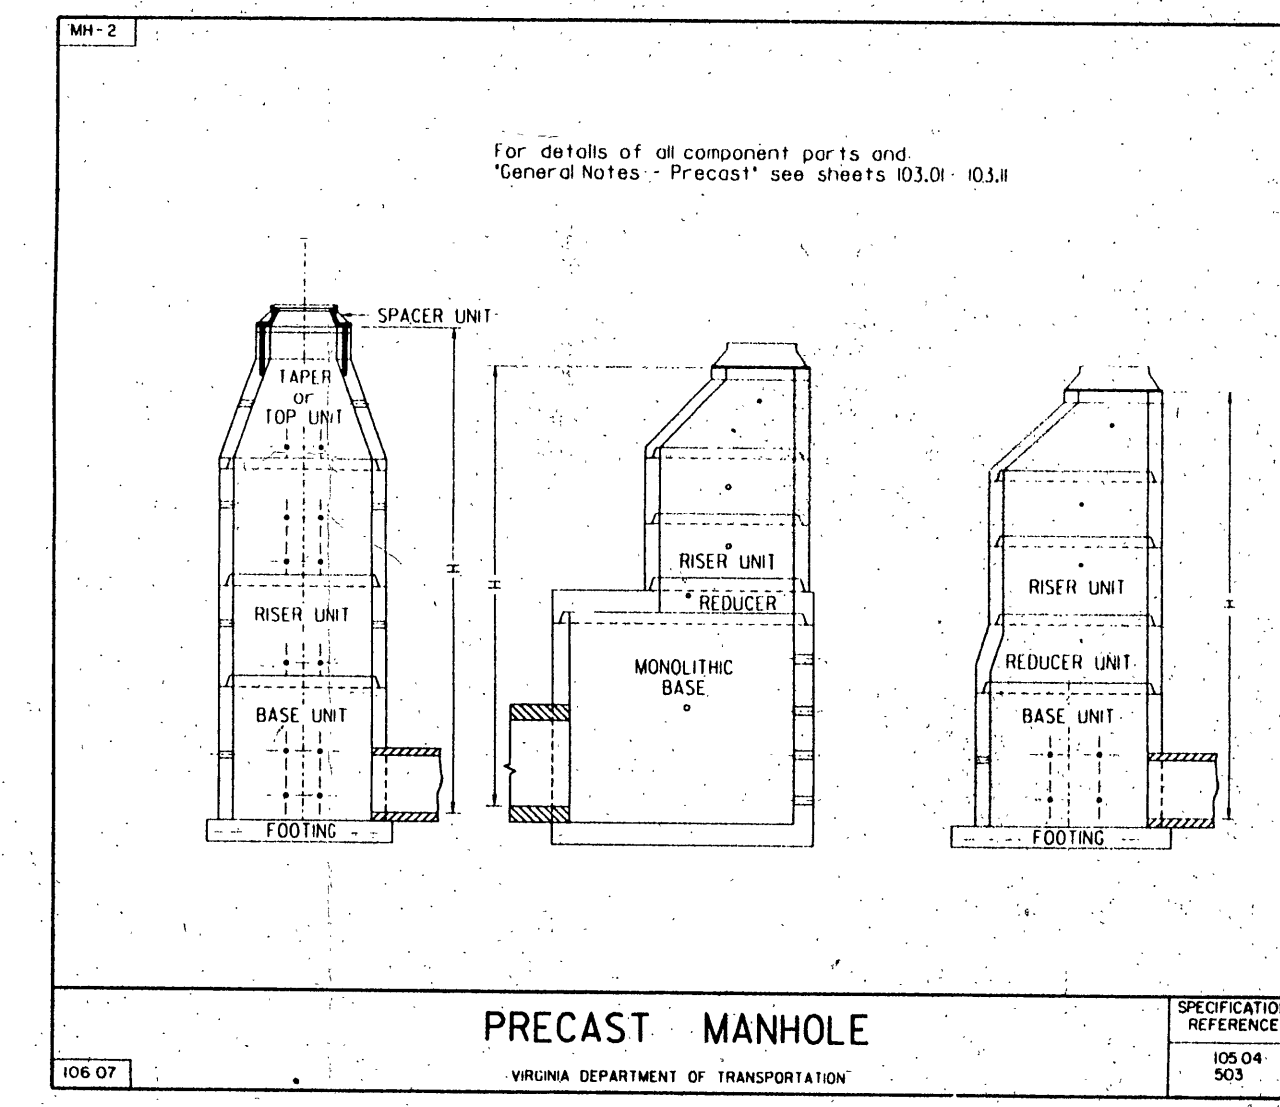

MOUNTAIN ROAD SEWER EXT.

DATE: 5/15/91
SCALE: V 1"=10' H 1"=10'
DRAWING BY: CAD
DESIGNED BY:
APPROVED BY:

SEWER PROFILE

SHEET
1
OF
2