




ROAD 'A' PROFILE

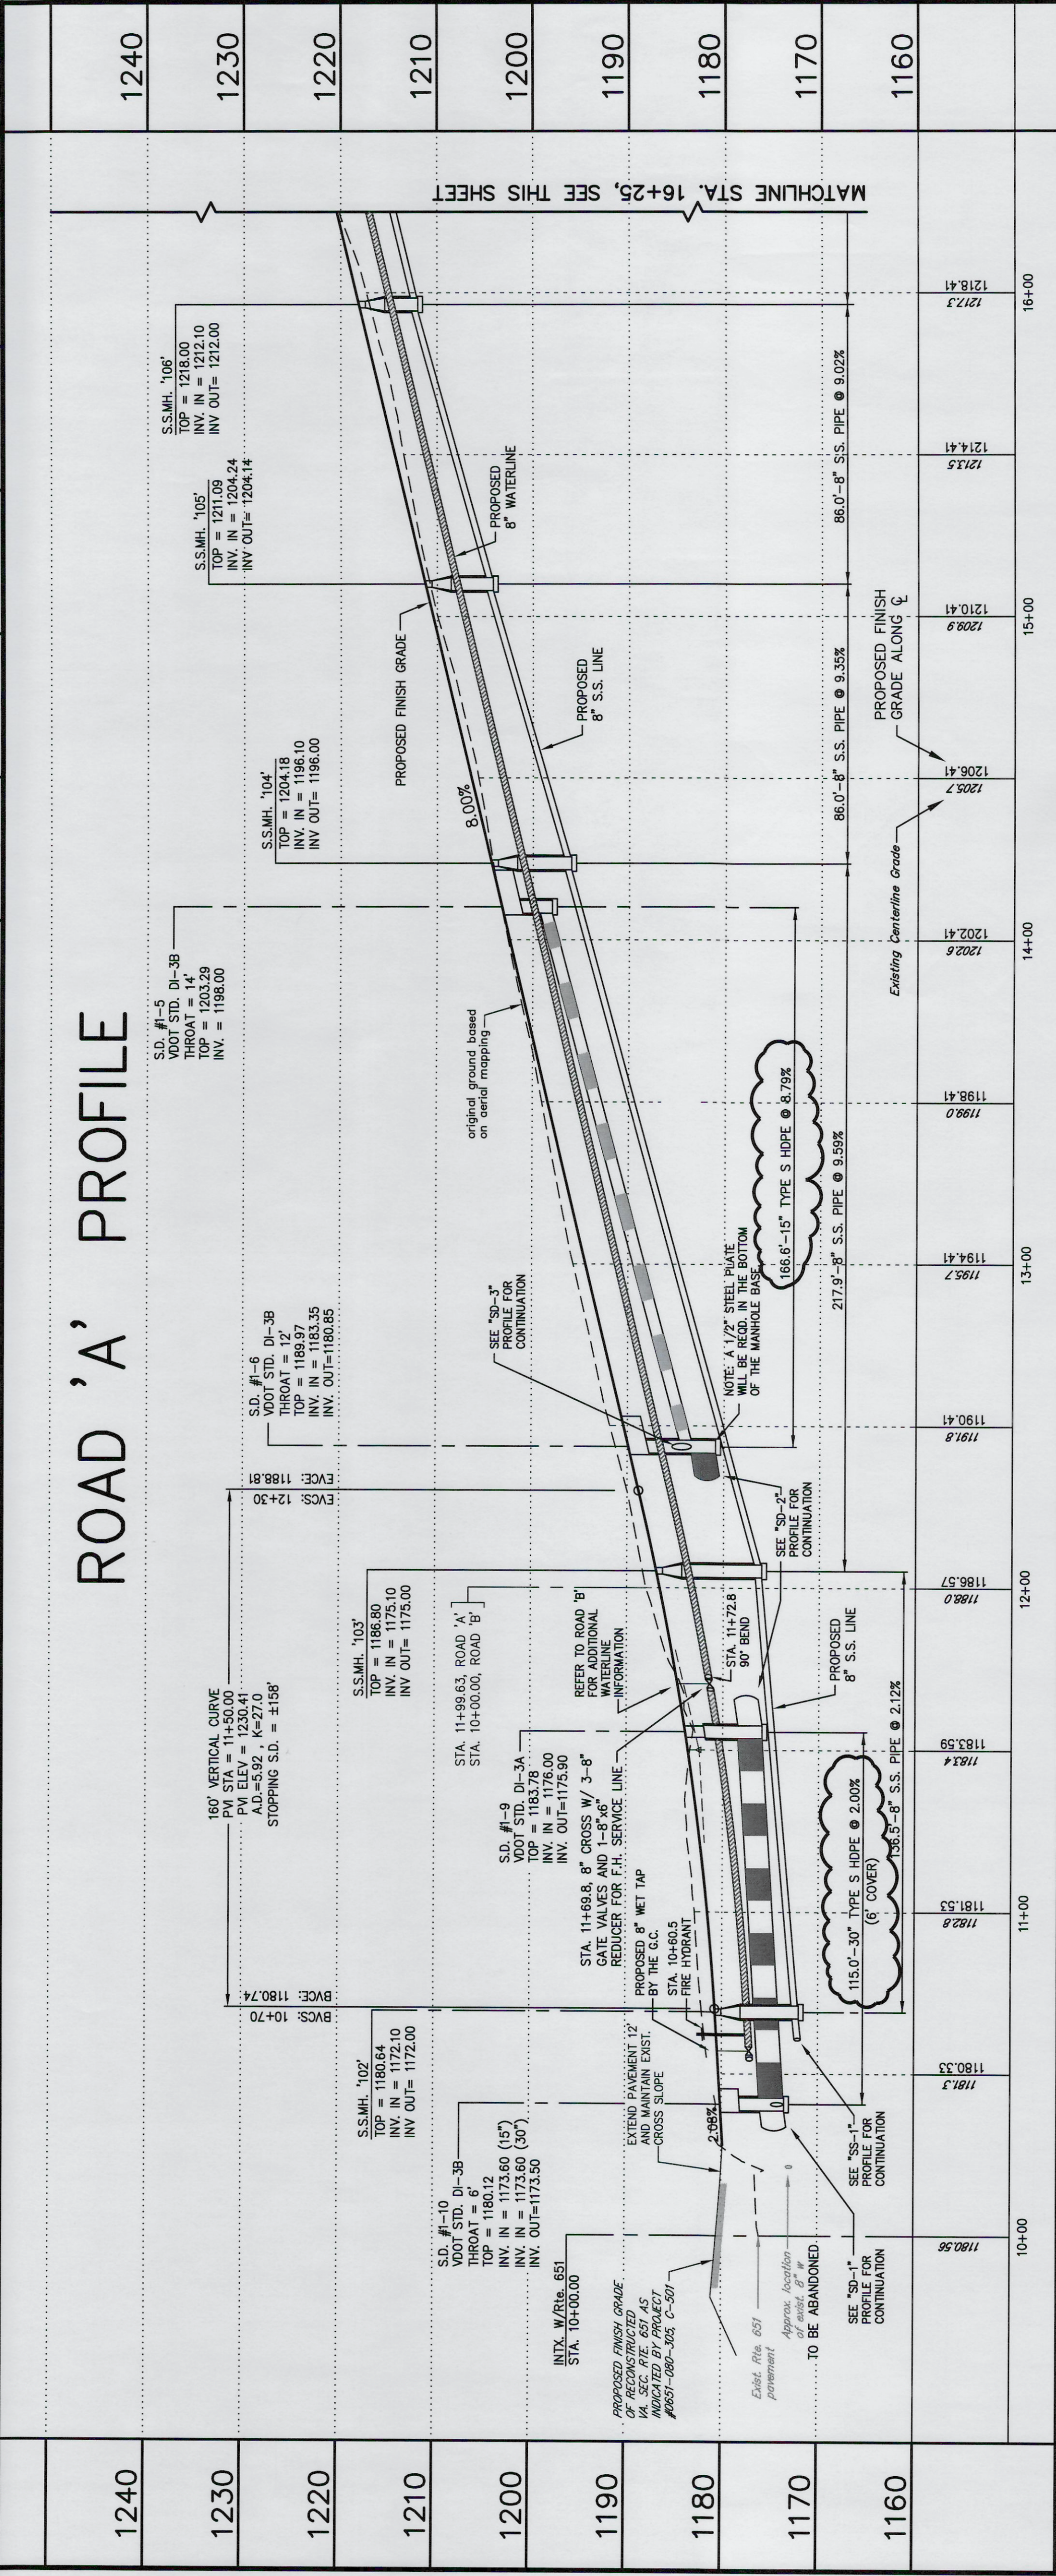

ROAD 'B' PROFILE

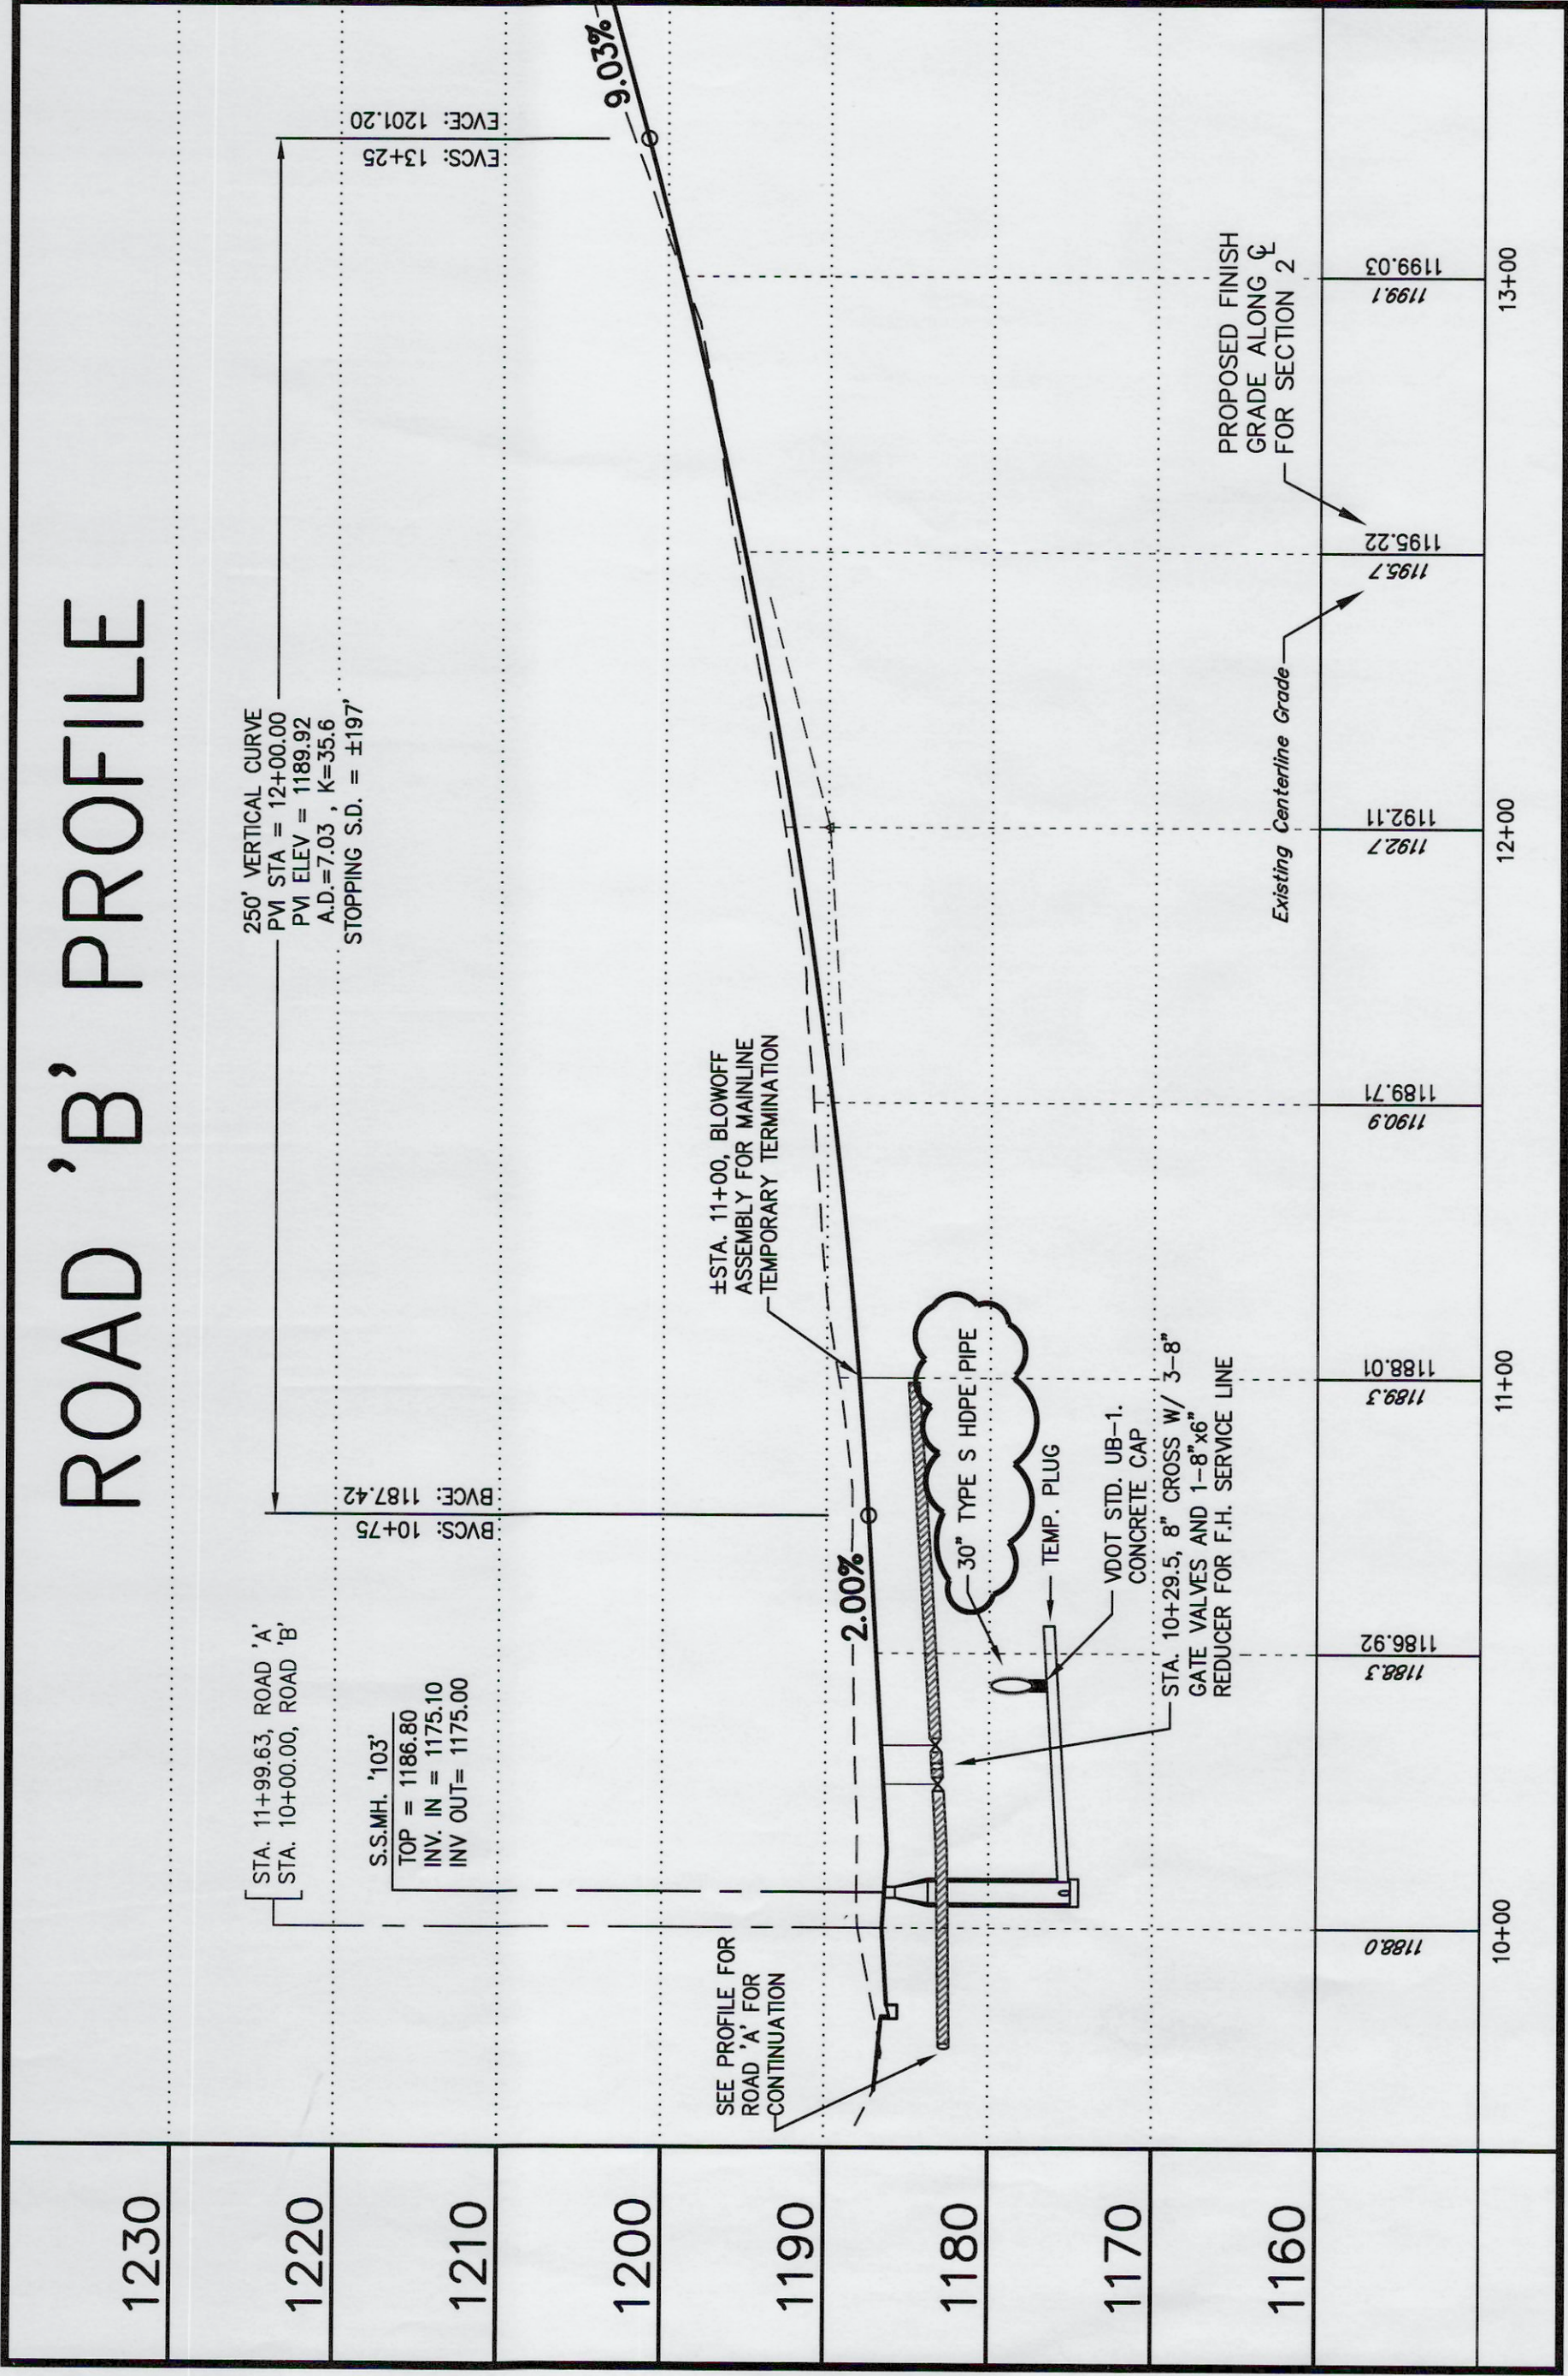


ROAD 'A' PROFILE

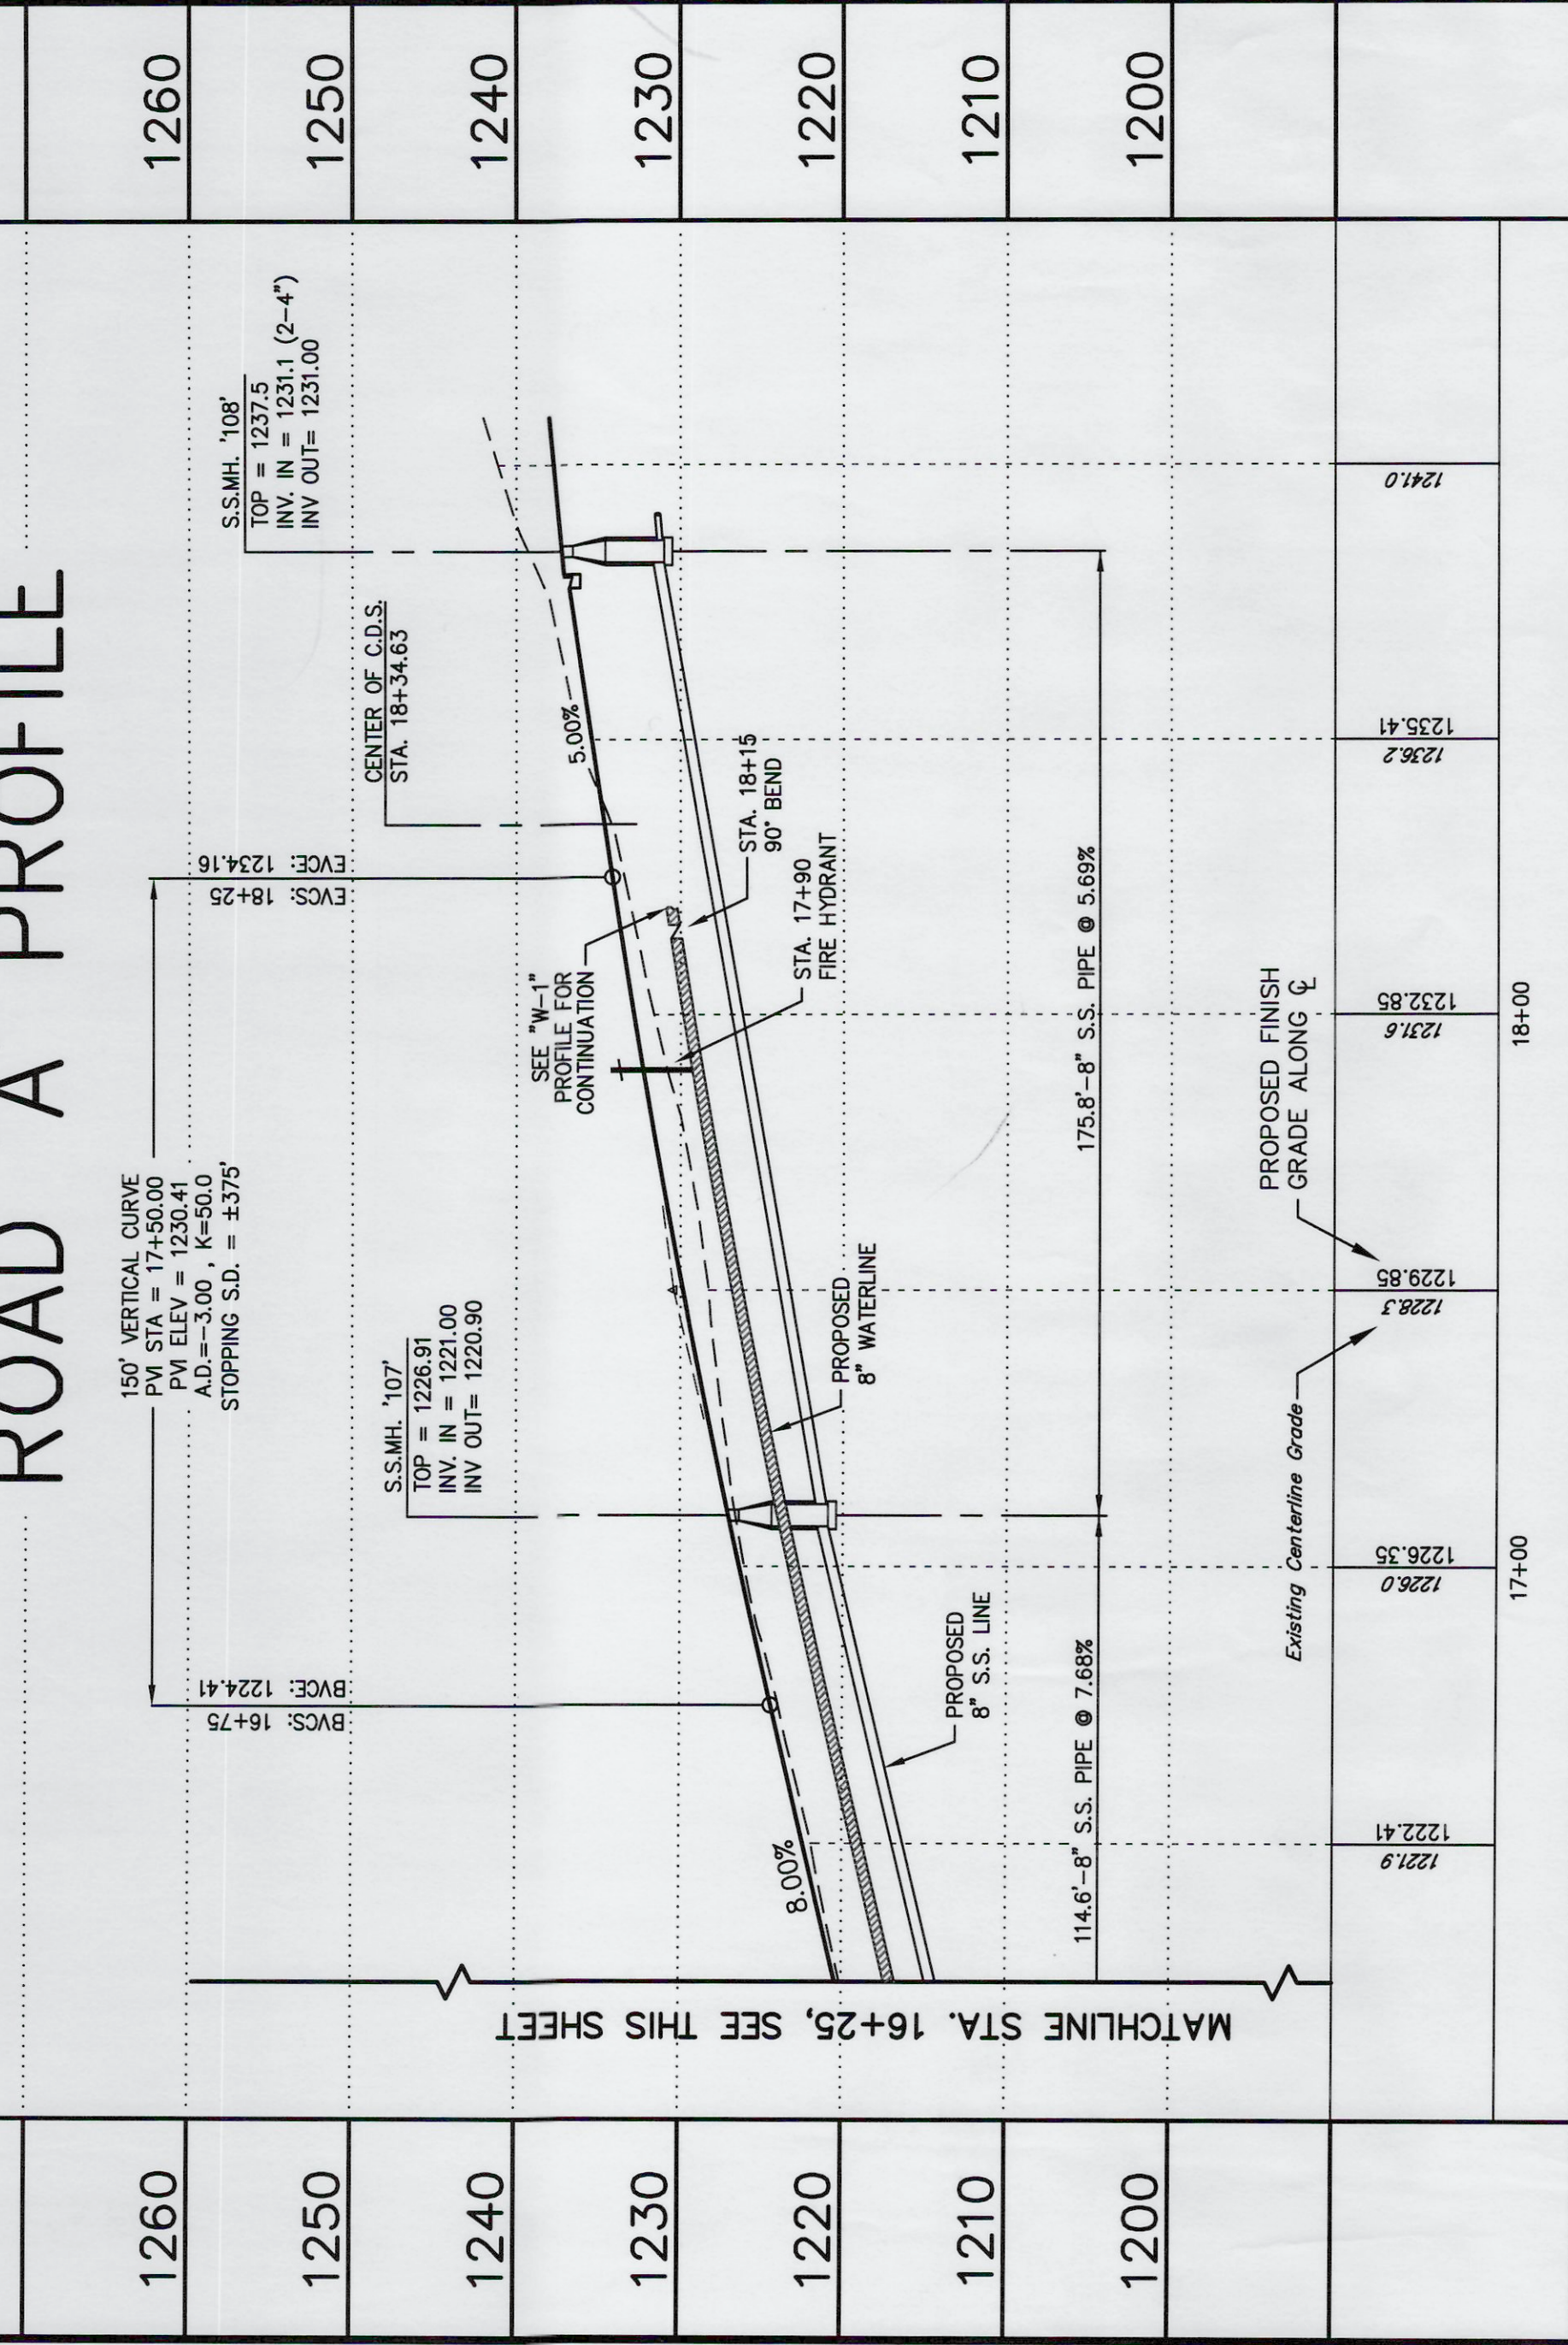

SCALES: HORZ. - 1"=30'
VERT. - 1"=10'

APPROVED

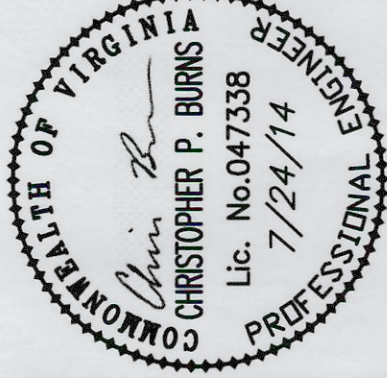

PLANNERS • ARCHITECTS
ENGINEERS • SURVEYORS

1208 Corporate Circle
Roanoke, Virginia 24018
Phone: 540/772-5580
FAX: 540/772-5030

5571 Brimstone Road
Richmond, Virginia 23238
Phone: 804/794-9271
FAX: 804/794-9262

8803 Technology Park Drive
Suite 200
Roanoke, Virginia 24059
Phone: 804/525-0132
FAX: 804/525-0133

448 Regent Park Road, 1000
Roanoke, Virginia 24012
Phone: 540/381-4290
FAX: 540/381-4291

1527 Commonwealth Road
Suite 201
Norfolk, Virginia 24462
Phone: 757/644-5555
FAX: 540/248-5222

MOUNTAIN VIEW
SUBDIVISION
ROAD PROFILES
ROANOKE COUNTY, VIRGINIA

DRAWN BY: J.V.J.
DESIGNED BY: J.V.J.
CHECKED BY: SMH
DATE: 05/09/2006

REVISIONS:
10/09/06 - PER 1ST
REVIEW COMMENTS
01/19/07 - PER 2ND
REVIEW COMMENTS
11/23/07 - CHANGES
05/29/08 - CHANGES
01/23/2014
07/24/2014

SCALE: AS SHOWN
SHEET NO.

C-7

JOB NO.
R0600065.00