

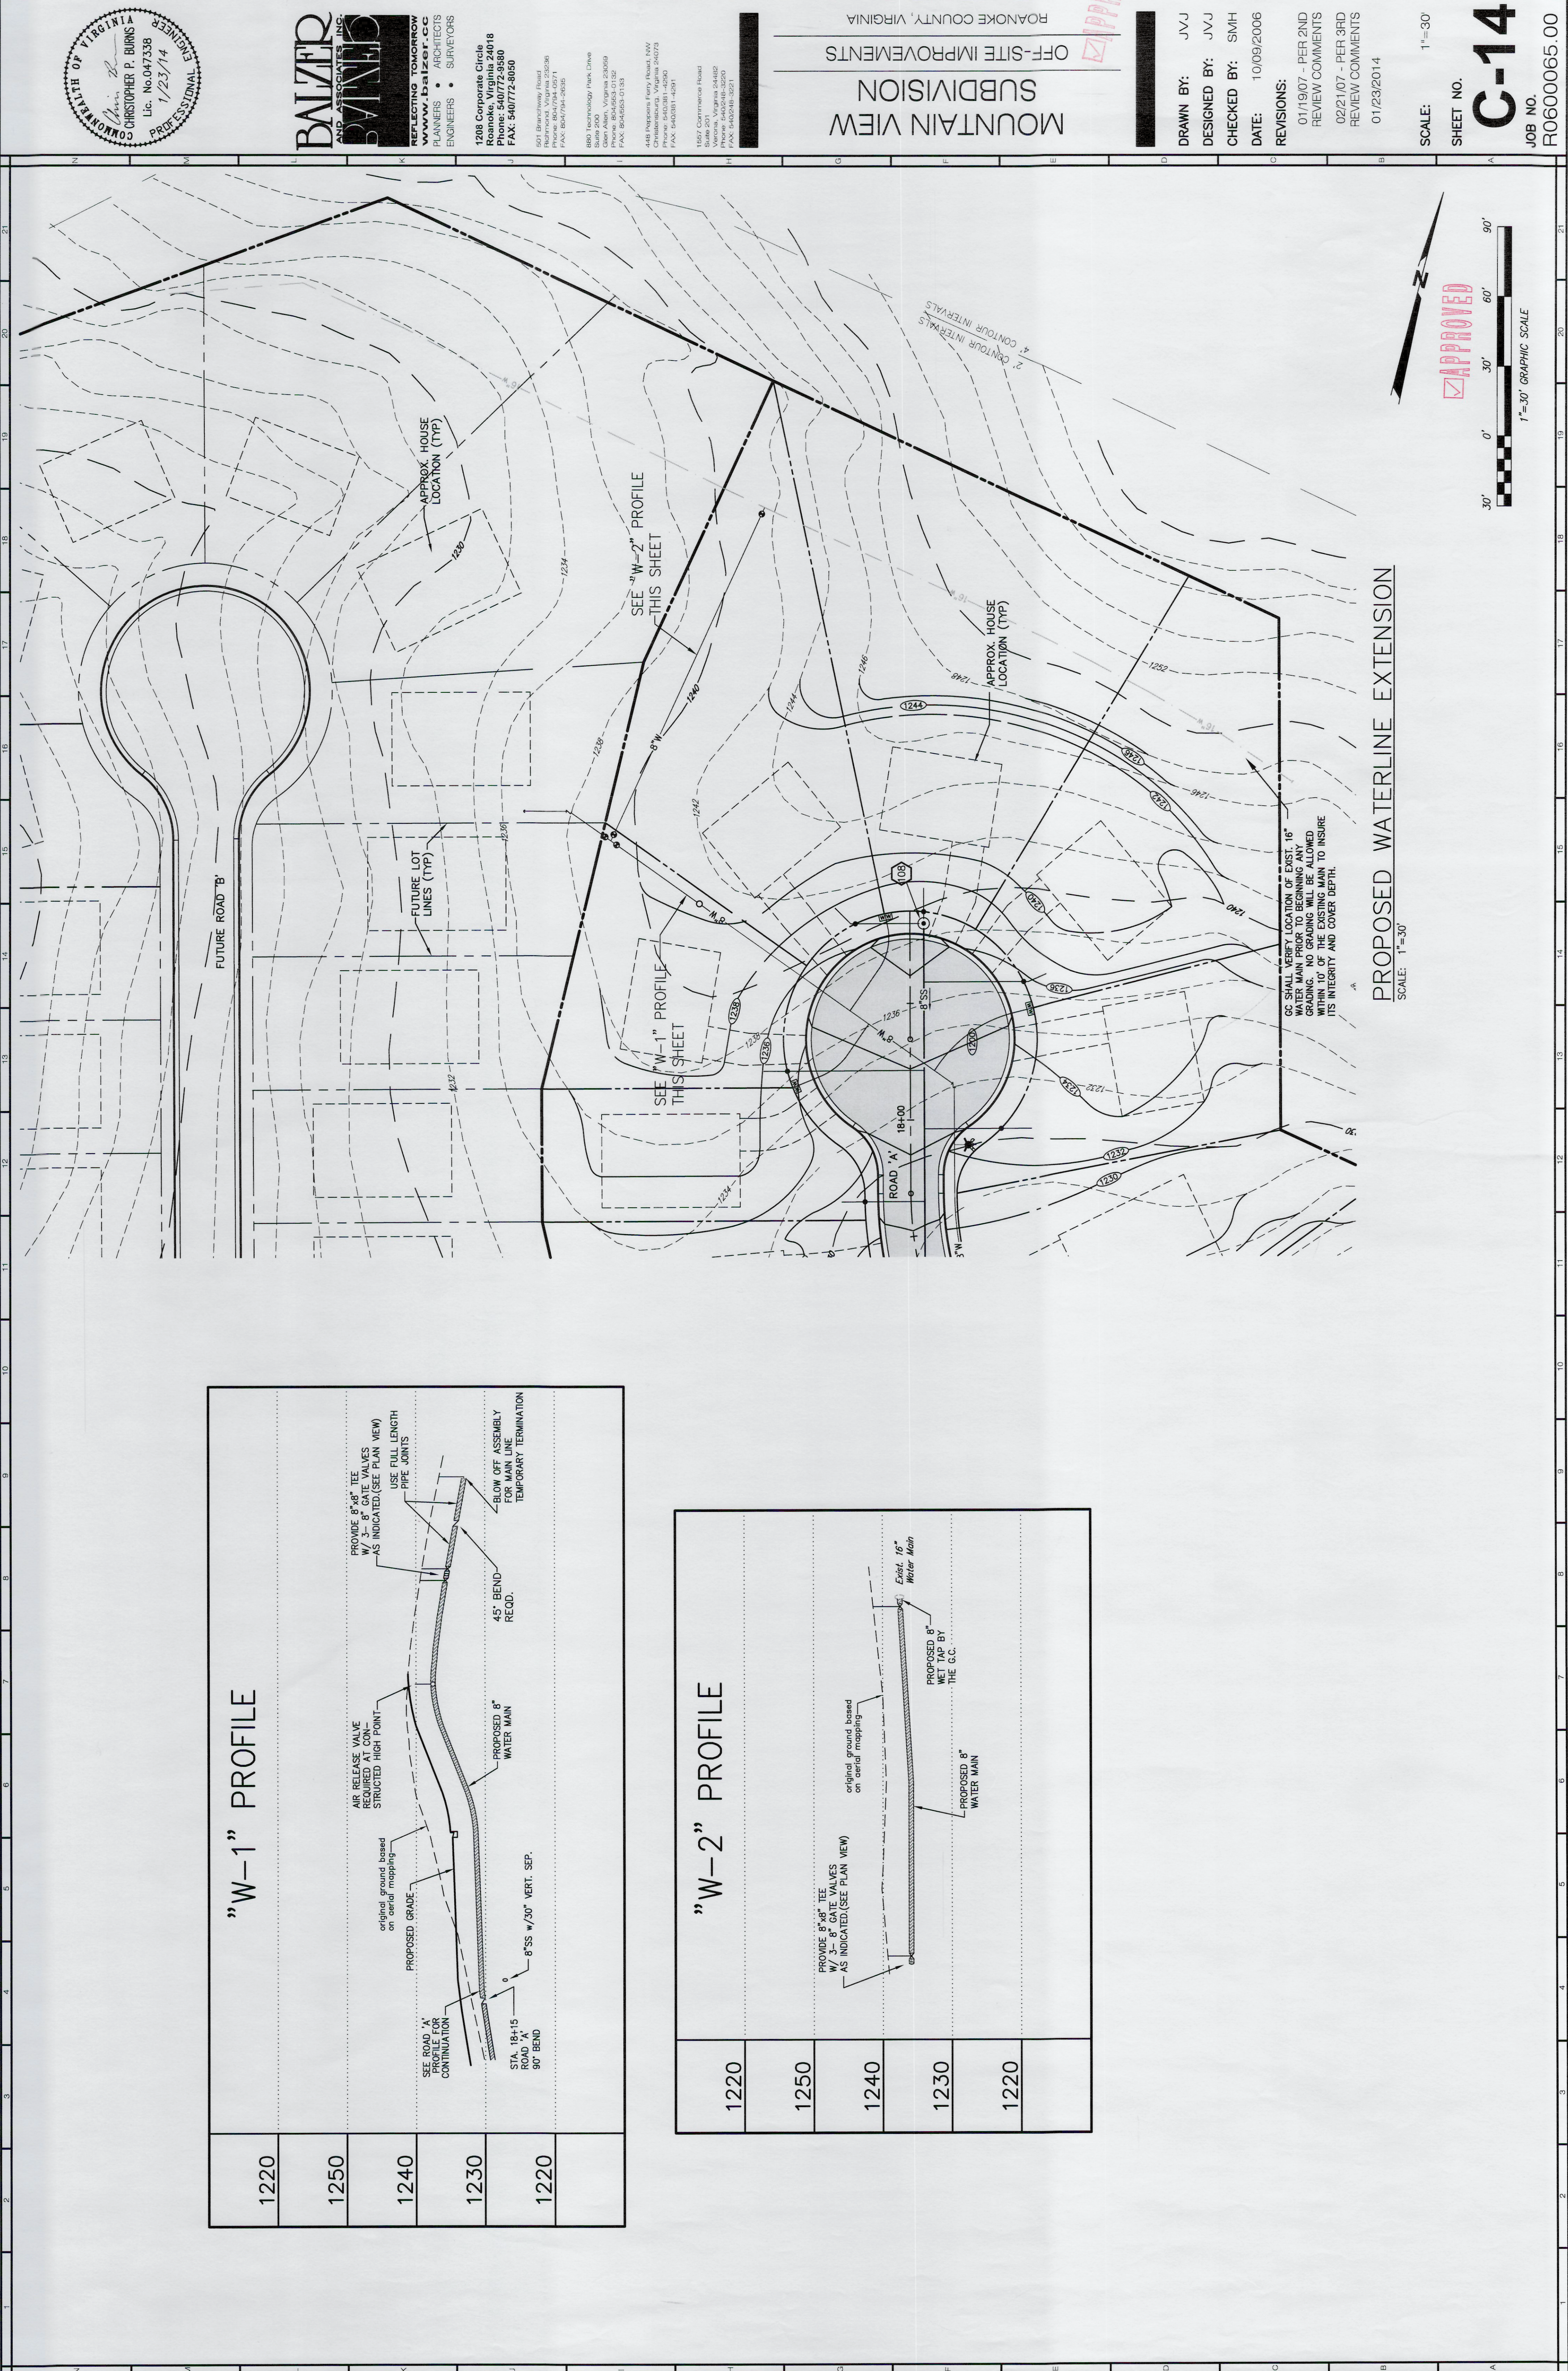
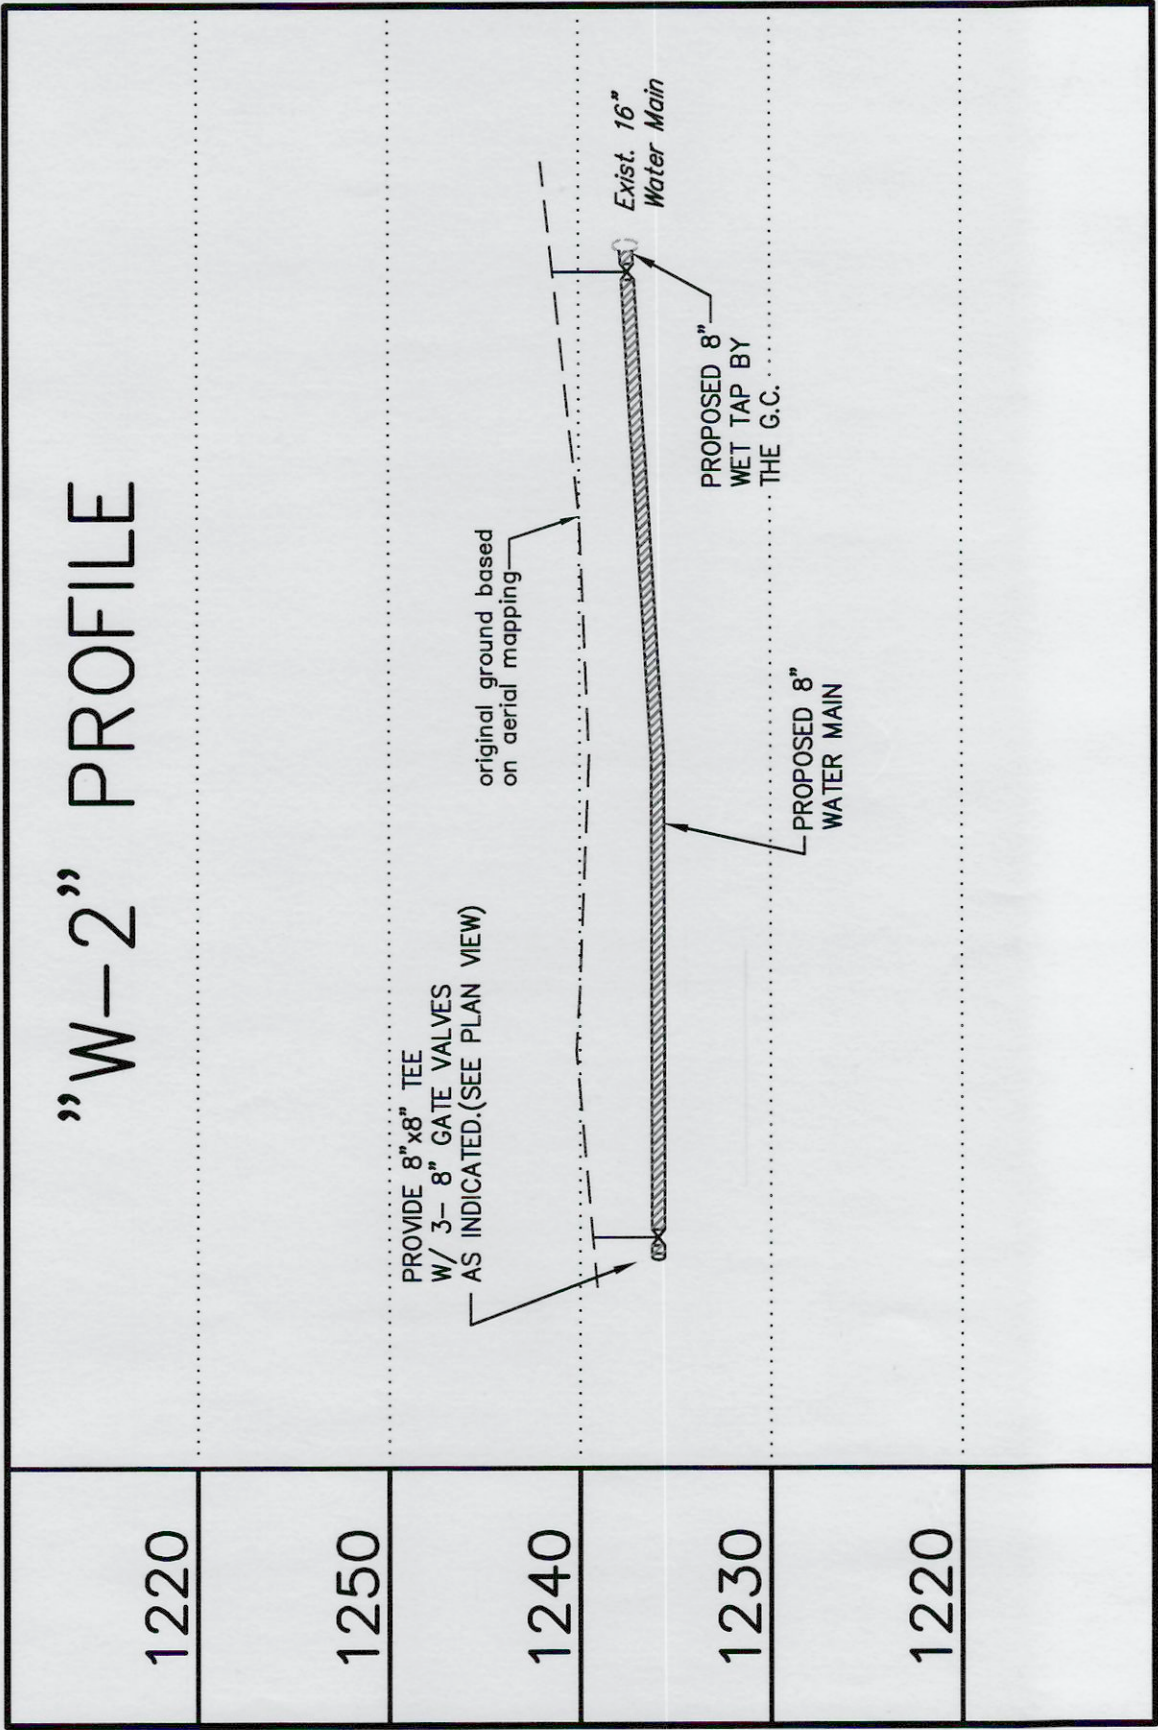


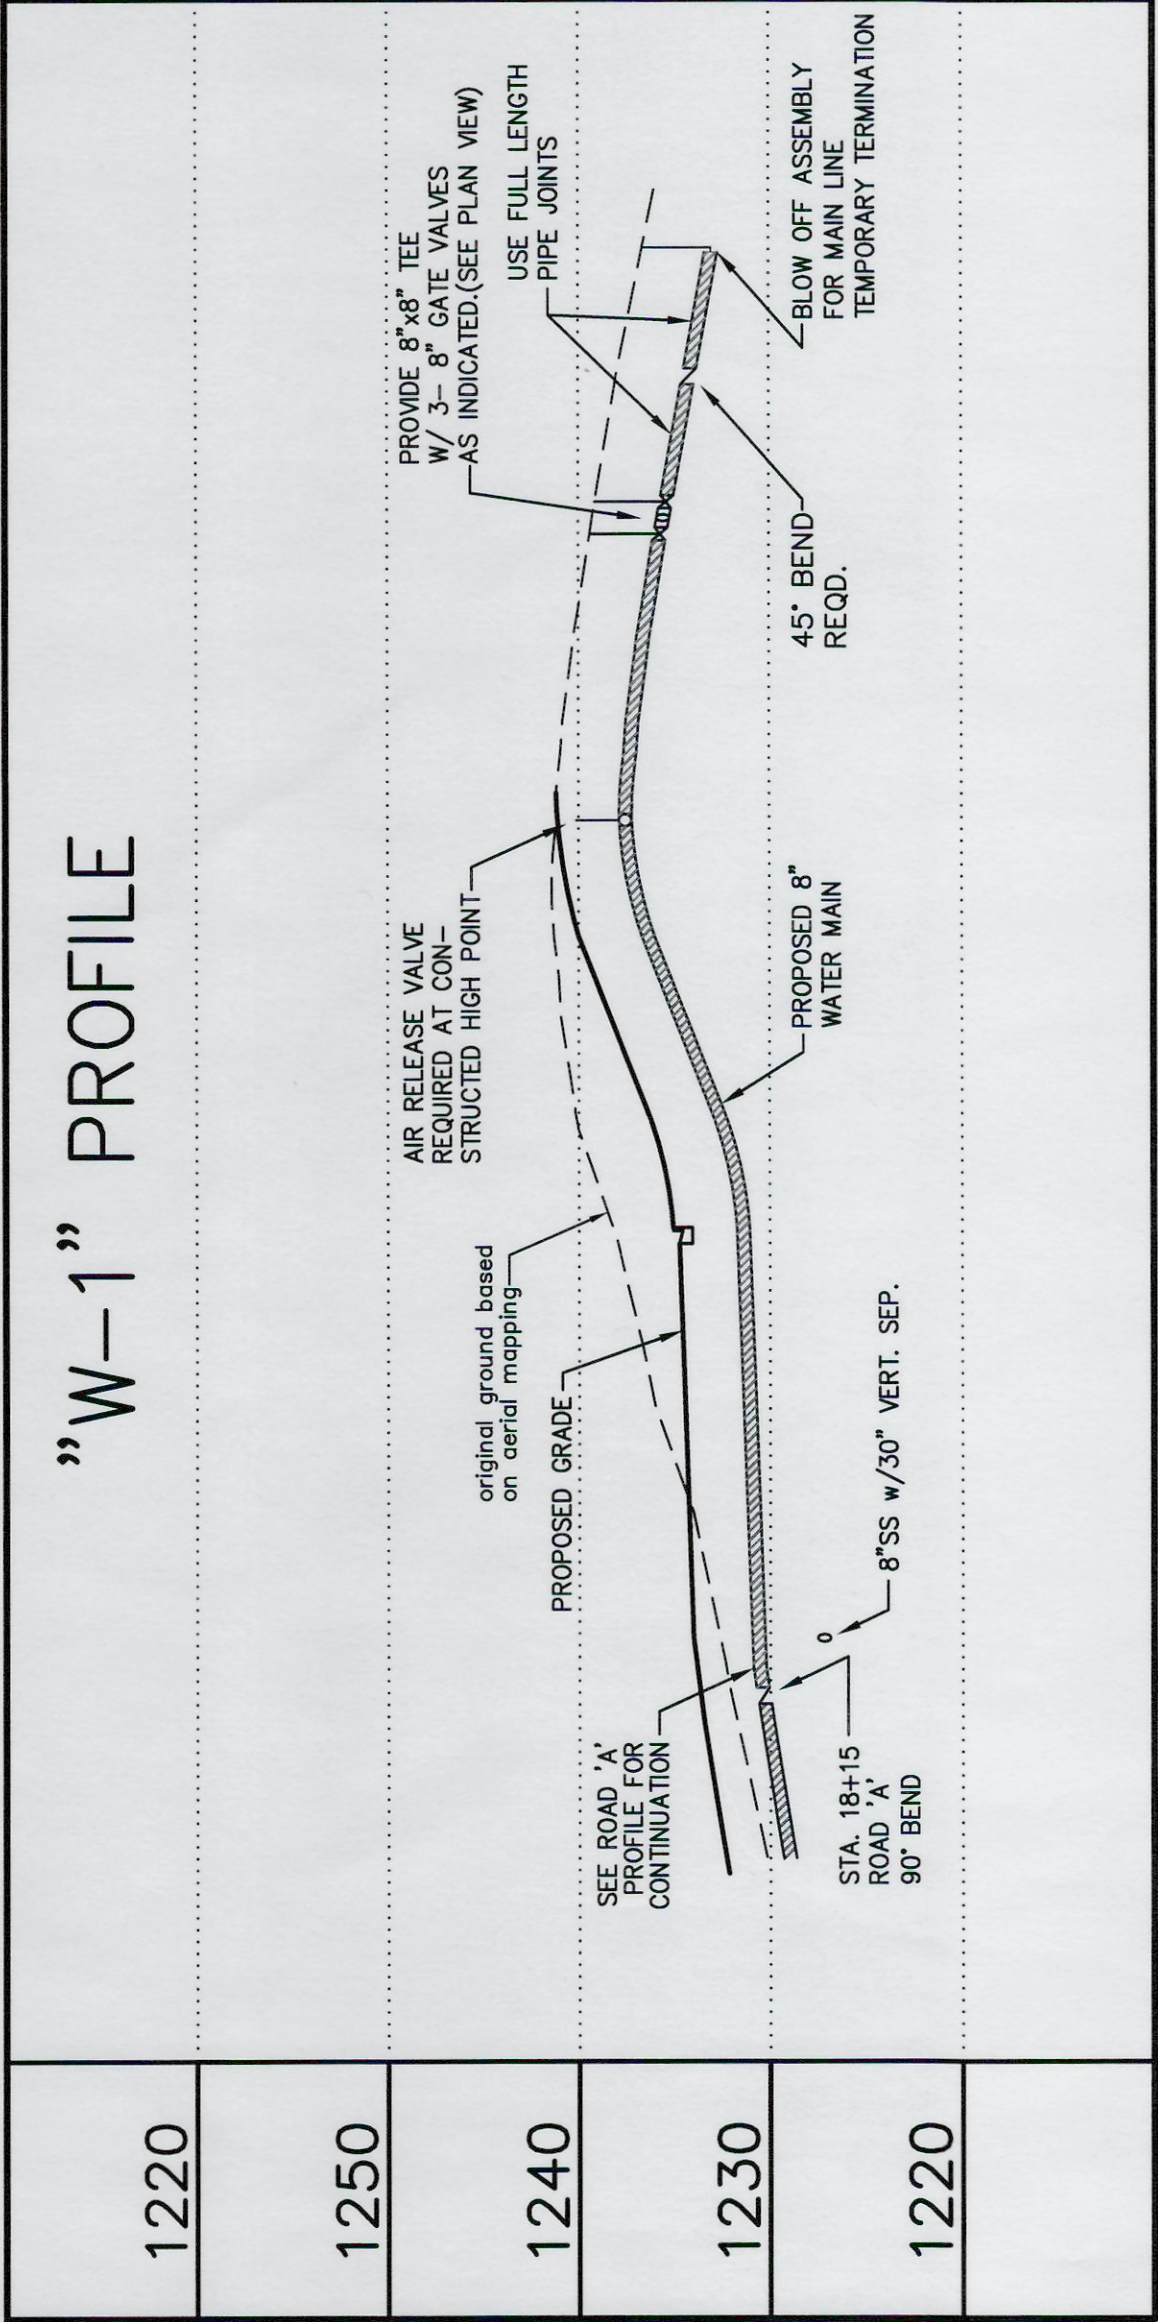

PROPOSED WATERLINE EXTENSION
SCALE: 1"=30'

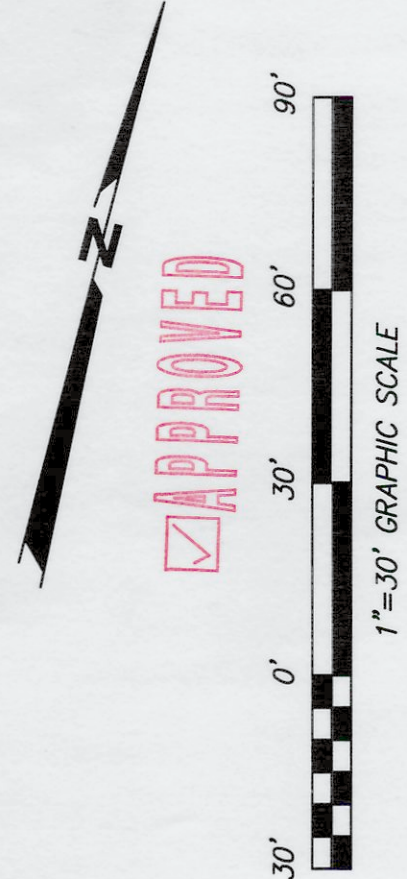


DRAWN BY: JVV
DESIGNED BY: JVV
CHECKED BY: SMH
DATE: 10/09/2006

REVISIONS:
01/19/07 - PER 2ND REVIEW COMMENTS
02/21/07 - PER 3RD REVIEW COMMENTS
01/23/2014

SCALE: 1"=30'
SHEET NO.
C-14
JOB NO.
R0600065.00

MOUNTAIN VIEW
SUBDIVISION
OFF-SITE IMPROVEMENTS
ROANOKE COUNTY, VIRGINIA

APPROVED

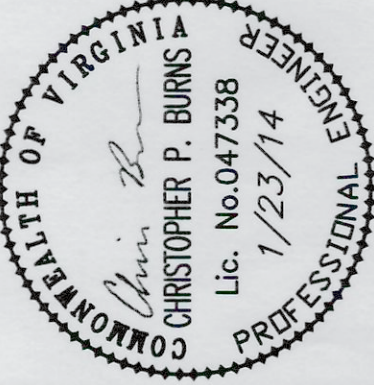

PLANNERS • ARCHITECTS
ENGINEERS • SURVEYORS

1208 Corporate Circle
Roanoke, Virginia 24018
Phone: 540/772-9580
FAX: 540/772-8050

3071 Branchway Road
Roanoke, Virginia 24058
Phone: 804/734-0271
FAX: 804/734-0635

8801 Technology Park, 27th
Floor
Glen Allen, Virginia 23059
Phone: 804/221-0132
FAX: 804/221-0133

448 Popkins Ferry Road, NW
Chattahoochee, Virginia 24623
Phone: 540/546-1420
FAX: 540/546-1421

1557 Commerce Road
Lynchburg, Virginia 24502
Phone: 540/246-3220
FAX: 540/246-3221