


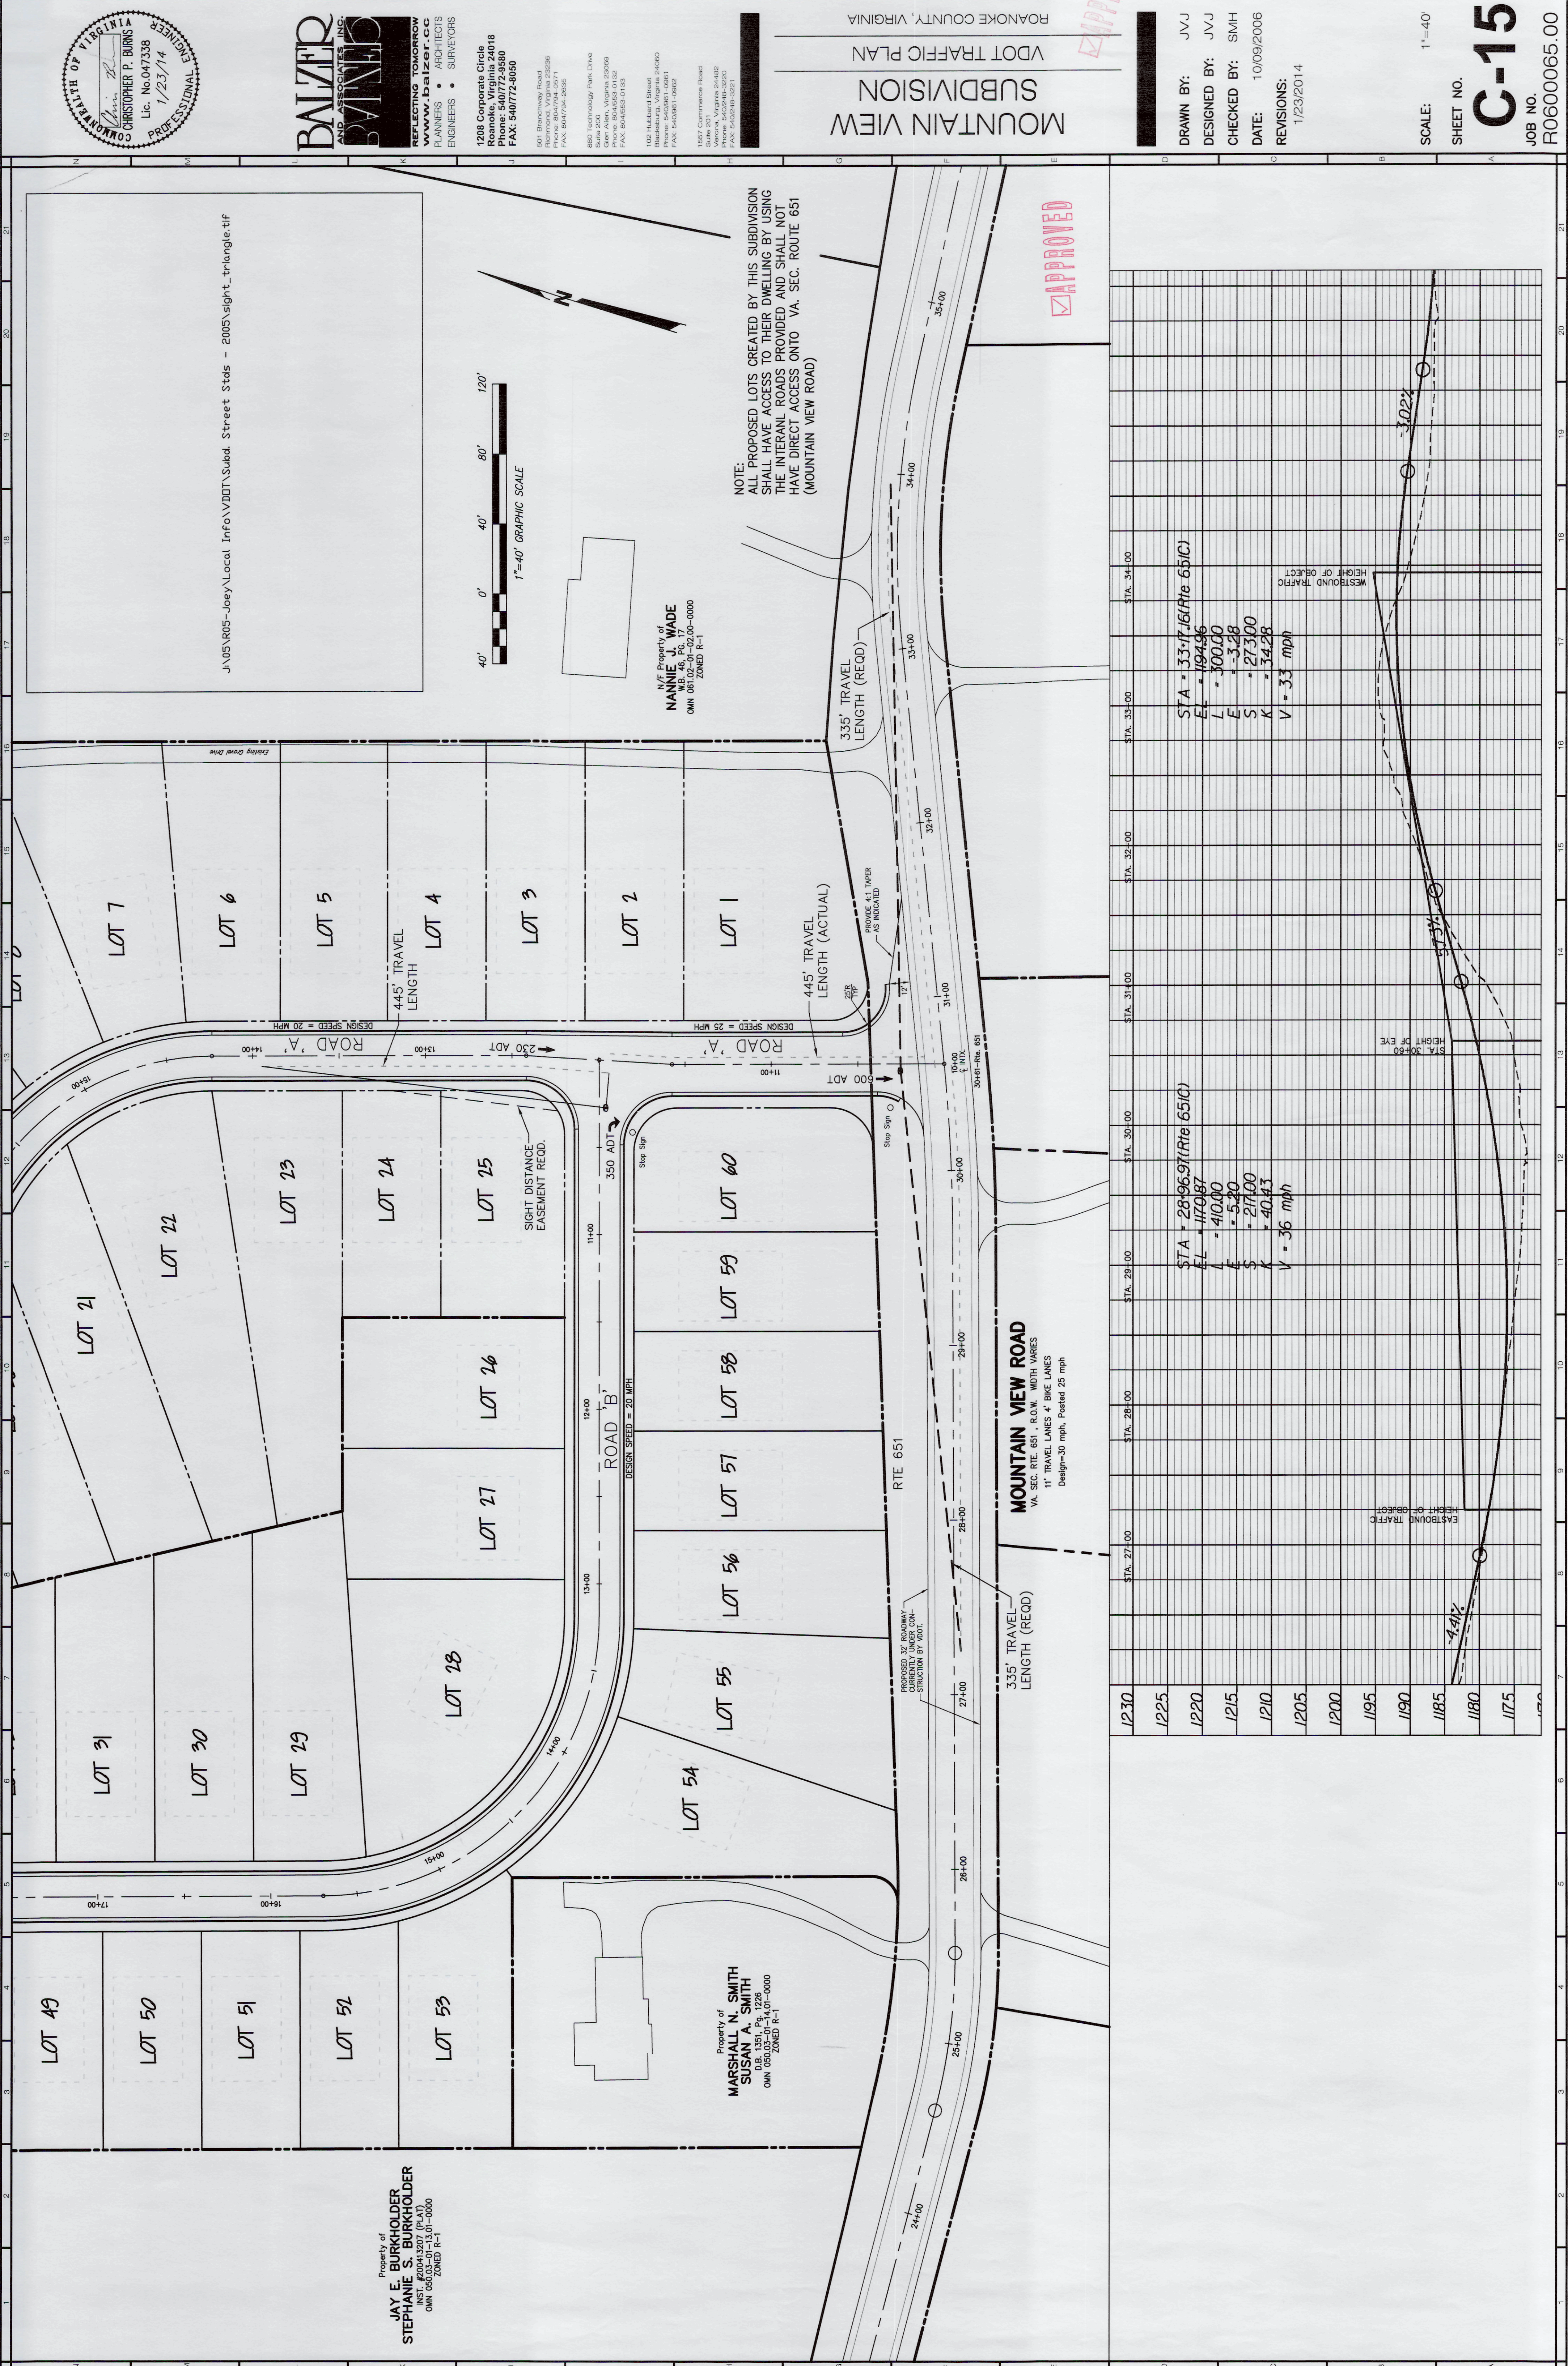

BAIZER AND ASSOCIATES, INC.
BAIZER
REFLECTING TOMORROW
www.baizer.cc
PLANNERS • ARCHITECTS
ENGINEERS • SURVEYORS

1208 Corporate Circle
Roanoke, Virginia 24018





MOUNTAIN VIEW SUBDIVISION
VDOT TRAFFIC PLAN

APPROVED

DRAWN BY: JJV
DESIGNED BY: JJV
CHECKED BY: SMH
DATE: 10/09/2006
REVISIONS: 1/23/2014

SCALE: 1"=40'
SHEET NO. **C-15**
JOB NO. R0600065.00

