



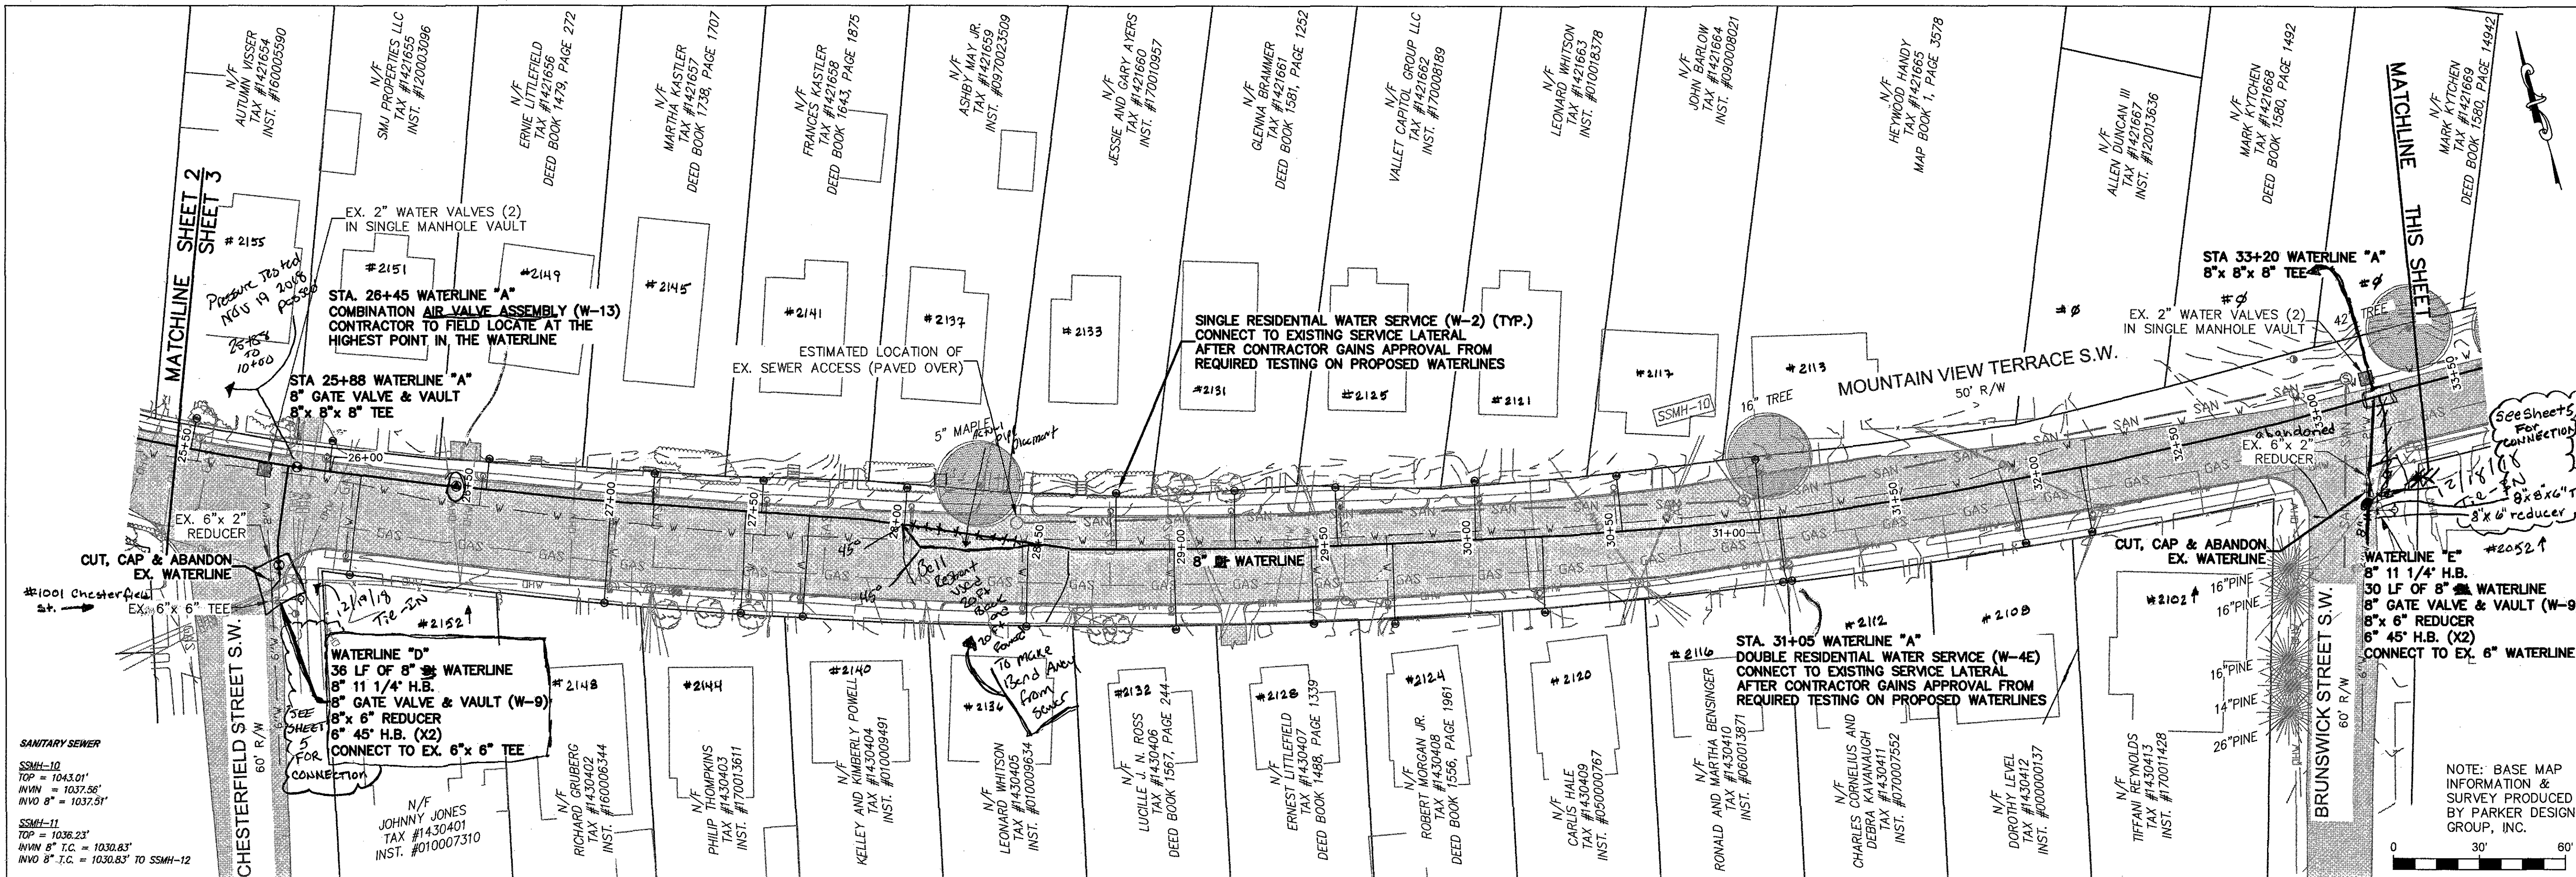

WESTERN VIRGINIA  
**WATER AUTHORITY**  
ENGINEERING SERVICES  
601 S JEFFERSON ST, SUITE 300  
ROANOKE, VA 24011  
540-853-5700

COMMONWEALTH OF VIRGINIA  
W. NICHOLAS ROBERTSON  
Lic. No. 0402052204  
7/9/18  
PROFESSIONAL ENGINEER

MOUNTAIN VIEW TERRACE  
WATERLINE REPLACEMENT  
PLAN

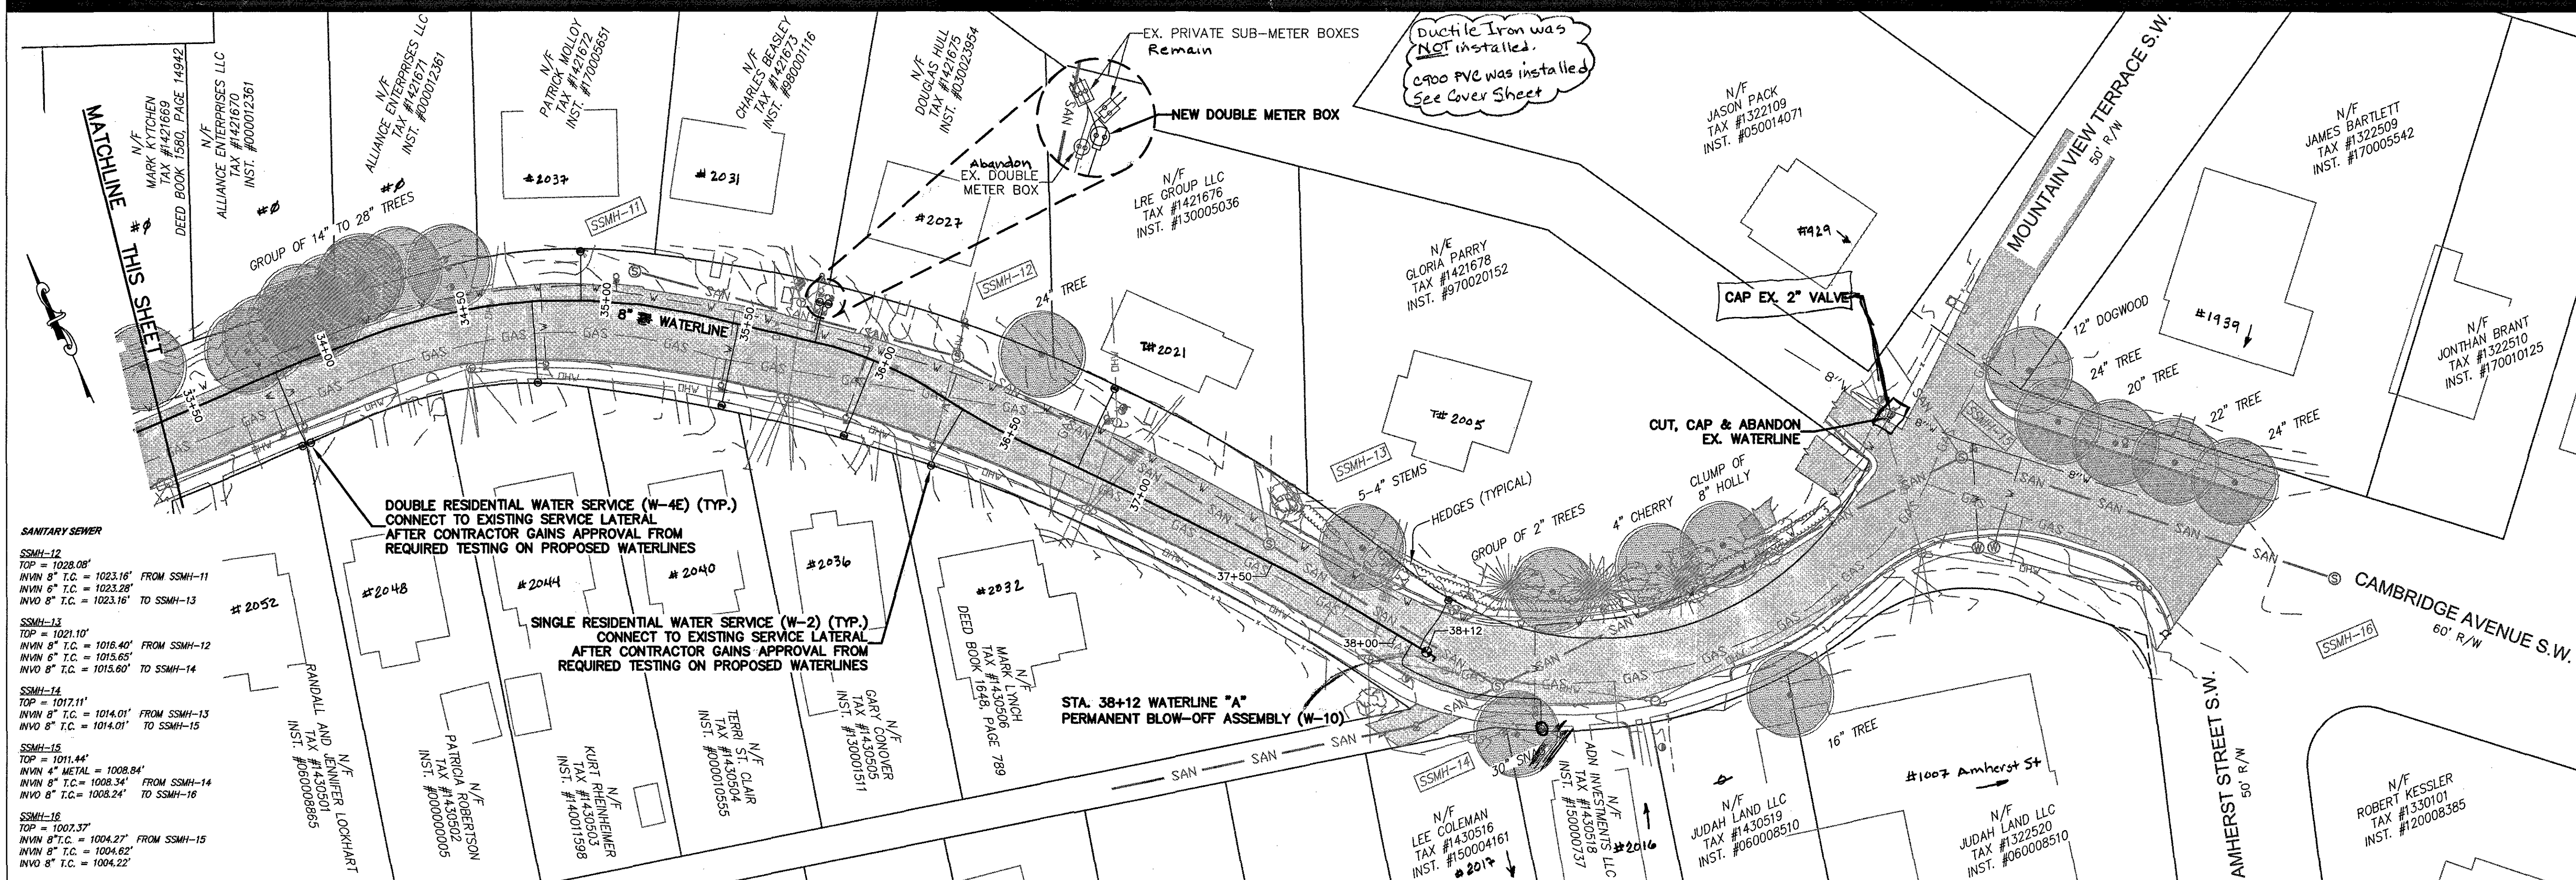

| Rev | Description | Date      | By       |
|-----|-------------|-----------|----------|
| 1   | DESIGNED    |           | DRJ      |
| 2   | DRAWN       |           | DRJ      |
| 3   | CHECKED     |           | WNR, NSS |
| 4   | APPROVED    |           | WNR      |
| 5   | DATE        | JULY 2018 |          |
| 6   | PROJECT     | WCIP-061  |          |
| 7   | SHEET       | 3         |          |
| 8   | SHEET       | 3 OF 3    |          |