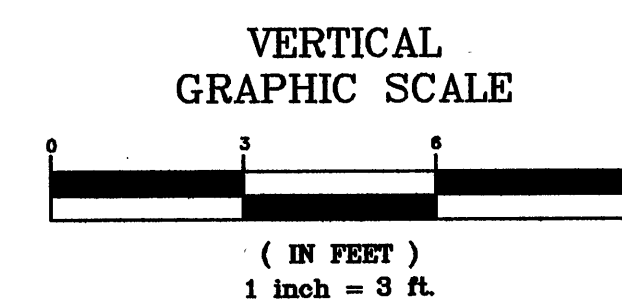
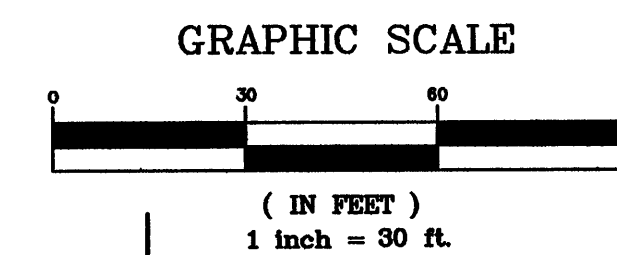
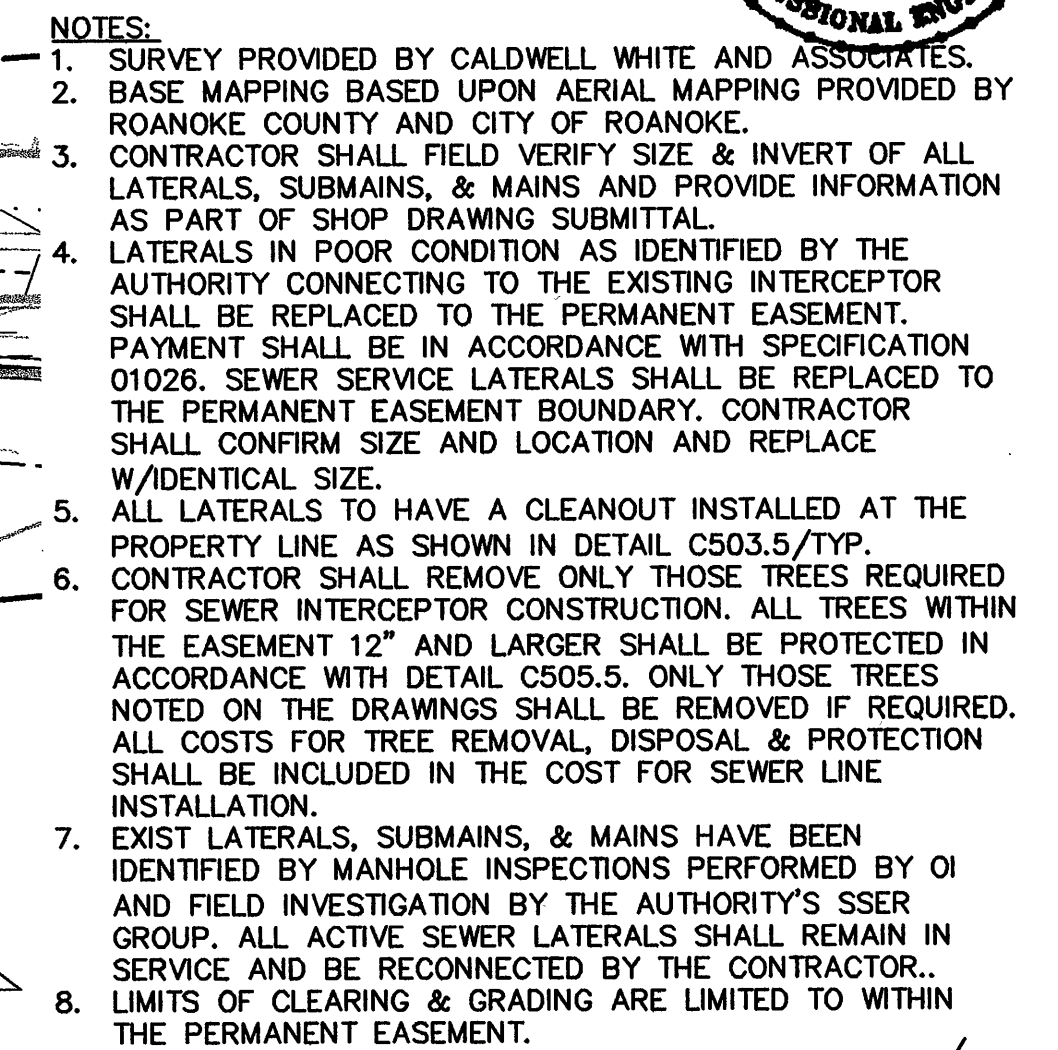
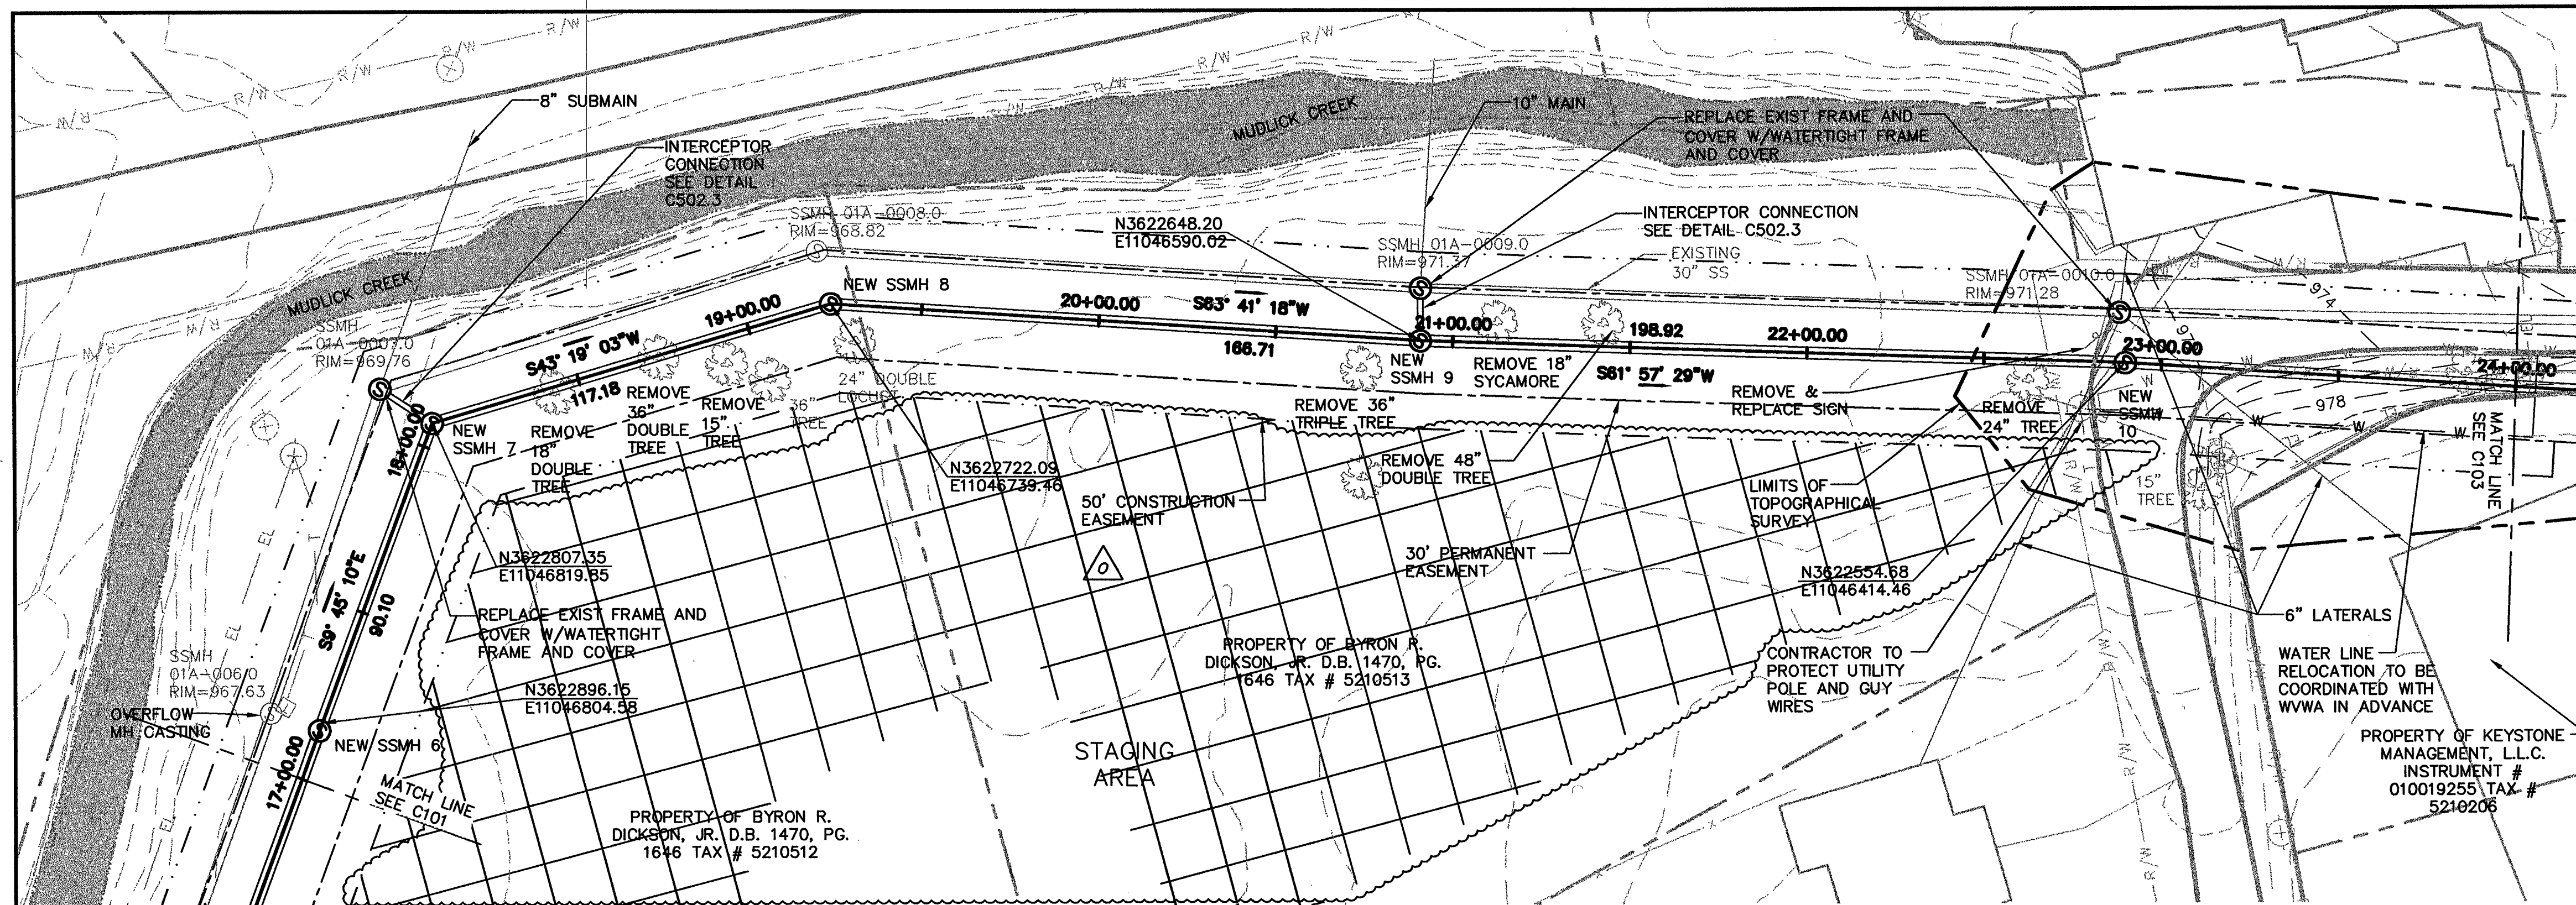


WESTERN VIRGINIA WATER AUTHORITY
MUDLICK CREEK INTERCEPTOR

OLVER INCORPORATED
Consulting Engineers & Planners

PLAN & PROFILE
STATION 17+00.00 THRU 24+00.00

STATION 17+00.00 THRU 24+00.00

11116 SOUTH MAIN STREET, SUITE 100
BLACKSBURG, VIRGINIA 24060
(540) 552-5548

1116 SOUTH MAIN STREET, SU
BLACKSBURG, VIRGINIA 24060

1116 SOUTH MAIN
BLACKSBURG, VIR

Designed: BYP
Drawn: RJH
Checked: DBH
Date: FEB 2006
Scale: AS SHOWN
Job No. 12307.01
Archived File Name:

Drawn: RJH

Checked: DBH

Date: FEB 2006

Scale: AS SHOWN

Job No. 12307.01

Archived File Name:

C102