



THIS MAPPING WAS PREPARED BY PHOTOGRAMETRIC DATA SERVICES, INC. USING AERIAL PHOTOS, DATED 1987 & 1991. GROUND CONTROL & ALL SEWER LOCATIONS WERE FIELD VERIFIED BY: LUMSDEN ASSOCIATES, P.C., ENGINEERS—SURVEYORS—PLANNERS, ROANOKE, VIRGINIA

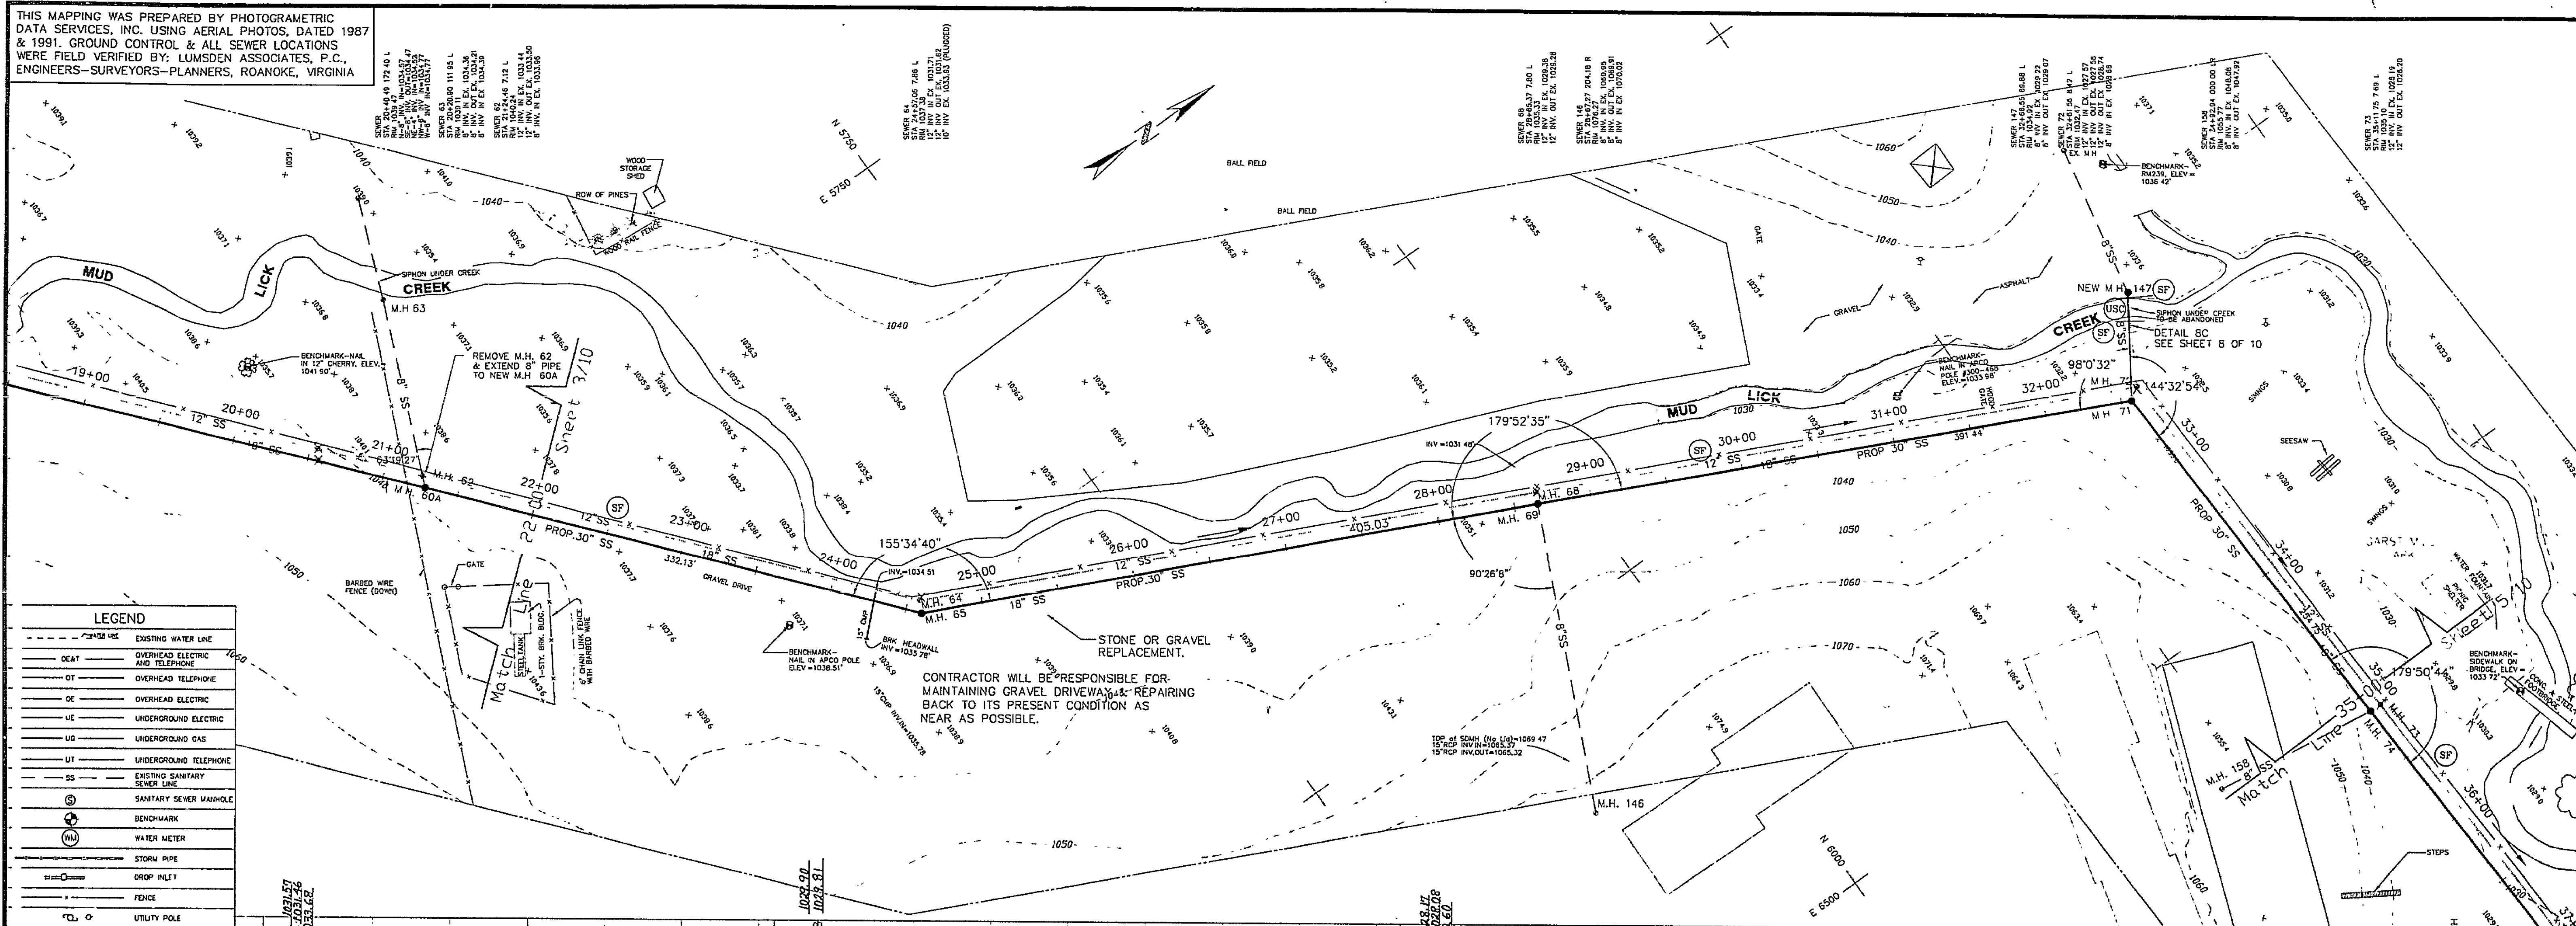

LEGEND

---	24000 USE	EXISTING WATER LINE
OCAT		OVERHEAD ELECTRIC AND TELEPHONE
OT		OVERHEAD TELEPHONE
OE		OVERHEAD ELECTRIC
UE		UNDERGROUND ELECTRIC
UG		UNDERGROUND GAS
UT		UNDERGROUND TELEPHONE
SS		EXISTING SANITARY SEWER LINE
Ⓢ		SANITARY SEWER MANHOLE
Ⓢ		BENCHMARK
Ⓢ		WATER METER
~~~~~		STORM PIPE
~~~~~		DROP PILE†
—		FENCE
⊙		UTILITY POLE
⊙		CLUT WIRE
☆		LIGHT POLE
~~~~~		TREE LINE
~~~~~		SHRUBS
⊙		REE
⊙		SPOT ELEVATION
—		EX. N.H. & S.S. LINE
⊗		M.H. & S.S. TO BE ABANDONED
PPP S.S.		PPP M.H. & S.S. LINE

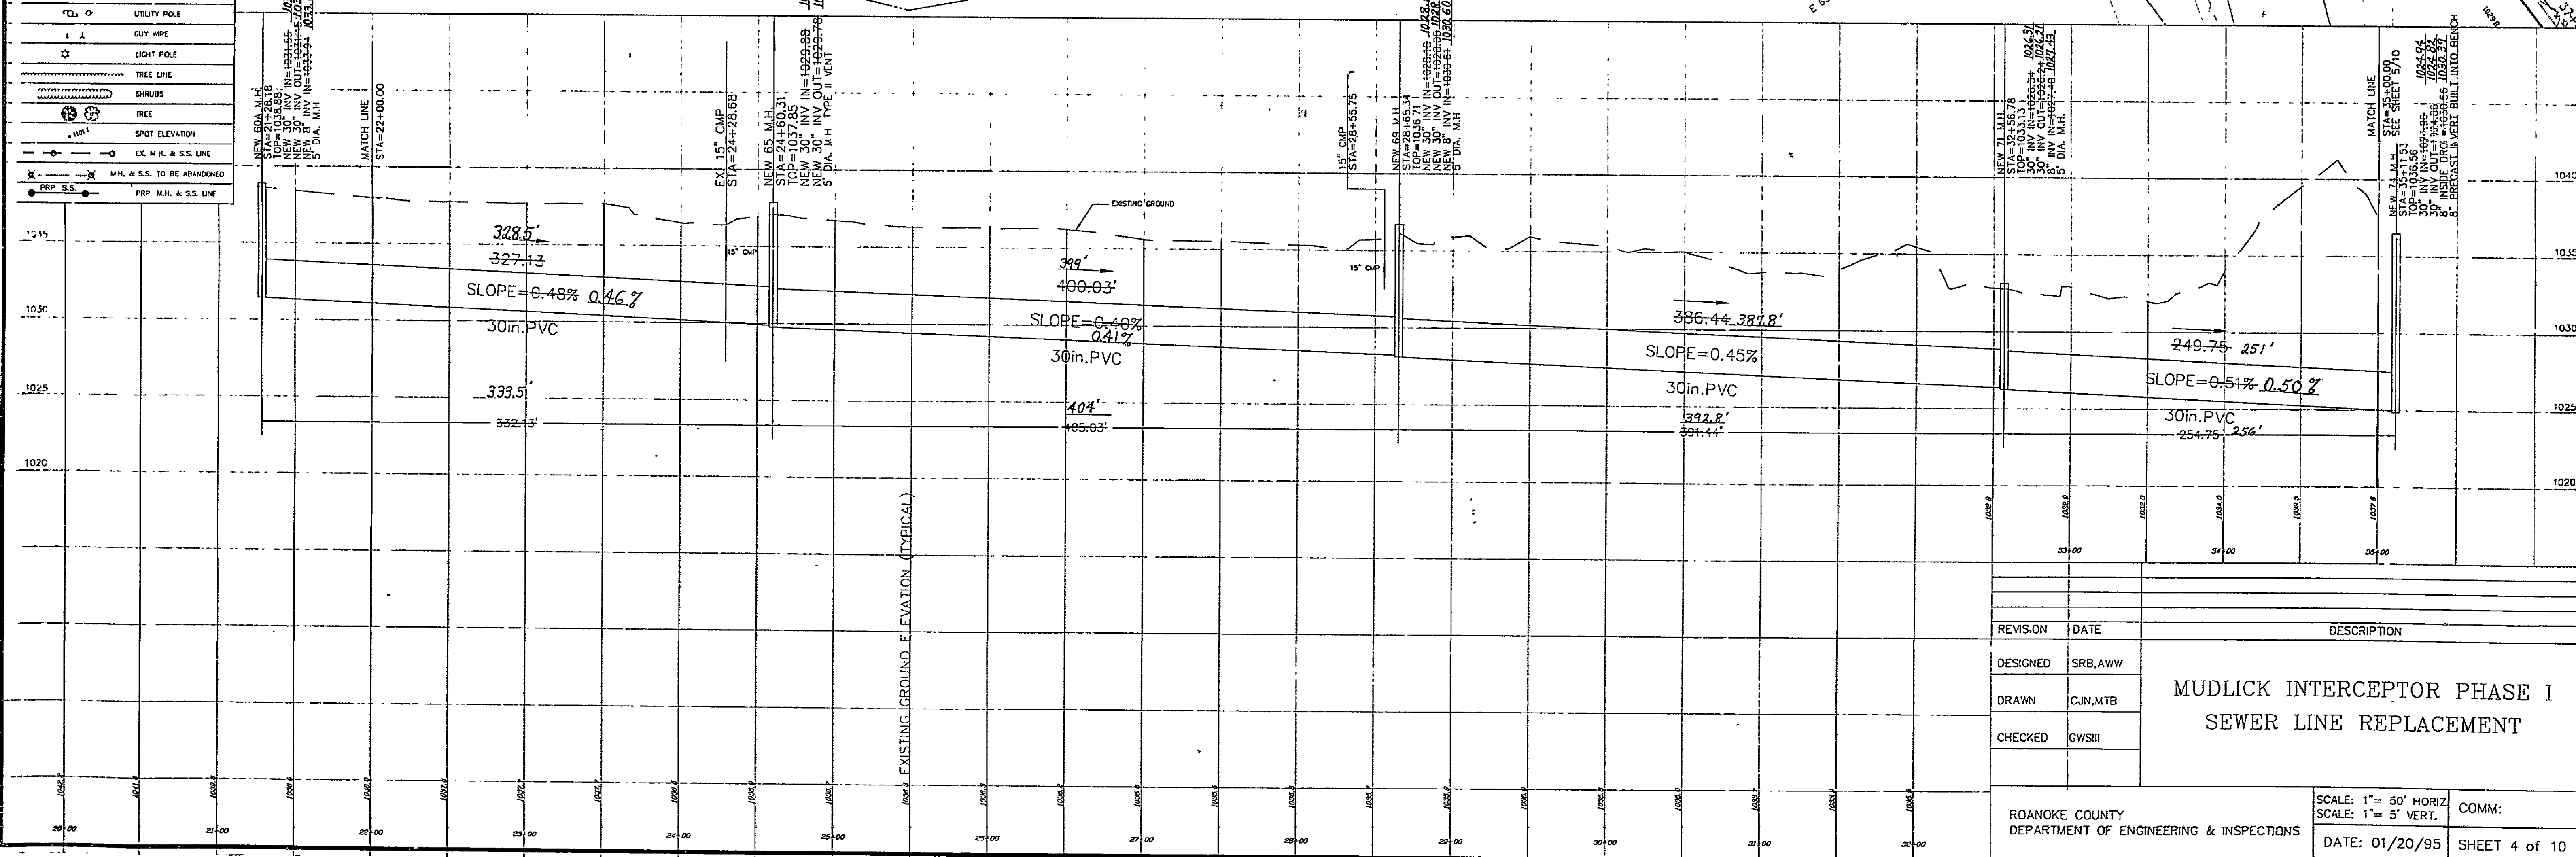

SI-0725