
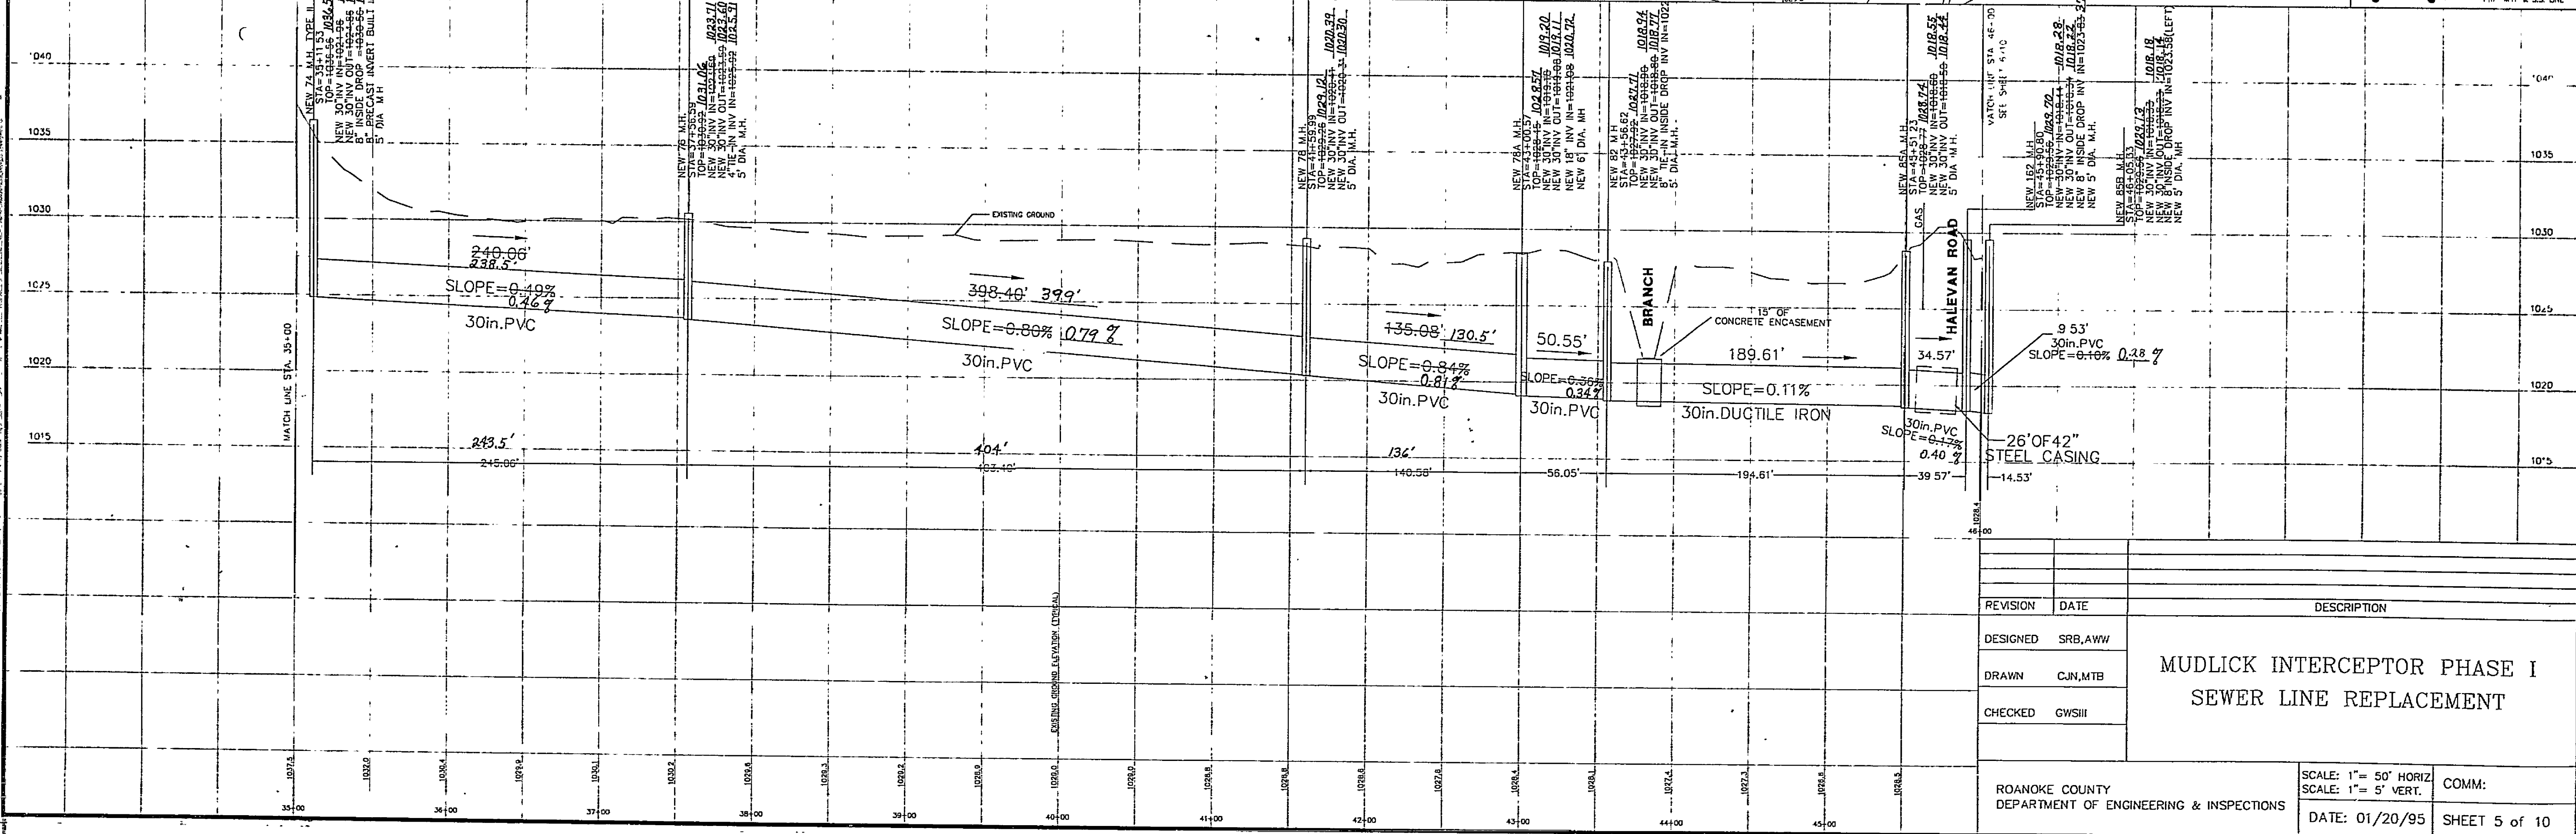


6 LANDROUS/MDL LKX/PP03 Sun Jan 22 15:45:34 1995

THIS MAPPING WAS PREPARED BY PHOTOCAMETRIC DATA SERVICES, INC. USING AERIAL PHOTOS, DATED 1987 & 1991. GROUND CONTROL & ALL SEWER LOCATIONS WERE FIELD VERIFIED BY: LUMSDEN ASSOCIATES, P.C., ENGINEERS-SURVEYORS-PLANNERS, ROANOKE, VIRGINIA

PRP. 30" S.S. TO RUN GENERALLY ALONG EX. 18" S.S. ALIGNMENT.
EX. 18" S.S. LINE AND MANHOLES TO BE REMOVED AND MANHOLE NUMBERS TO BE REUSED IN PLAN.

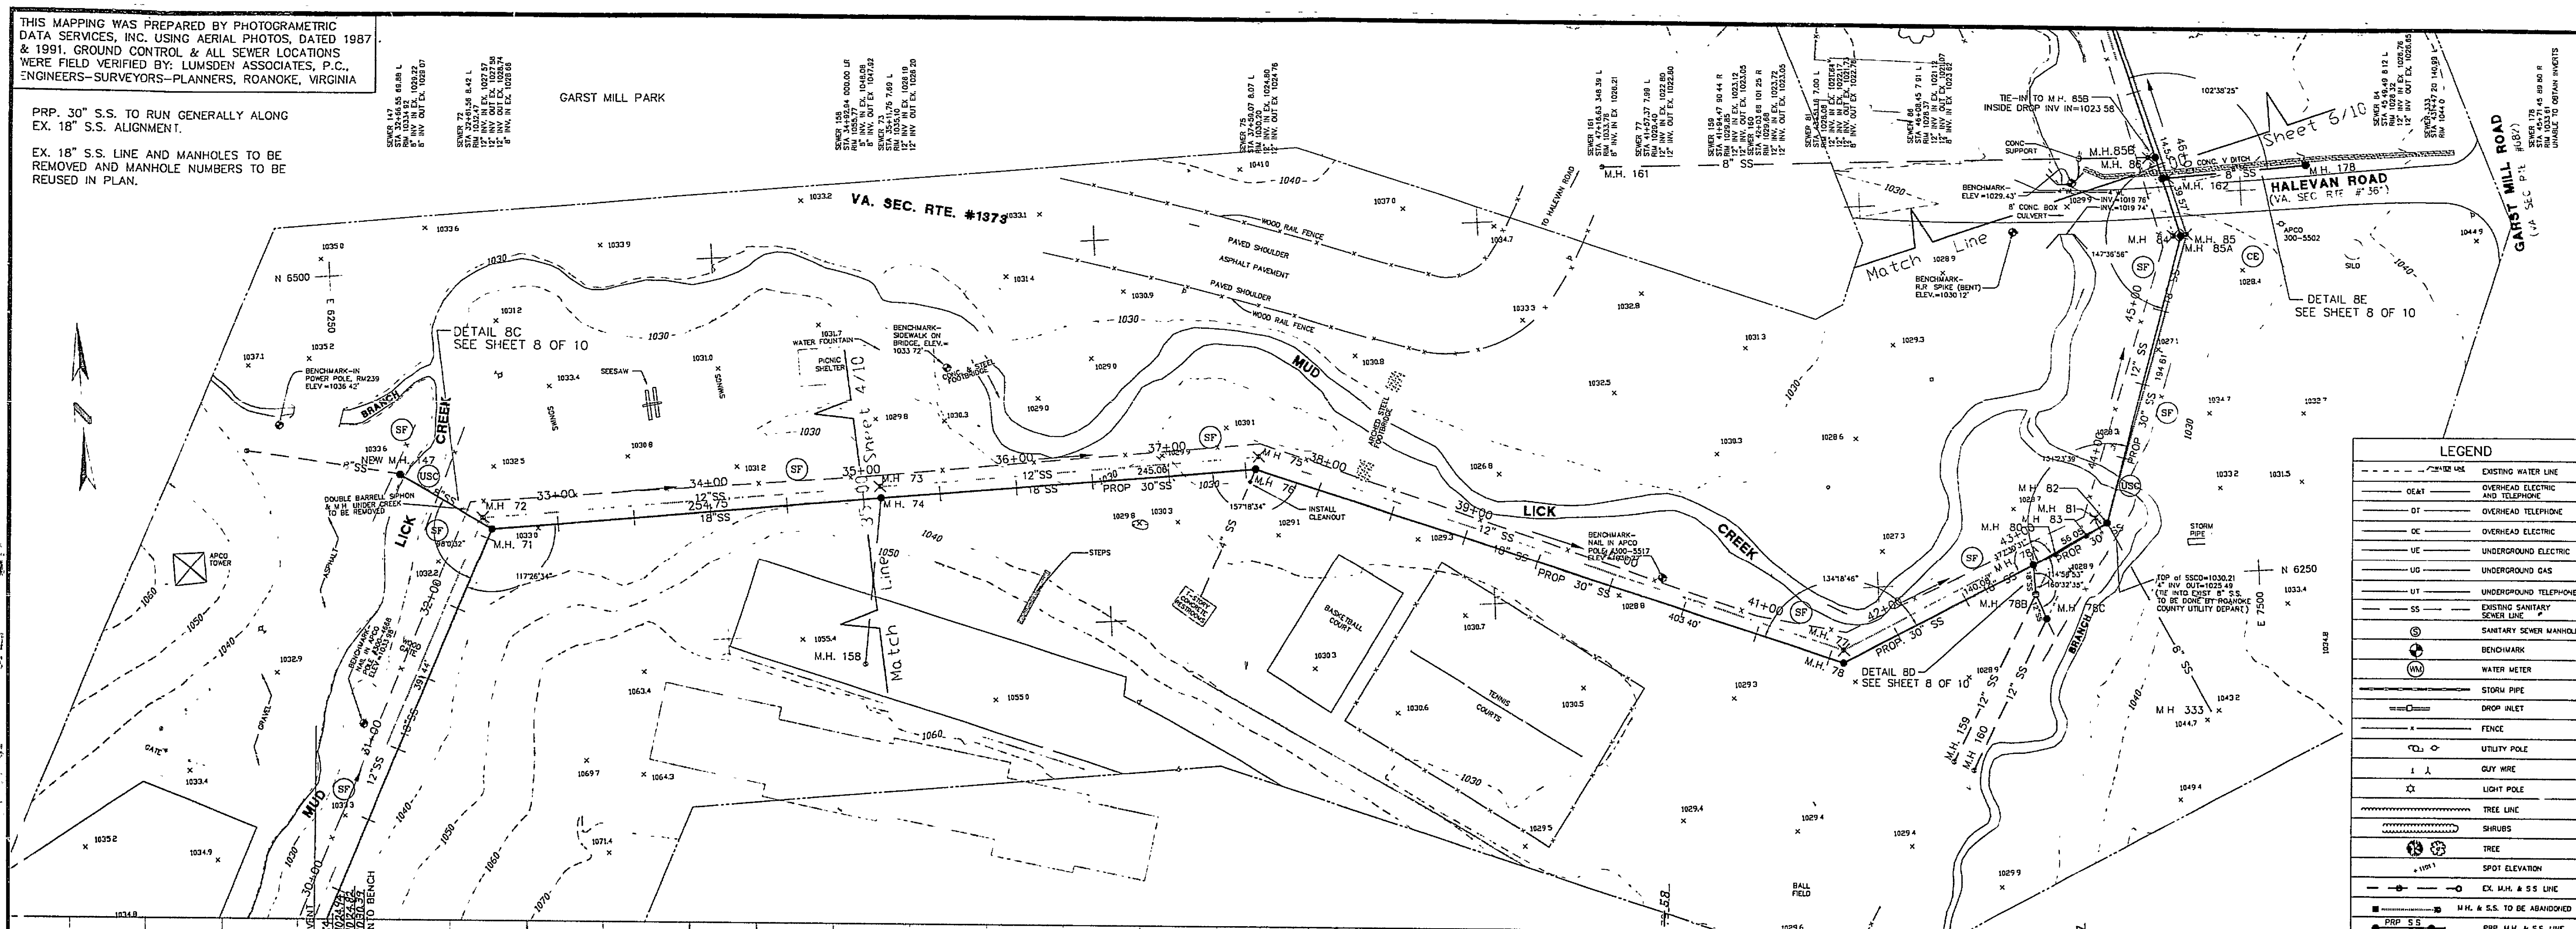

REVISION		DATE	DESCRIPTION
DESIGNED	SRB,AWW		
DRAWN	CJN,MTB		
CHECKED	CWSII		
			MUDLICK INTERCEPTOR PHASE I SEWER LINE REPLACEMENT
ROANOKE COUNTY DEPARTMENT OF ENGINEERING & INSPECTIONS			SCALE: 1" = 50' HORIZ. SCALE: 1" = 5' VERT.
			DATE: 01/20/95
			SHEET 5 of 10

SI -0726