



THIS MAPPING WAS PREPARED BY PHOTOGRAMMETRIC DATA SERVICES, INC. USING AERIAL PHOTOS, DATED 1987 & 1991. GROUND CONTROL & ALL SEWER LOCATIONS WERE FIELD VERIFIED BY LUMSDEN ASSOCIATES, P.C., ENGINEERS-SURVEYORS-PLANNERS, ROANOKE, VIRGINIA

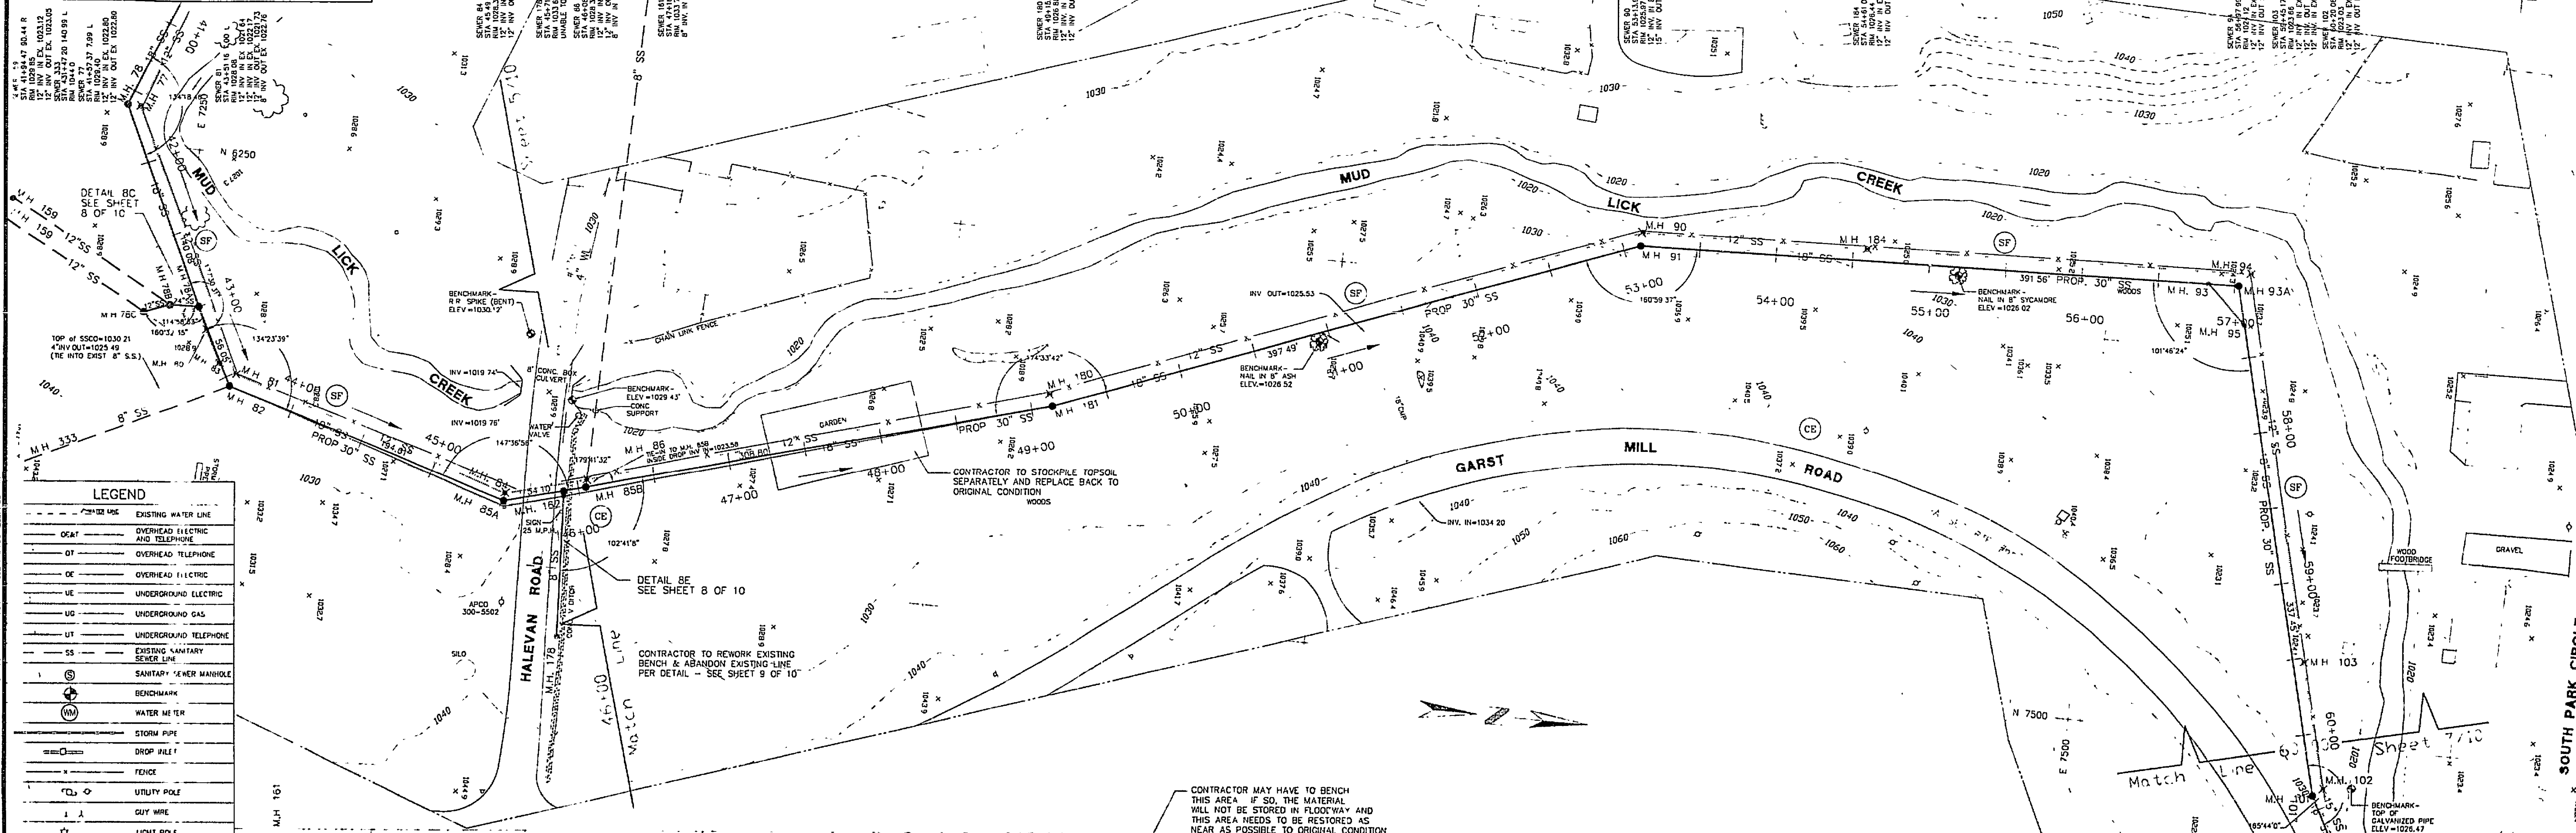

LEGEND

---	EXISTING WATER LINE
---	OVERHEAD ELECTRIC
---	OVERHEAD TELEPHONE
---	UNDERGROUND ELECTRIC
---	UNDERGROUND GAS
---	UNDERGROUND TELEPHONE
---	EXISTING SANITARY SEWER LINE
---	SANITARY SEWER MANHOLE
---	BENCHMARK
---	WATER METER
---	STORM PIPE
---	DROP PIPE
---	FENCE
---	UTILITY POLE
---	CUT WIRE
---	LIGHT POLE
---	FREE LINE
---	SHRUBS
---	TREE
---	SPOT ELEVATION
---	EX. M.H. & S.S. LINE
---	M.H. & S.S. TO BE ABANDONED
---	PROP. M.H. & S.S. LINE

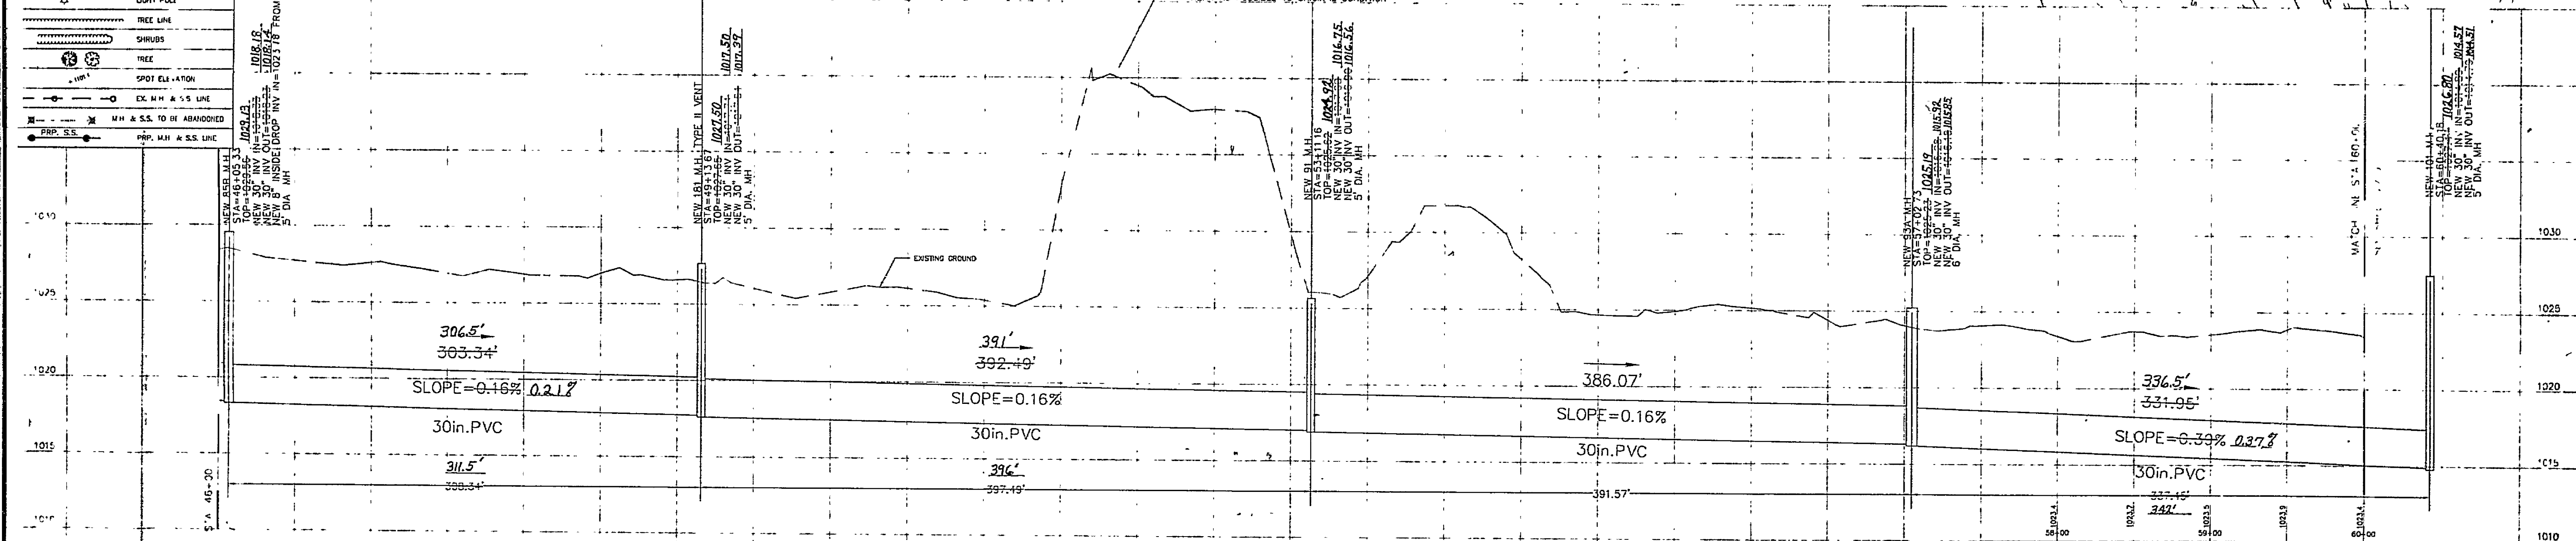

REVISION	DATE	DESCRIPTION
DESIGNED	SRB,AWW	
DRAWN	CJM,MTB	
CHECKED	GWS,III	

**MUDLICK INTERCEPTOR PHASE I
SEWER LINE REPLACEMENT**

ROANOKE COUNTY
DEPARTMENT OF ENGINEERING & INSPECTIONS

DATE: 01/20/95

COMM: SHEET 6 of 10

SI - 0727