
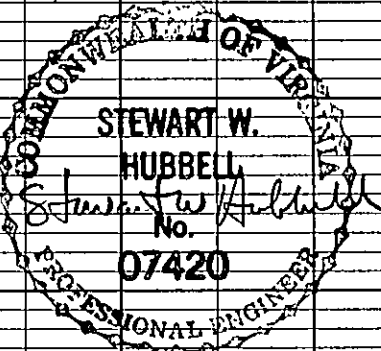
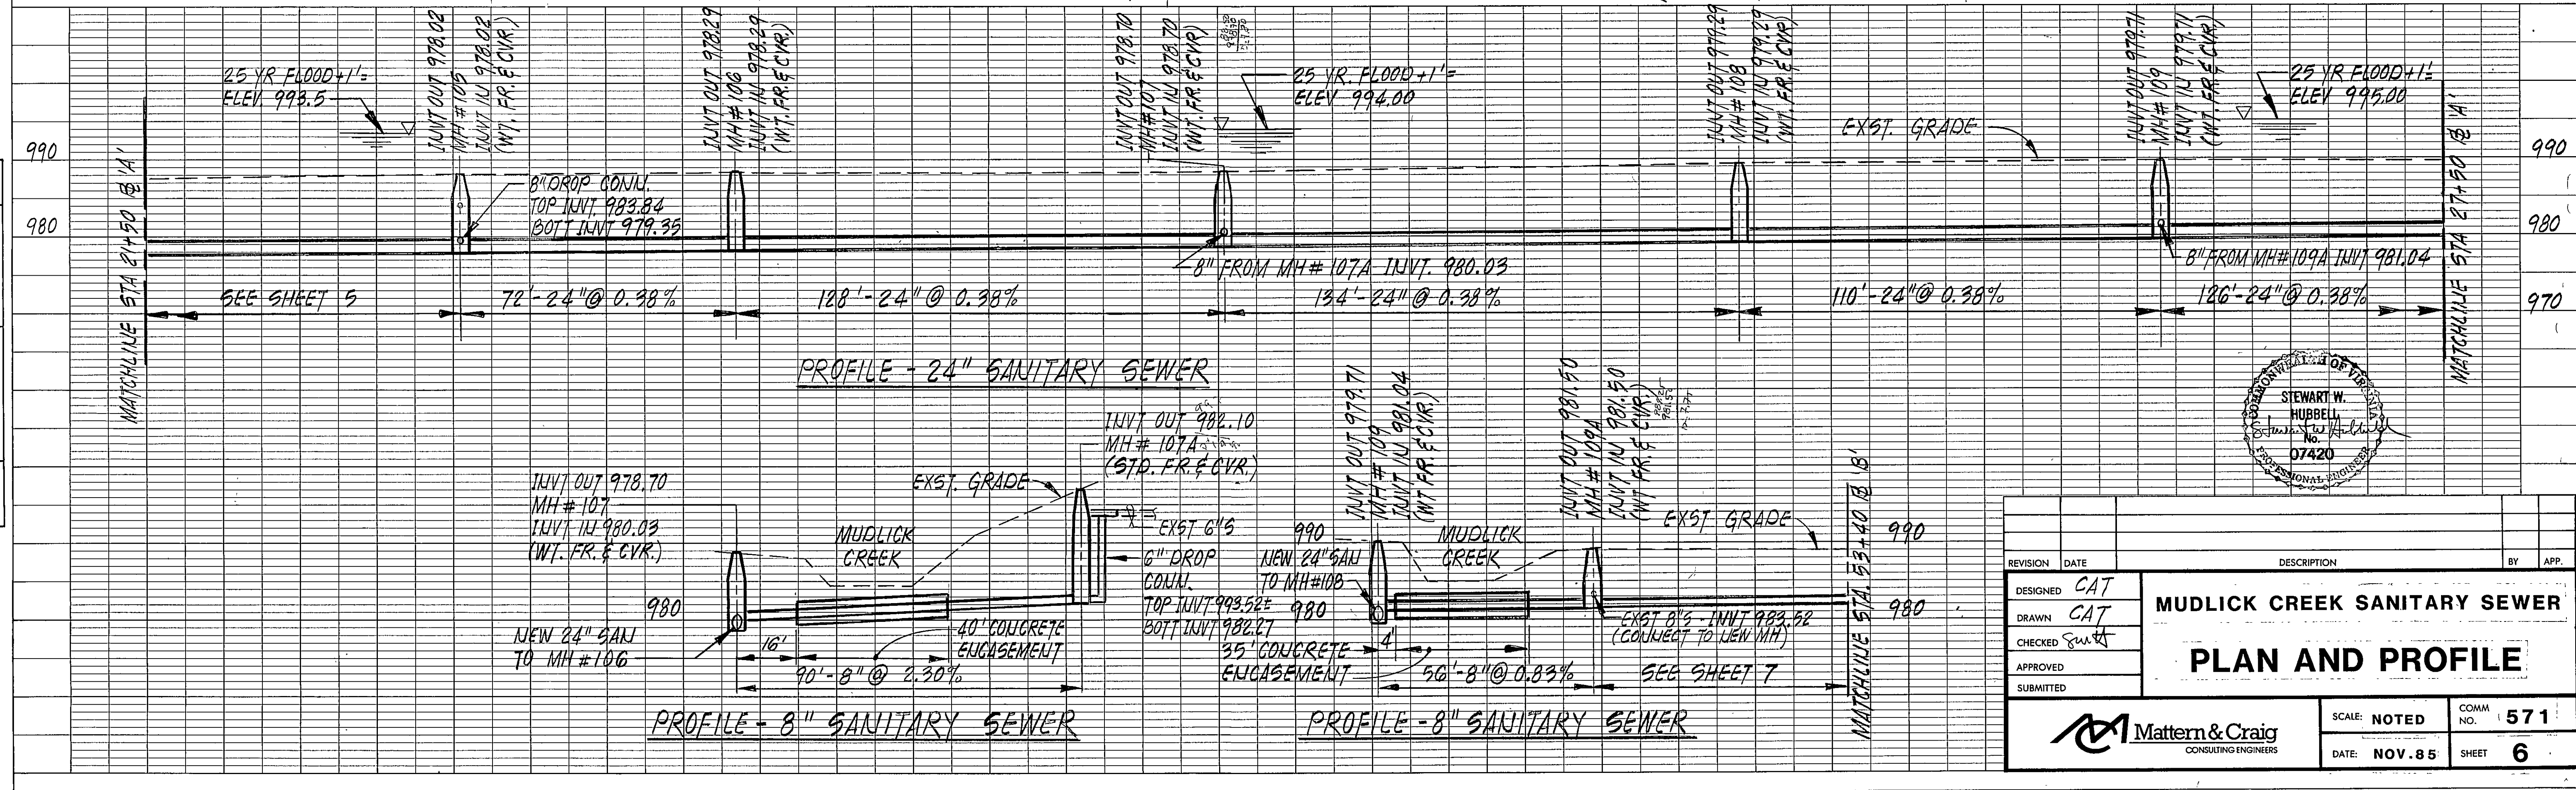


PLAN	DATE
DESIGNED	
DRAWN	
CHECKED	
APPROVED	
SUBMITTED	

PROFILE	DATE
DESIGNED	
DRAWN	
CHECKED	
APPROVED	
SUBMITTED	

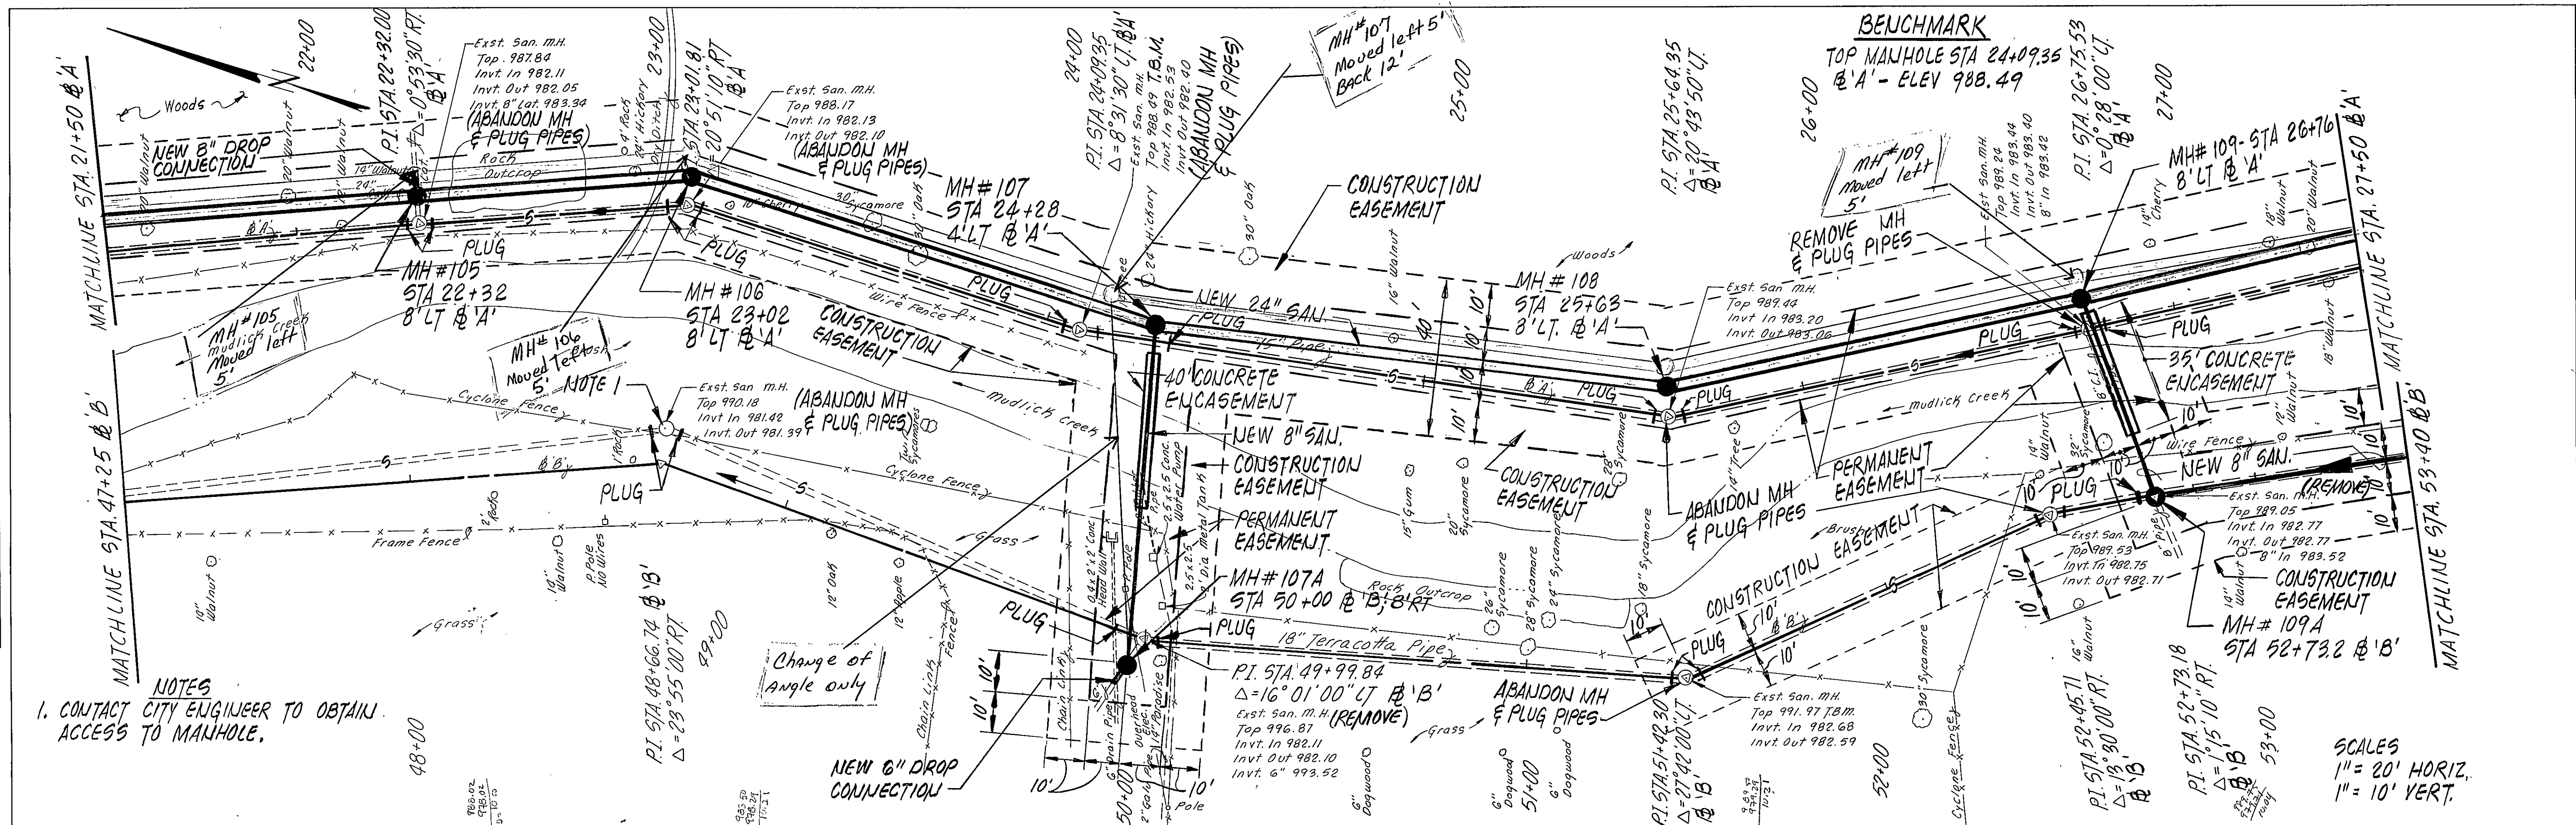

REVISION	DATE	DESCRIPTION	BY	APP.
DESIGNED	CAT			
DRAWN	CAT			
CHECKED	SWH			
APPROVED				
SUBMITTED				

MUDLICK CREEK SANITARY SEWER	
PLAN AND PROFILE	
SCALE: NOTED	COMM NO.: 571
DATE: NOV. 85	SHEET 6