
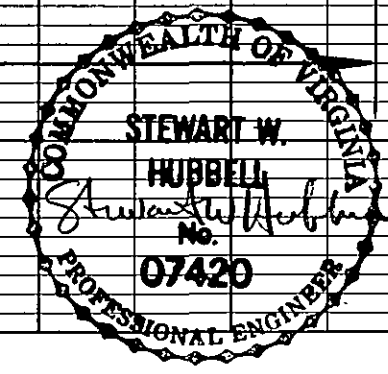
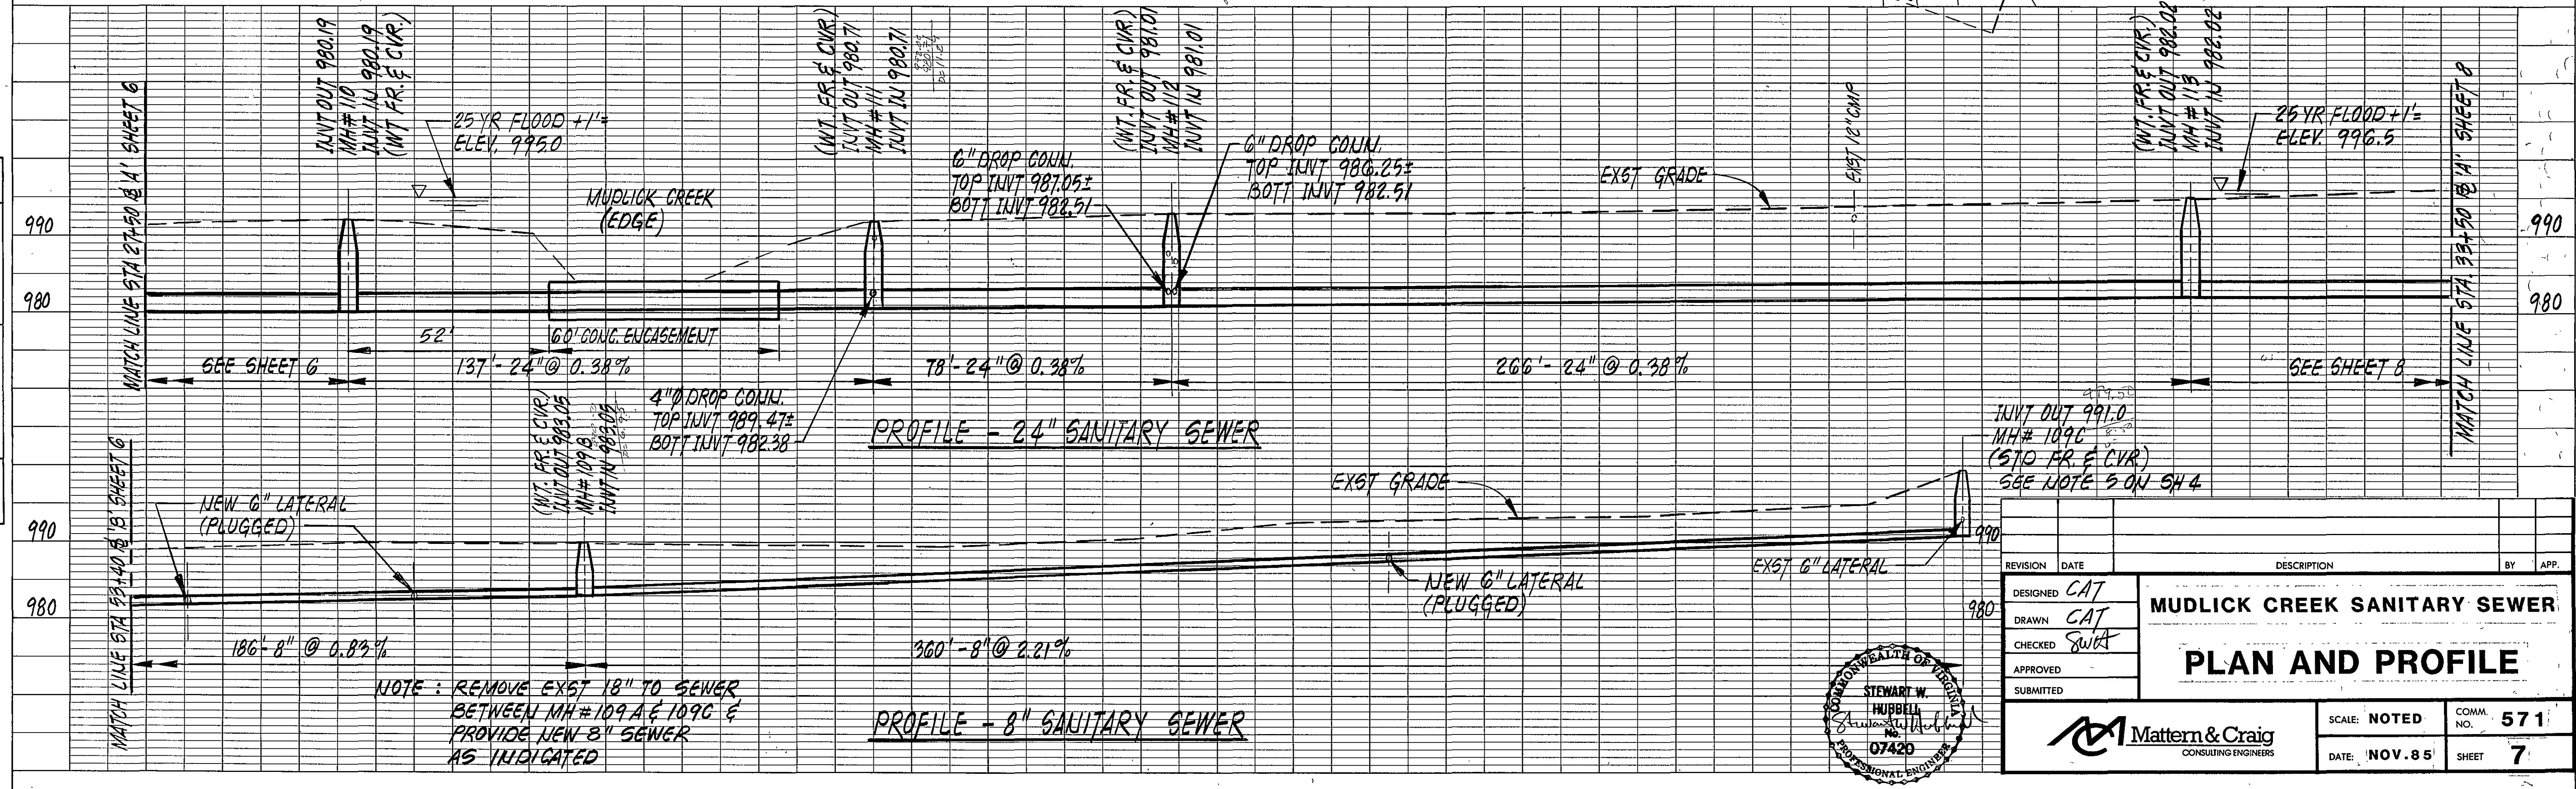


PLAN	NO.	DATE	BY
SURVEYED			
PLOTTED			
GRADES CHECKED			
STRUCTURE NOTATIONS CHWD			

PROFILE	NO.	DATE	BY
SURVEYED			
PLOTTED			
GRADES CHECKED			
STRUCTURE NOTATIONS CHWD			

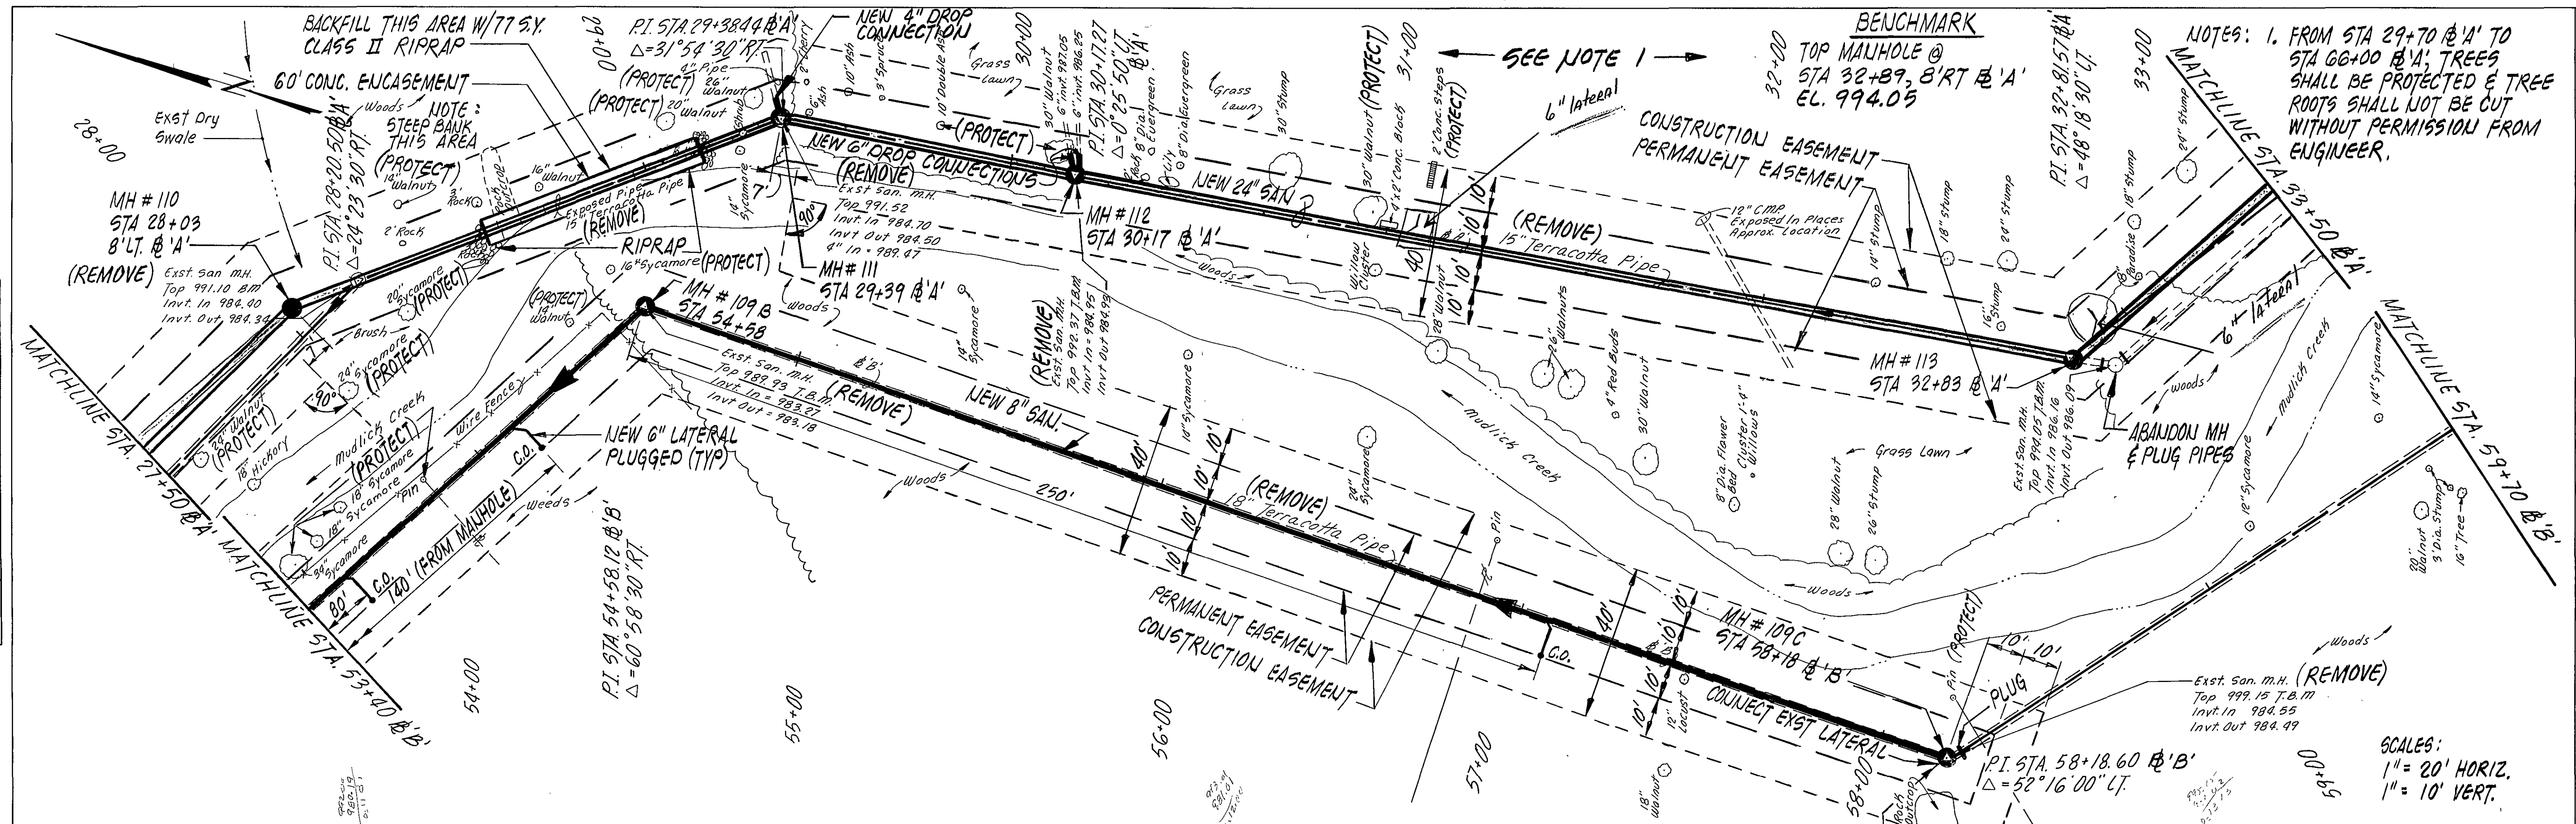

REVISION	DATE	DESCRIPTION	BY	APP.
DESIGNED	CAT			
DRAWN	CAT			
CHECKED	SWK			
APPROVED				
SUBMITTED				

MUDLICK CREEK SANITARY SEWER	
PLAN AND PROFILE	
SCALE: NOTED	COMM. NO. 571
DATE: NOV. 85	SHEET 7