
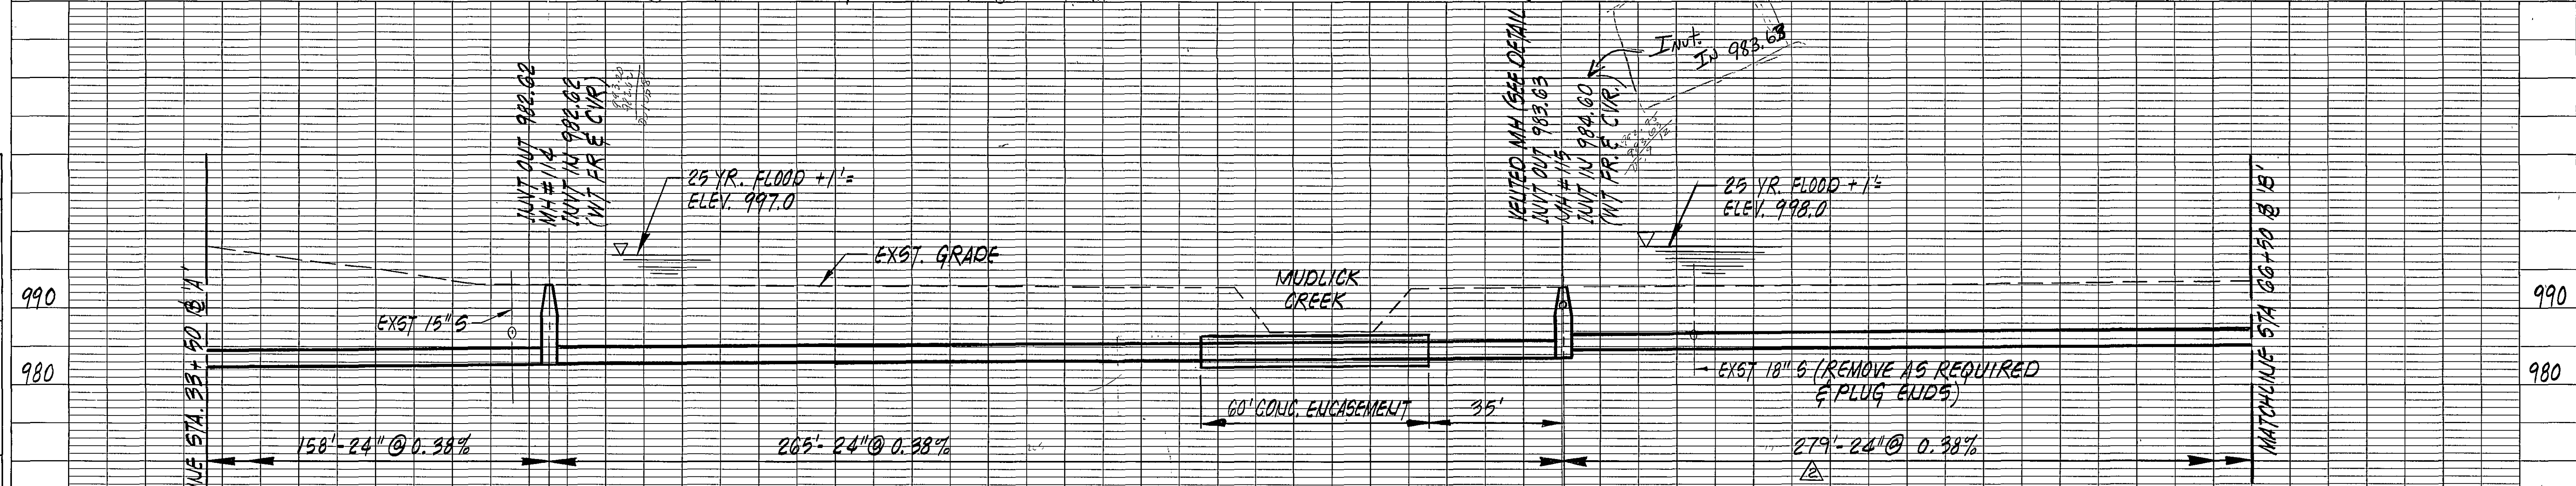



PLAN	DATE	BY	DATE	BY
SURVEYED				
PLOTTED				
NOTED				
NO.				

PROFILE	DATE	BY	DATE	BY
SURVEYED				
PLOTTED				
NOTED				
NO.				

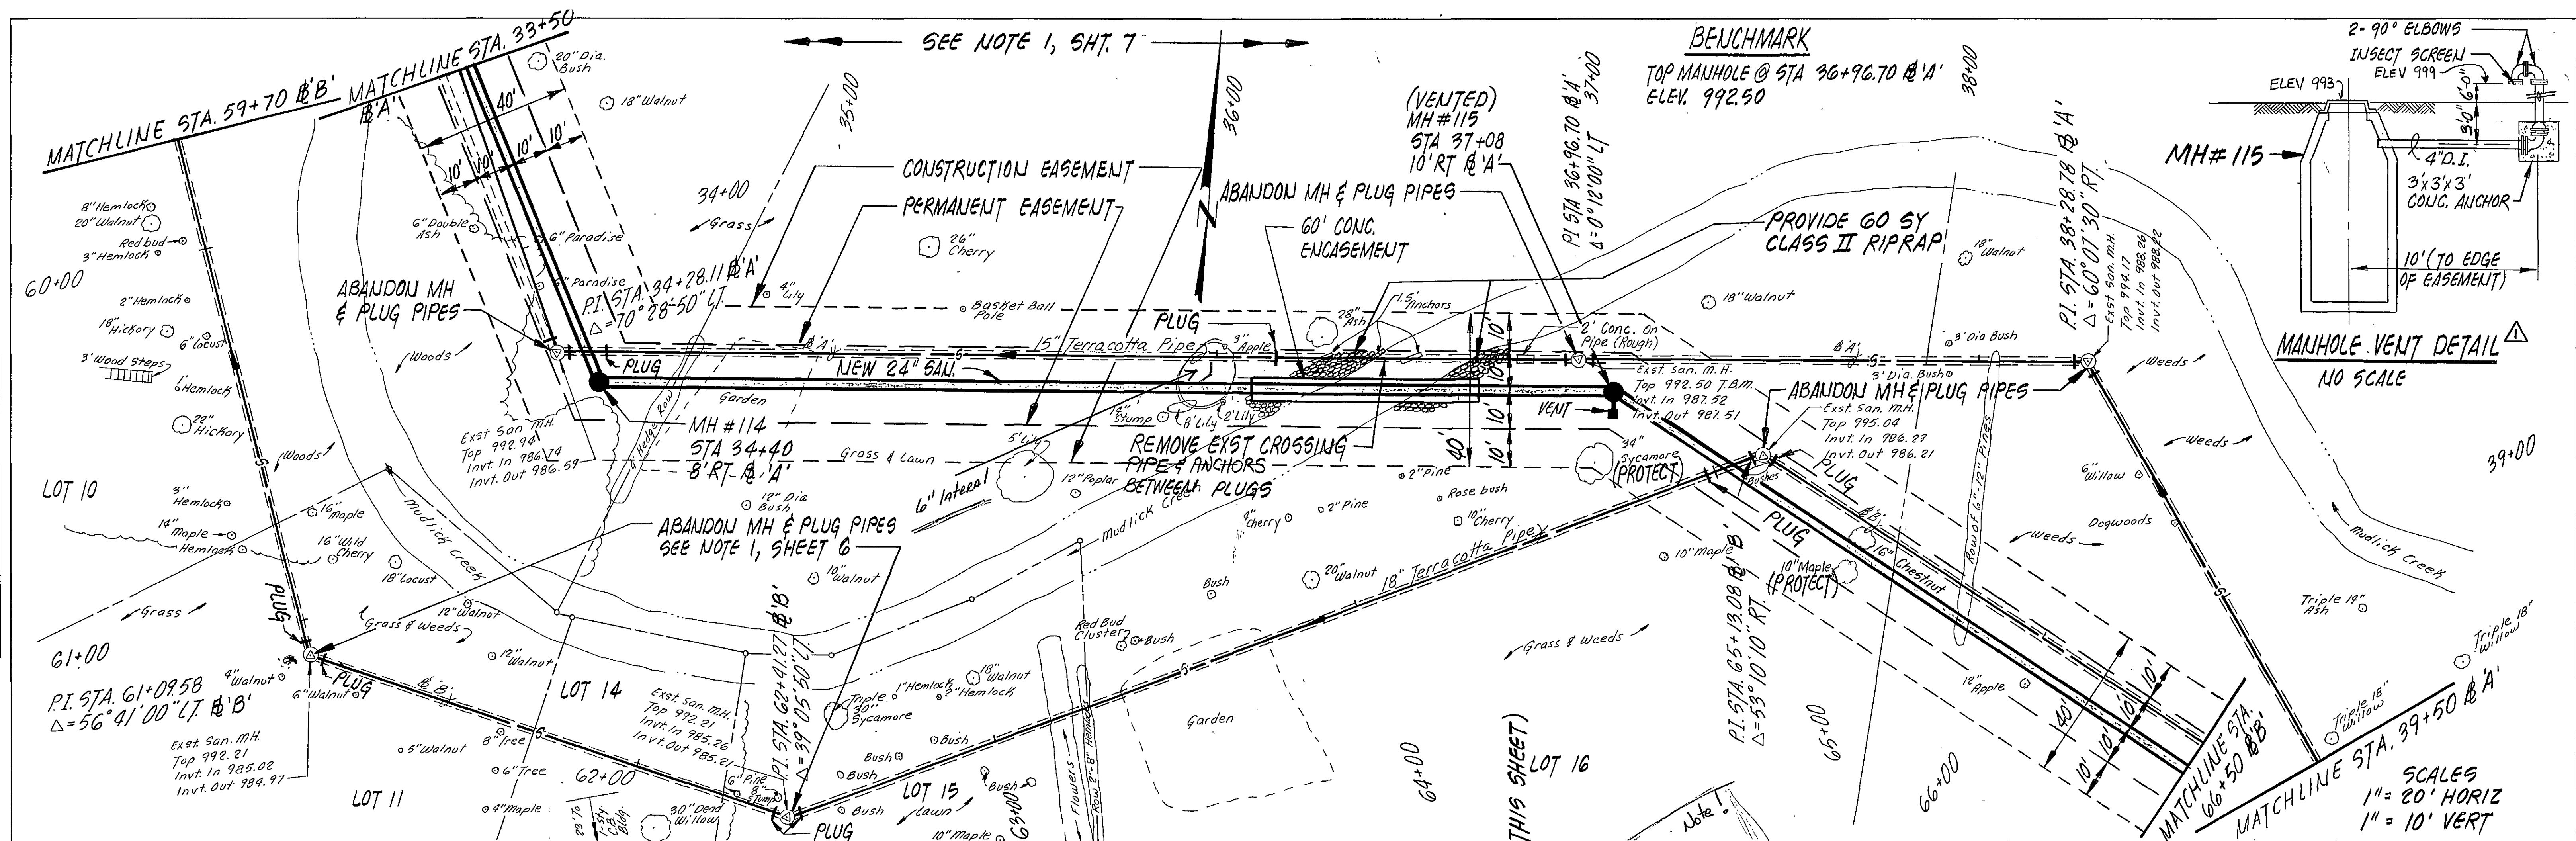

PROFILE - 24" SANITARY SEWER

Note! Flat grade was used thru MH #115 and rest of line in order to be lower than ~~existing~~ Exst 18" line at New MH #122. 0.38% fall was used!

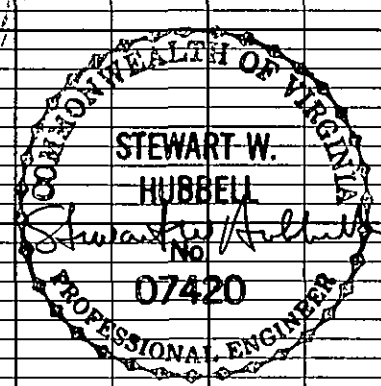

DESIGNED	CAT	DATE	9/30/86	REV	PER CITY COMMENT	BY	SWH
DRAWN	CAT	DATE	4/2/86	REV	PER SDH COMMENT	BY	SWH
CHECKED	SWH	DATE					
APPROVED		DATE					
SUBMITTED		DATE					
MUDLICK CREEK SANITARY SEWER				PLAN AND PROFILE			
SCALE: NOTED				COMM. NO. 571			
DATE: NOV. 85				SHEET 8			