
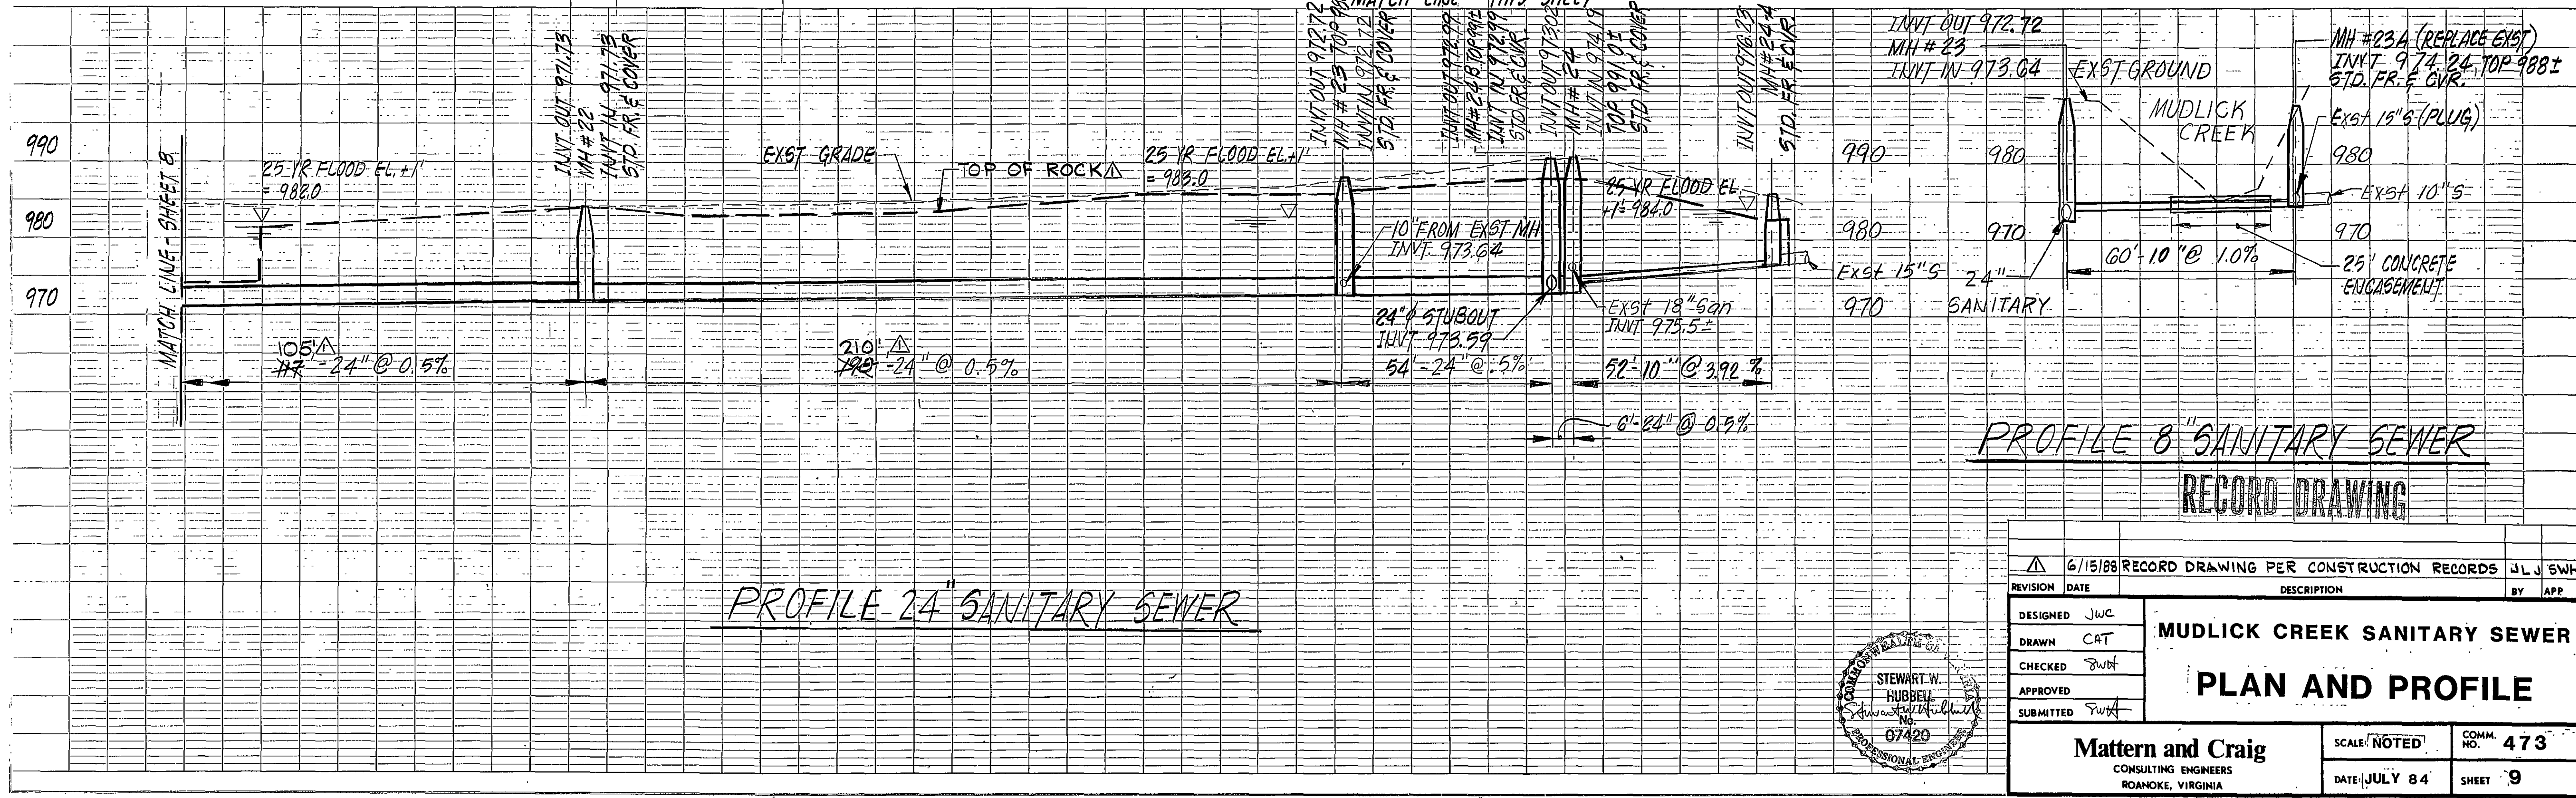


DATE	6/15/88
BY	JWC
NOTES	SEE SHEET 8
NO.	1

DATE	6/15/88
BY	JWC
NOTES	SEE SHEET 8
NO.	1

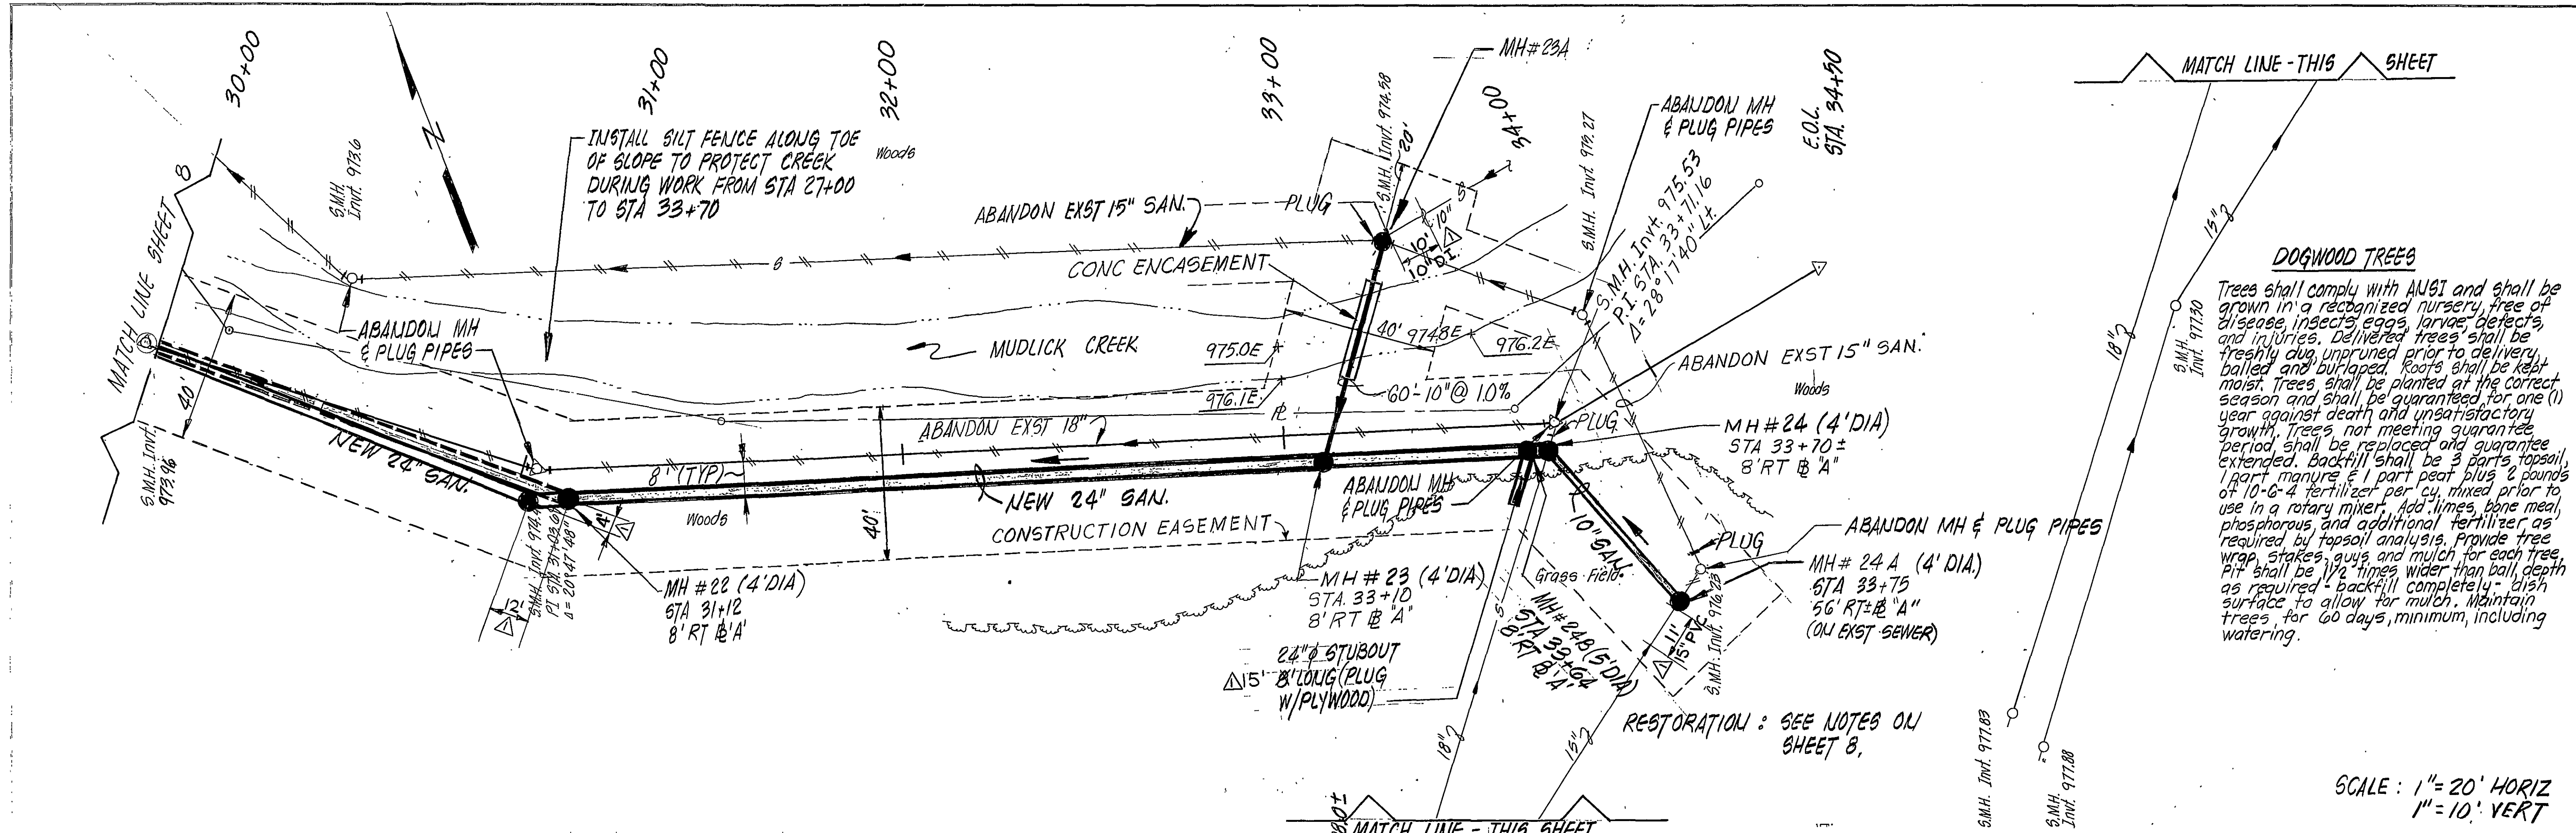

REVISION	DATE	DESCRIPTION	BY	APP
DESIGNED	JWC			
DRAWN	CAT			
CHECKED	SWH			
APPROVED				
SUBMITTED	SWH			

MUDLICK CREEK SANITARY SEWER	
PLAN AND PROFILE	
Mattern and Craig	SCALE: NOTED
CONSULTING ENGINEERS	COMM. NO. 473
ROANOKE, VIRGINIA	DATE: JULY 84
	SHEET 9