


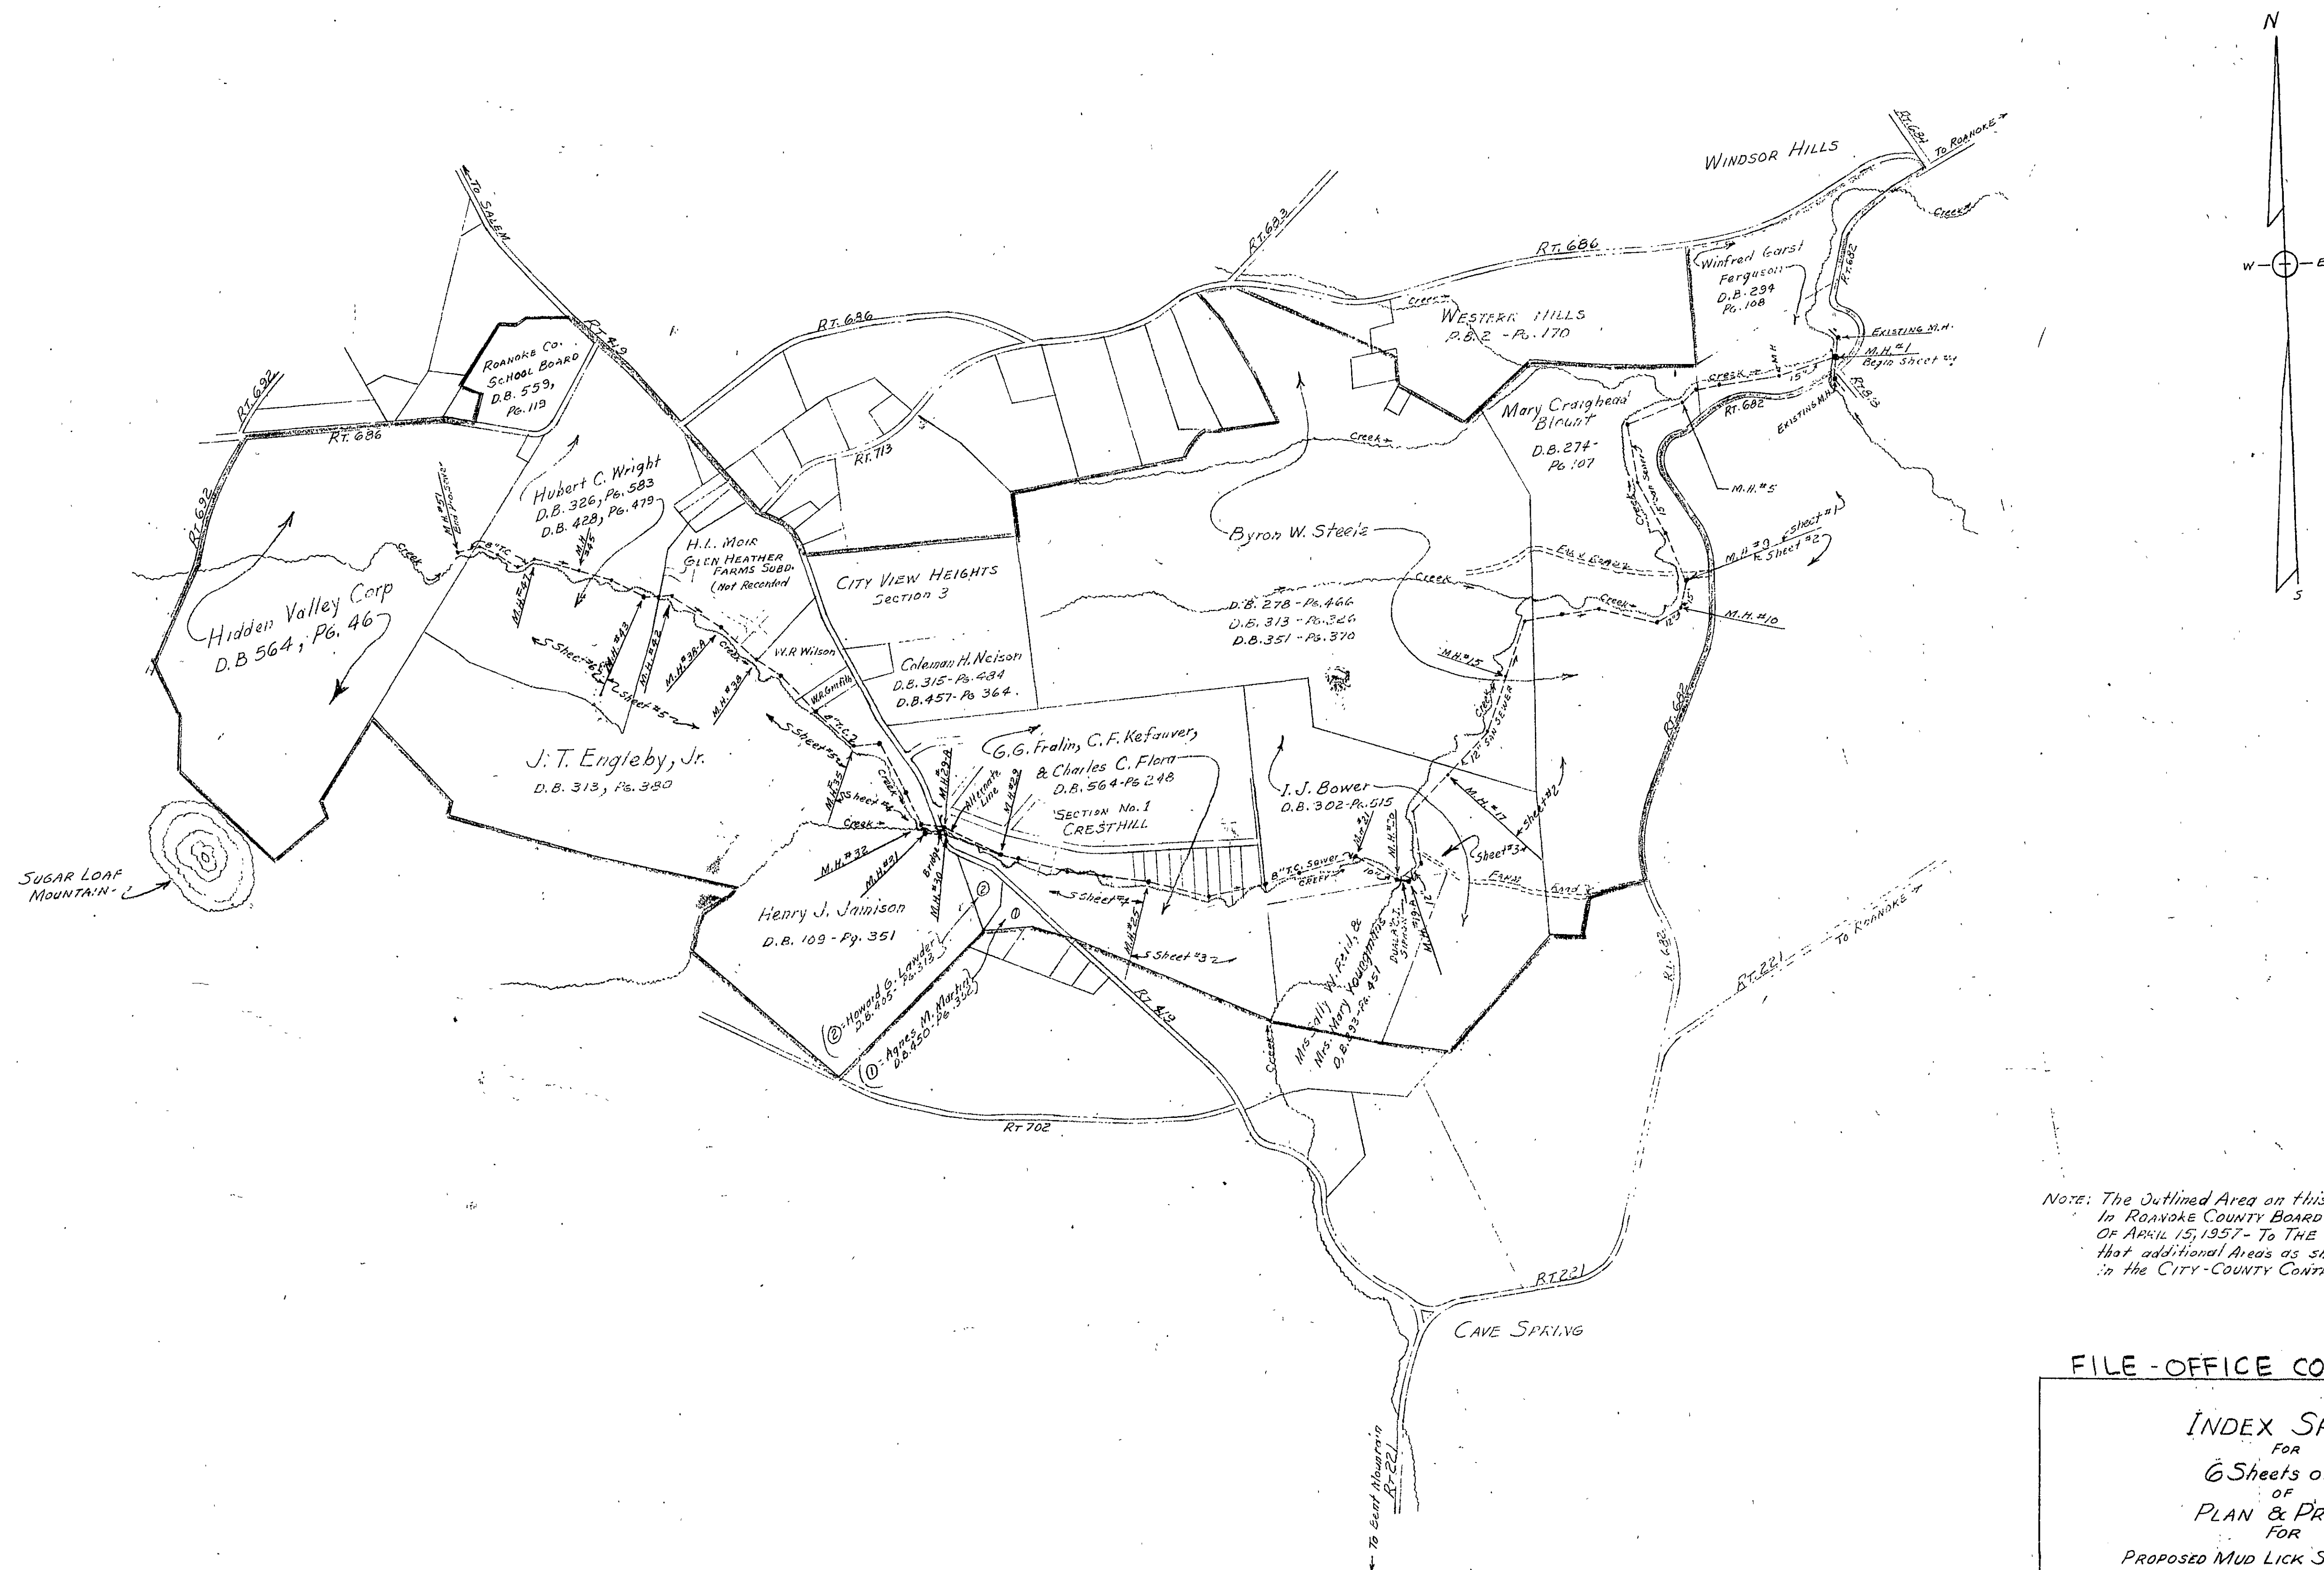

NOTE: The Outlined Area on this plot is the Area described in Roanoke County Board of Supervisors Resolution of April 15, 1957 - To THE CITY OF ROANOKE, requesting that additional Areas as shown on this plot be included in the City-County Contract of September 28, 1954.

FILE - OFFICE COPY (SIGNED)

INDEX SHEET
FOR
6 Sheets of 6
OF
PLAN & PROFILE
FOR

PROPOSED MUD LICK SEWER EXTENSION
LOCATED ALONG MUD LICK CREEK
TO N. SIDE SUGAR LOAF MTH.

ROANOKE COUNTY, VIRGINIA.

BY: C.B. MALCOLM & SON
VA. STATE CERT. ENGRS.

DATE: MAY 13, 1957, SCALE: 1"=600'