
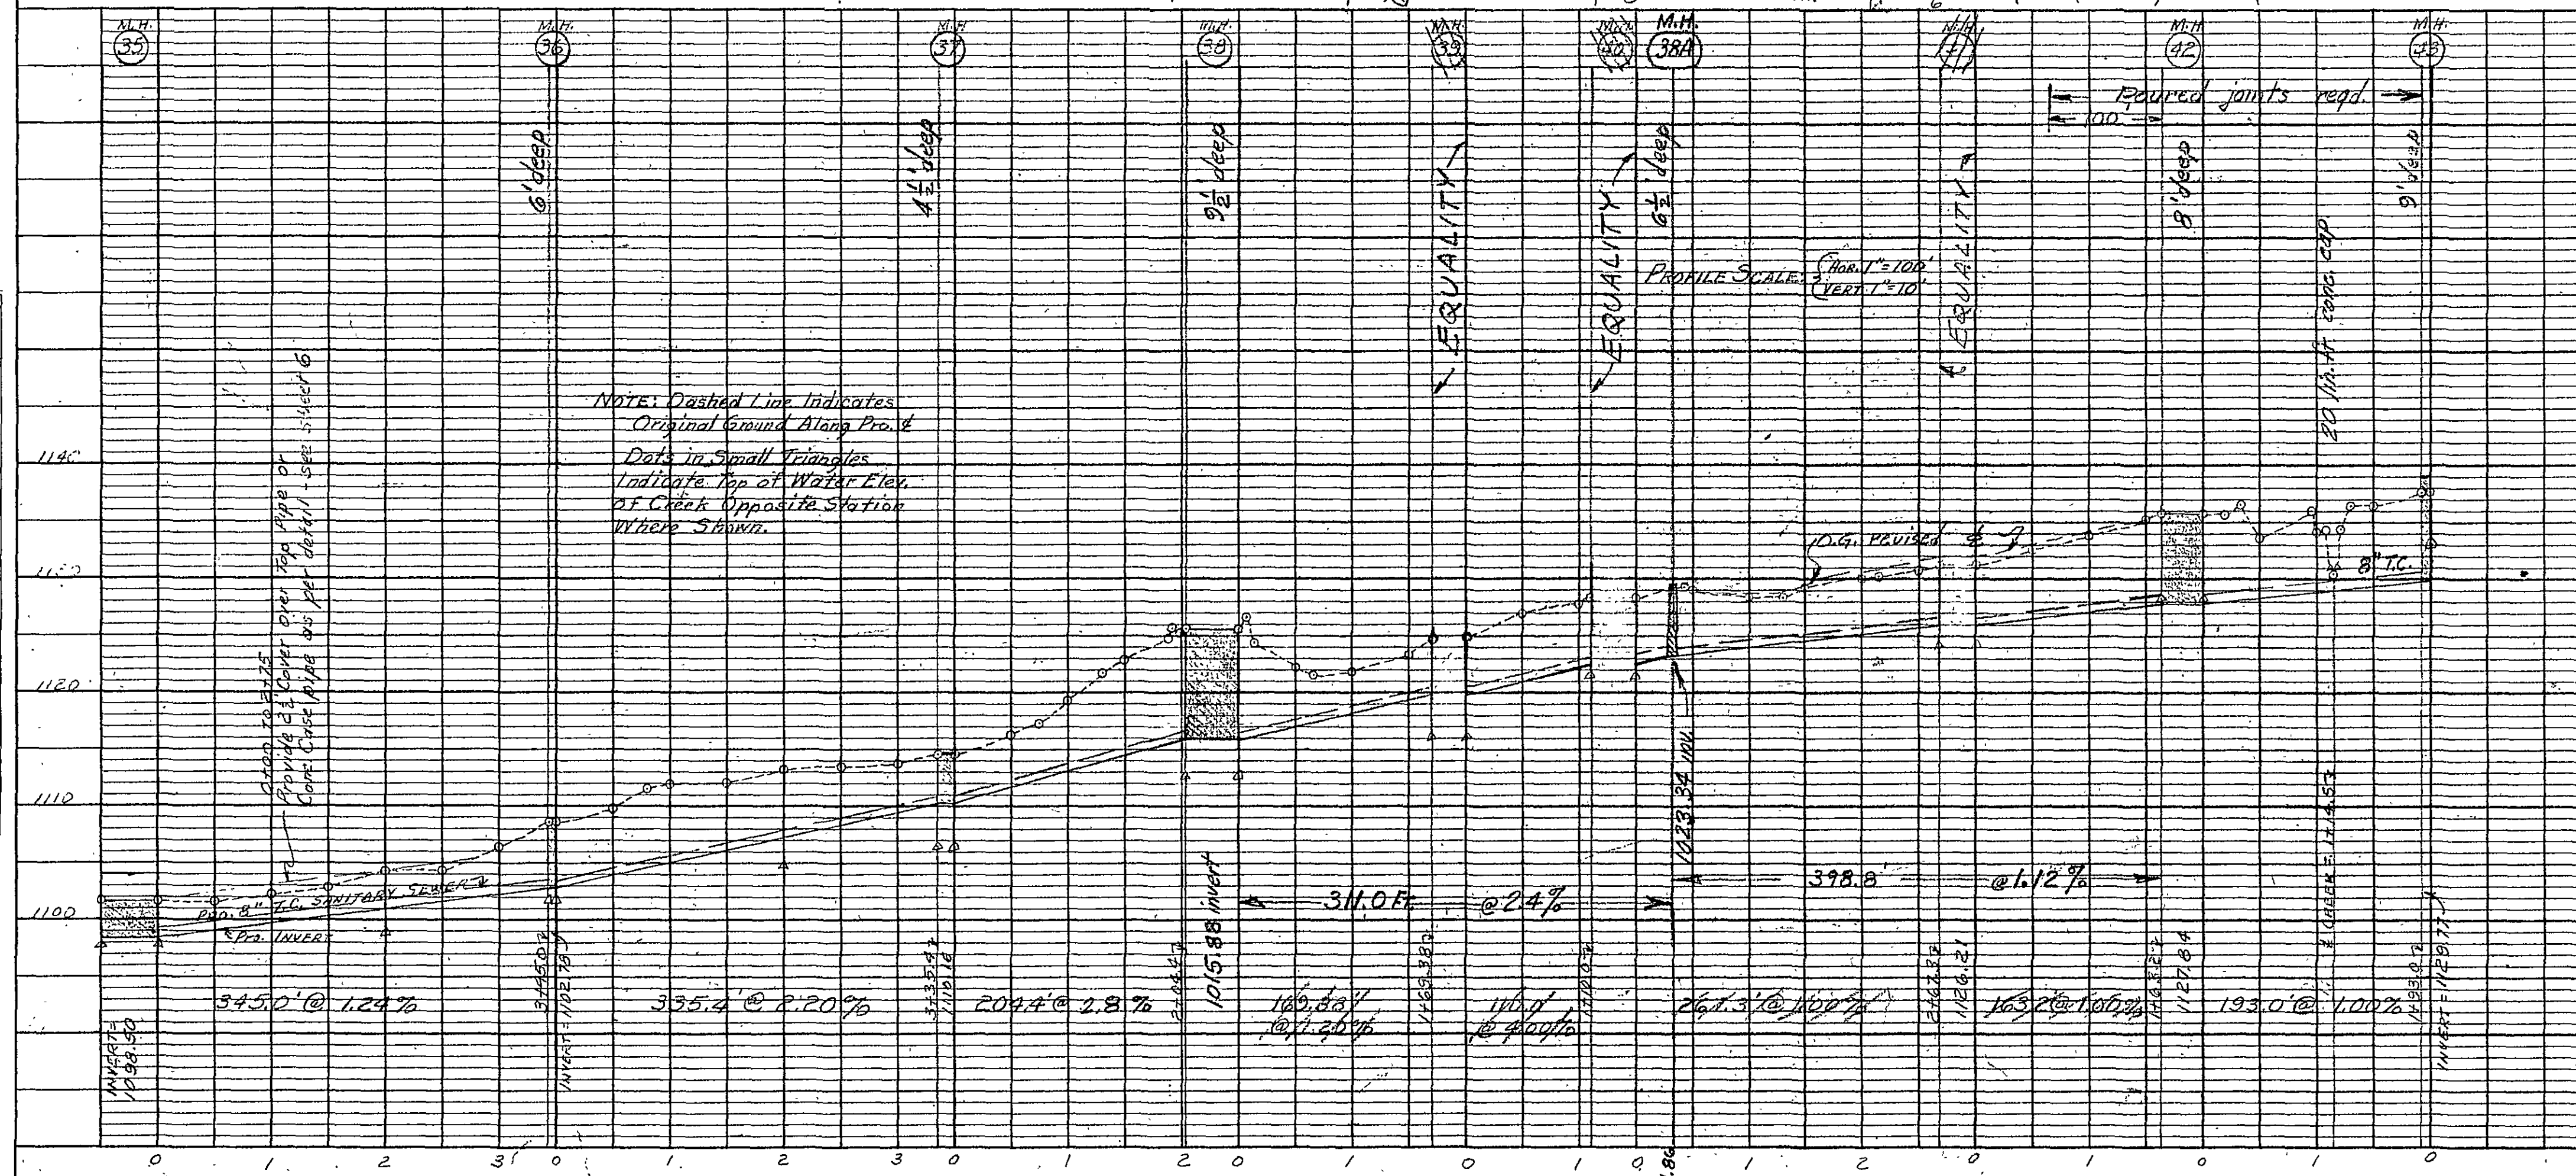


PLAN	SURVEYED	BY	DATE
NOTE BOOK	PLOTTED	R.D.M.	
ALIGNMENT CHECKED	NOTED	L.B.F.	
NO. 6462-2-7	RT OF WAY CHECKED		

PROFILE	SURVEYED	BY	DATE
NOTE BOOK	PLOTTED	R.D.M.	
NO. 6462-2-7	STRUCTURE NOTATIONS CHD	L.B.F.	

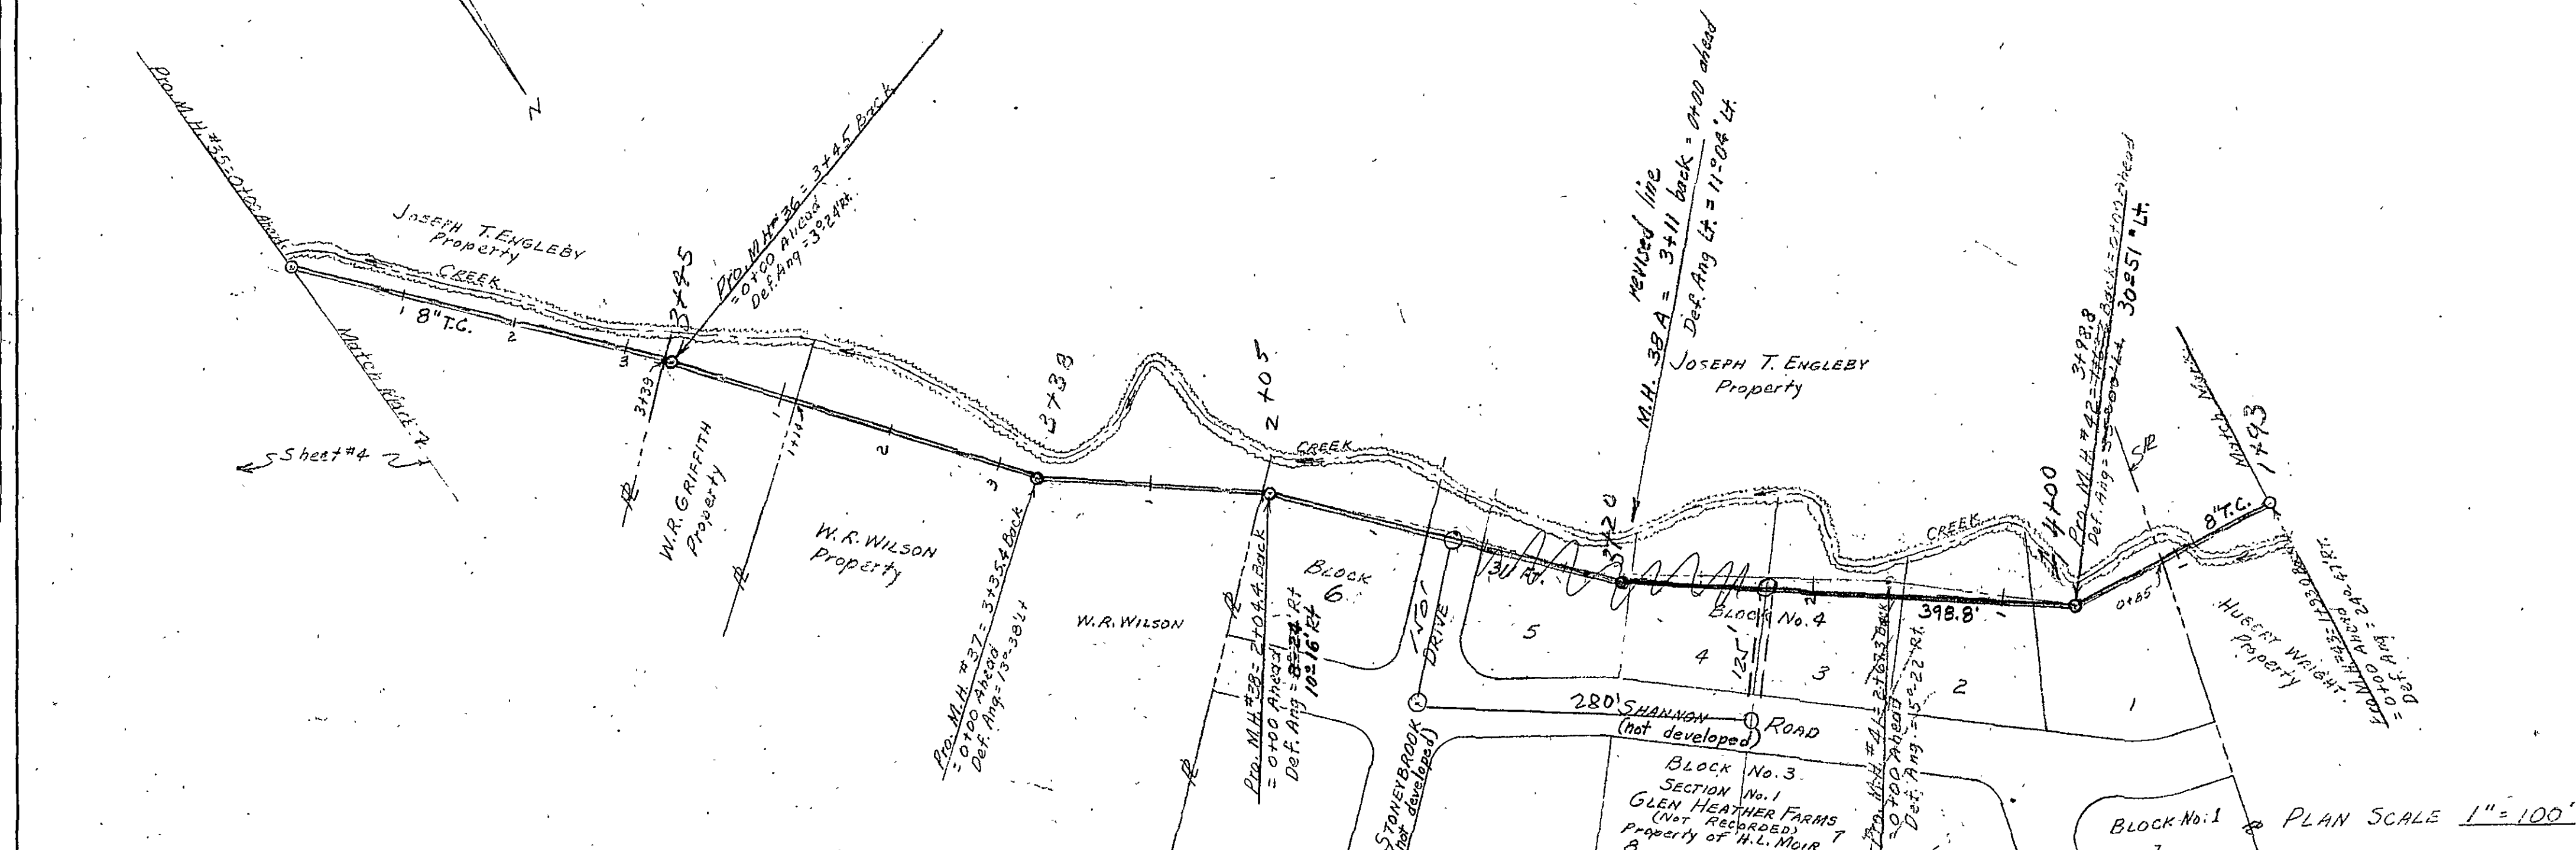

SHEET 5 OF 6
PLAN & PROFILE
FOR
PROPOSED MULICK CREEK SEWER EXTENSION
LOCATED ALONG MULICK CREEK
TO N.W. 1/4 - SECTION 10, T. 1 N., R. 1 E.,
ROANOKE COUNTY, VIRGINIA
BY: C. B. MALCOLM & SON
VA. STATE CERT. ENGRS.
DATE: MAY 13, 1957 SCALE: AS NOTED