



Comm. No. 630.

PLAN	SURVEYED	BY	DATE
NOTE BOOK	PLOTTED	J.B.H.	7.2.57
NO. 11122-57	GRADES CHECKED		
	STRUCTURE NOT A CHECK NO.		

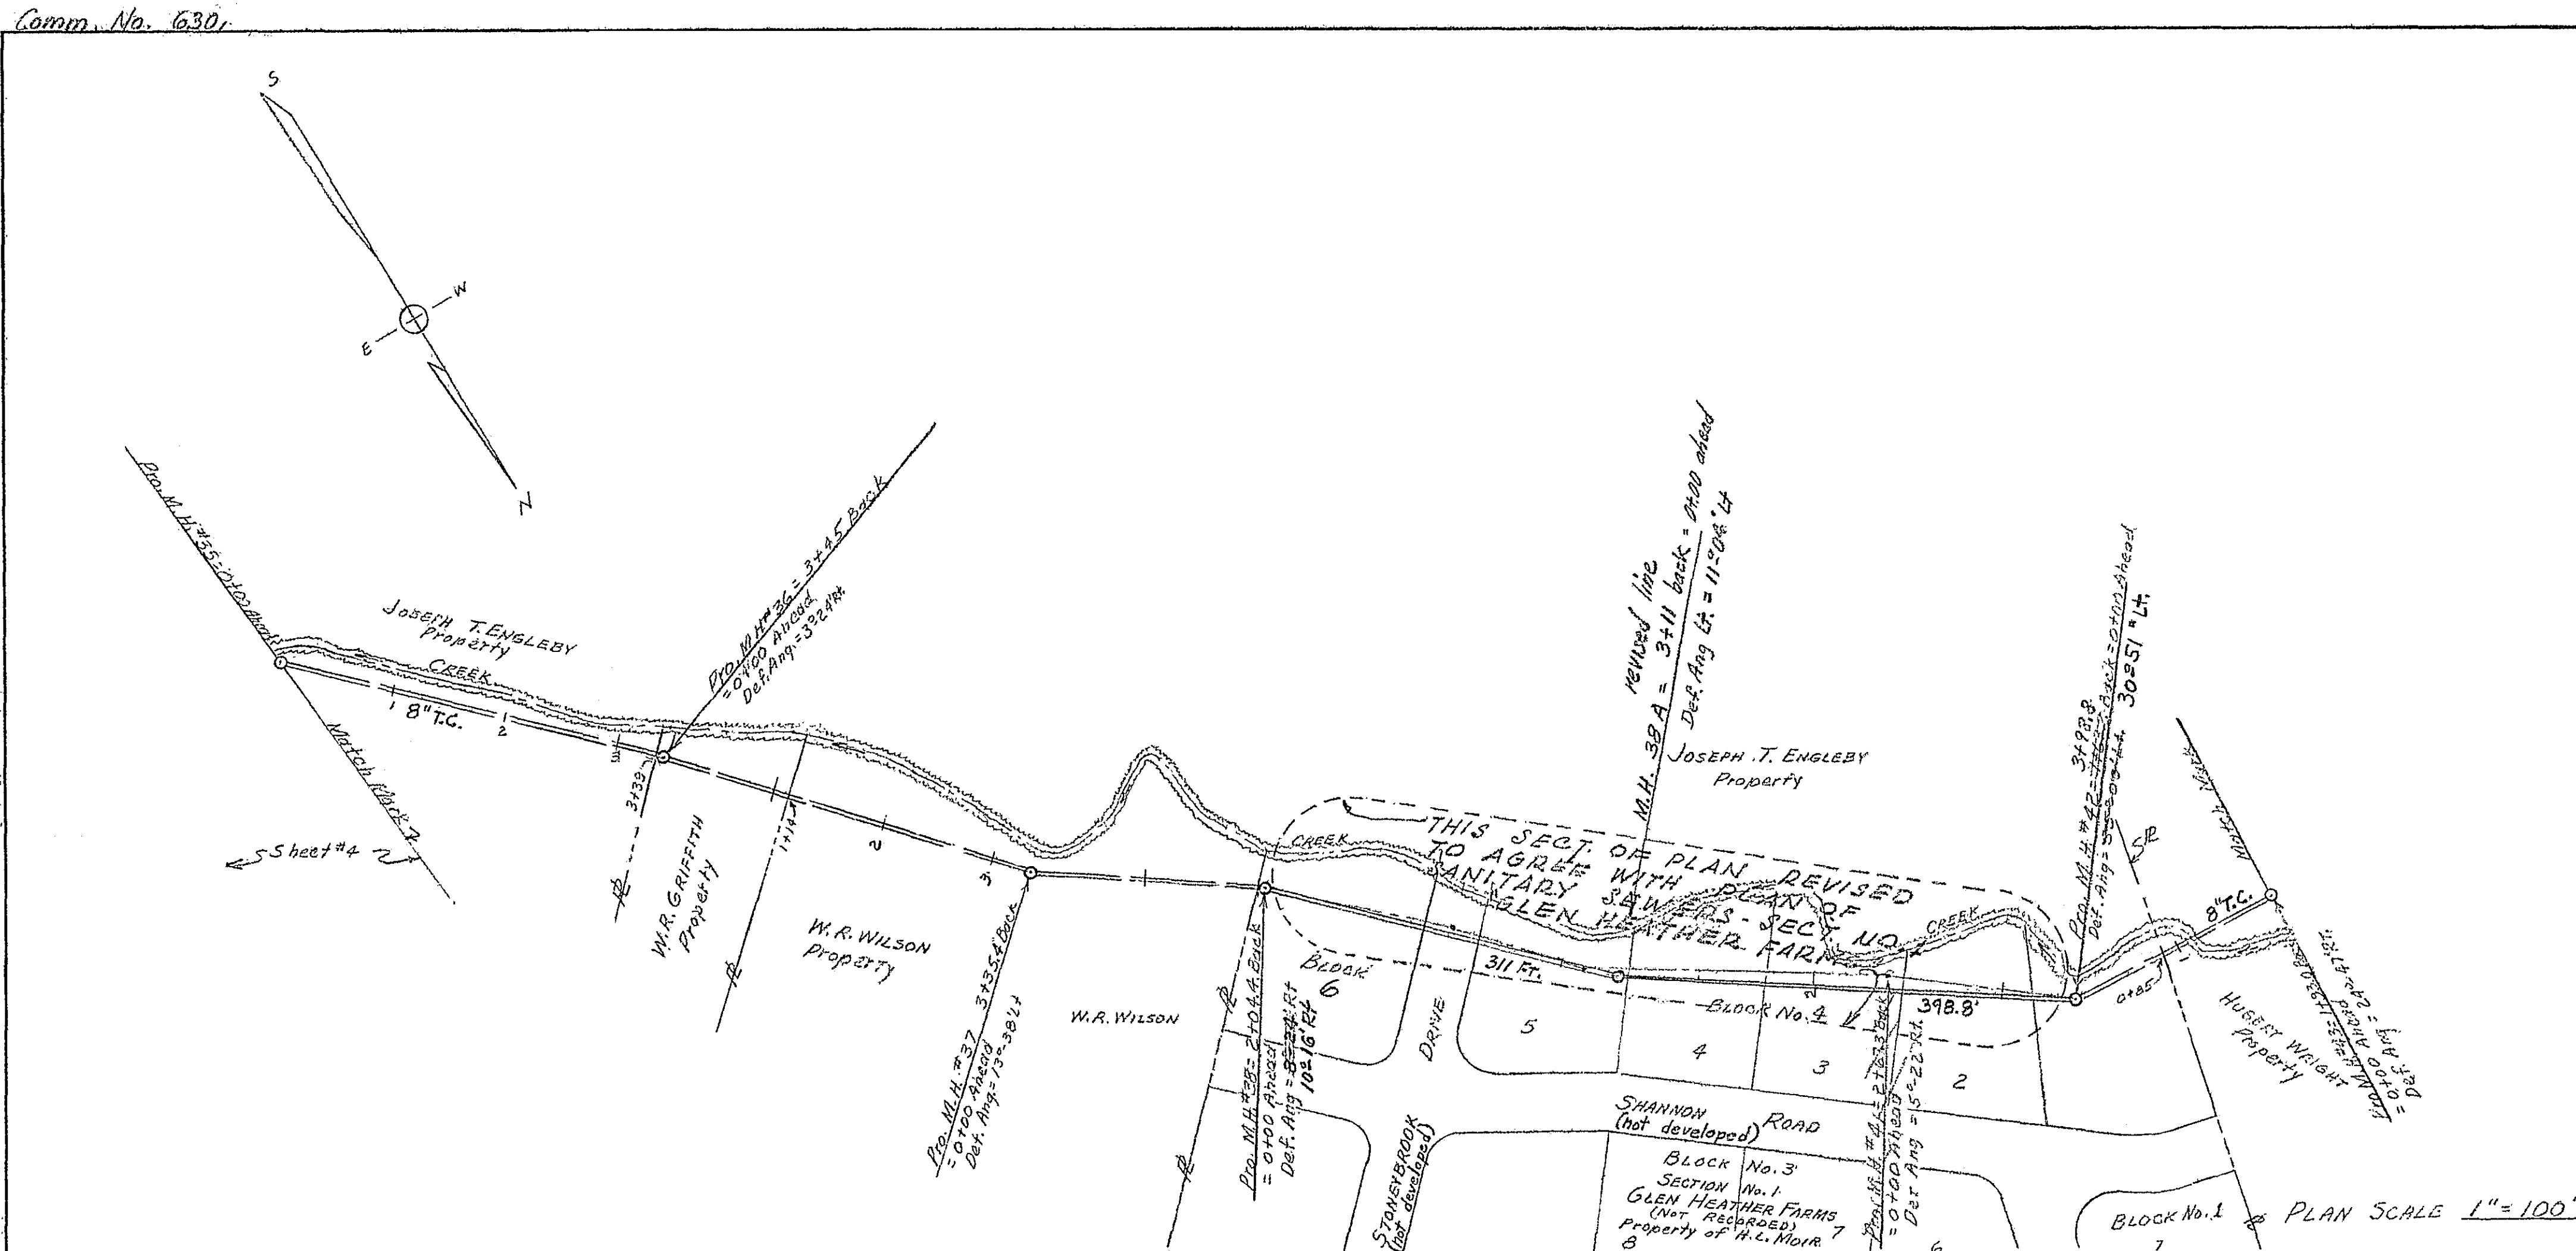

NOTE:
PLAN & PROFILE OF SANITARY SEWER (FROM MH. 38 TO MH. 42) IS REVISED TO AGREE WITH PLAN & PROFILE OF SANITARY SEWERS FOR SECT. NO. 1 - "GLEN HEATHER FARMS" DATED AUG. 29, 1957 - PROPERTY HERBERT L. MOIR.

PROFILE	SURVEYED	BY	DATE
NOTE BOOK	PLOTTED	J.B.H.	7.2.57
NO. 11122-57	GRADES CHECKED		
	STRUCTURE NOT A CHECK NO.		

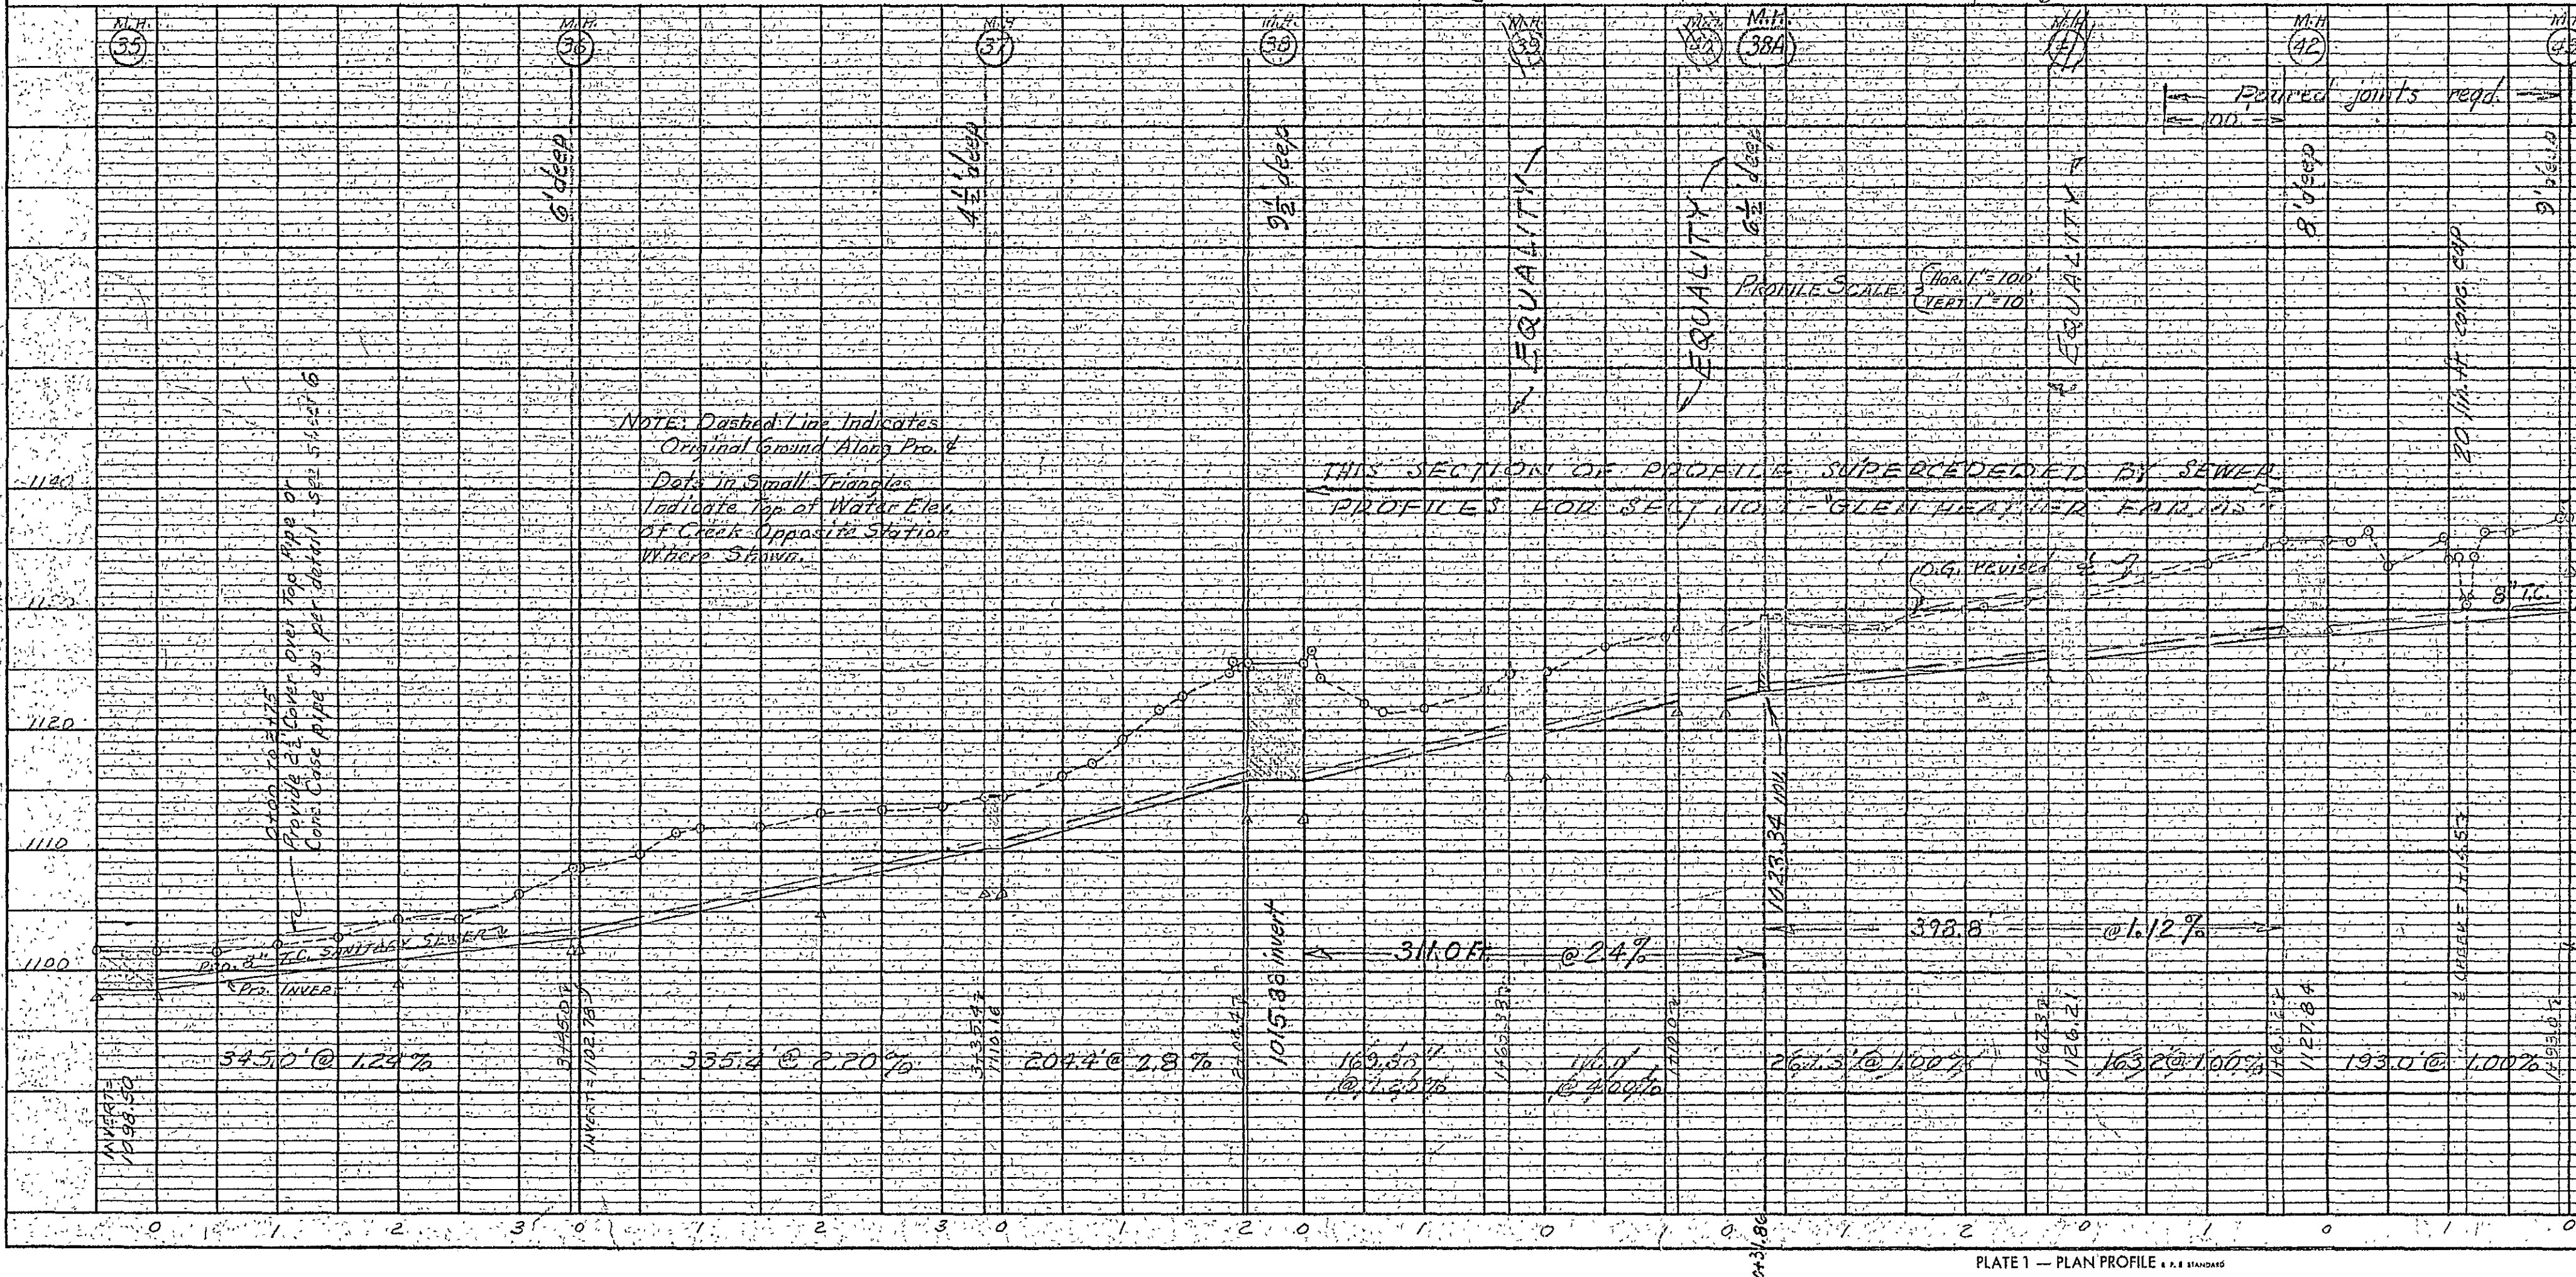

SHEET 5 OF 6
PLAN & PROFILE
FOR
PROPOSED MUD LICK SEWER EXTENSION
LOCATED ALONG MUD LICK CREEK
TO M. J. JONES ROAD, N. 1/4
ROANOKE COUNTY, VIRGINIA
BY: C. E. MALCOLM, E. S. E.
VIR. STATE CENS. ENGINEER
DATE: May 13, 1957 SCALE: AS NOTED
REV. 3-24-57, 1957 - CHANGED P. 1
TO AGREE WITH GLEN HEATHER