

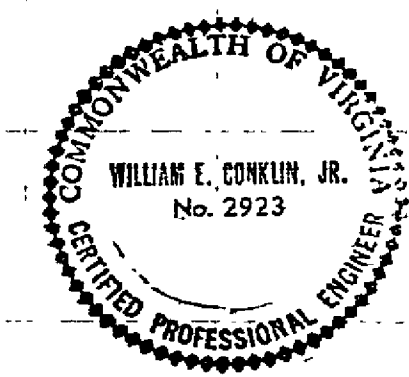


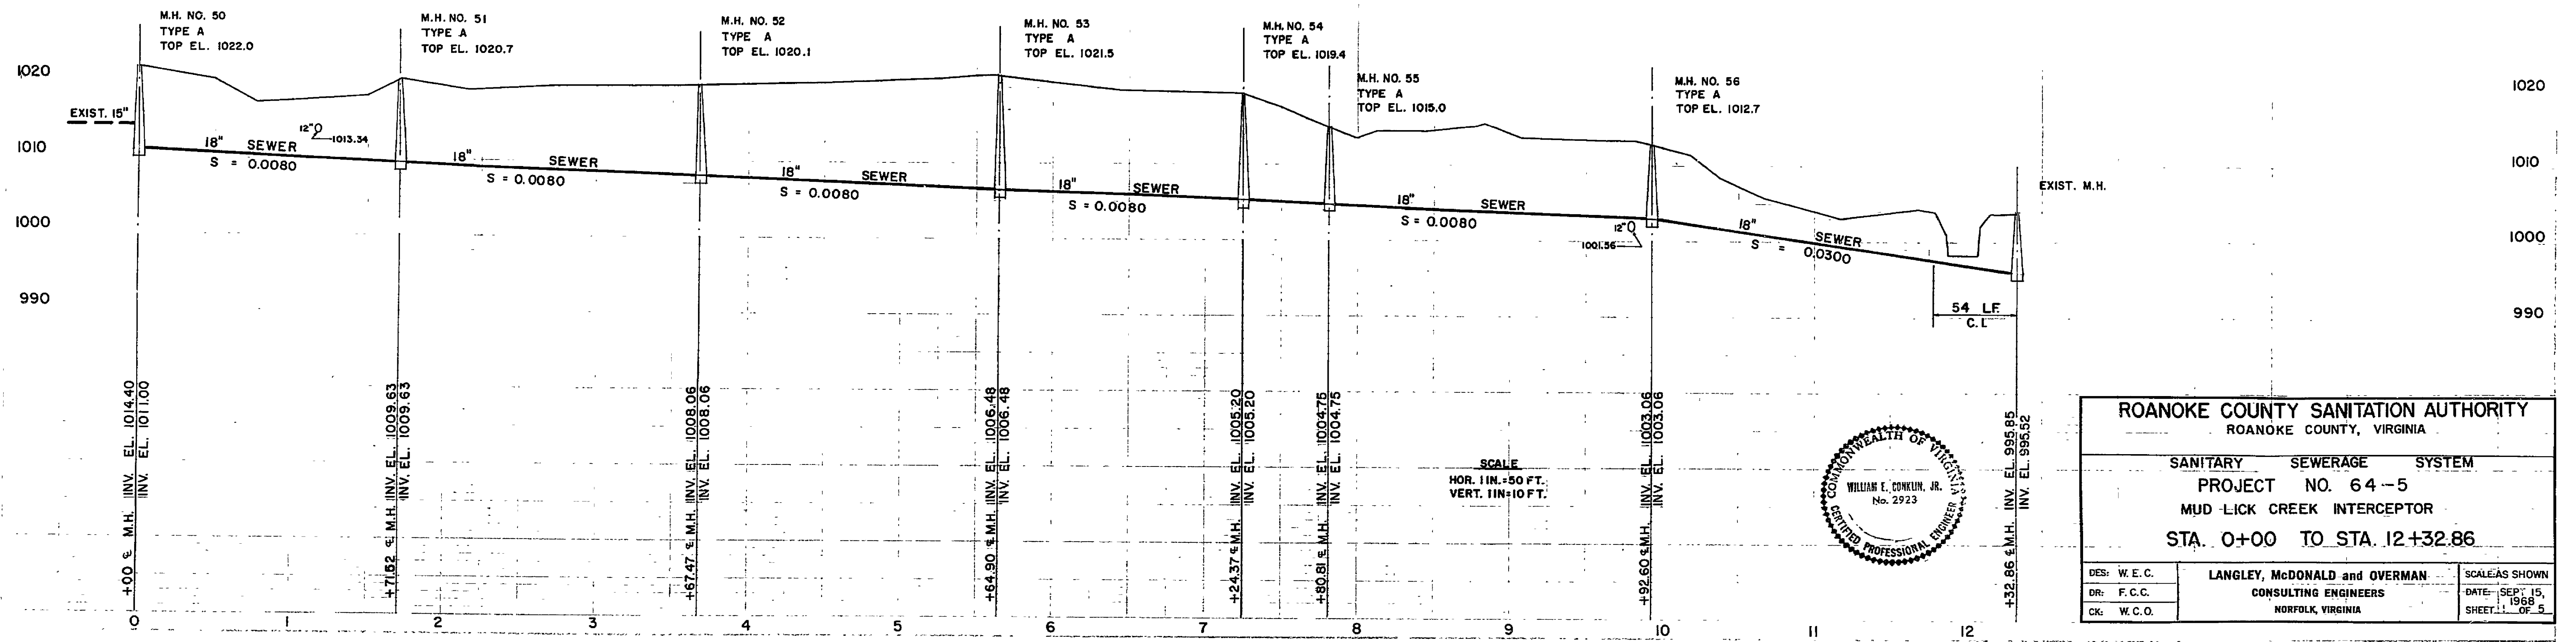

ROANOKE COUNTY SANITATION AUTHORITY ROANOKE COUNTY, VIRGINIA		
SANITARY	SEWERAGE	SYSTEM
PROJECT NO. 64-5		
MUD-LICK CREEK INTERCEPTOR		
STA. 0+00 TO STA. 12+32.86		
DES: W.E.C.	LANGLEY, McDONALD and OVERMAN CONSULTING ENGINEERS NORFOLK, VIRGINIA	
DR: F.C.C.		
CK: W.C.O.		
		SCALE AS SHOWN DATE: SEP. 15, 1985 SHEET 1 OF 5

ST-0505 33 66

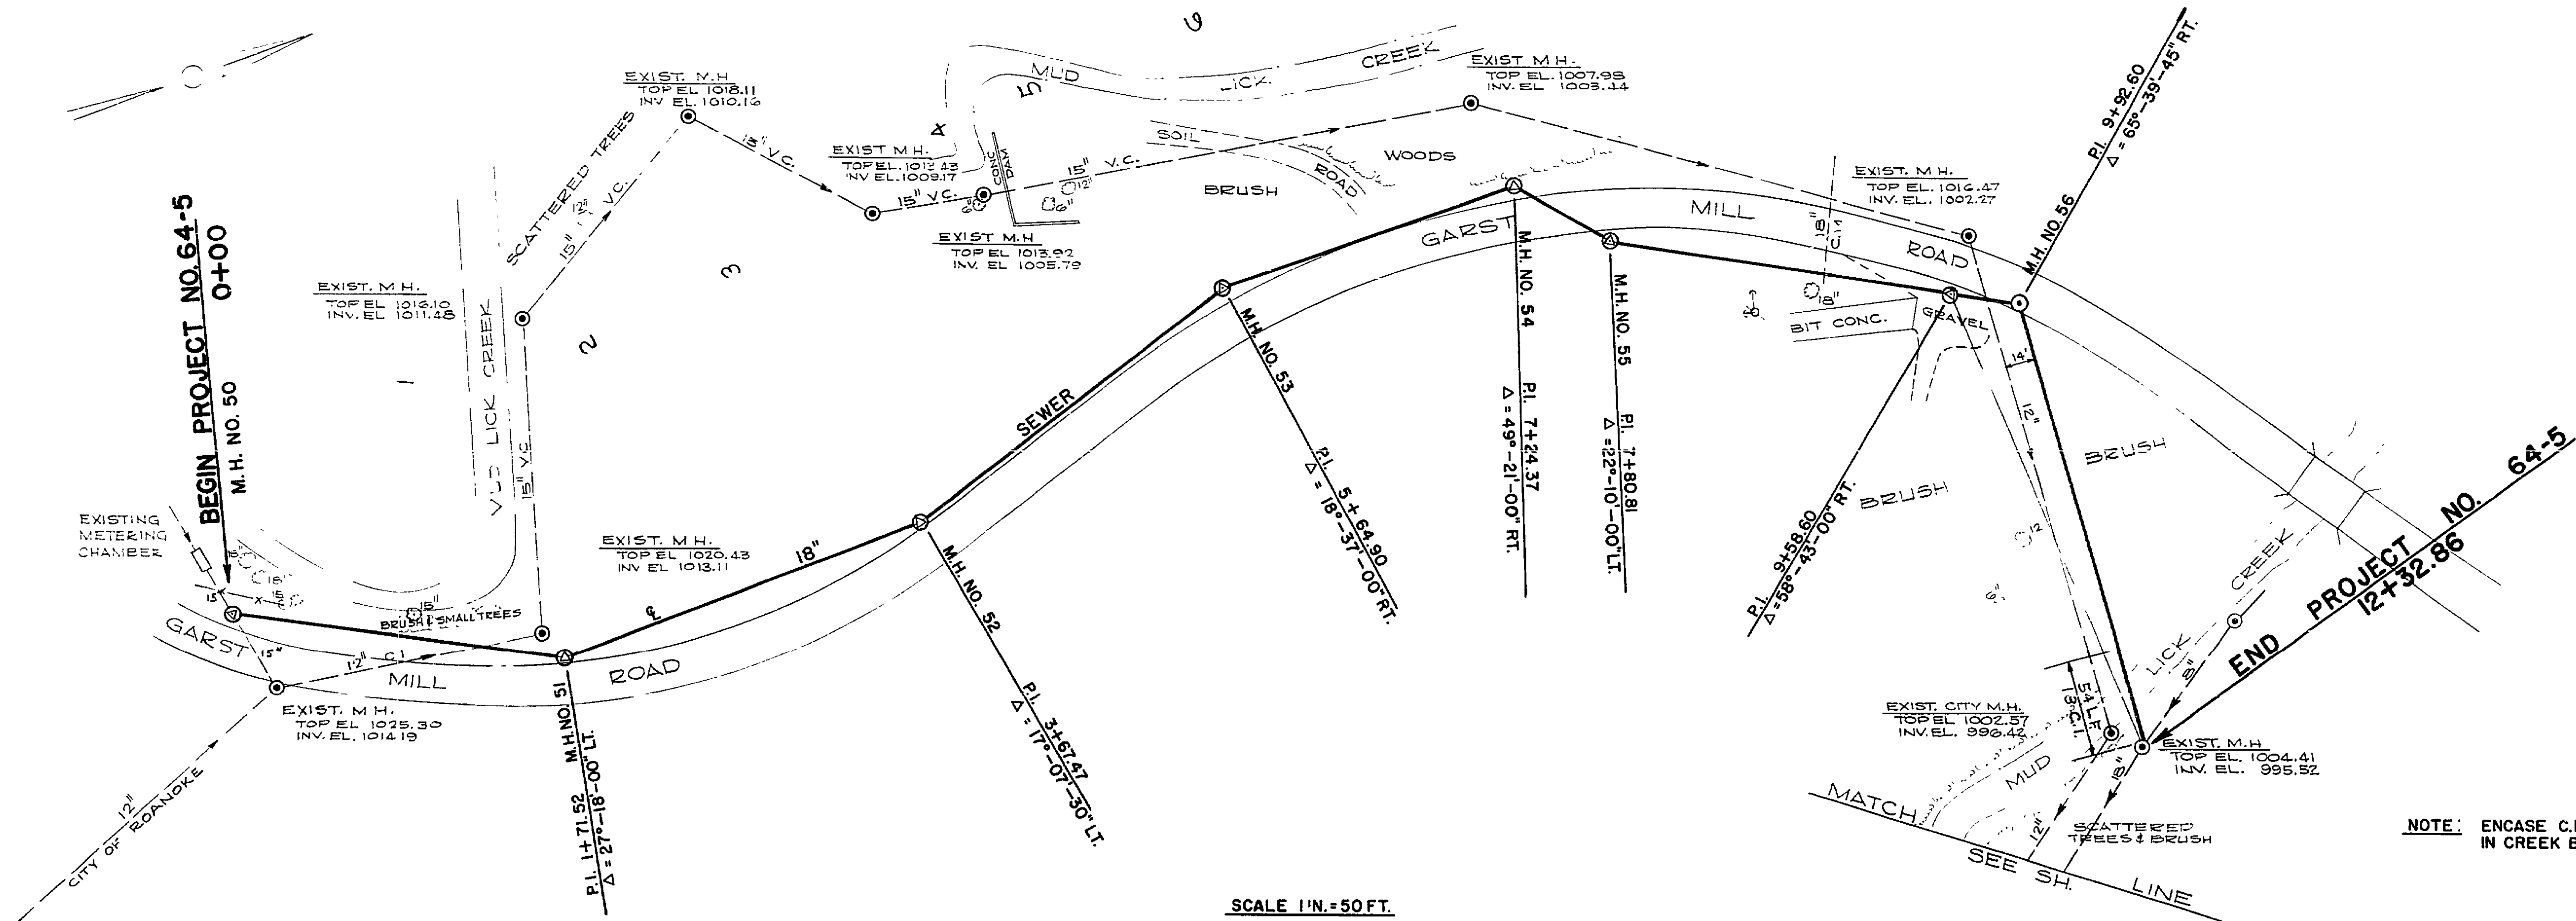