
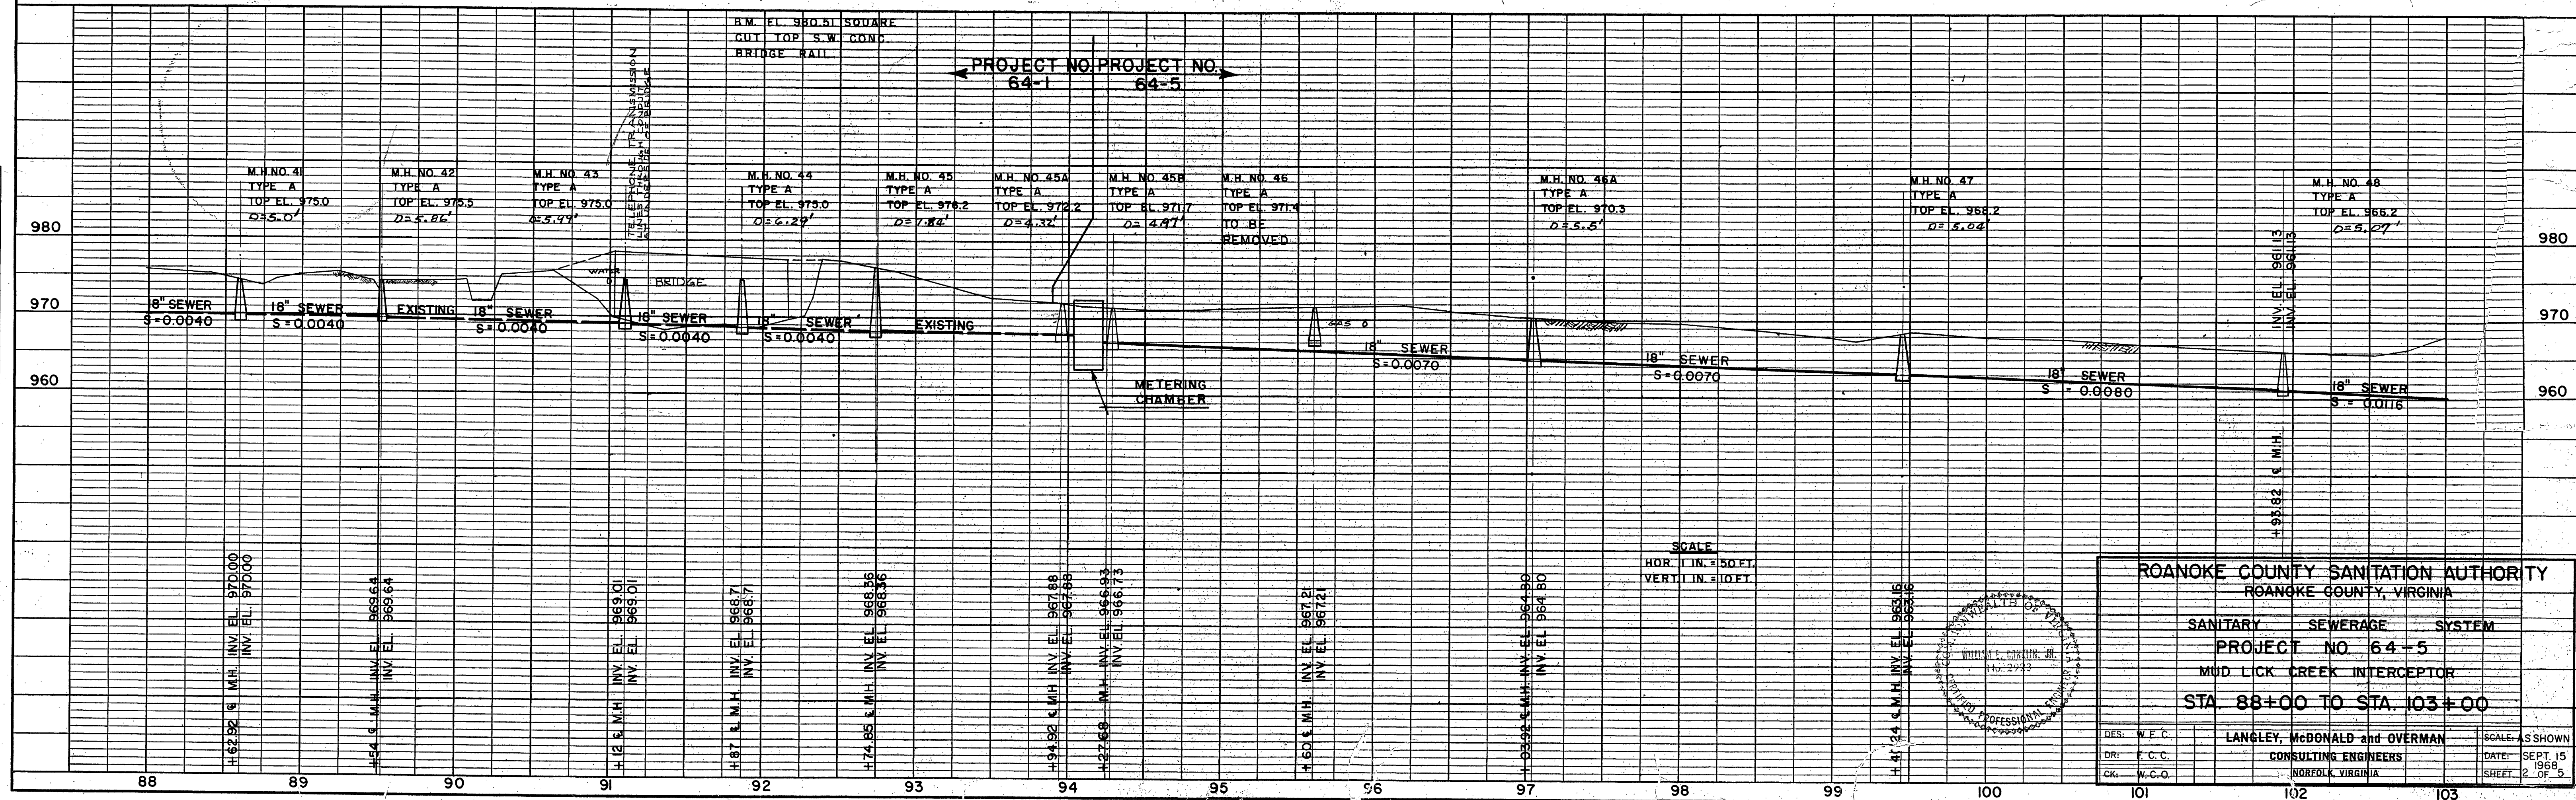


PLAN	SURVEYED	DATE
NO.	BY	
	NOTED	
	NOTED	
	NOTED	

PROFILE	SURVEYED	DATE
NO.	BY	
	NOTED	
	NOTED	
	NOTED	

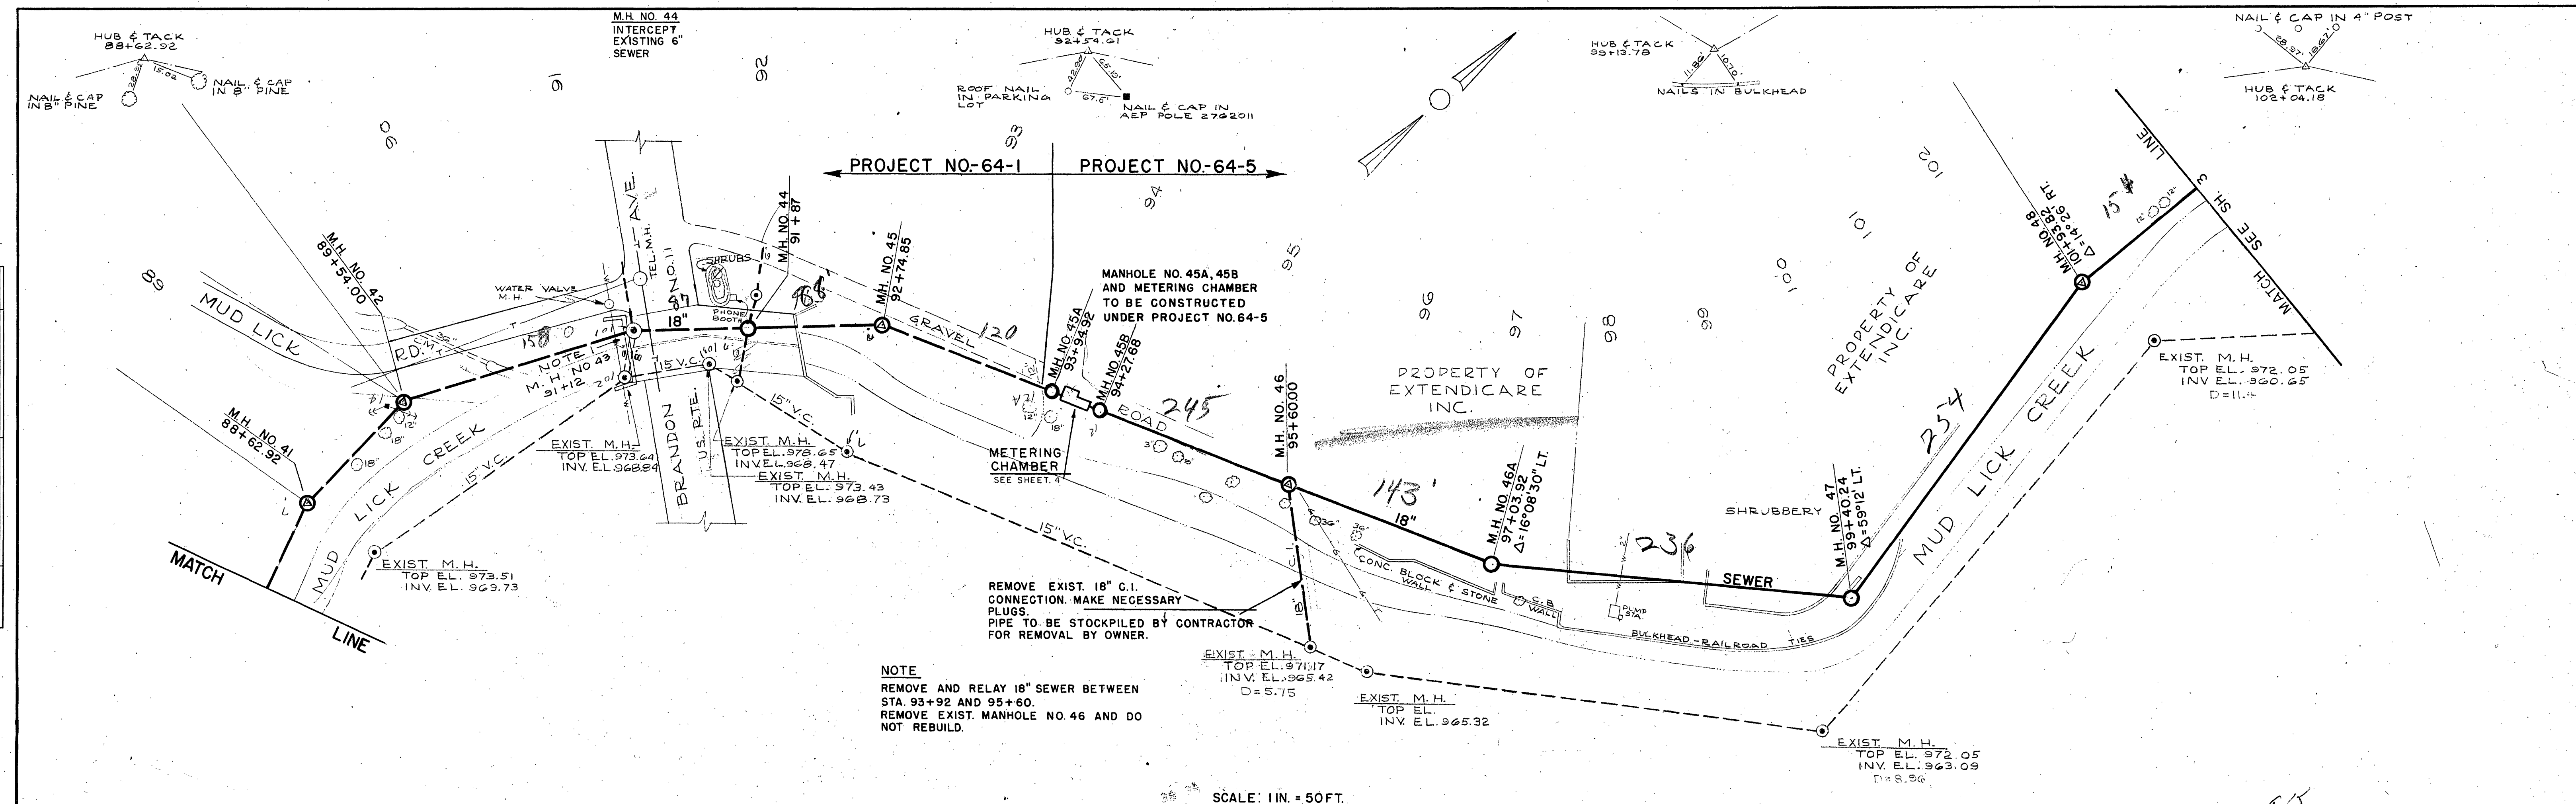

ROANOKE COUNTY SANITATION AUTHORITY ROANOKE COUNTY, VIRGINIA	
SANITARY SEWERAGE SYSTEM PROJECT NO. 64-5 MUD LICK CREEK INTERCEPTOR STA. 88+00 TO STA. 103+00	
DES. W.E.C. DR. F.C.C. CK. W.C.O.	LANGLEY, McDONALD AND OVERMAN CONSULTING ENGINEERS NORFOLK, VIRGINIA
SCALE: AS SHOWN DATE: SEPT. 15, 1996 SHEET: 2 OF 5	