
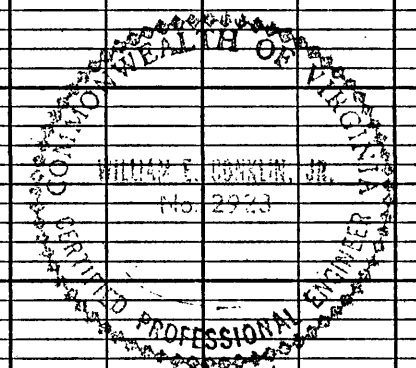
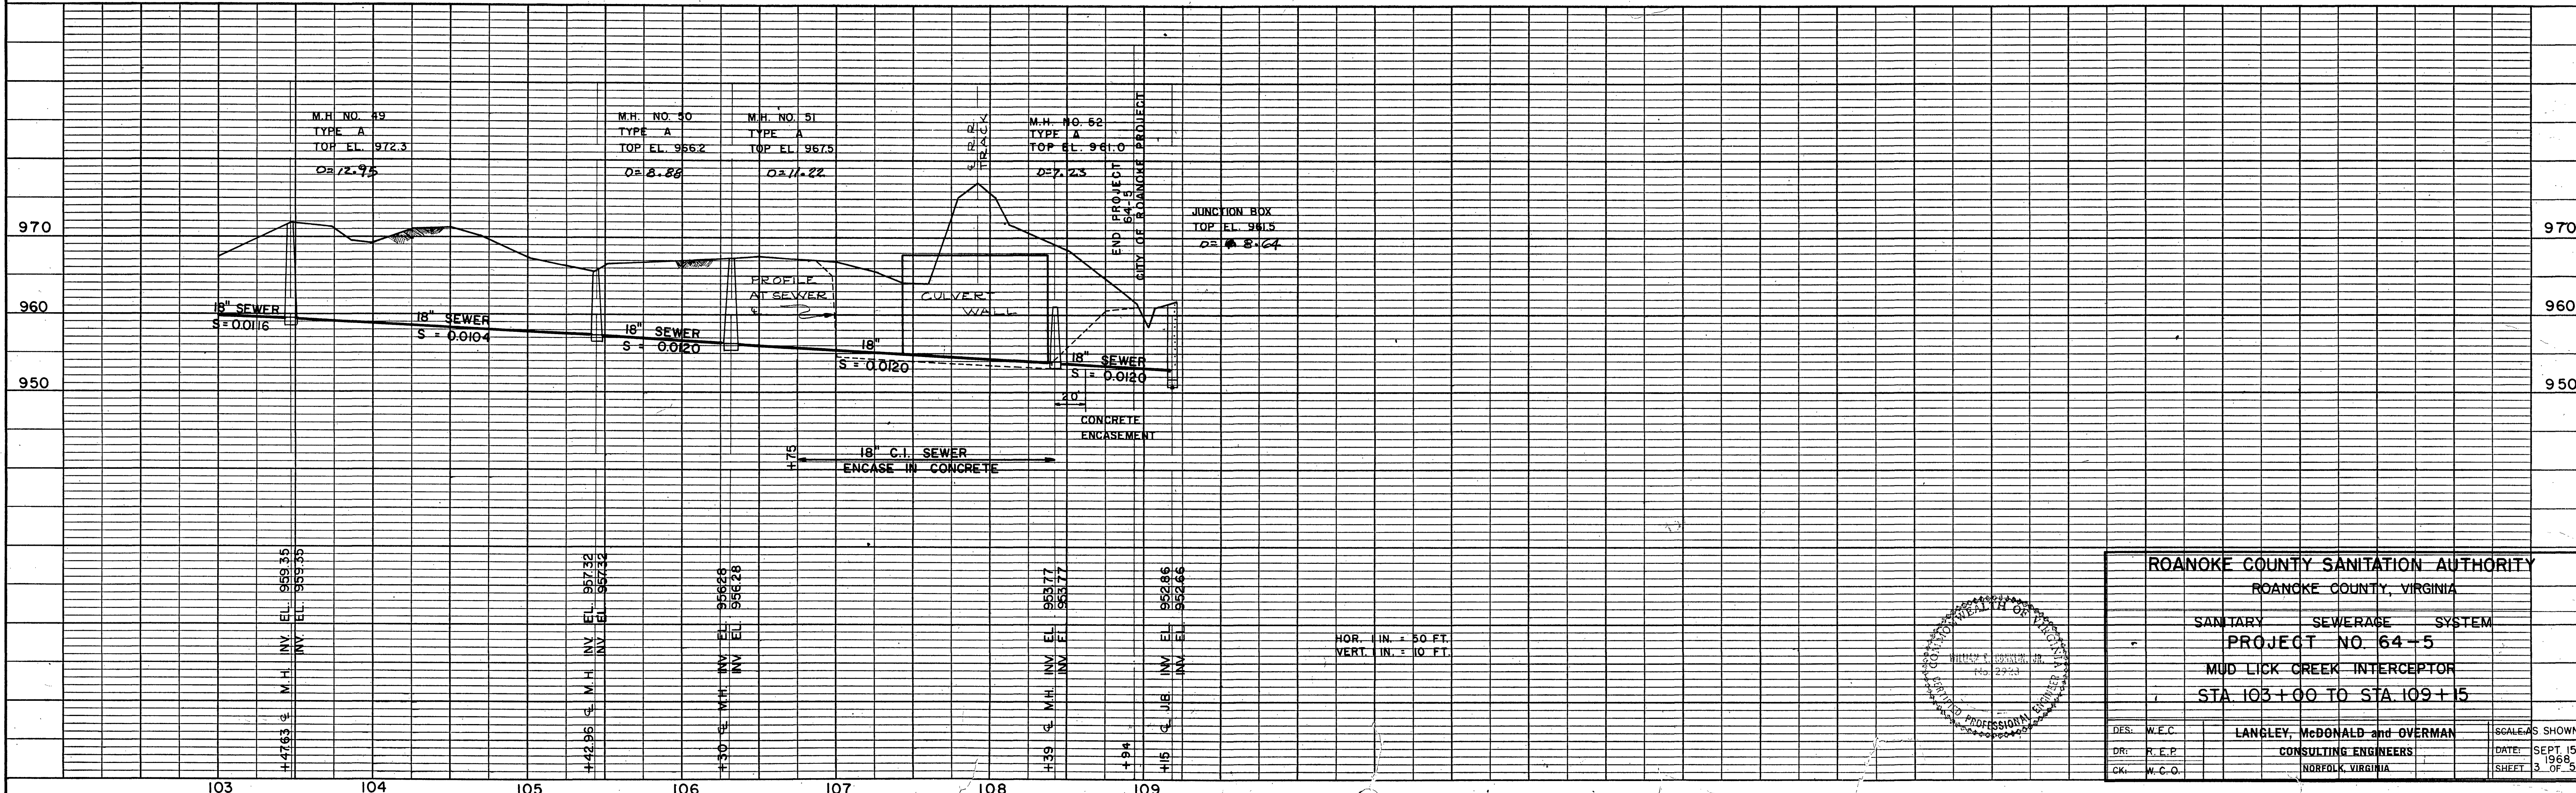


PLAN	DATE	BY	SURVEYED	NOTED	CHECKED	RT. OF WAY CHECKED
NO.						

PROFILE	DATE	BY	SURVEYED	NOTED	CHECKED	STRUCTURE NOTATIONS
NO.						

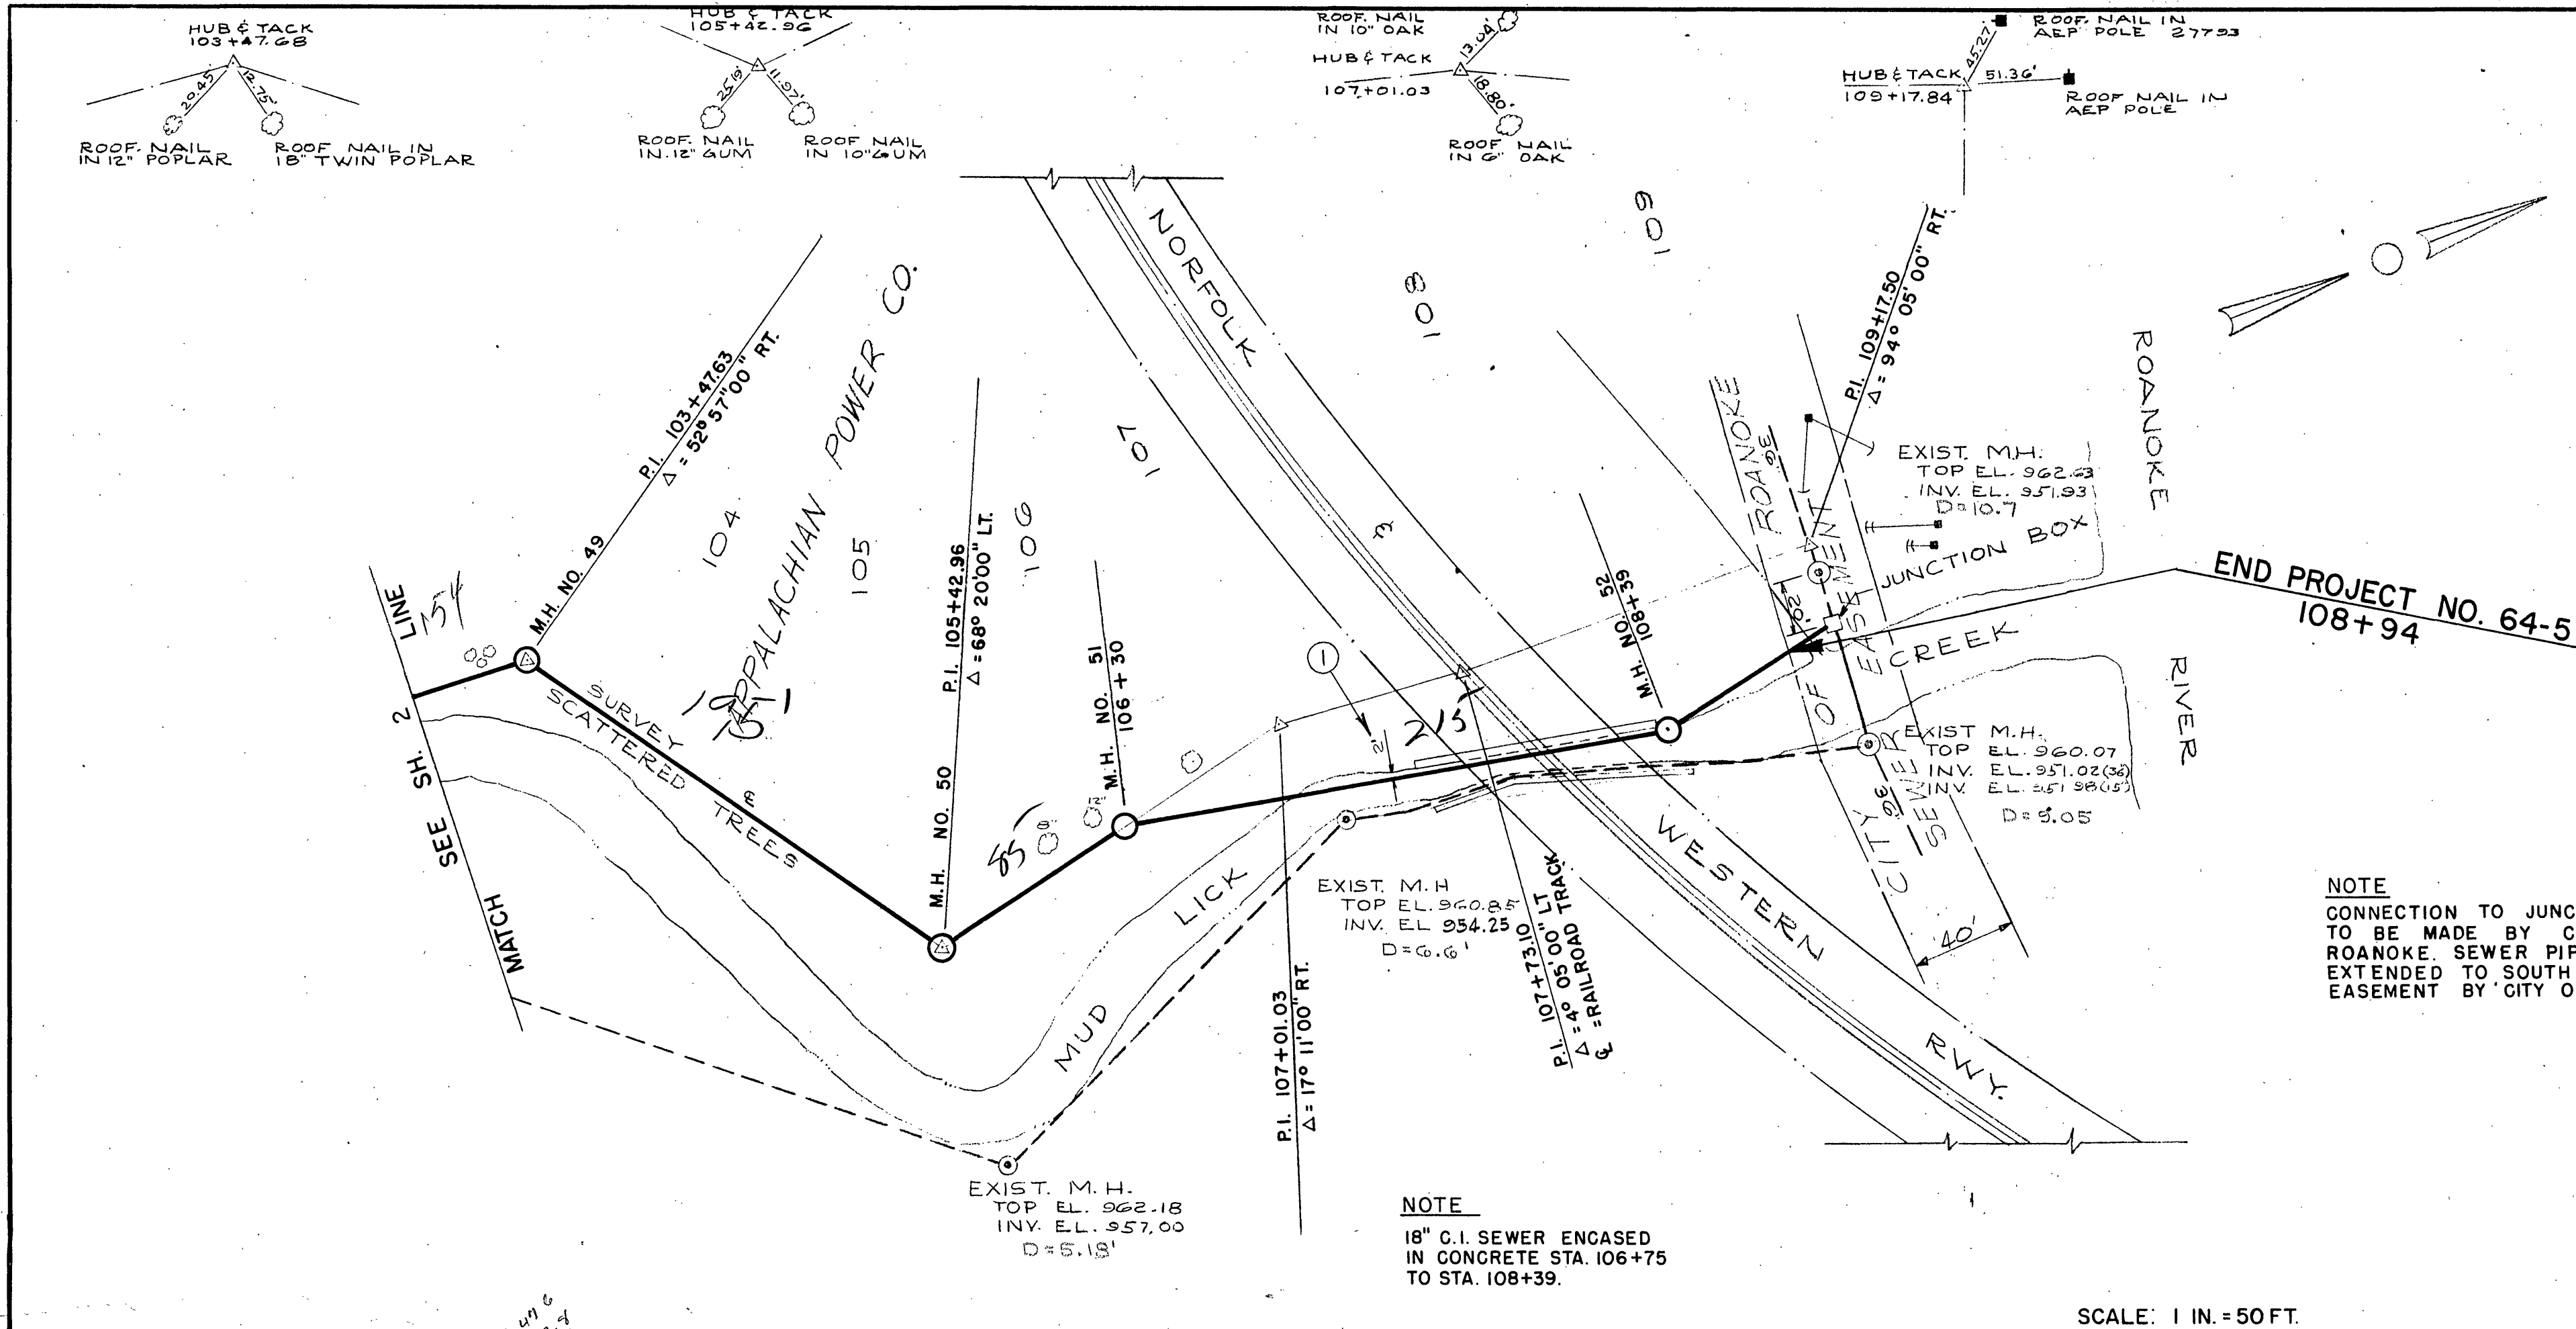

ROANOKE COUNTY SANITATION AUTHORITY ROANOKE COUNTY, VIRGINIA		
SANITARY SEWERAGE SYSTEM		
PROJECT NO. 64-5		
MUD LICK CREEK INTERCEPTOR		
STA. 103+00 TO STA. 109+15		
DES. W.E.C.	LANGLEY, McDONALD and OVERMAN	SCALE: AS SHOWN
DR. R.E.P.	CONSULTING ENGINEERS	DATE: SEPT. 15, 1966
CK. W.C.O.	NORFOLK, VIRGINIA	SHEET 3 OF 9