


PLAN

PROFILE

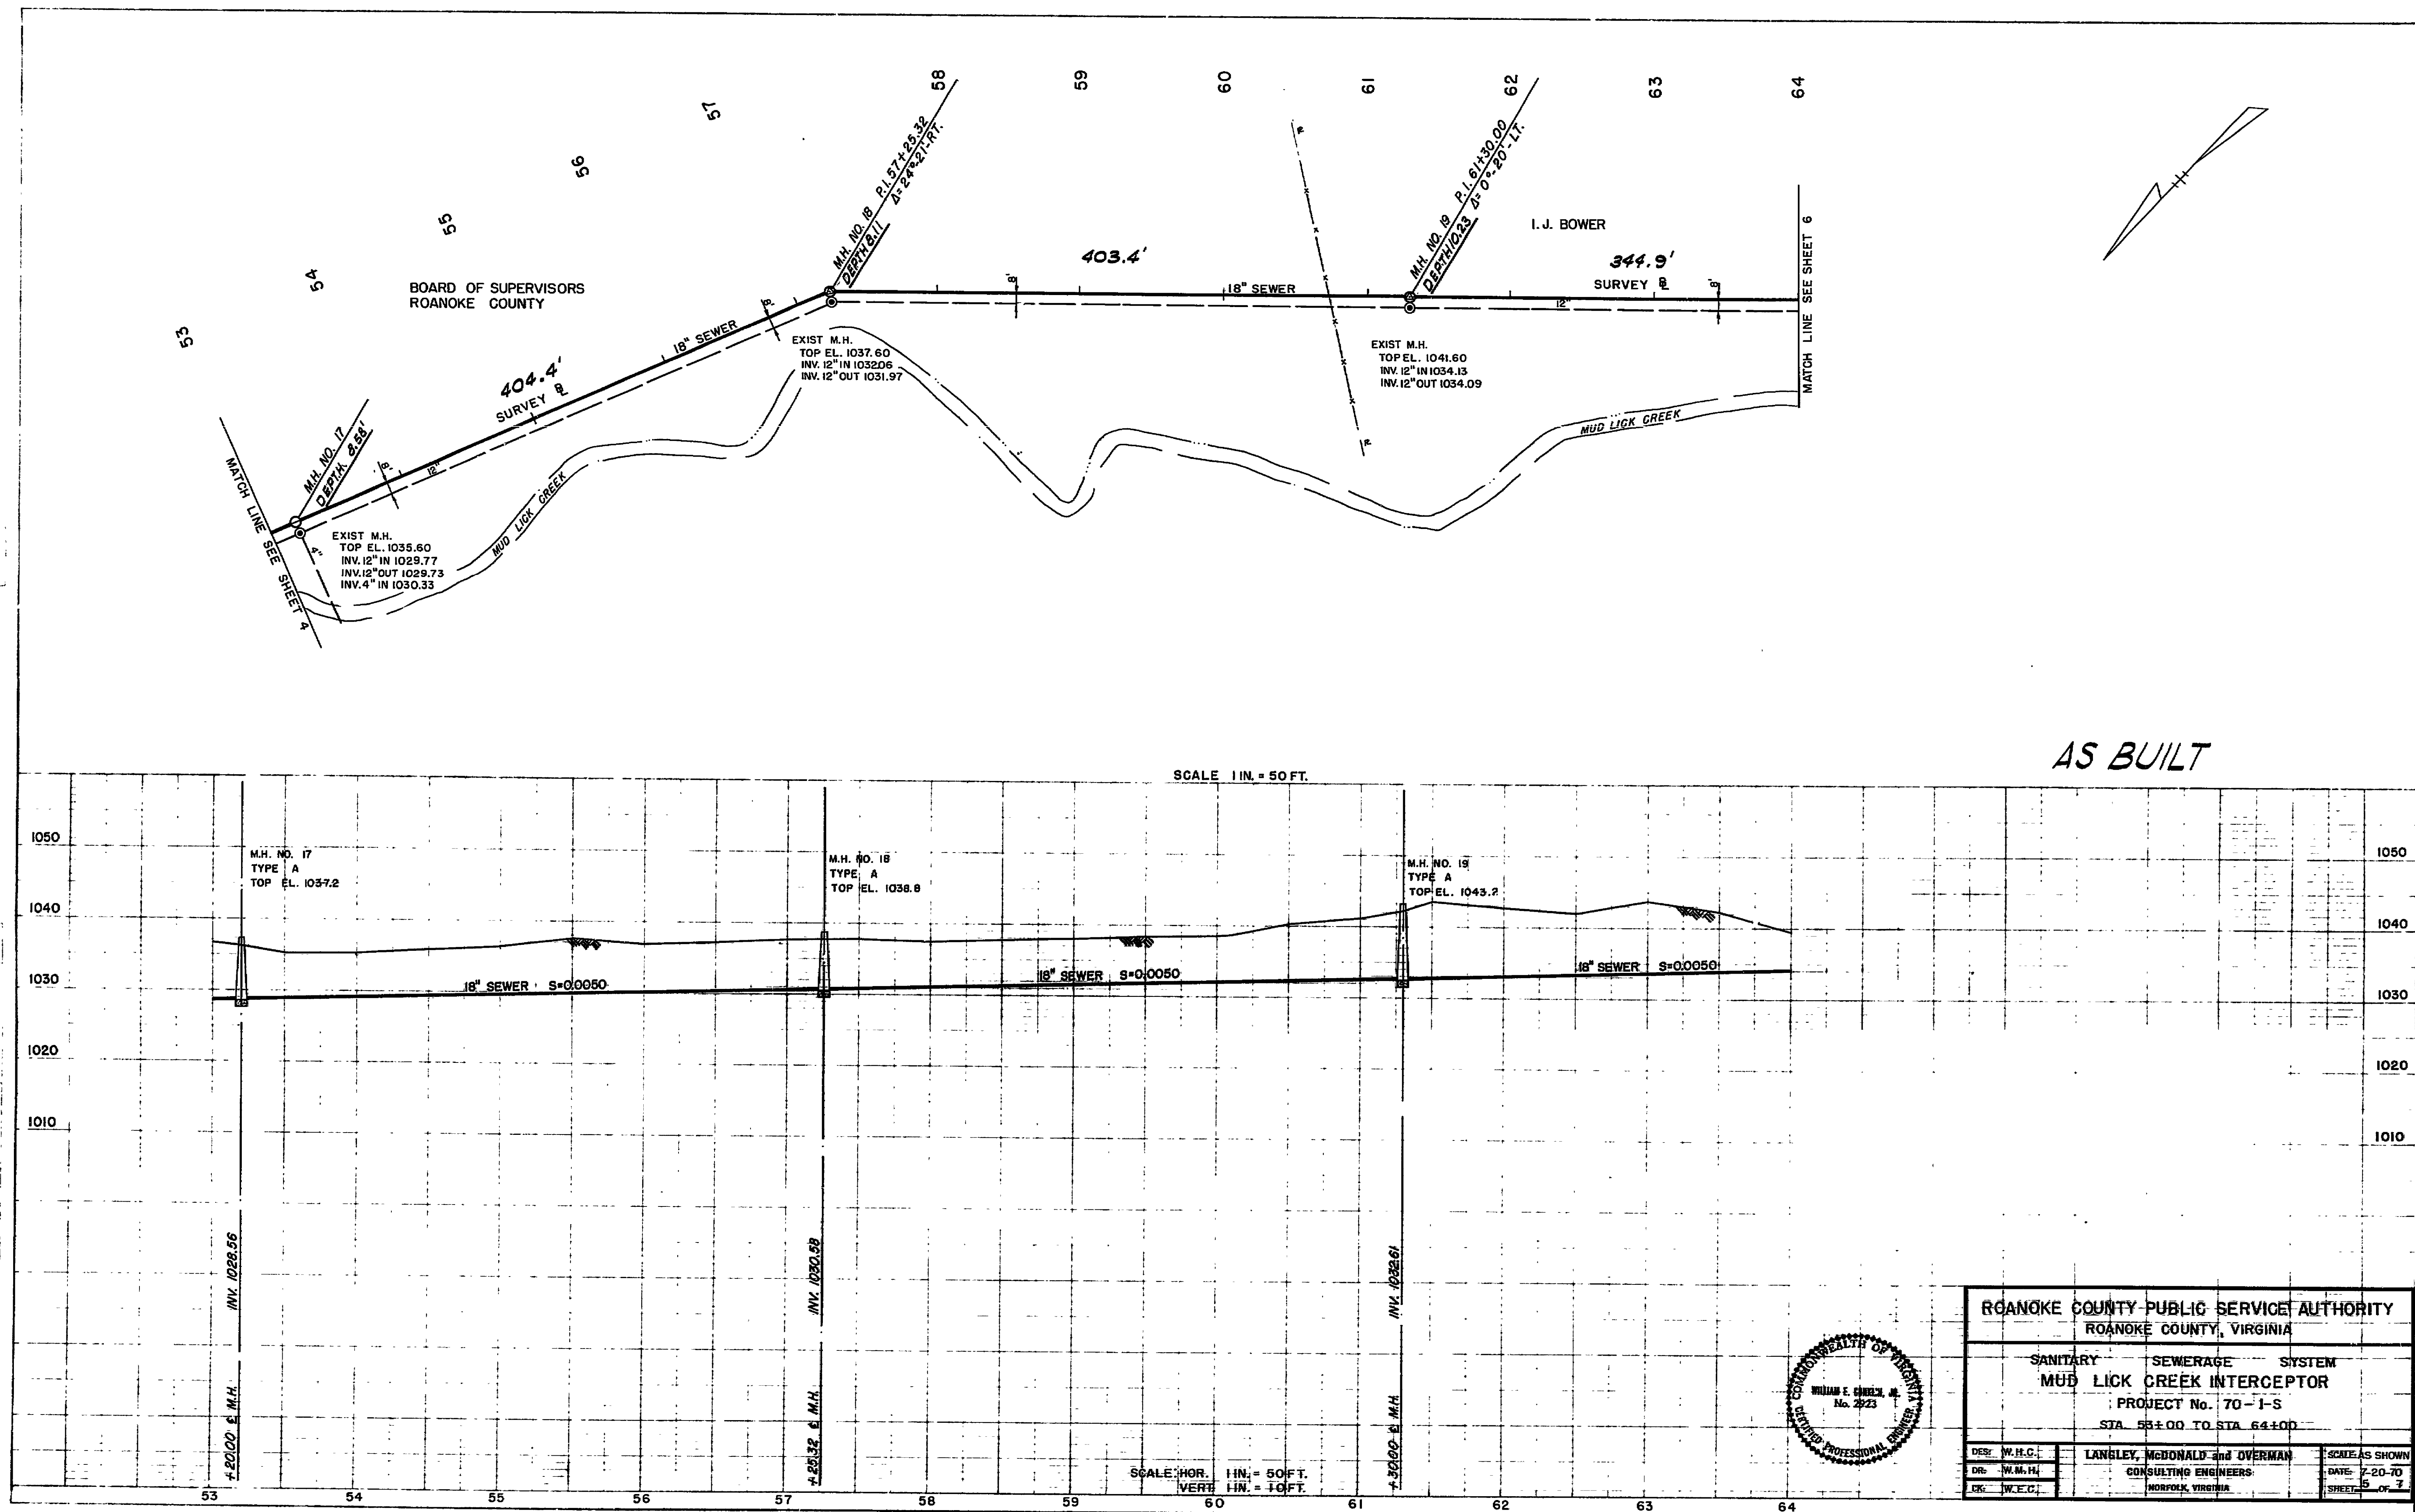

3376
SI-0144