
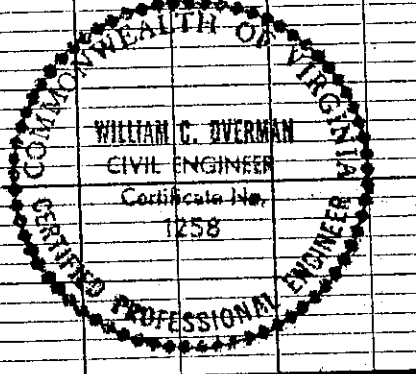
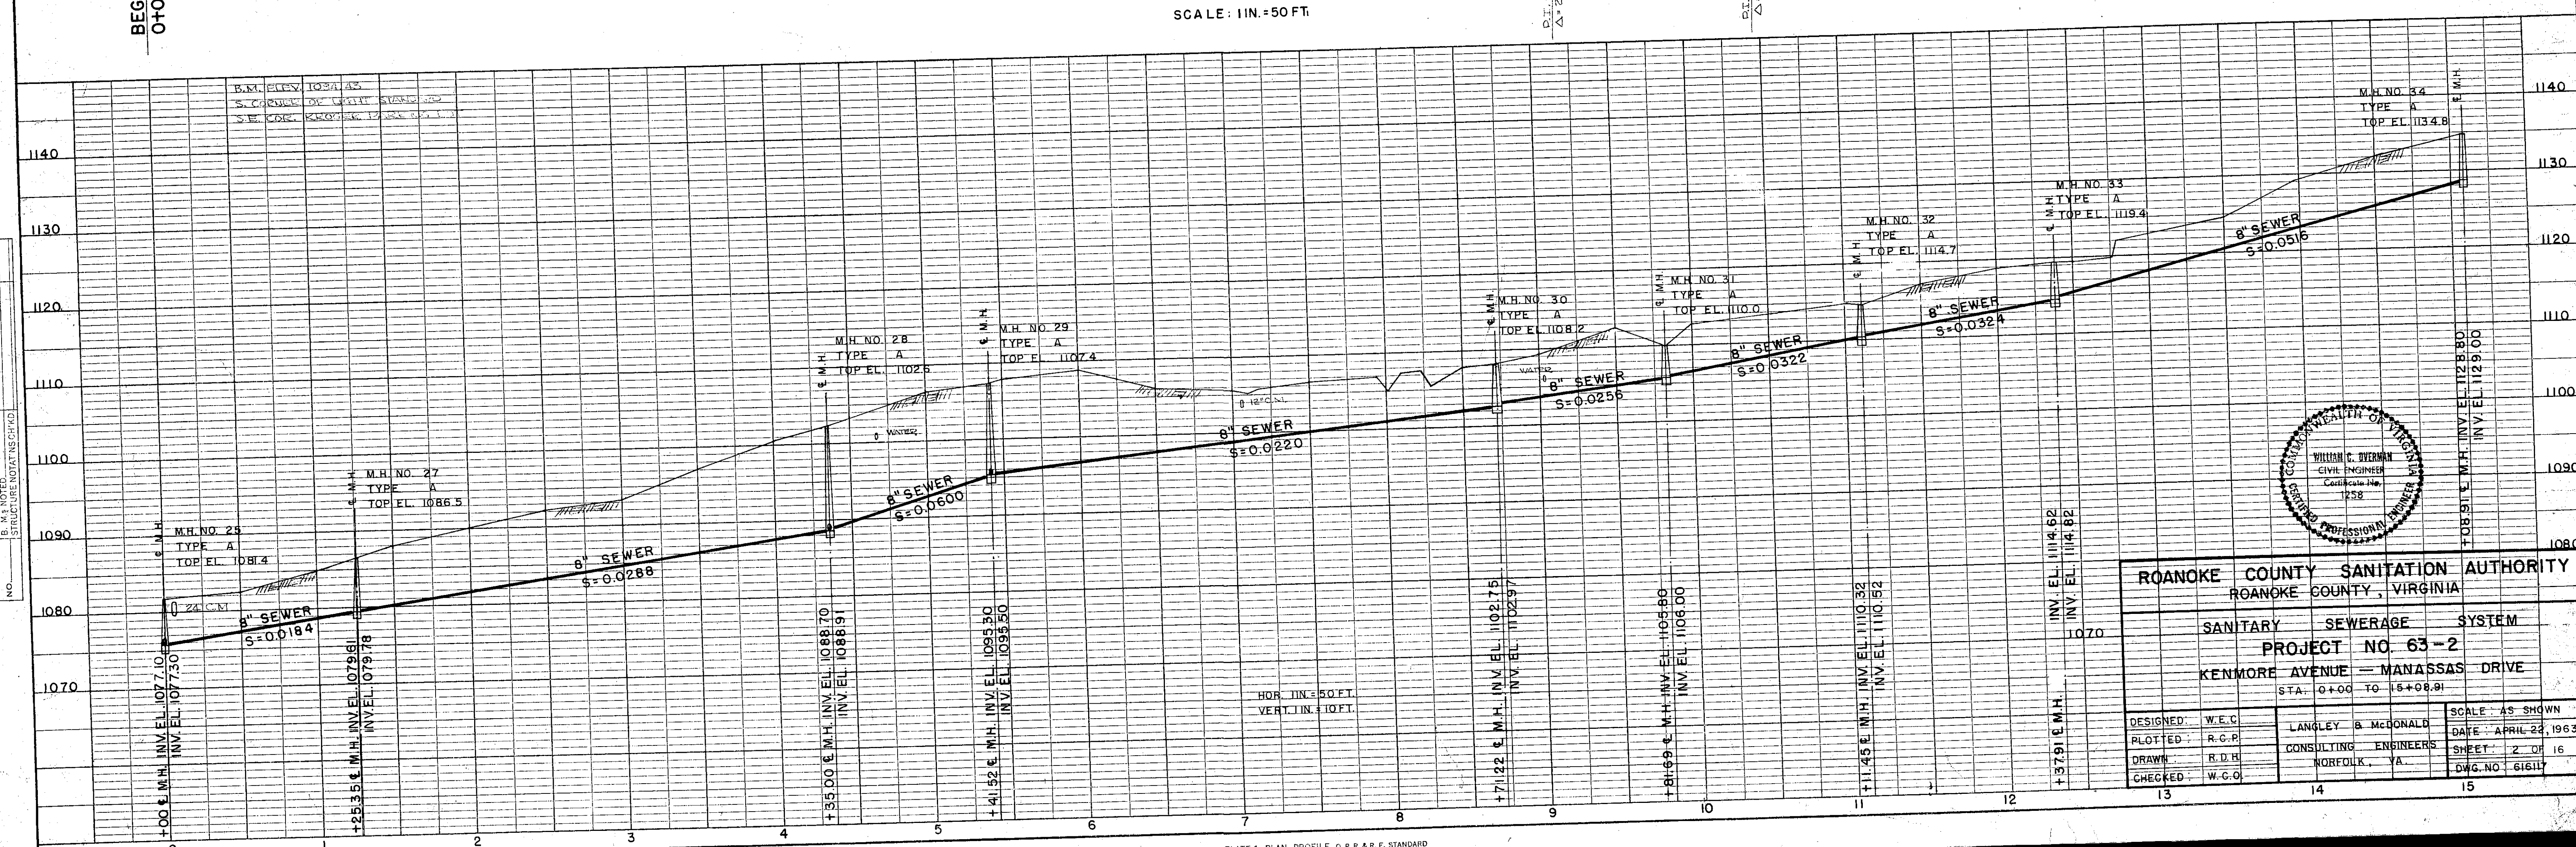


PLAN	SURVEYED	DATE
	2/7/43	
NO.	BY	
	R.C.P.	
NOTE BOOK		
ALIGNMENT CHECKED		
BY		
DATE		

PROFILE	SURVEYED	DATE
	2/7/43	
NO.	BY	
	R.C.P.	
NOTE BOOK		
ALIGNMENT CHECKED		
BY		
DATE		

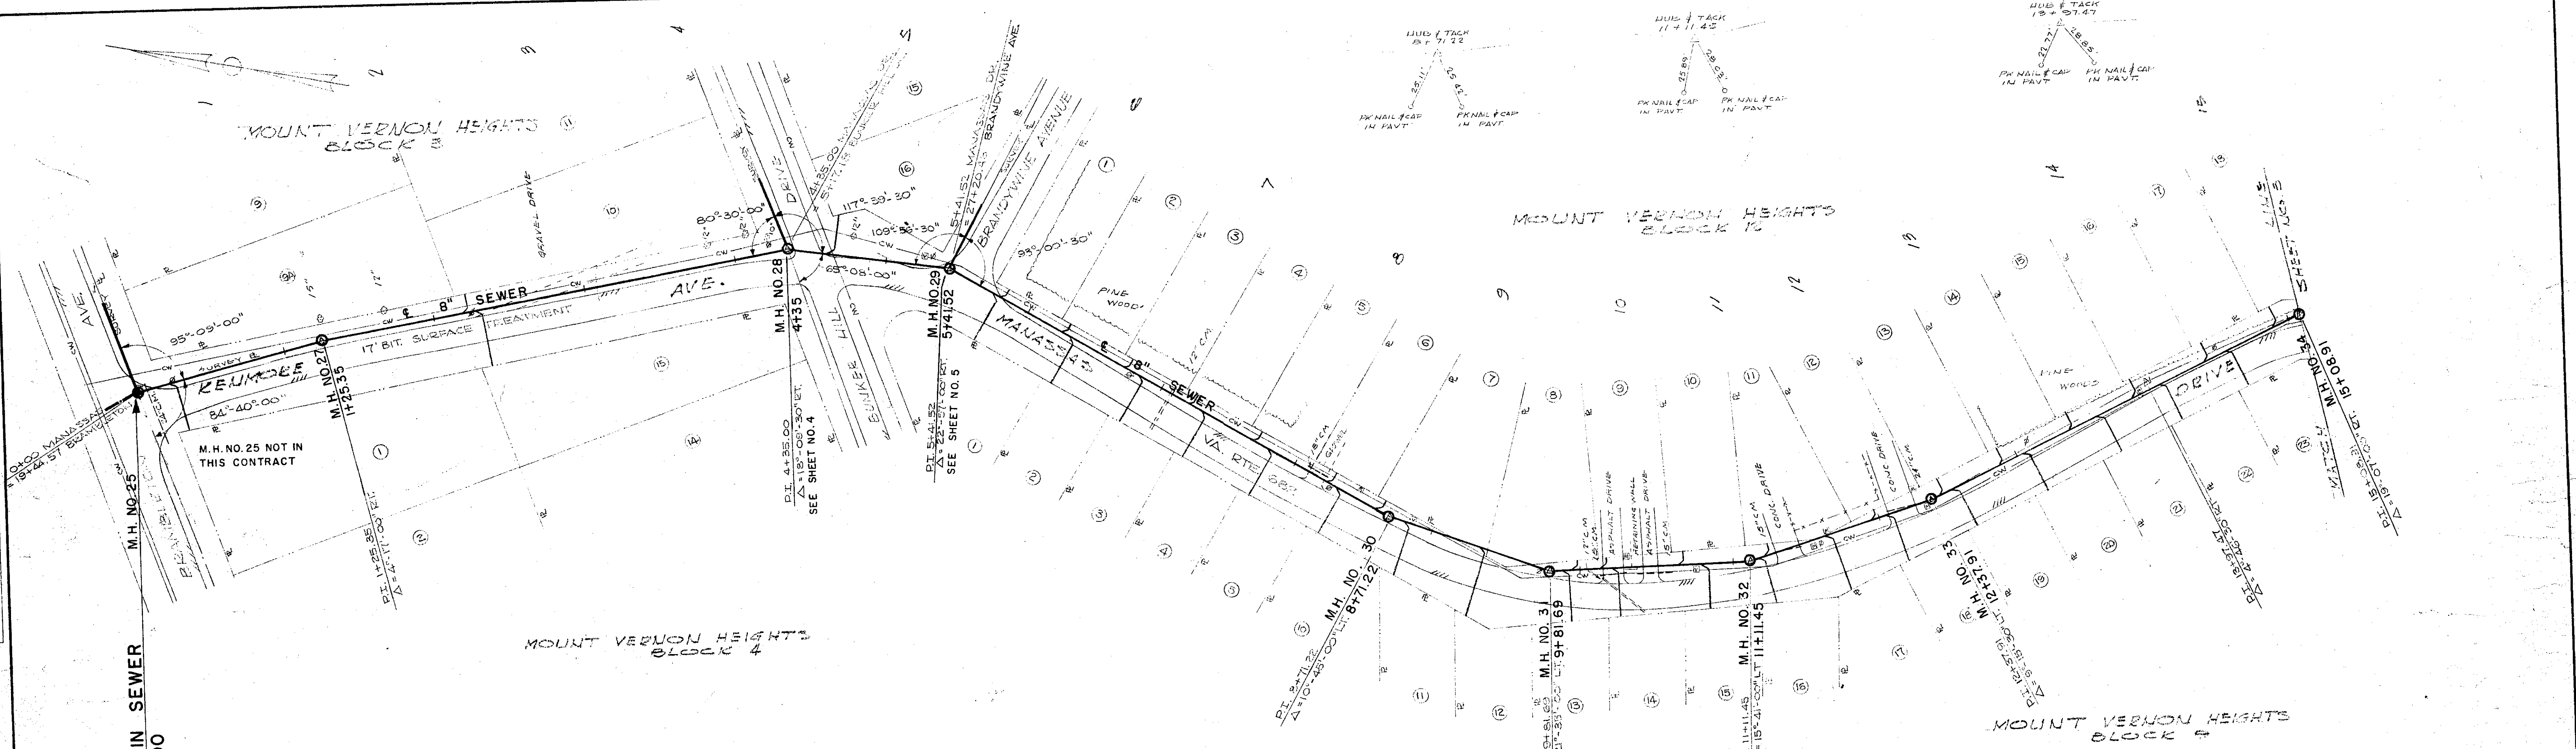

ROANOKE COUNTY SANITATION AUTHORITY ROANOKE COUNTY, VIRGINIA			
SANITARY		SEWERAGE SYSTEM	
PROJECT NO. 63-2			
KENMORE AVENUE - MANASSAS DRIVE			
STA. 0+00 TO 15+00.91			
DESIGNED	W.E.C.	LANGLEY & McDONALD	SCALE: AS SHOWN
PLOTTED	R.C.P.	CONSULTING ENGINEERS	DATE: APRIL 22, 1963
DRAWN	R.D.H.	NORFOLK, VA.	SHEET 2 OF 16
CHECKED	W.C.O.		DWG. NO. 61617