

PROFILE	SURVEYED _____	P ^r BY _____	DATE _____
NOTE BOOK _____	PLOTTED _____	R.S.P.	2-20-63
NO. _____	GRADES CHECKED _____		
	B. M.'S NOTED _____		
	STRUCTURE NOTED AS CHECKED _____		

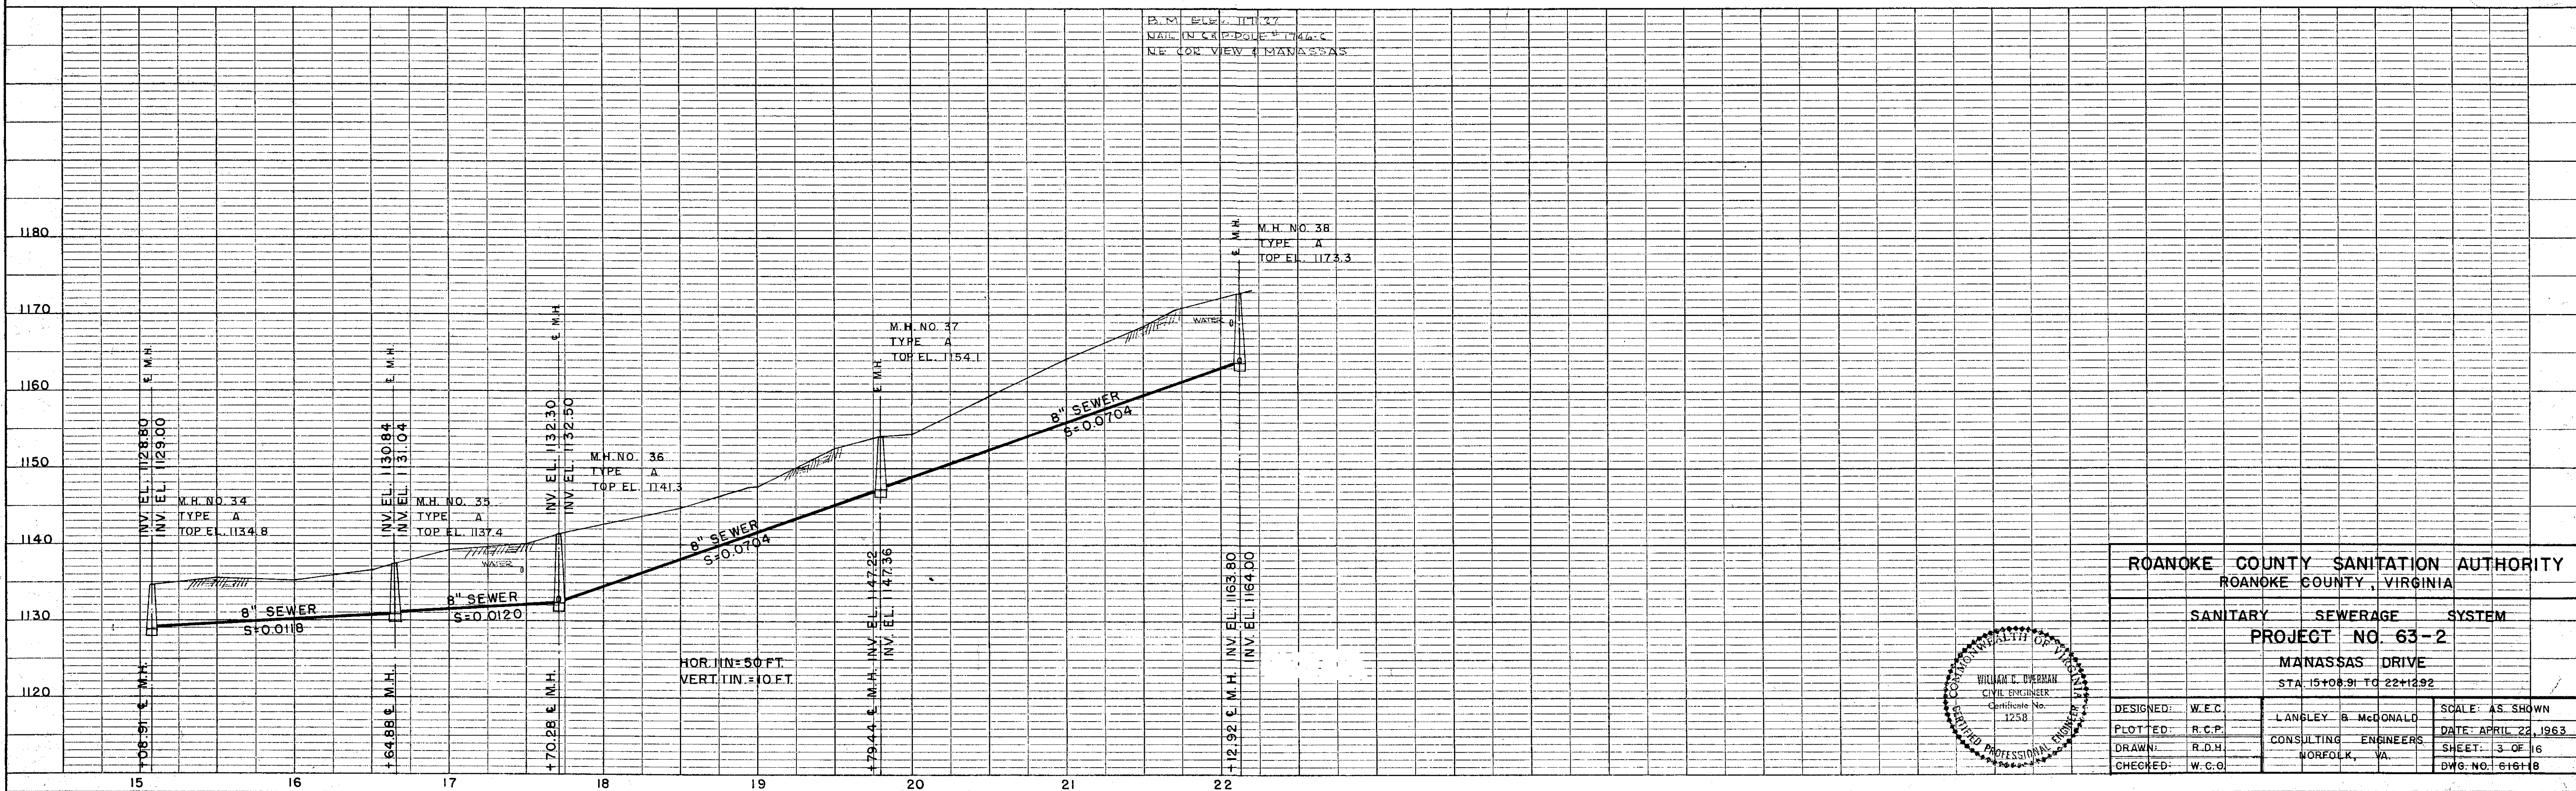


PLATE 1 - PLAN - PROFILE O. P. R. & R. E. STANDARD