
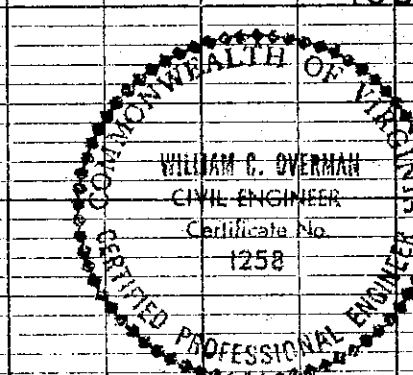
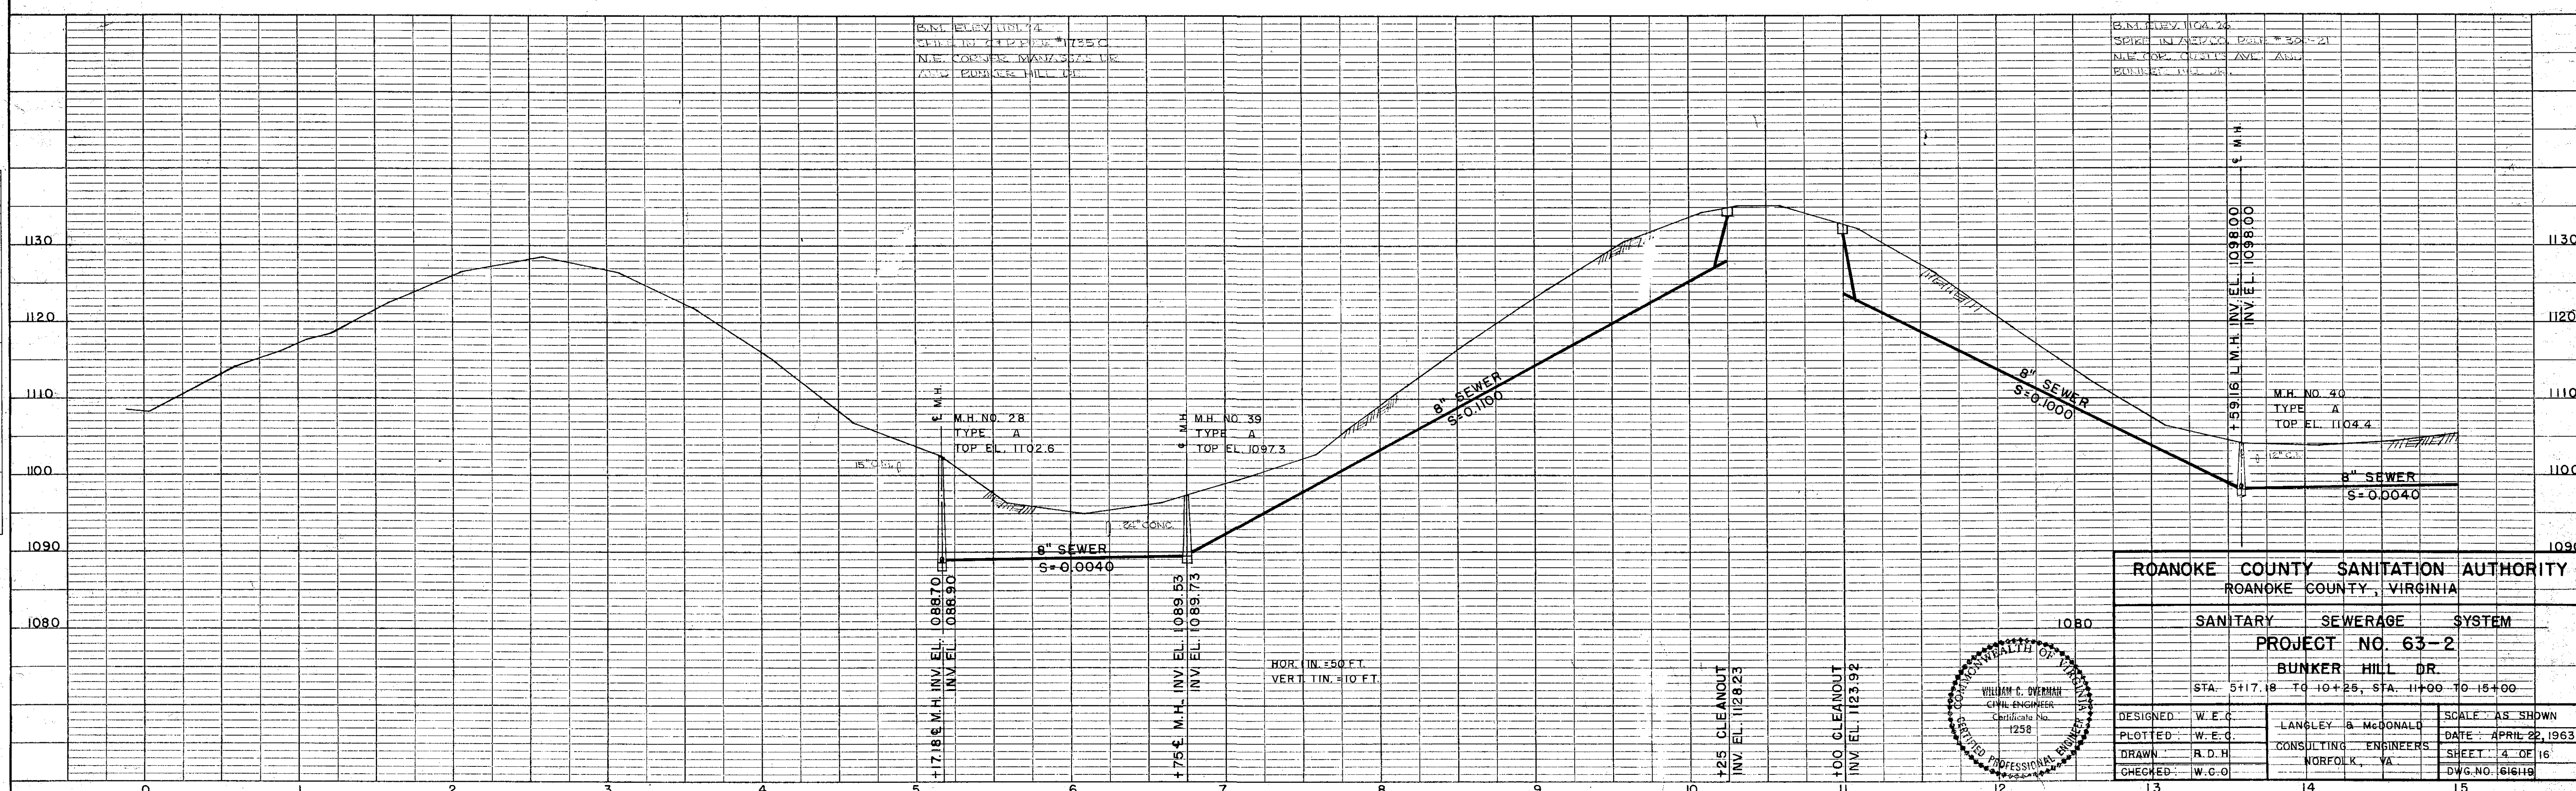


PLAN	SURVEYED	BY	DATE
NO.	PLOTTED	W.E.C.	2/23/63
	NOTE BOOK	GRADES CHECKED	
		STRUCTURE NOTATIONS	

PROFILE	SURVEYED	BY	DATE
NO.	PLOTTED	W.E.C.	2/23/63
	NOTE BOOK	GRADES CHECKED	
		STRUCTURE NOTATIONS	

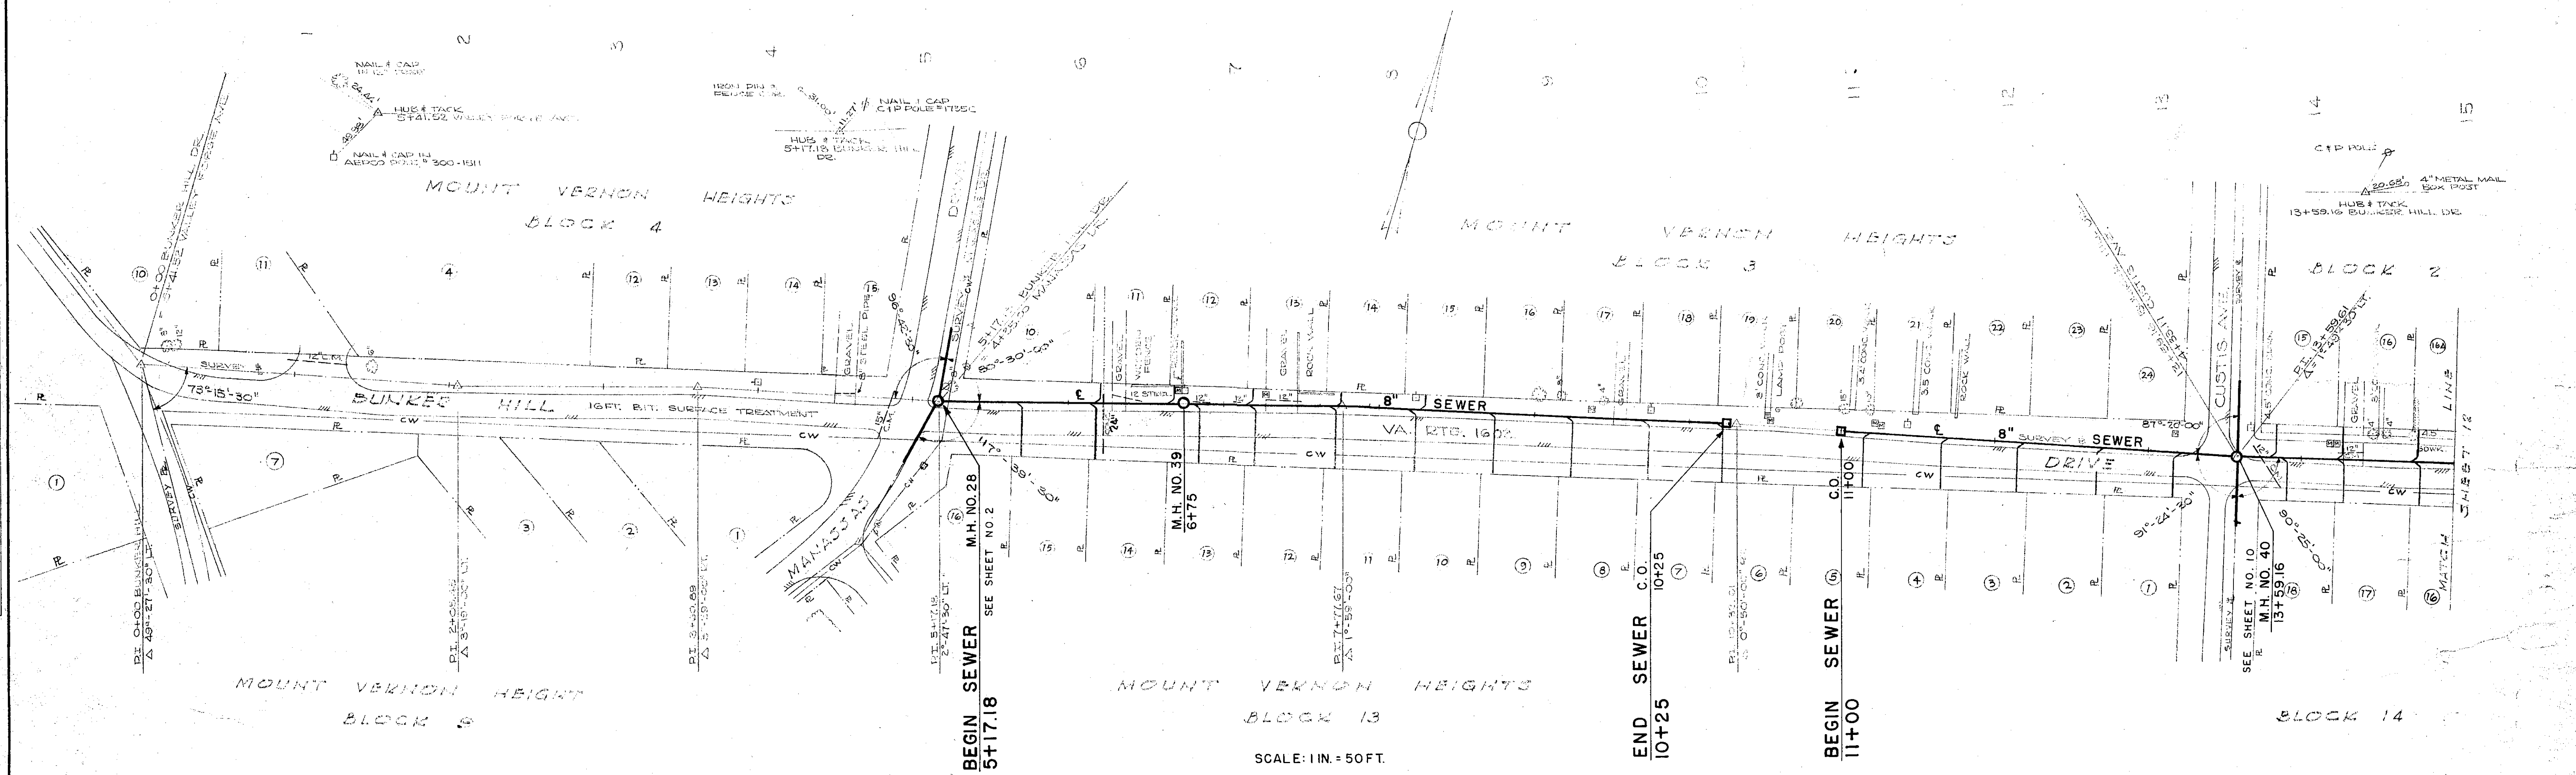

ROANOKE COUNTY SANITATION AUTHORITY		
ROANOKE COUNTY, VIRGINIA		
SANITARY SEWERAGE SYSTEM		
PROJECT NO. 63-2		
BUNKER HILL DR.		
STA. 5+17.18 TO 10+25, STA. 11+00 TO 15+00		
DESIGNED	W.E.C.	SCALE AS SHOWN
PLOTTED	W.E.C.	DATE: APRIL 22, 1963
DRAWN	R.D.H.	CONSULTING ENGINEERS
CHECKED	W.G.O.	NORFOLK, VA.
		SHEET 4 OF 16
		DWG. NO. 61619