
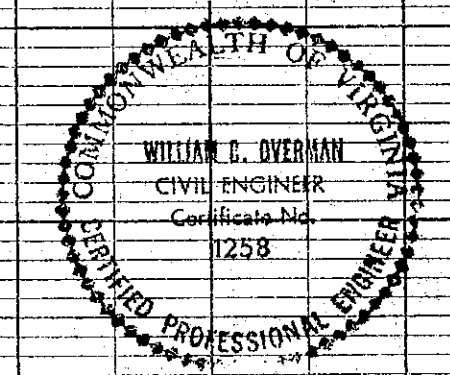
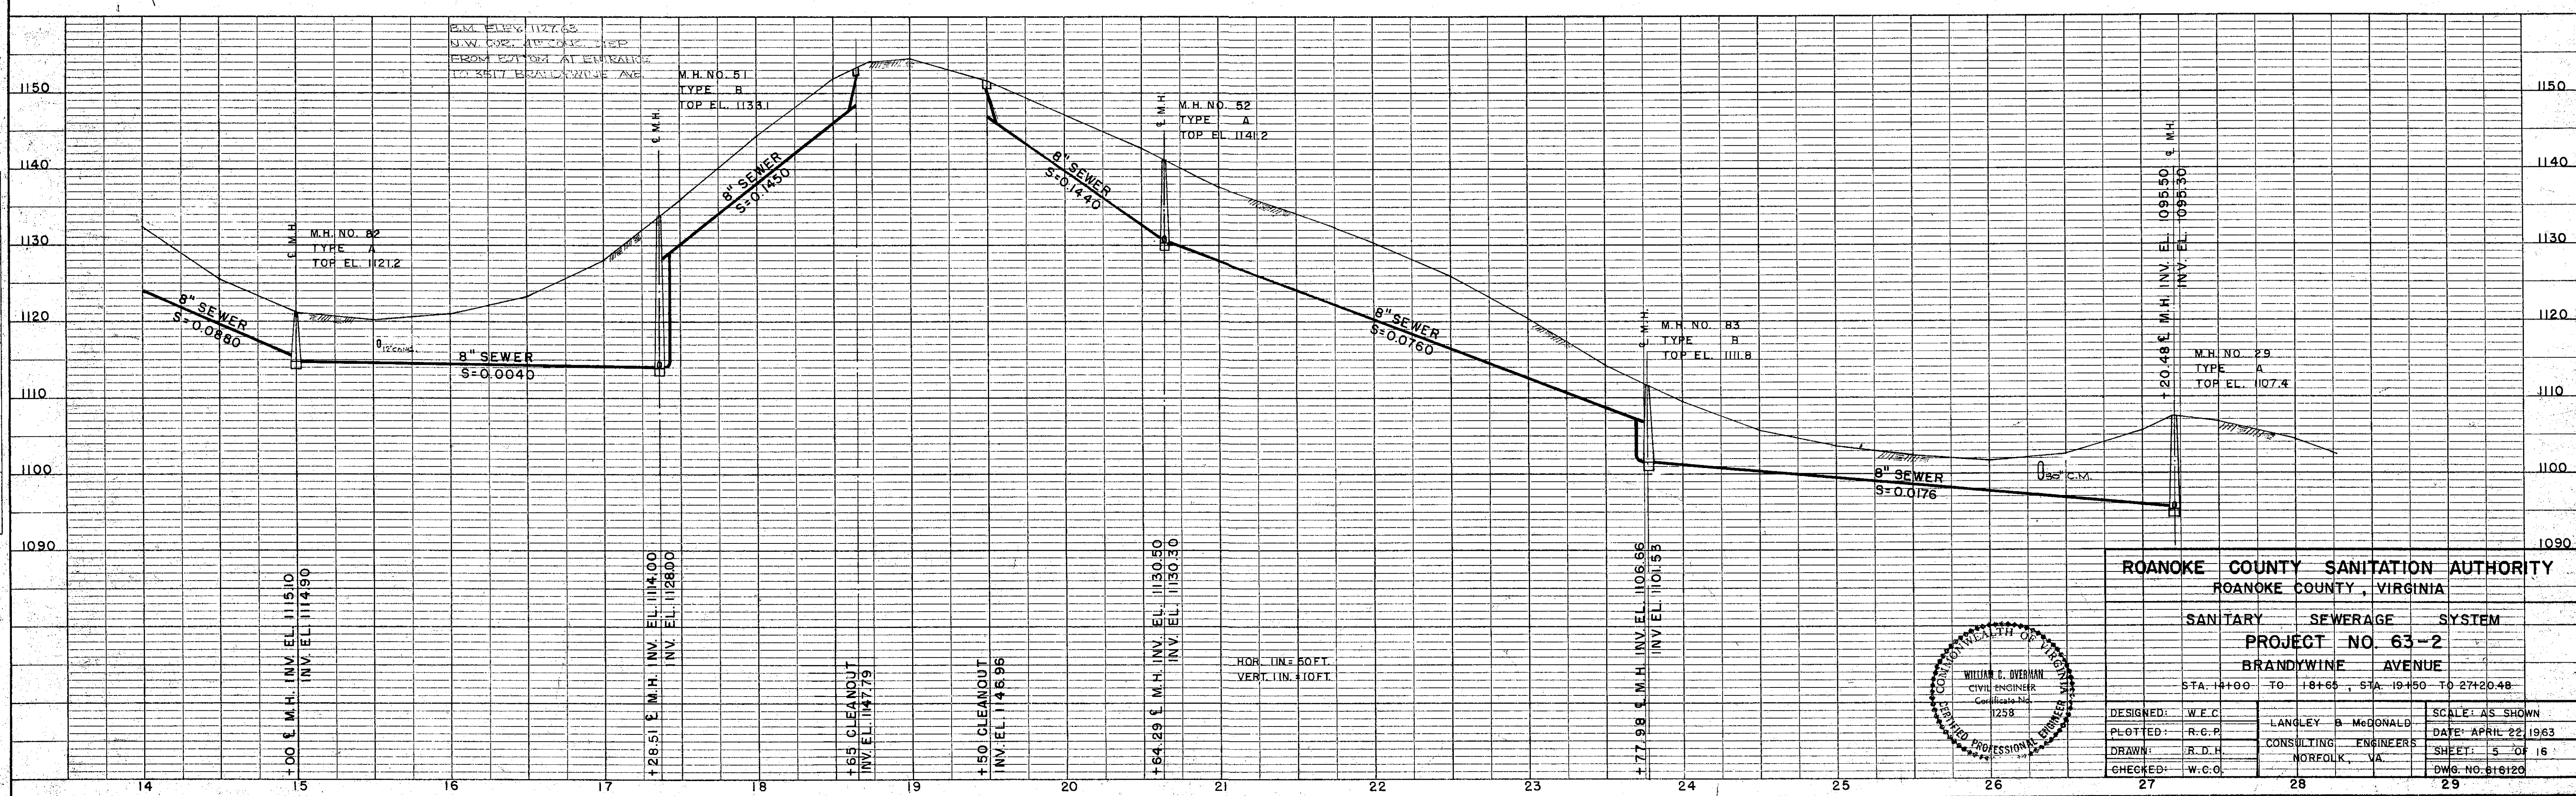


PLAN	SURVEYED	DATE
NOTE BOOK	PLOTTED	2-28-63
NO.	BY	R.C.P.
	ALIGNED	
	RT. OF WAY	

PROFILE	SURVEYED	DATE
NOTE BOOK	PLOTTED	3-4-63
NO.	BY	R.C.P.
	ALIGNED	
	RT. OF WAY	

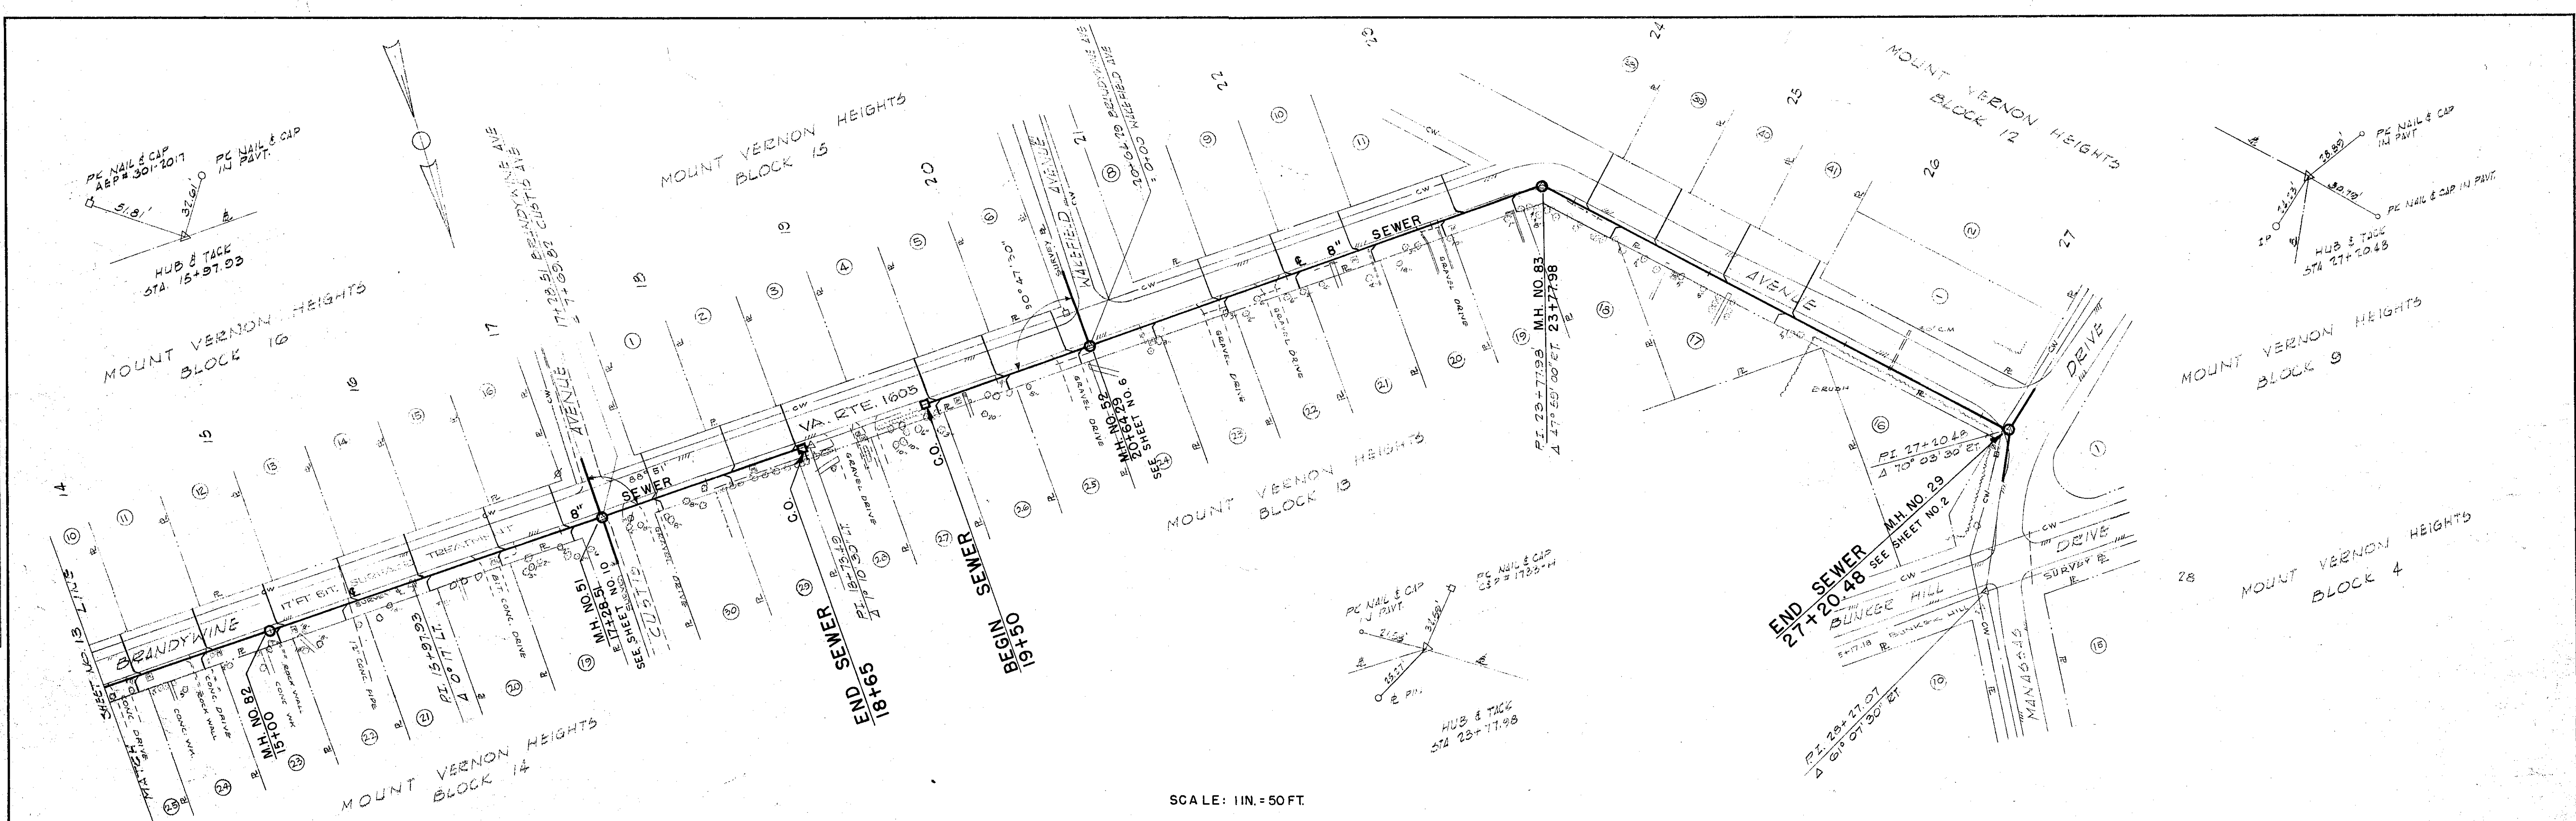

ROANOKE COUNTY SANITATION AUTHORITY		
ROANOKE COUNTY, VIRGINIA		
SANITARY SEWERAGE SYSTEM		
PROJECT NO. 63-2		
BRANDYWINE AVENUE		
STA. 14+00 TO 18+65, STA. 19+50 TO 27+20.48		
DESIGNED: W.E.C.	LANGLEY & McDONALD	SCALE: AS SHOWN
PLOTTED: R.C.P.	CONSULTING ENGINEERS	DATE: APRIL 22, 1963
DRAWN: R.D.H.	NORFOLK, VA.	SHEET: 5 OF 16
CHECKED: W.C.O.		DWG. NO. 616120