
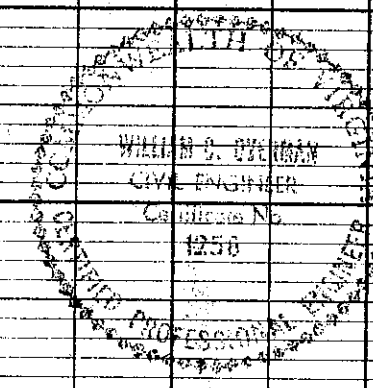
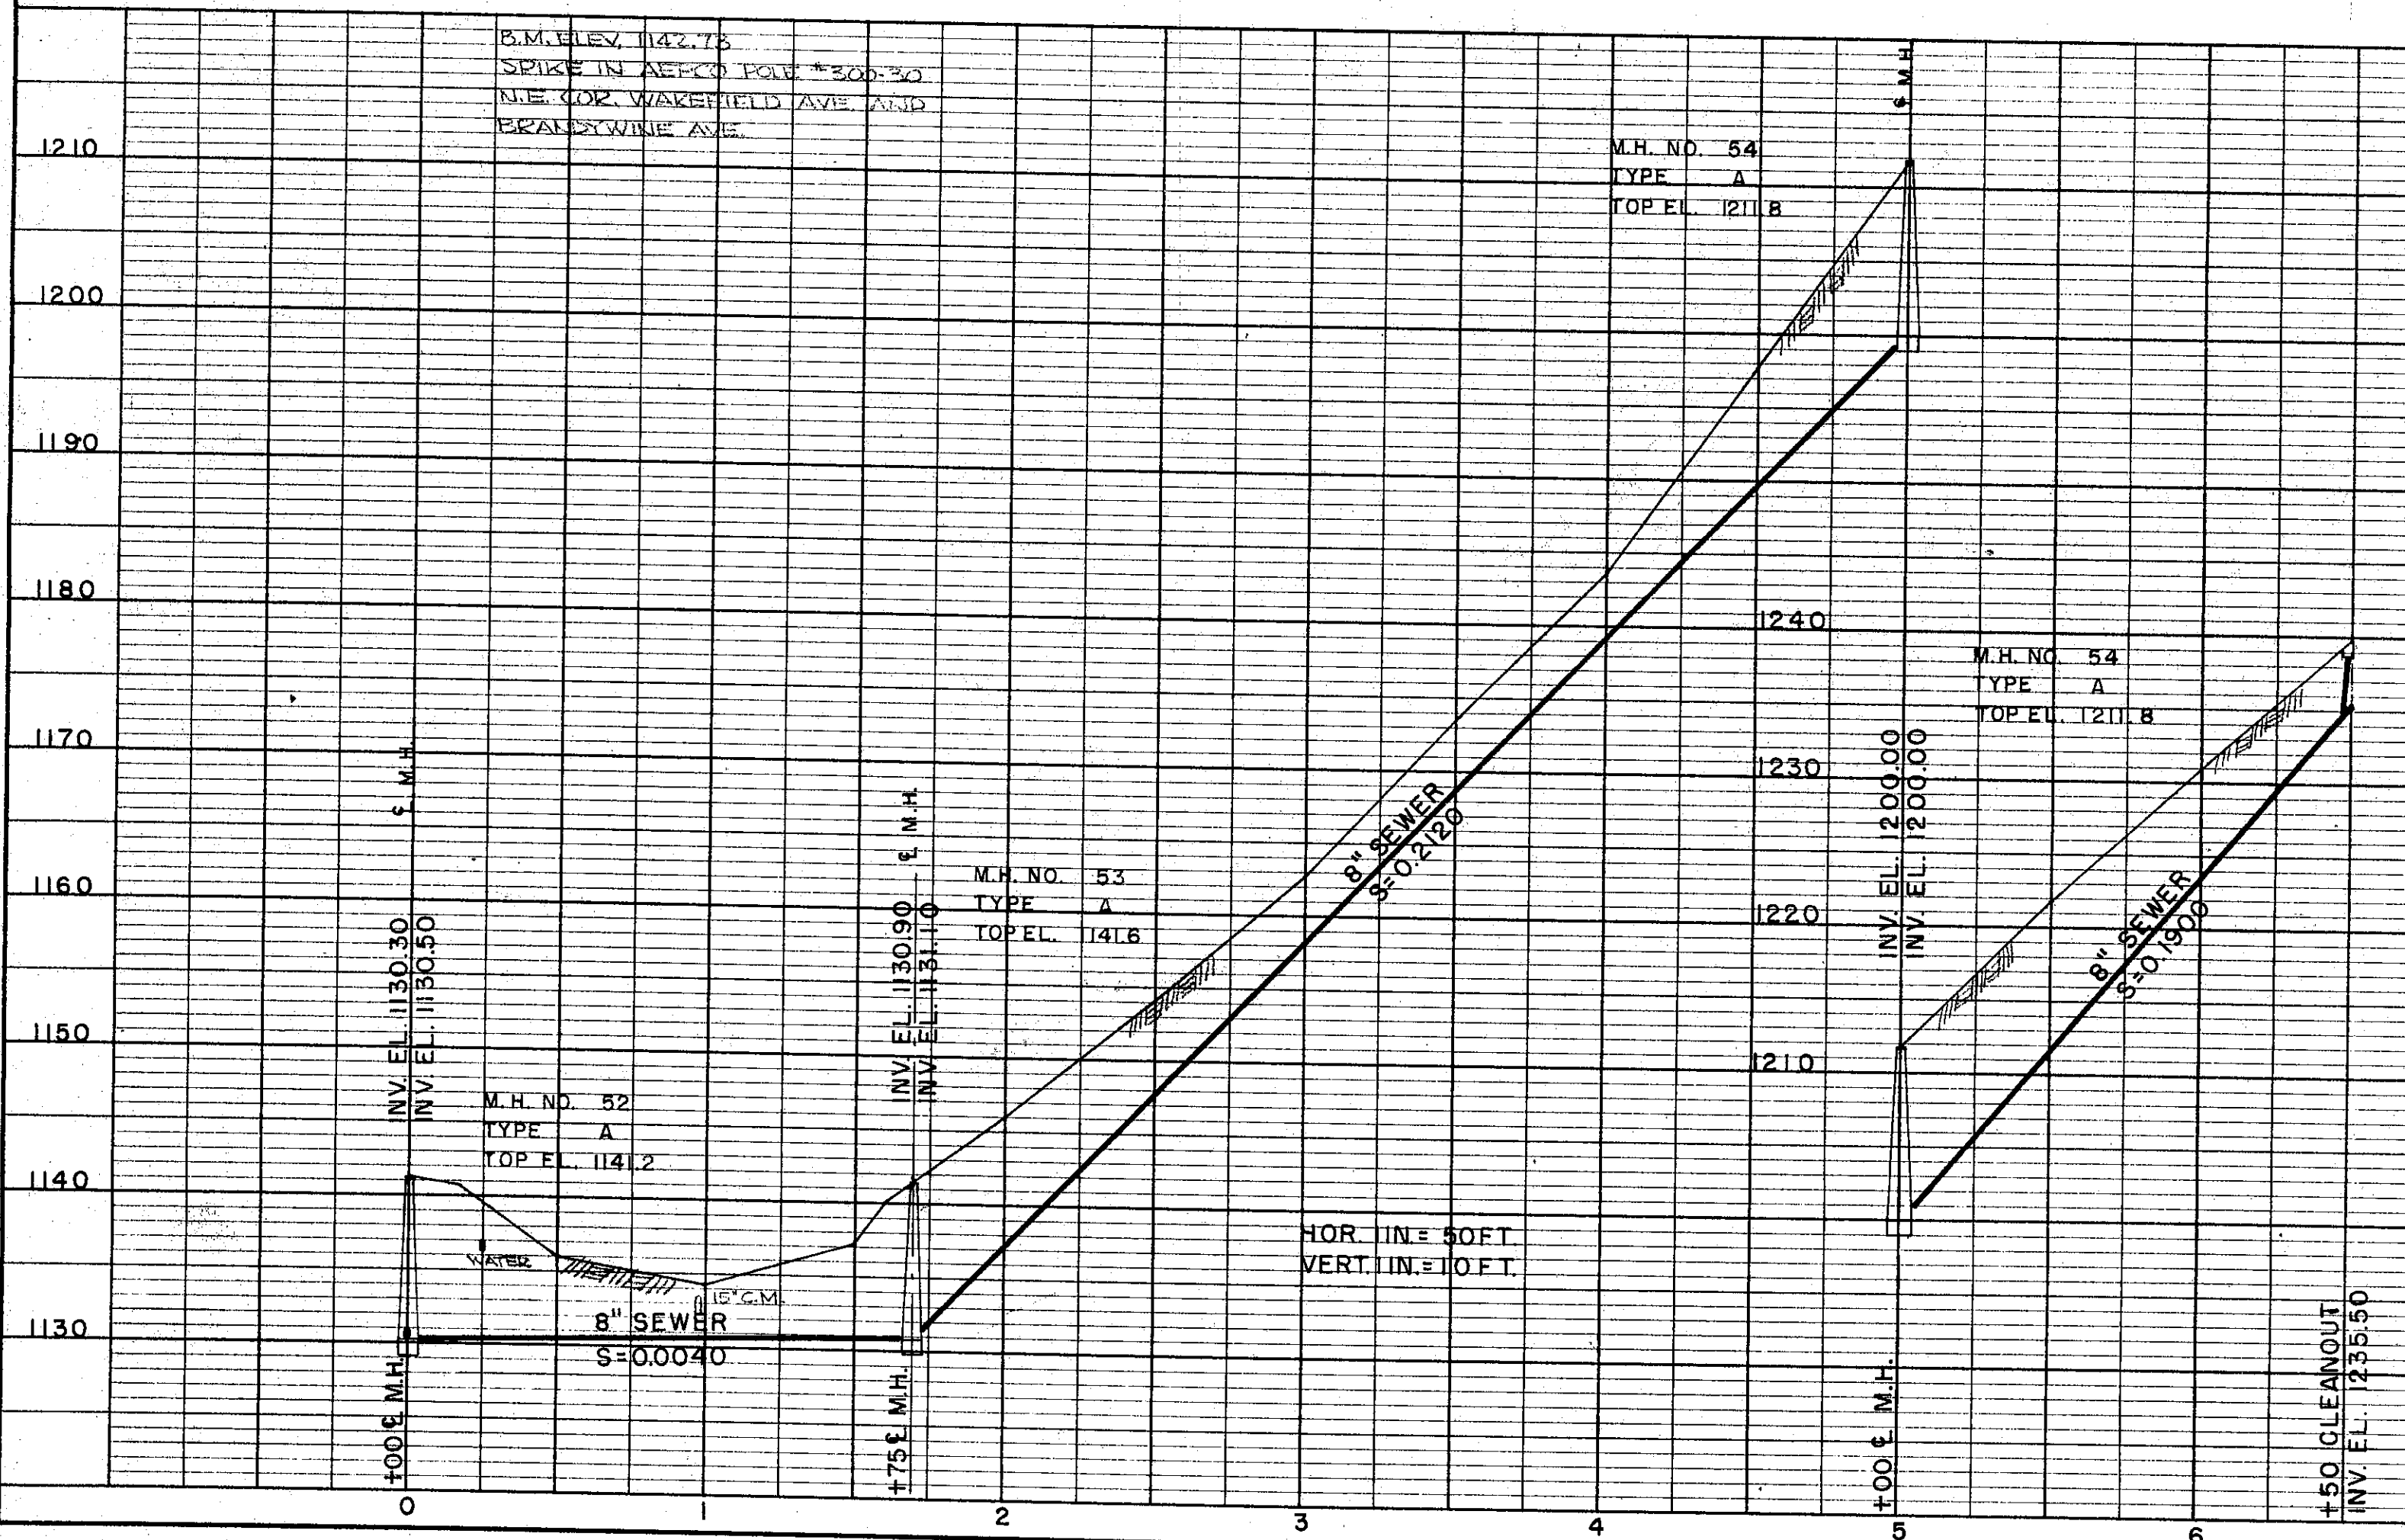


PLAN	DATE
SURVEYED	BY
NOTE BOOK	12 D.H.
NO.	3/11/63

PROFILE	DATE
SURVEYED	BY
NOTE BOOK	12 D.H.
NO.	3/11/63

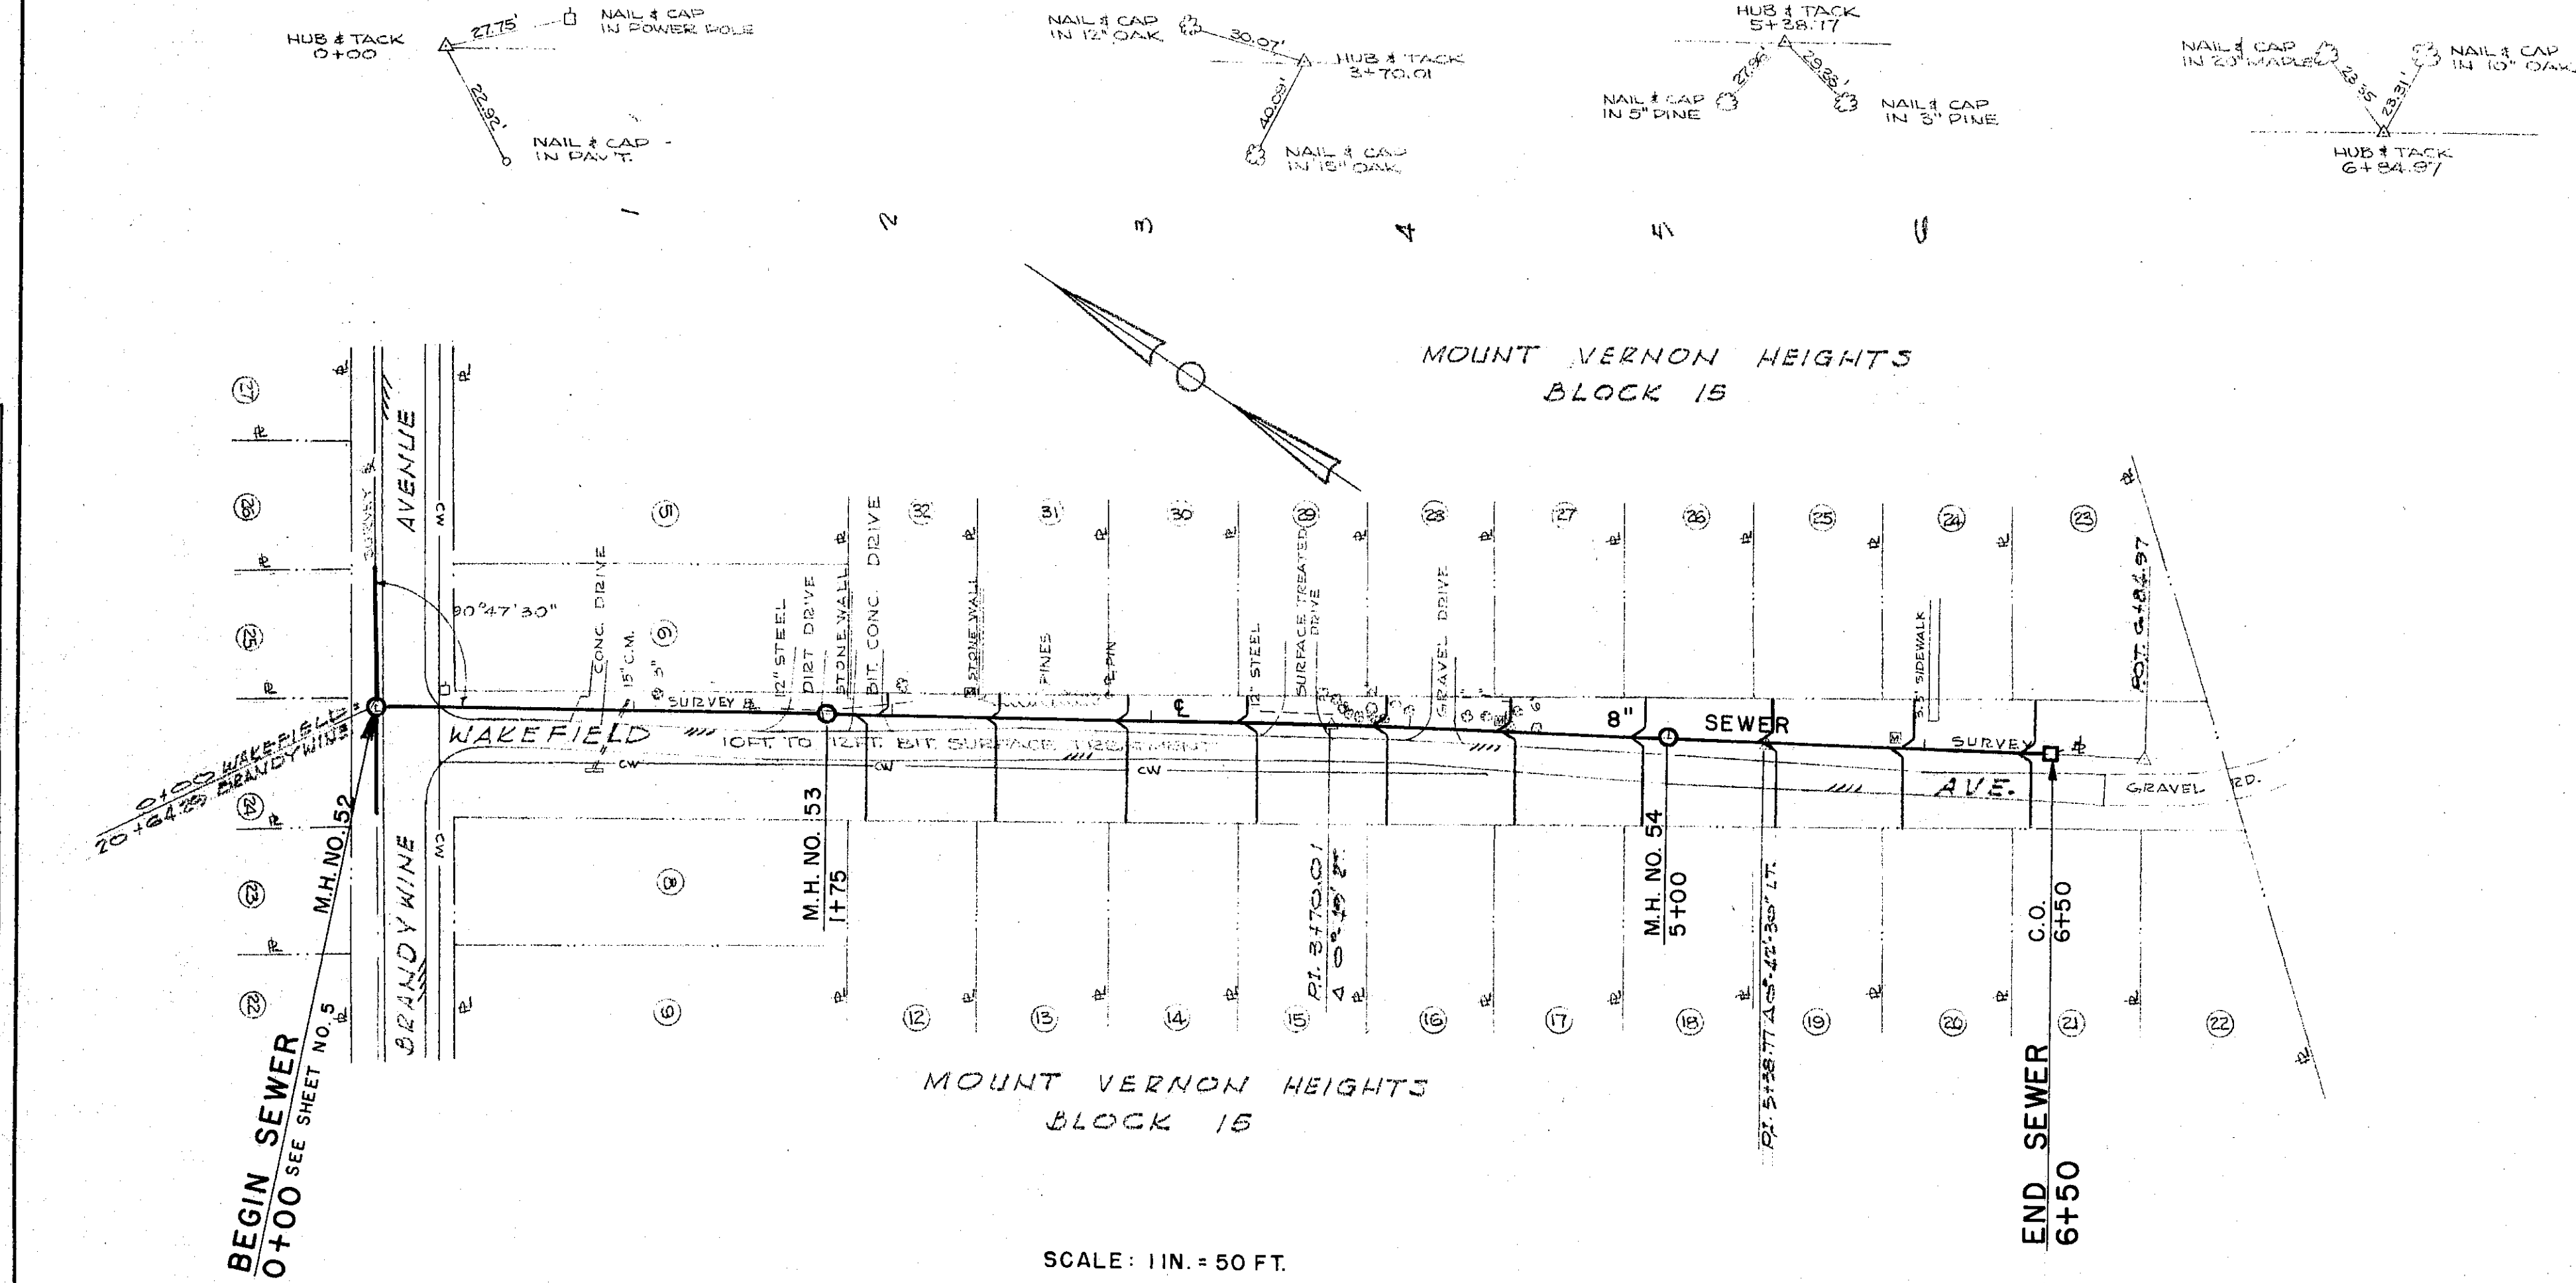

ROANOKE COUNTY SANITATION AUTHORITY		
ROANOKE COUNTY, VIRGINIA		
SANITARY		SEWERAGE
		SYSTEM
PROJECT NO. 63-2		
WAKEFIELD AVENUE		
STA. 0+00 TO 6+50		
DESIGNED: W. E. G.	LANGLEY AND McDONALD	SCALE: AS SHOWN
PLOTTED: R. D. H.	CONSULTING ENGINEERS	DATE: APRIL 22, 1963
DRAWN: R. D. H.	NORFOLK, VA.	SHEET: 6 OF 16
CHECKED: W. C. O.		DWG. NO. 61612