



PROFILE	BY	DATE
SURVEYED	12 D.H.	1/16/53
PLOTTED		
NOTE BOOK		
GRADES CHECKED		
B.M. NOTED		
STATION USE NOTATIONS CHECKED		

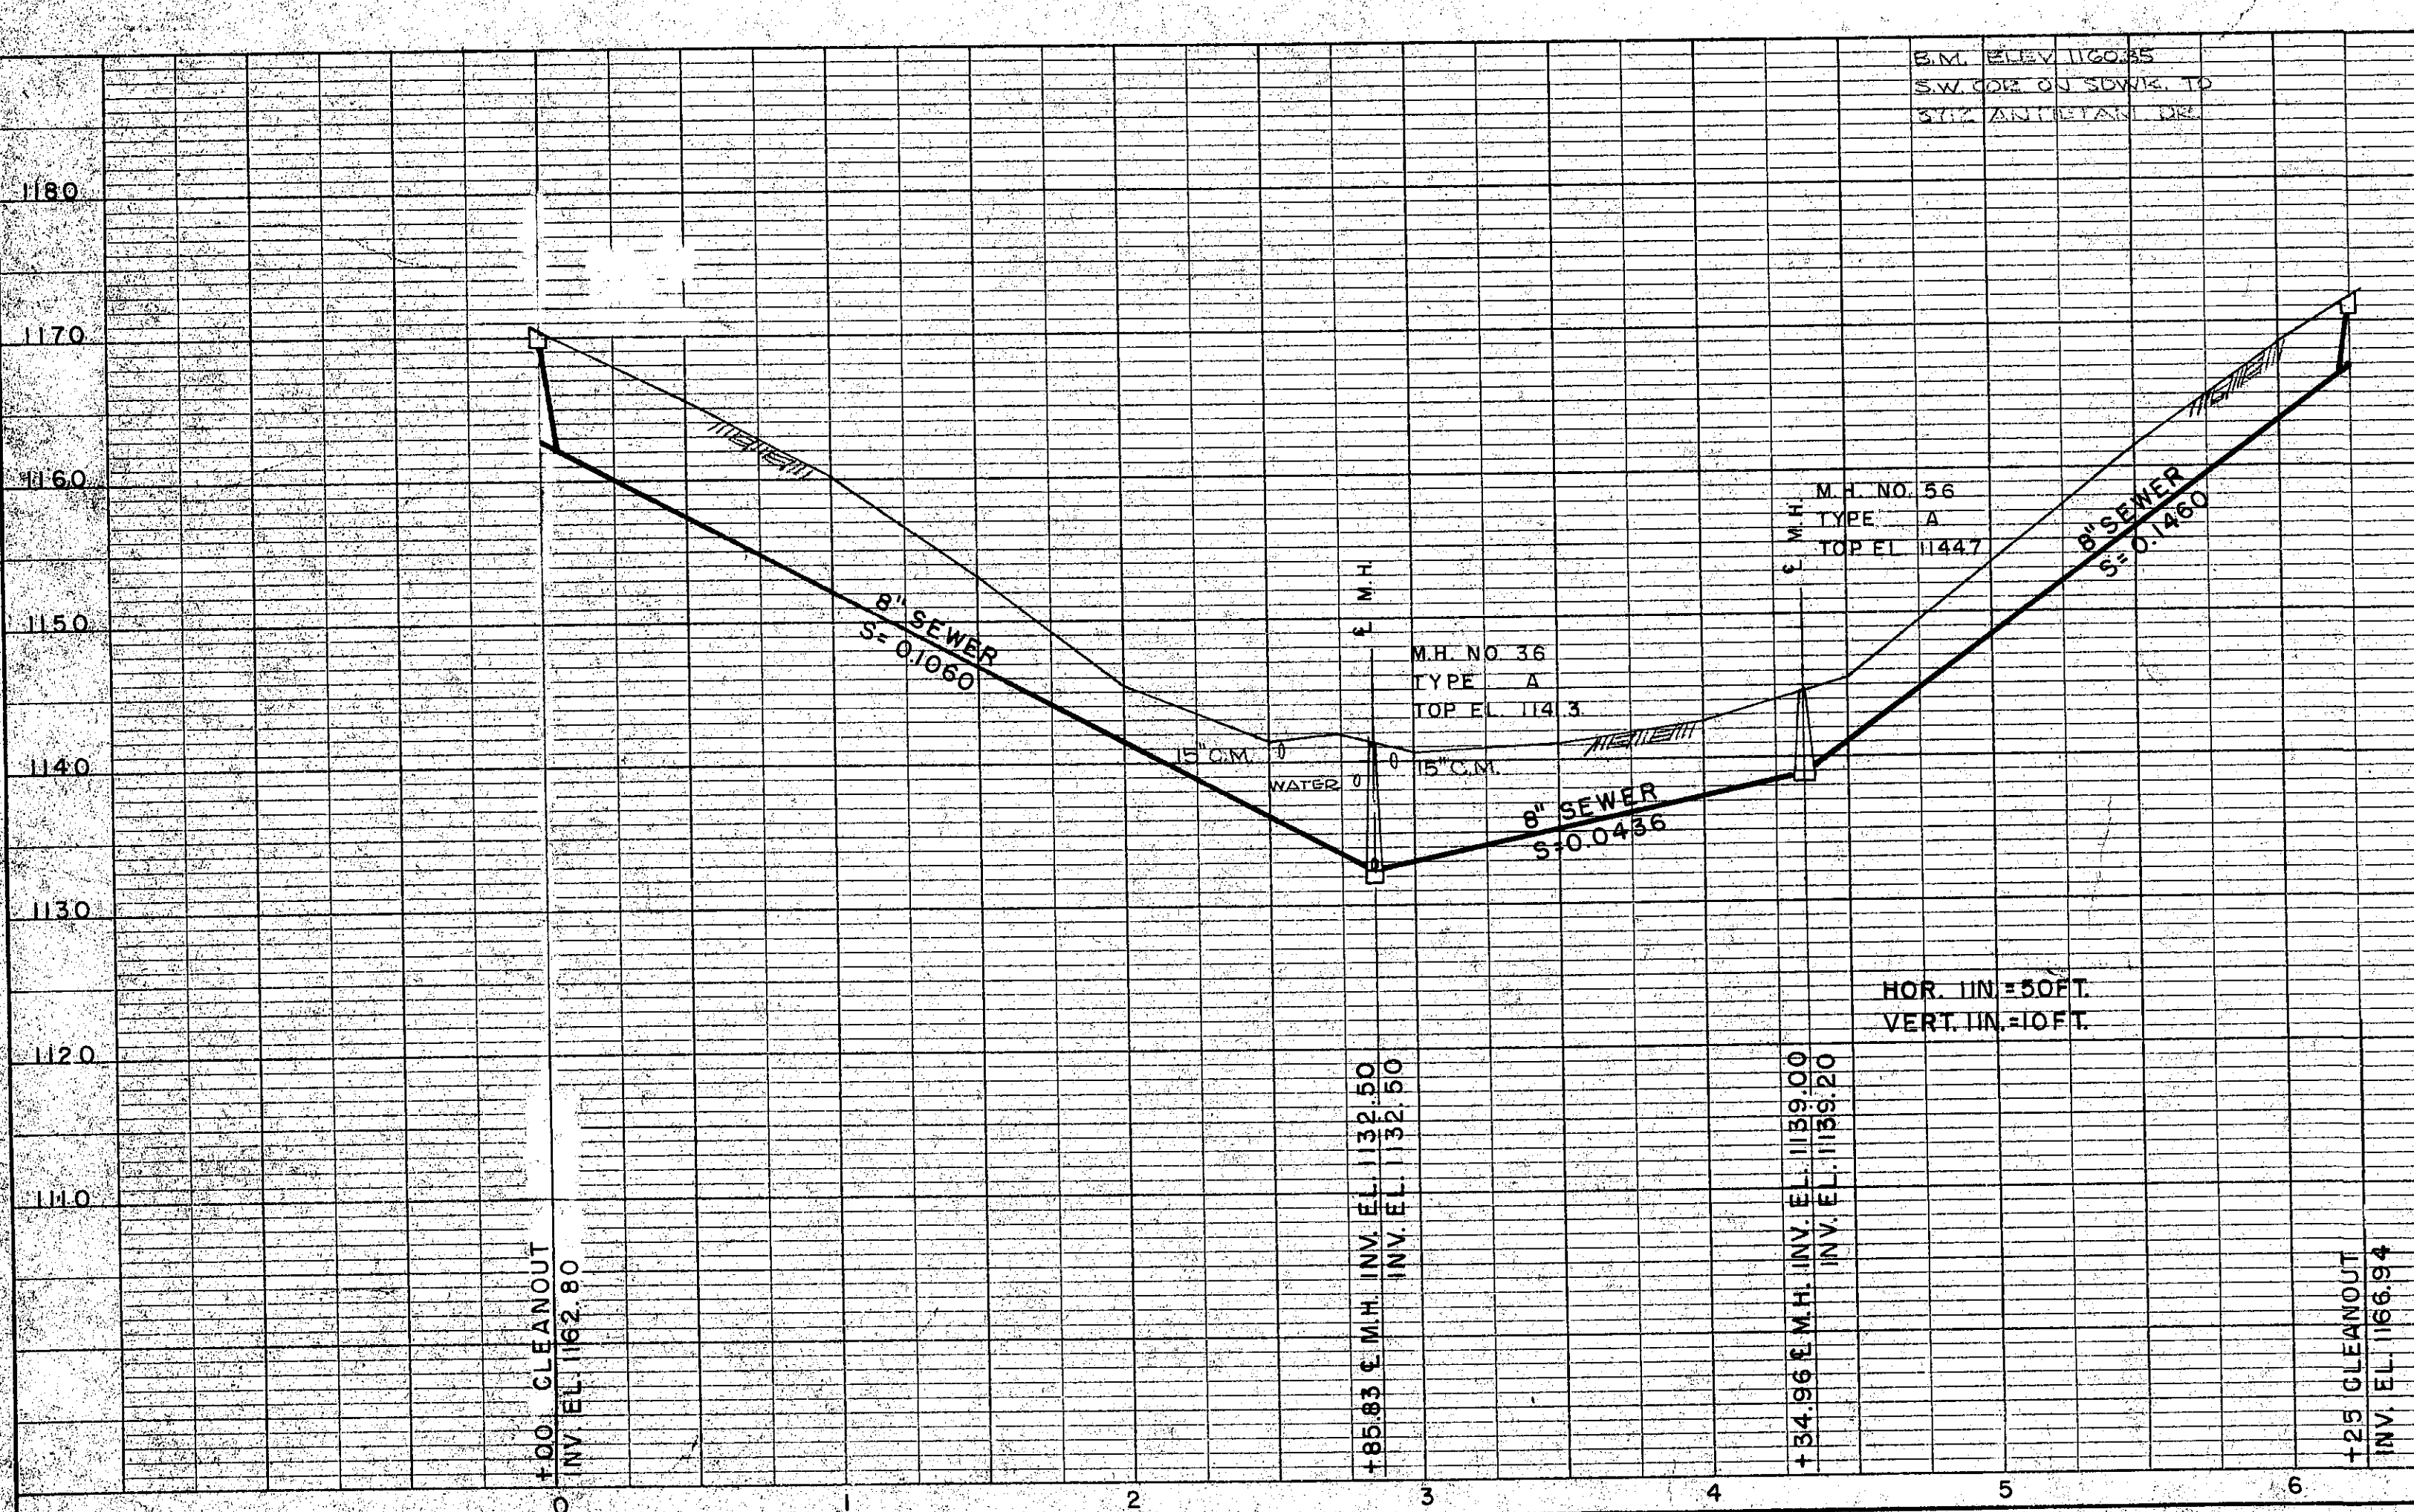

SCALE: 1 IN. = 50 FT.

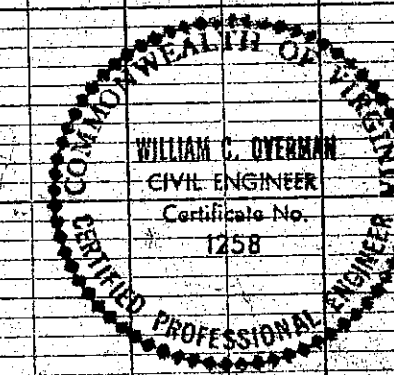

ROANOKE COUNTY SANITATION AUTHORITY			ROANOKE COUNTY, VIRGINIA		
SANITARY			SEWERAGE		
SYSTEM			PROJECT NO. 63-2		
ANTIE TAM DRIVE			STA. 0+00 TO 6+25		
DESIGNED:	W.E.C.	LANGLEY & McDONALD		SCALE: AS SHOWN	
PLOTTED:	R.D.H.	CONSULTING ENGINEERS		DATE: APRIL 22, 1963	
DRAWN:	R.D.H.	NORFOLK, VA		SHEET: 7 OF 16	
CHECKED:	W.E.C.			DWG. NO. 616122	