

PROFILE	SURVEYED _____ BY _____	DATE _____
NOTE BOOK	PLOTTED _____ HHC _____	1/7/68
	GRADES CHECKED _____ WEC _____	2/20/68
NO _____	B. M. # NOTED _____	
	STRUCTURE NOTATION CH KD _____	

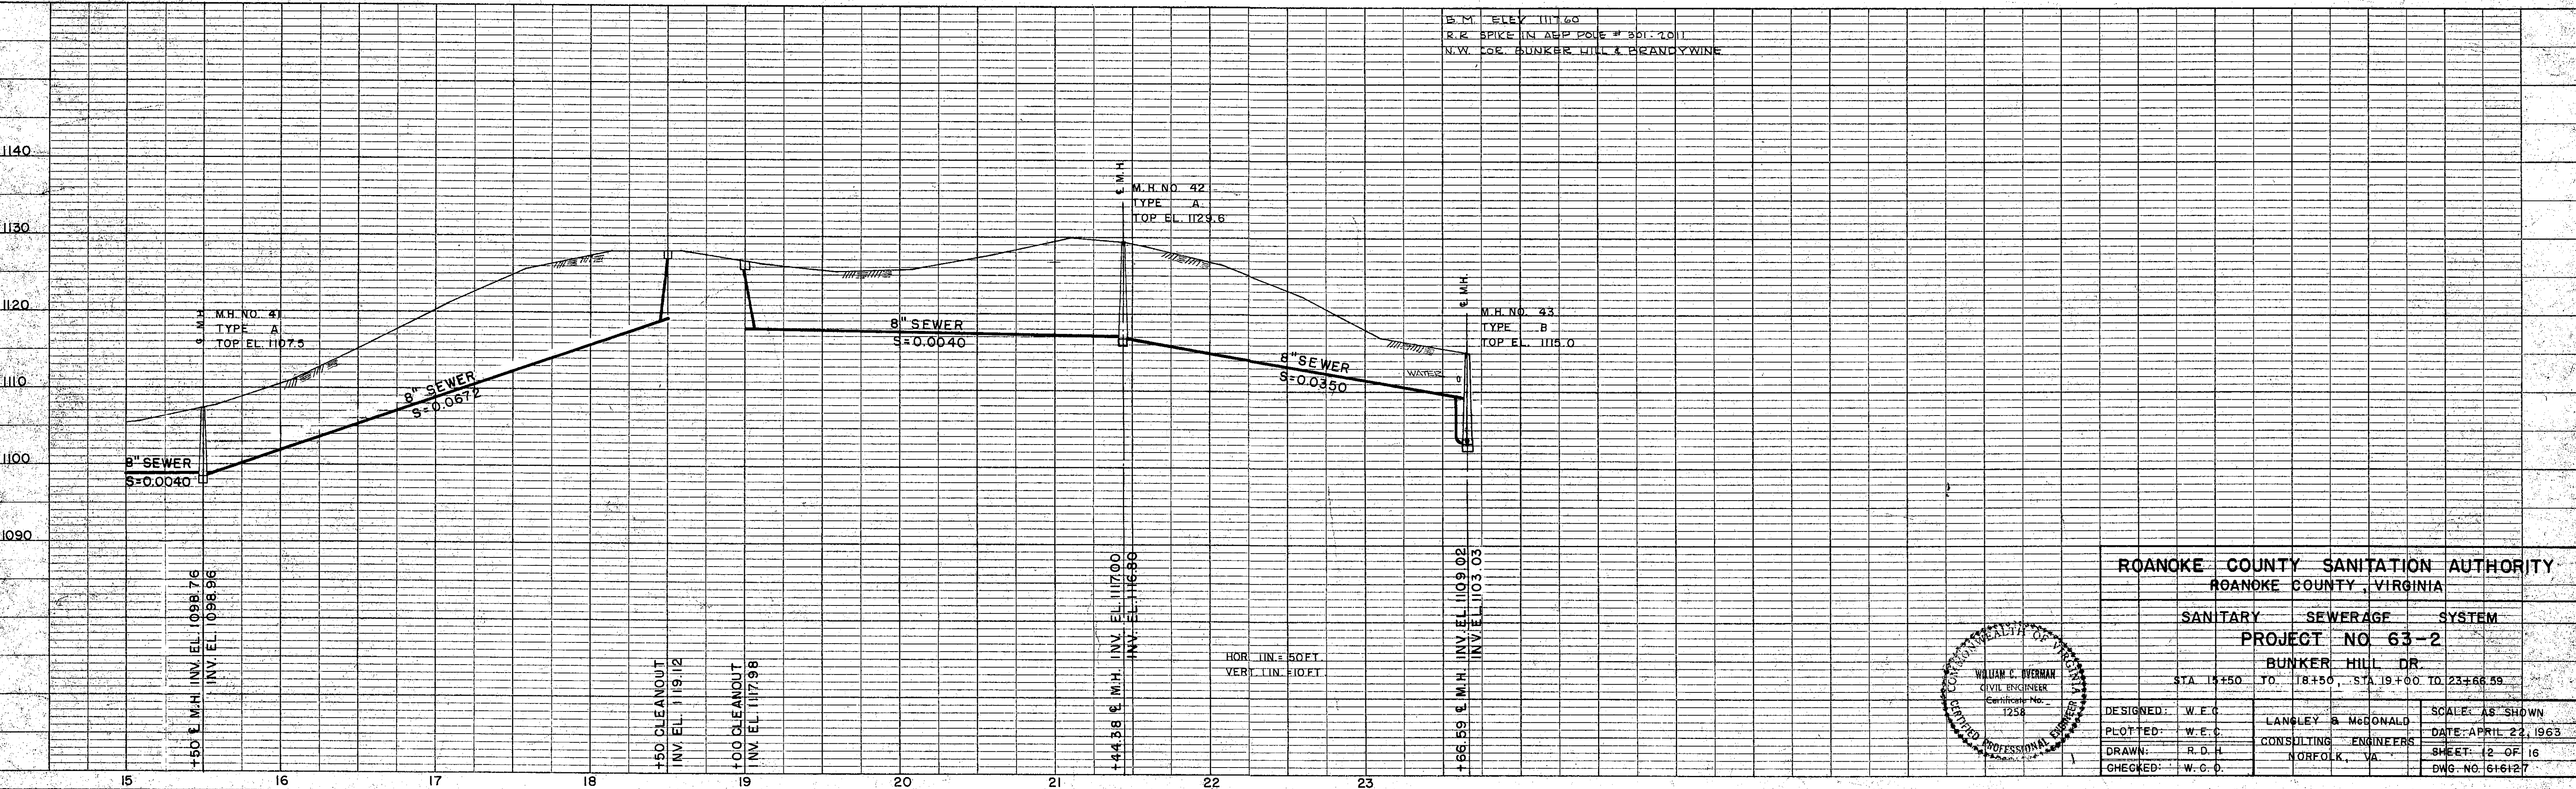


PLATE 1 - PLAN - PROFILE O. P. R. & R. E. STANDARD