
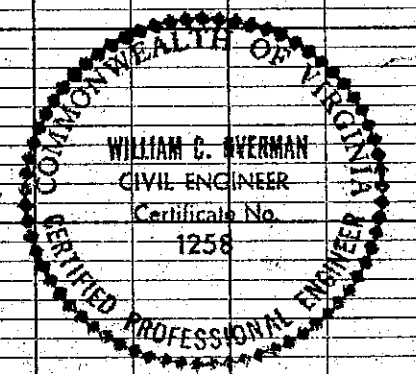
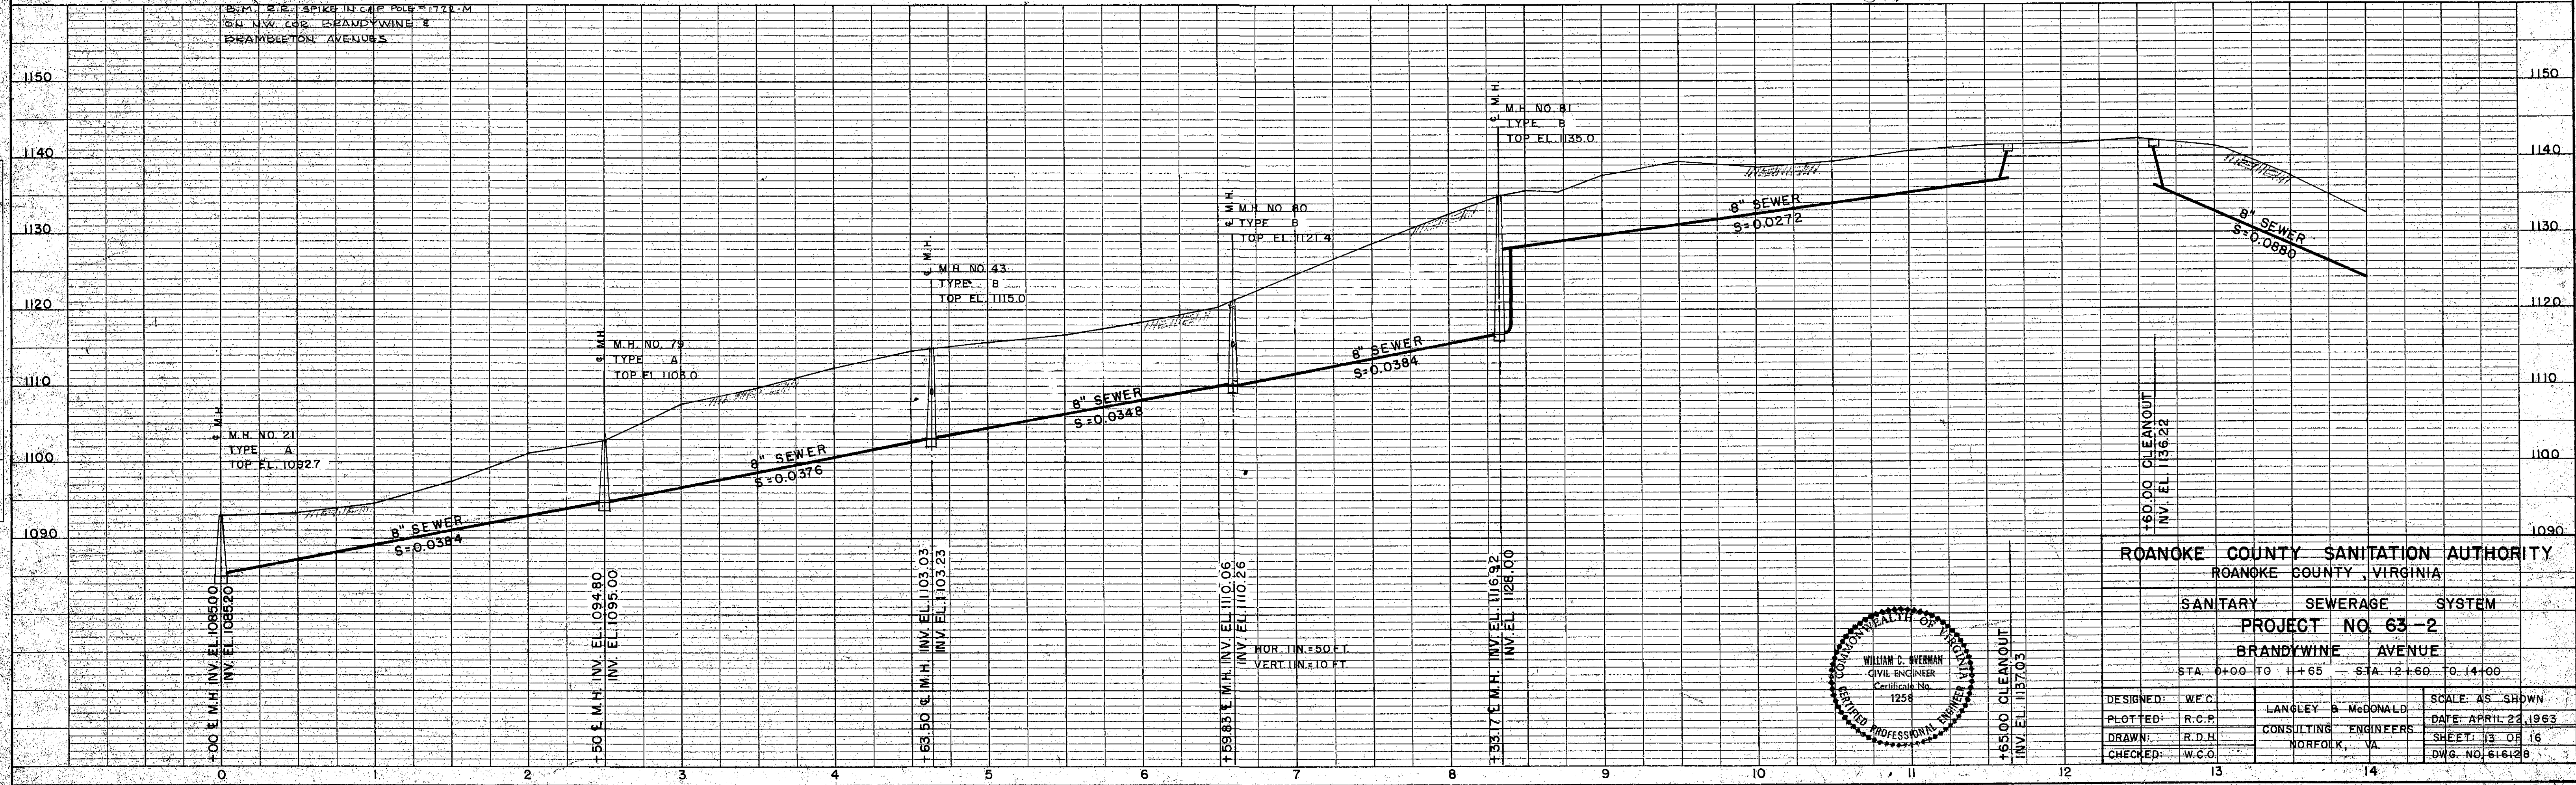


PLAN	DATE	BY	CHKD	DATE
SURVEYED	2-1-63	W.C.B.	W.C.B.	2-1-63
PLOTTED	2-1-63	W.C.B.	W.C.B.	2-1-63
NOTE BOOK				
ALIGNMENT CHECKED				
BY OF ANY CHECKED				
NO				

PROFILE	DATE	BY	CHKD	DATE
SURVEYED	2-1-63	W.C.B.	W.C.B.	2-1-63
PLOTTED	2-1-63	W.C.B.	W.C.B.	2-1-63
NOTE BOOK				
GRADES CHECKED				
BY OF ANY CHECKED				
NO				

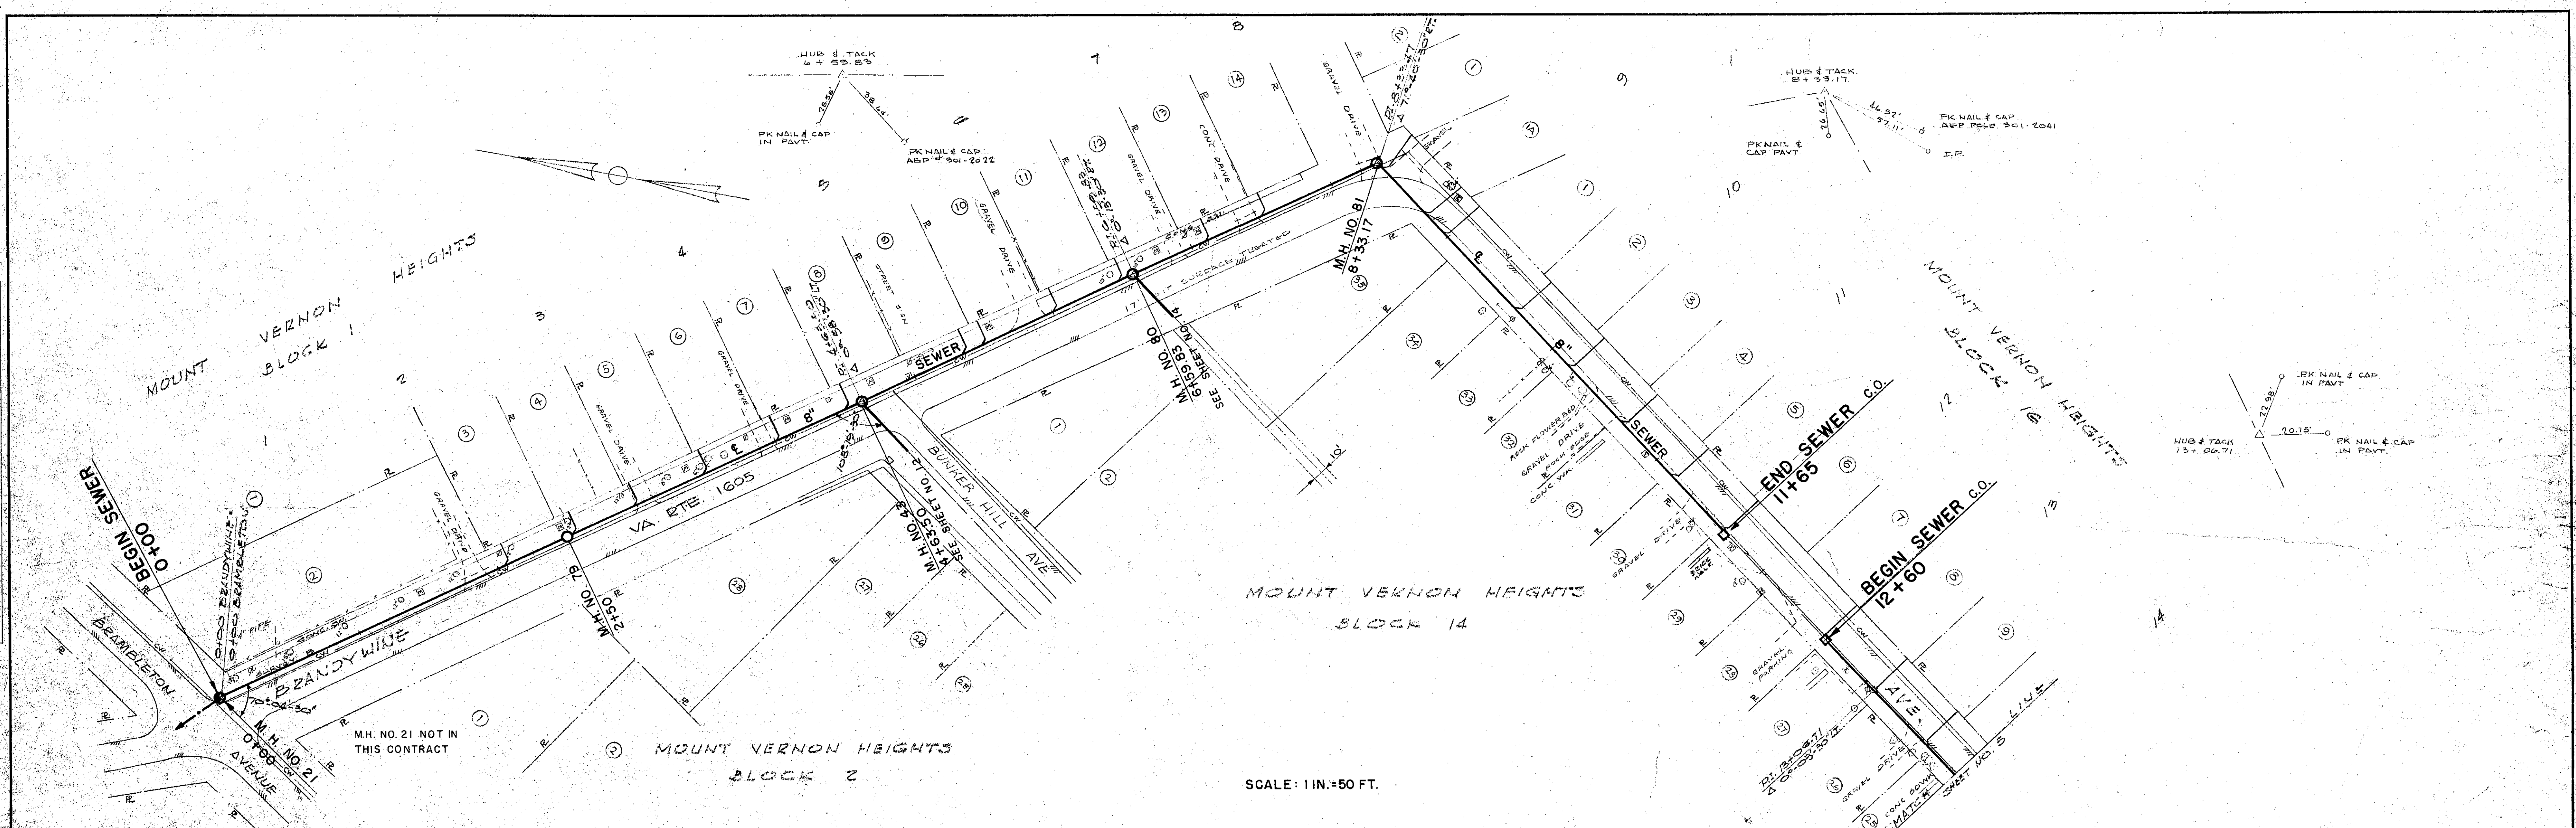

ROANOKE COUNTY SANITATION AUTHORITY		
ROANOKE COUNTY, VIRGINIA		
SANITARY SEWERAGE SYSTEM		
PROJECT NO. 63-2		
BRANDYWINE AVENUE		
STA. 0+00 TO 11+65 - STA. 12+60 TO 14+00		
DESIGNED: W.C.B.	LANGLEY & McDONALD	SCALE: AS SHOWN
PLOTTED: R.C.B.	CONSULTING ENGINEERS	DATE: APRIL 22, 1963
DRAWN: R.D.H.	NORFOLK, VA	SHEET: 13 OF 16
CHECKED: W.C.B.		DWG. NO. 616128