

PROFILE	BY		DATE
SURVIVED			
NOTTER			
GRADES CHECKED	R.D.H.		4-9-43
B. M. NOTED			
STRICTURE NOT AT'NS CH. KD.			

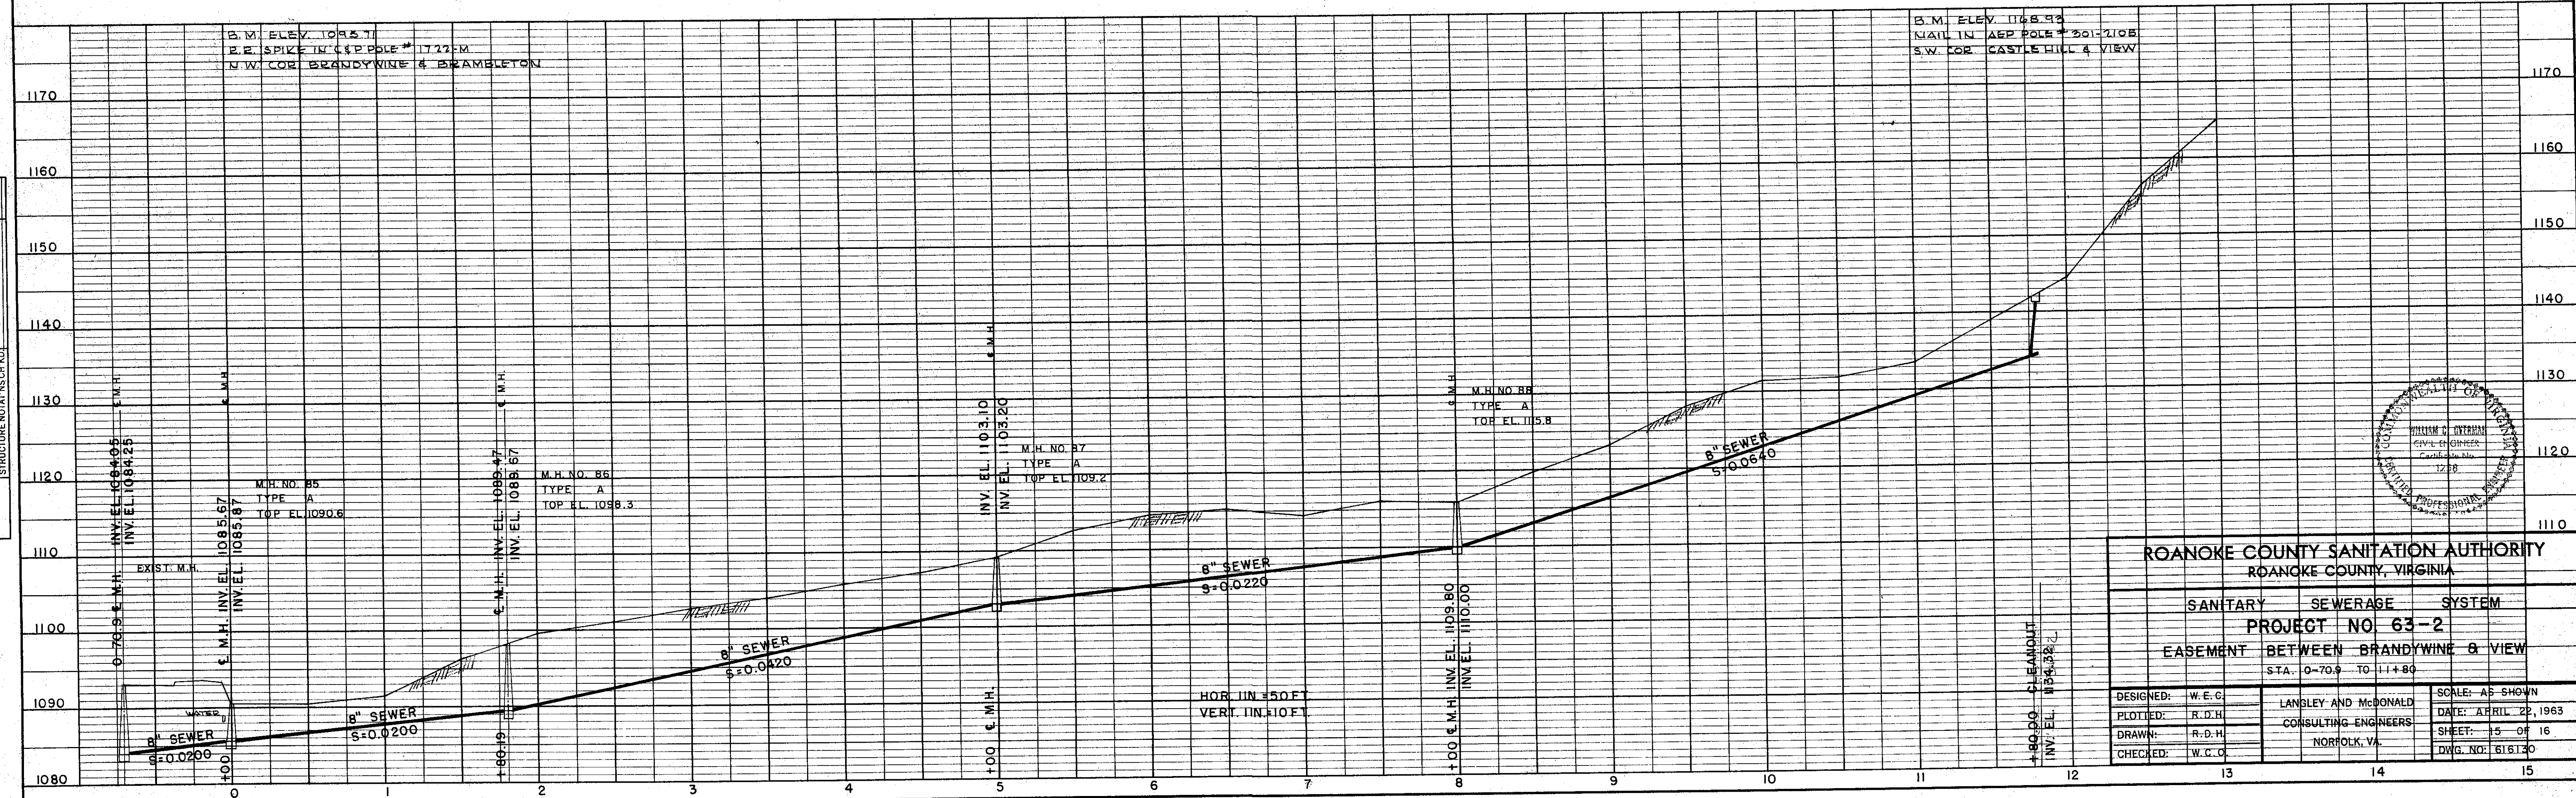


PLATE 1 - PLAN - PROFILE O. P. R. & R. E. STANDARD