

ROANOKE COUNTY SANITATION AUTHORITY ROANOKE COUNTY, VIRGINIA


AUTHORITY	MEMBERS
M.C. TOWNSEND	CHAIRMAN
R. F. CHILDERS	VICE-CHAIRMAN
A. F. PARRISH	
J. C. THOMAS	
G. D. WHITLOW	
J. A. BEAVERS	EXECUTIVE DIRECTOR

ROANOKE COUNTY SANITATION AUTHORITY	ROANOKE COUNTY BOARD OF SUPERVISORS
APPROVED: <i>James A. Beavers</i> JAMES A. BEAVERS, EXECUTIVE DIRECTOR	APPROVED: <i>Paul B. Matthews</i> PAUL B. MATTHEWS, EXECUTIVE OFFICER

SANITARY SEWERAGE SYSTEM

PROJECT NO. 63-3 (MUD LICK CREEK)
SERVICE AREA NO. 1
MAY 13, 1963


SHEET	TITLE	DRAWING	SCHEDULE	TITLE
1	INDEX SHEET AND NOTES	8	BENT MOUNTAIN RD., STA. 0+00 TO 14+00	
2	BRAMBLETON AVENUE, STA. 14+00 TO 29+00	9	VALLEY FORGE AVE., STA. 0+00 TO 9+35	
3	MOUNT VERNON DRIVE, STA. 29+00 TO 41+33.15	10	WESTMORELAND DR., STA. 0-06 TO 14+60	
4	EASEMENT FROM MOUNT VERNON DRIVE TO BENT MOUNTAIN ROAD, STA. 41+33.15 TO 45+33.15, STA. 0+00 TO 10+00	11	BUNKER HILL DRIVE, STA. 0+25 TO 7+00, YORK ST., STA. 0+00 TO 2+56.53.	
5	EASEMENT FROM MOUNT VERNON DRIVE TO BENT MOUNTAIN RD., STA. 10+00 TO 20+05.91	12	GREEN VALLEY DR., STA. 0+00 TO 9+00, STA. 10+65 TO 14+00.	
6	BENT MOUNTAIN RD., STA. 26+50 TO 37+74.91	13	GREEN VALLEY DR., STA. 14+00 TO 17+12.80	
7	BENT MOUNTAIN RD., STA. 14+00 TO 26+50	14	THOMPSONS LANE, STA. 10+82.91 TO 16+18.16.	
		15	DETAILS	

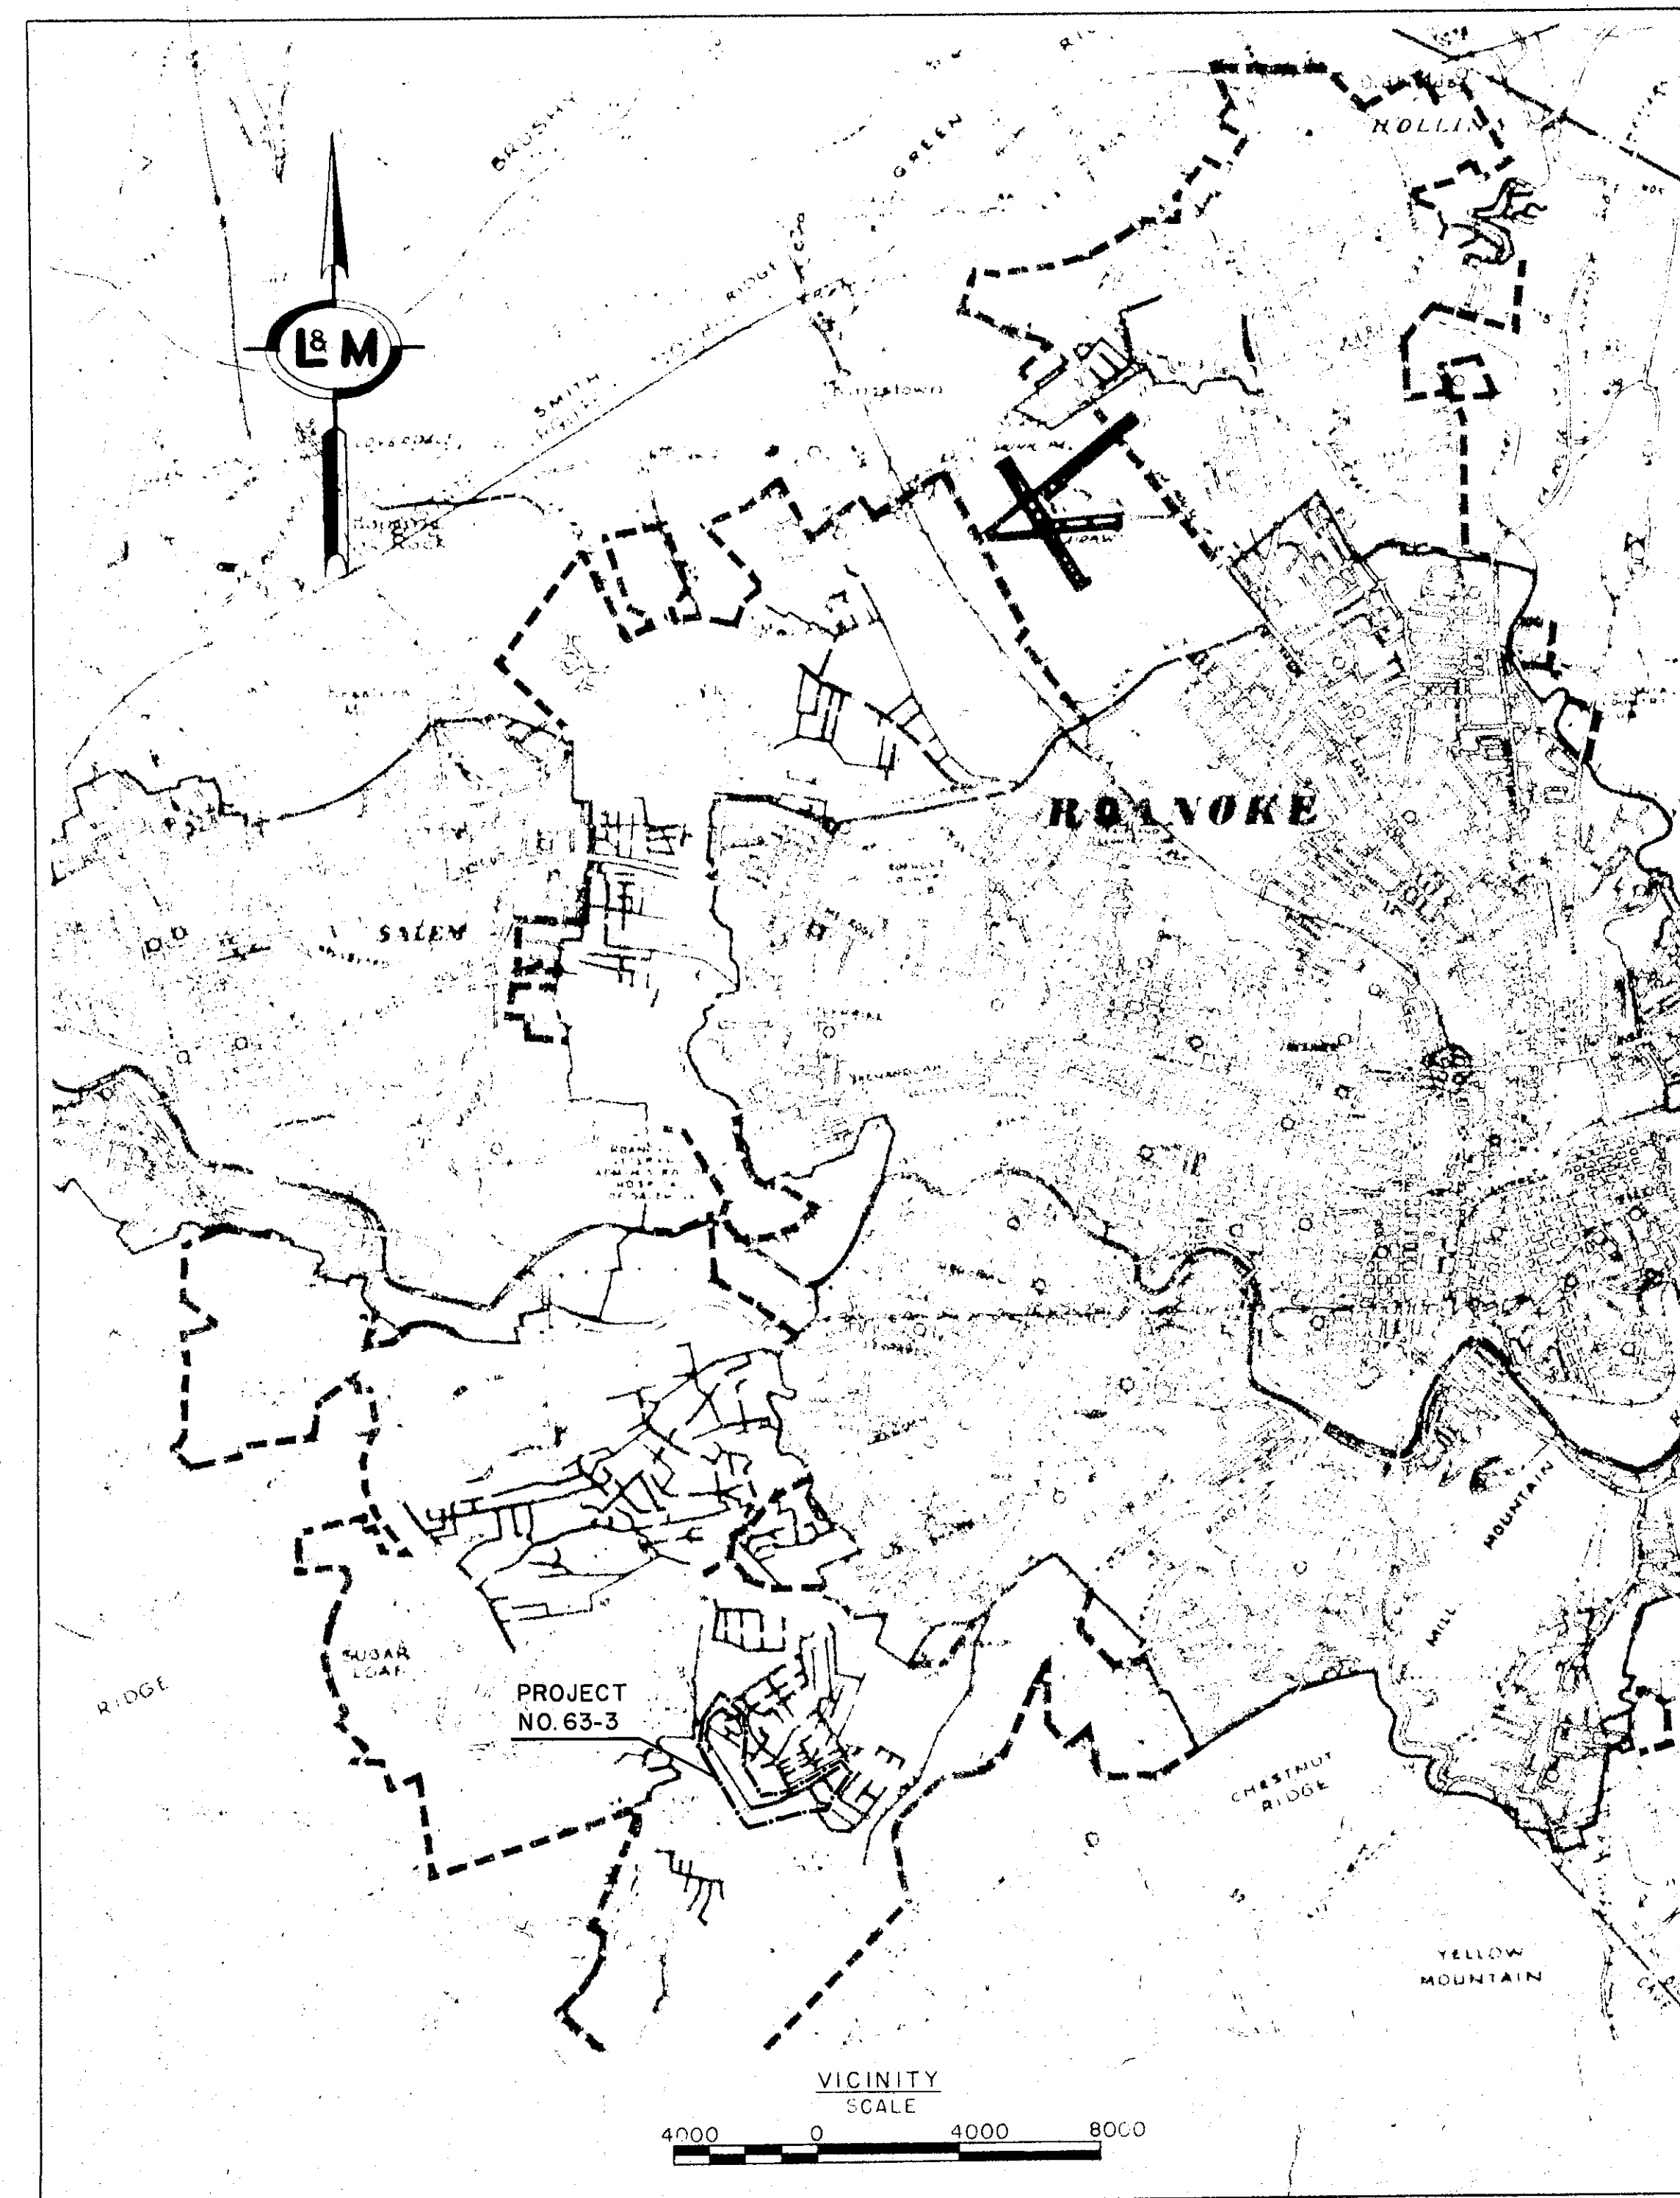

SUMMARY OF QUANTITIES			
ITEM	DESCRIPTION	QUANTITY	UNIT
1 THRU 8	8" SANITARY SEWERS, IN PLACE	11,235	L.F.
9	4" SANITARY SEWERS, (LATERALS), IN PLACE	2,721	L.F.
10	STANDARD WYE BRANCH, INCLUDING 1/8 BEND FOR 8" SEWER IN PLACE	133	EACH
11 THRU 18	STANDARD MANHOLE, TYPE A, IN PLACE	38	EACH
19 THRU 20	DROP MANHOLE, TYPE B, IN PLACE	3	EACH
21	STANDARD CLEANOUT, IN PLACE	6	EACH

LEGEND

—	CITY OF ROANOKE
—	TOWNS OF SALEM AND VINTON
---	JURISDICTIONAL BOUNDARIES
---	PROJECT AREA
---	SURVEY BASE LINE
---	PROPERTY LINE OR RIGHT OF WAY LINE
---	CENTER LINE OF ROAD
---	EDGE OF PAVEMENT
---	EXISTING SANITARY SEWER
---	PROPOSED SANITARY SEWER
○	EXISTING MANHOLE
○	PROPOSED MANHOLE
□	PROPOSED CLEANOUT
□	PROPOSED METERING STATION
—	WATER MAIN
—	GAS LINE
—	ELECTRIC CABLE OR CONDUIT
—	TELEPHONE CABLE OR CONDUIT
—	RAILROAD TRACKS
—	DITCH
—	STREAM
—	FENCE
—	FIRE HYDRANT
—	POWER POLE
—	TELEPHONE POLE AND GUY WIRE
—	VALVE VAULT
—	WATER METER
—	TREE
—	SHRUB
—	HEDGE
—	ROCK OR STONE WALL
—	EXISTING GROUND

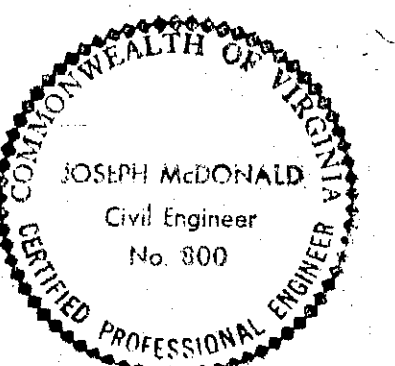

LANGLEY AND McDONALD
CONSULTING ENGINEERS
NORFOLK, VIRGINIA

APPROVED: *Joseph McDonald* July 17, 1963