
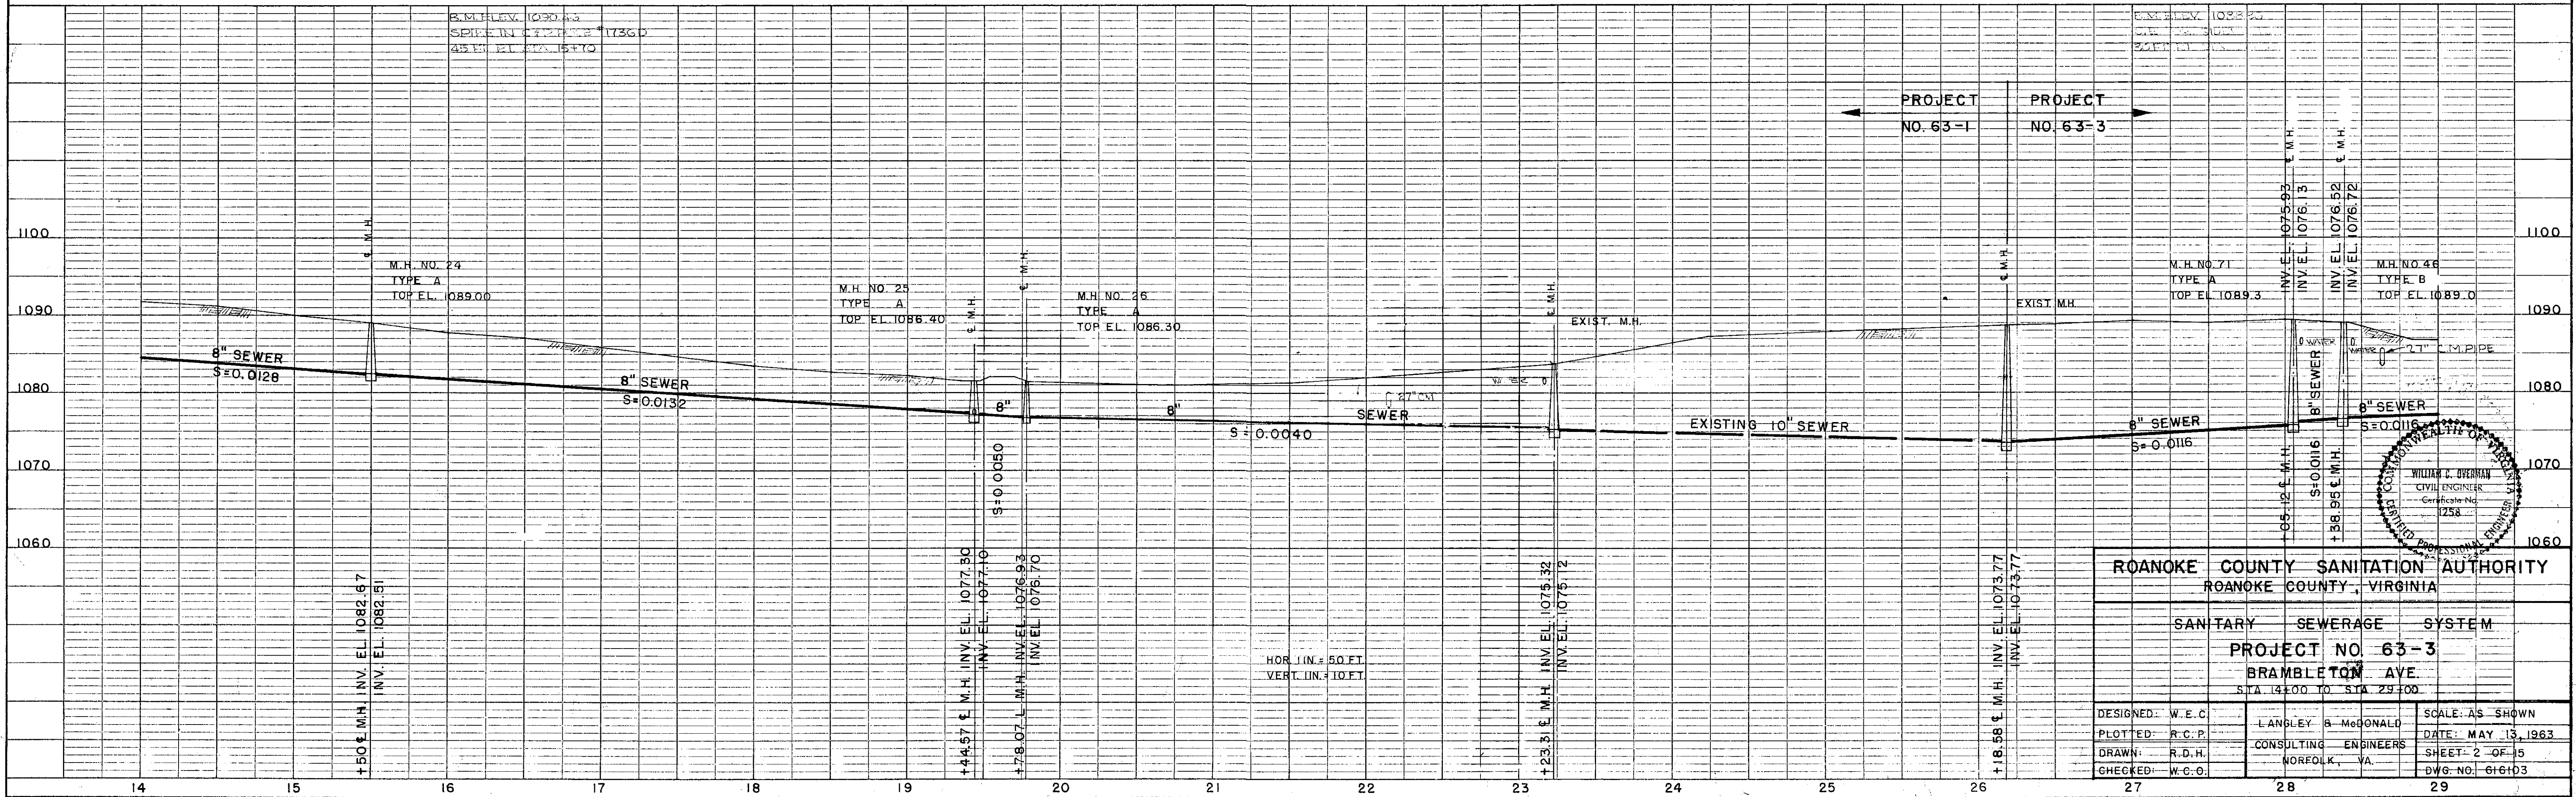


PLAN	SURVEYED	BY	DATE
NOTE BOOK	ALIGNED	R.C.P.	7/18/63
NO. 23-27	BY		

PROFILE	SURVEYED	BY	DATE
NOTE BOOK	ALIGNED	R.C.P.	7/18/63
NO. 23-27	BY		

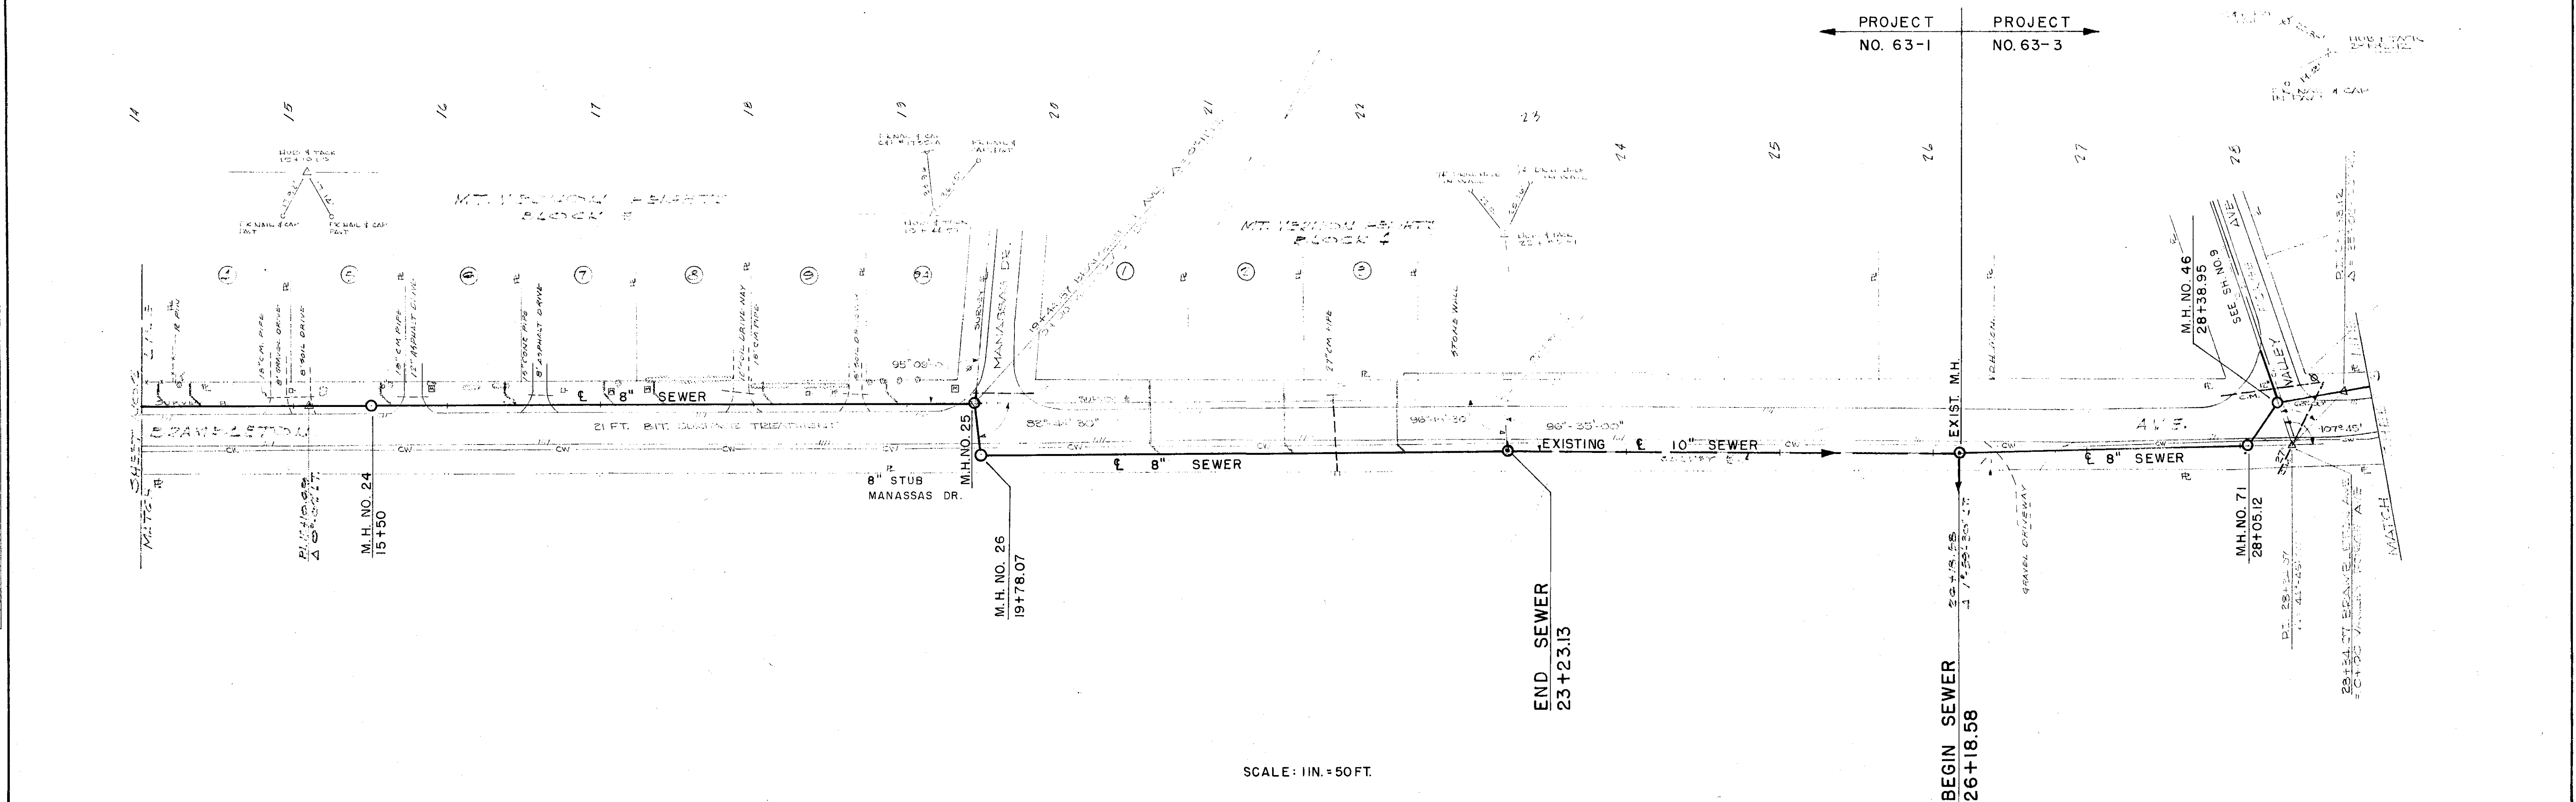

ROANOKE COUNTY SANITATION AUTHORITY ROANOKE COUNTY, VIRGINIA		
SANITARY SEWERAGE SYSTEM		
PROJECT NO. 63-3 BRAMBLETON AVE. STA 14+00 TO STA 29+00		
DESIGNED: W.E.C.	LANSLEY B. McDONALD	SCALE: AS SHOWN
PLOTTED: R.C.P.	CONSULTING ENGINEERS	DATE: MAY 13, 1963
DRAWN: R.D.H.	NORFOLK, VA.	SHEET: 2 OF 15
CHECKED: W.C.O.		DWG NO.: 616103