



| PLAN               | DATE   | BY     | CHKD. |
|--------------------|--------|--------|-------|
| SURVEYED           | 4-1-63 | H.H.C. |       |
| PLOTTED            | 4-1-63 | M.E.C. |       |
| NOTE BOOK          |        |        |       |
| ALIGNMENT CHECKED  |        |        |       |
| RT. OF WAY CHECKED |        |        |       |
| NO.                |        |        |       |

| PROFILE             | DATE   | BY     | CHKD. |
|---------------------|--------|--------|-------|
| SURVEYED            | 4-1-63 | H.H.C. |       |
| PLOTTED             | 4-1-63 | M.E.C. |       |
| NOTE BOOK           |        |        |       |
| GRADES CHECKED      |        |        |       |
| B. M. NOTED         |        |        |       |
| STRUCTURE NOTATIONS |        |        |       |
| NO.                 |        |        |       |

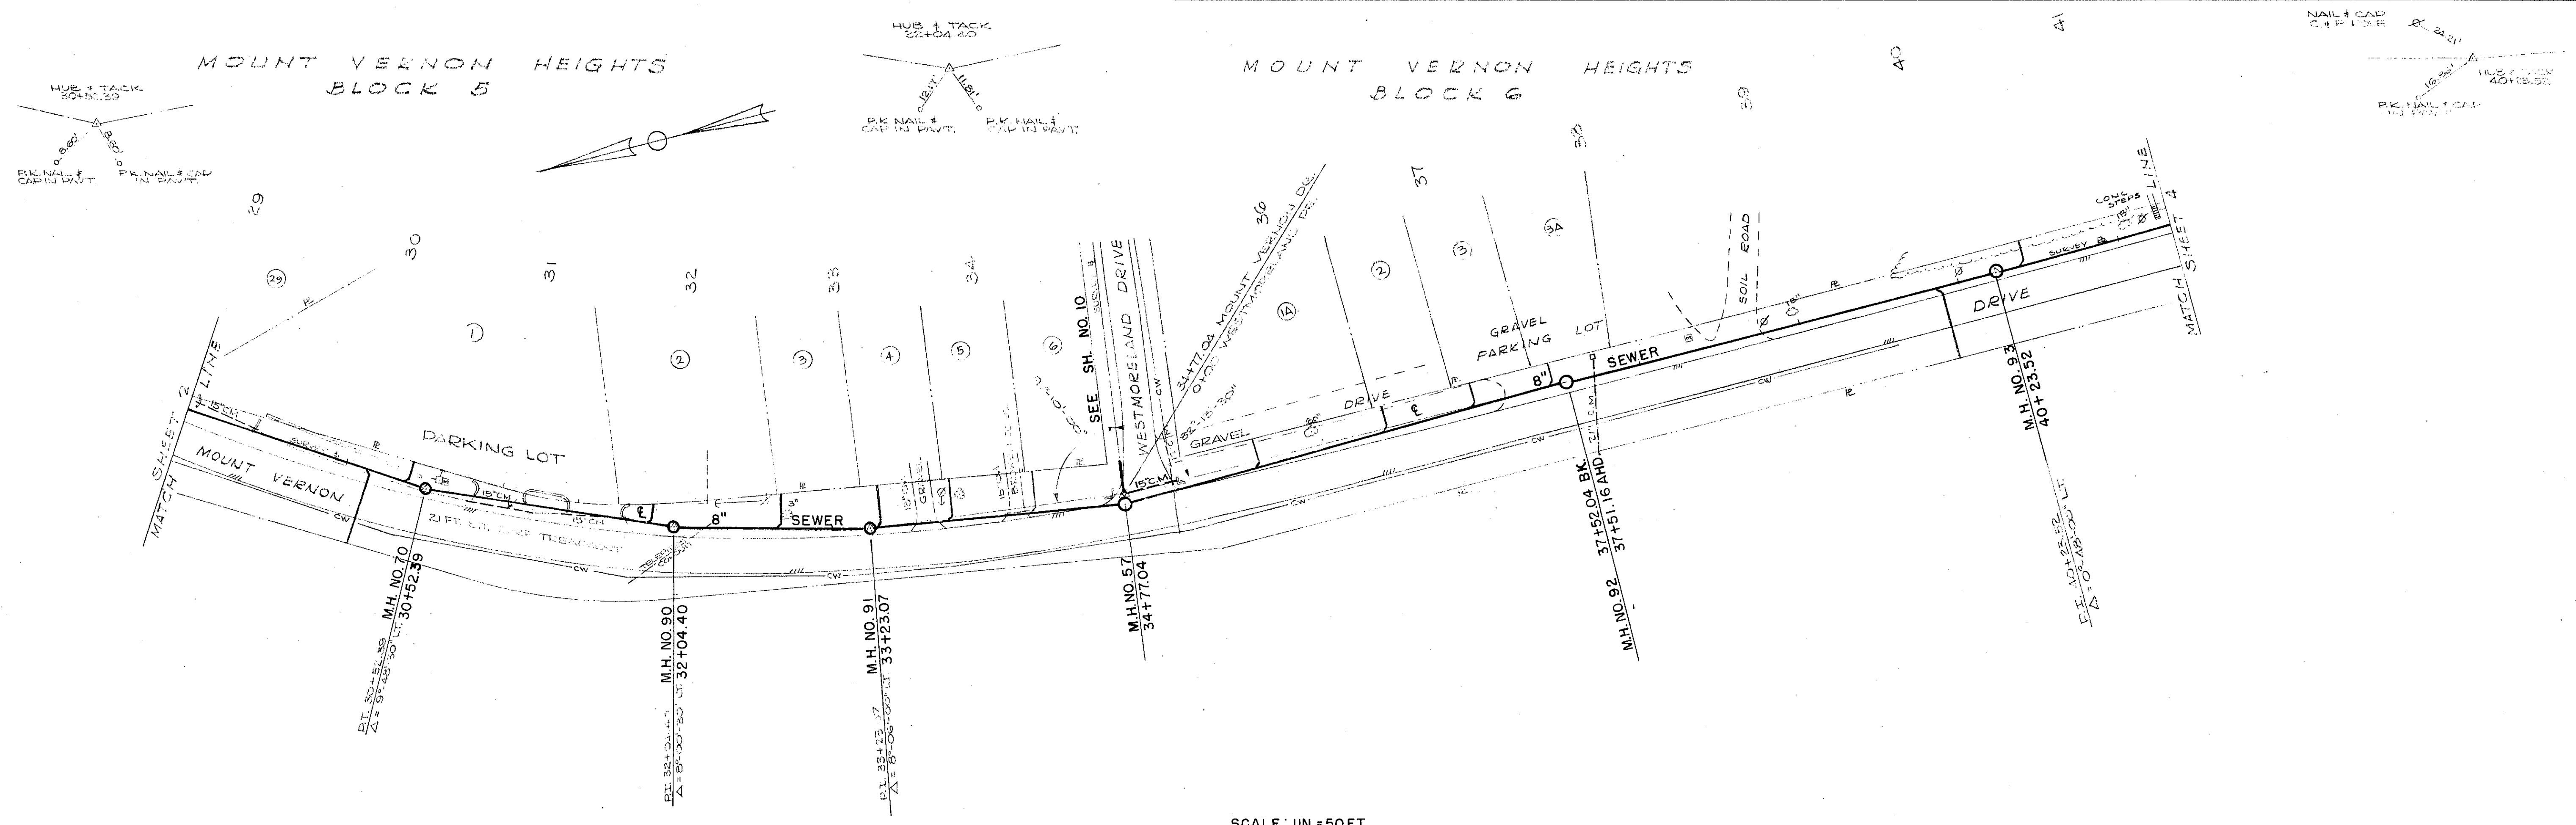

SCALE: 1 IN. = 50 FT.

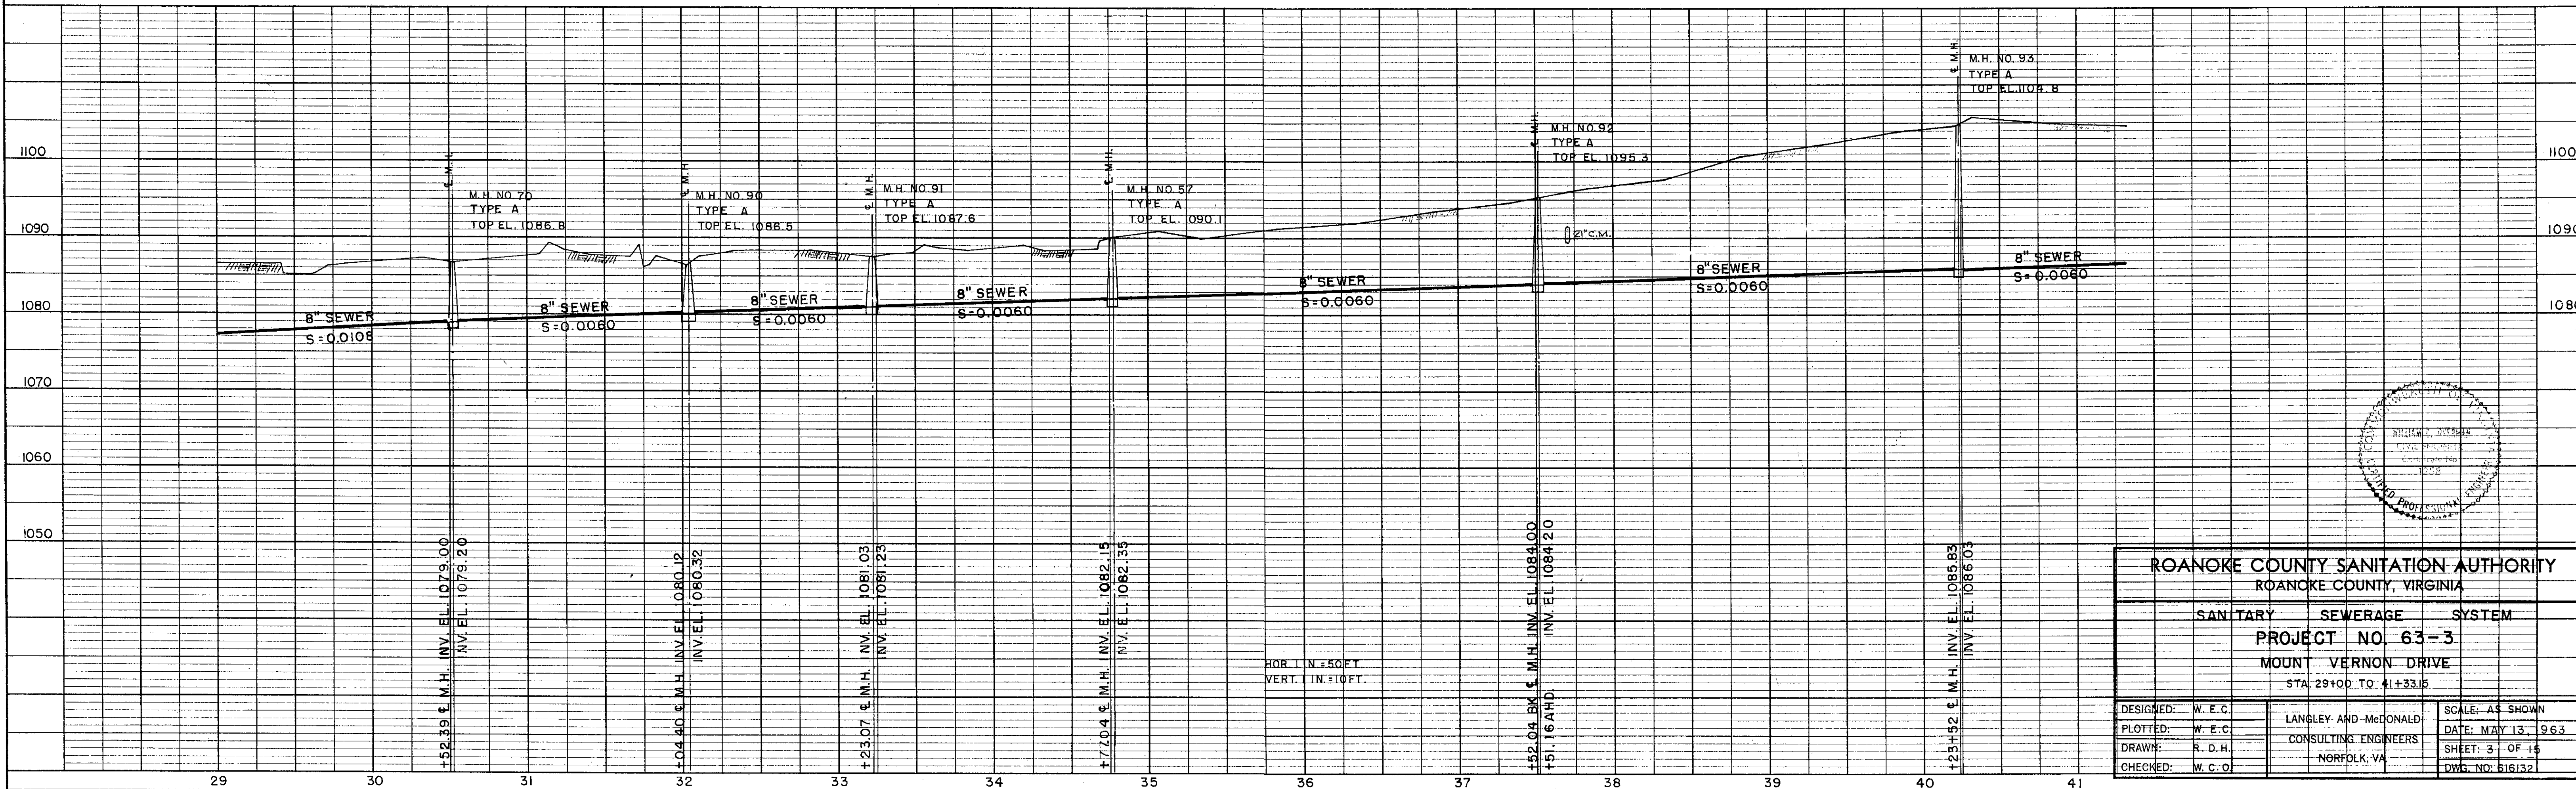

|                                                                 |                      |                    |
|-----------------------------------------------------------------|----------------------|--------------------|
| ROANOKE COUNTY SANITATION AUTHORITY<br>ROANOKE COUNTY, VIRGINIA |                      |                    |
| SANITARY SEWERAGE SYSTEM                                        |                      |                    |
| PROJECT NO. 63-3                                                |                      |                    |
| MOUNT VERNON DRIVE                                              |                      |                    |
| STA 29+00 TO 41+33.15                                           |                      |                    |
| DESIGNED: W. E. C.                                              | LANGLEY AND McDONALD | SCALE: AS SHOWN    |
| PLOTTED: W. E. C.                                               | CONSULTING ENGINEERS | DATE: MAY 13, 1963 |
| DRAWN: R. D. H.                                                 | NORFOLK, VA          | SHEET: 3 OF 15     |
| CHECKED: W. C. O.                                               |                      | DWG. NO: 616132    |