

PROFILE	SURVEYED	BY	DATE
NOTE BOOK	PLOTTED	R. S. P.	4-25-63
NO	GRADES CHECKED		
	B. M.'s NOTED		

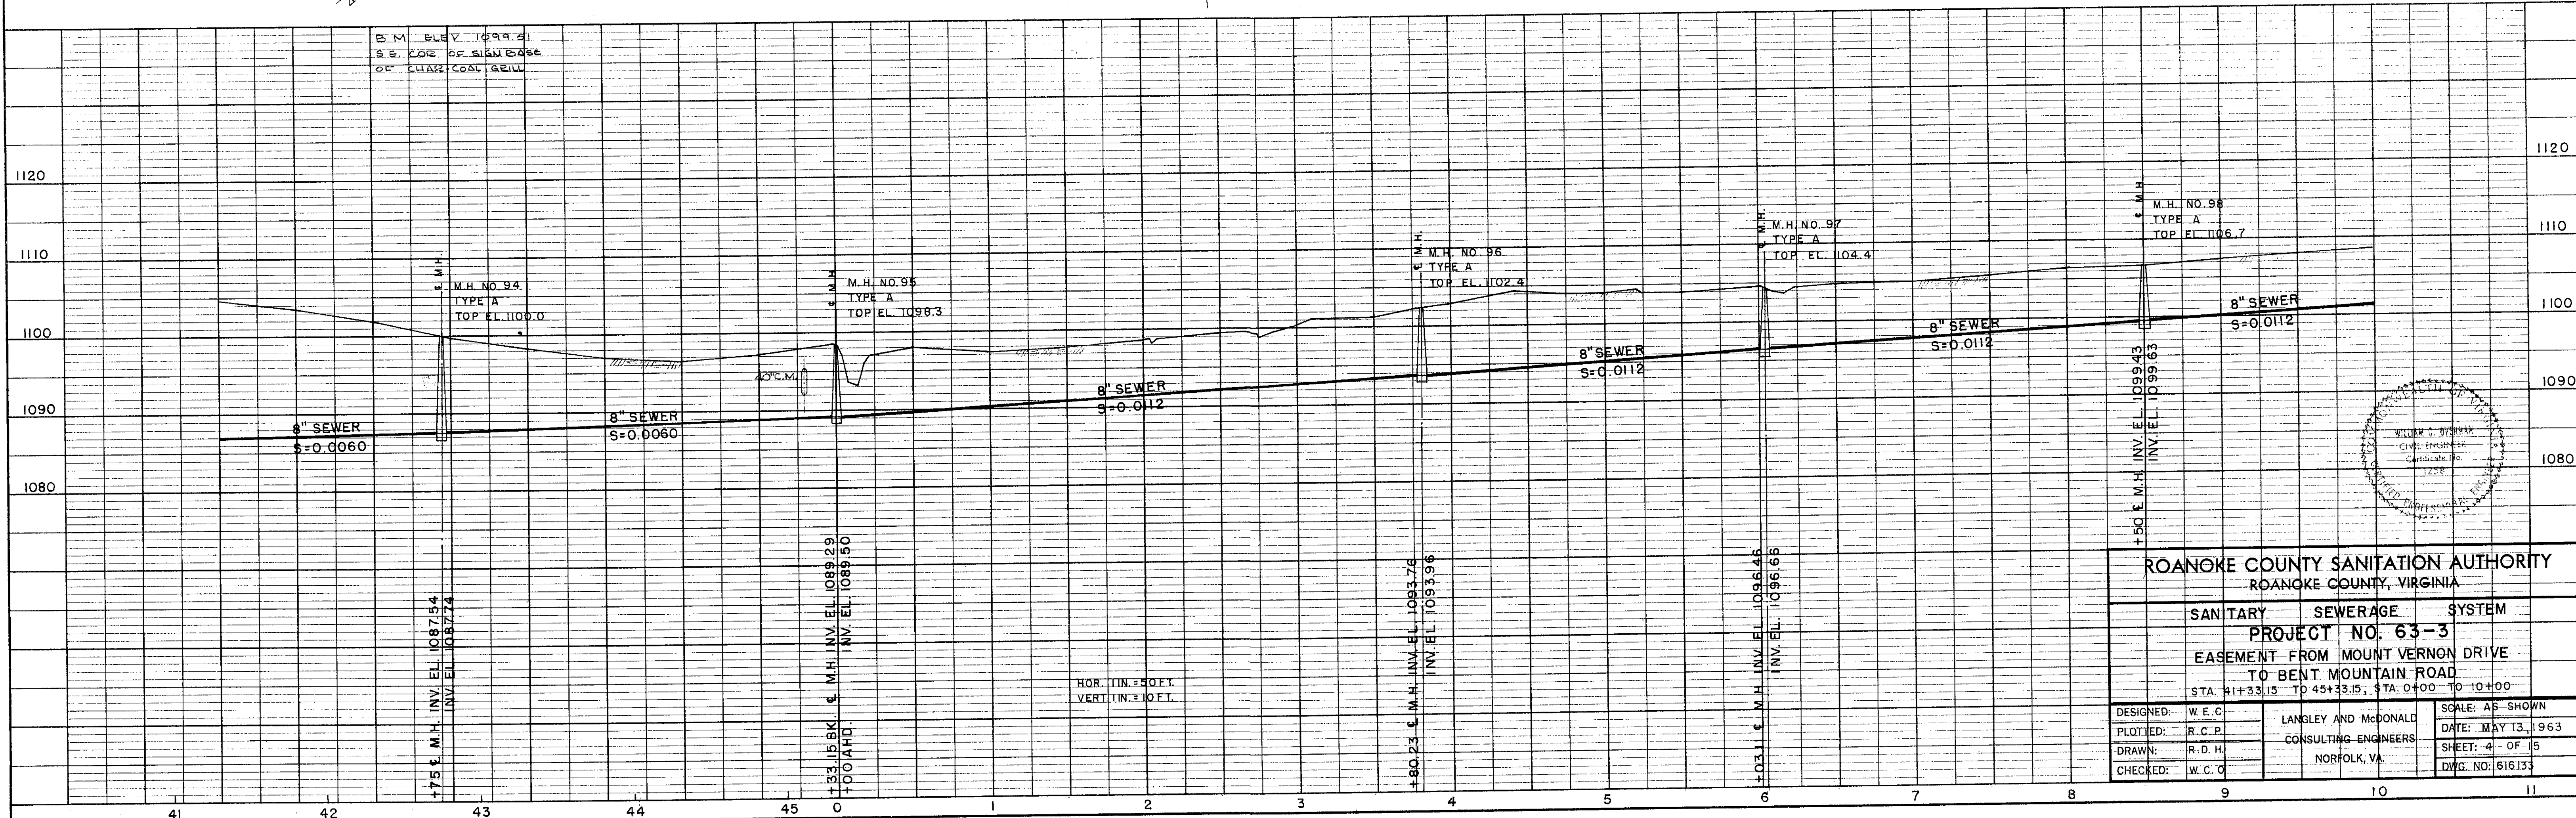


PLATE 1 - PLAN - PROFILE O. P. R. & R. E. STANDARD