

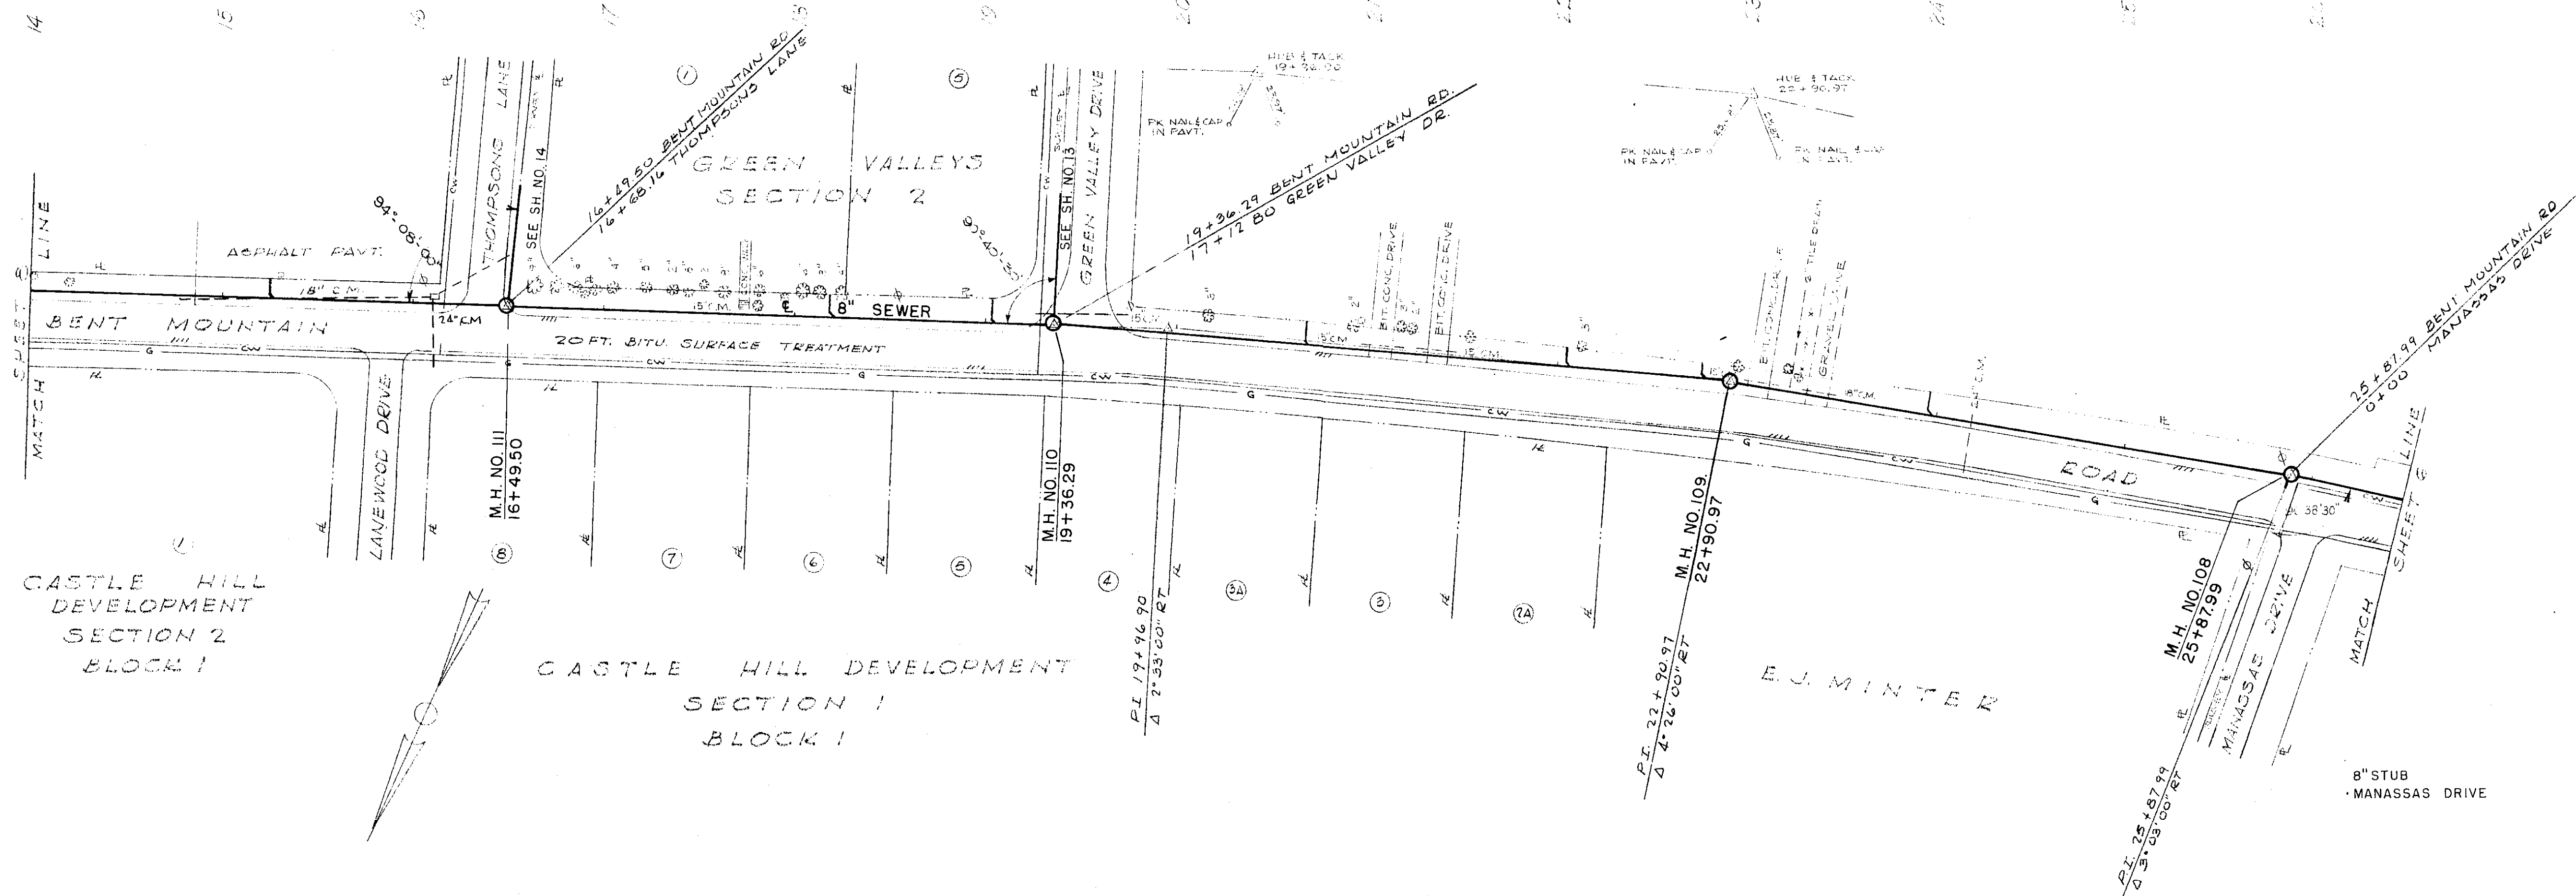


PLAN	SURVEYED	DATE
	PLOTTED	BY
	NOTE BOOK	
	NO.	

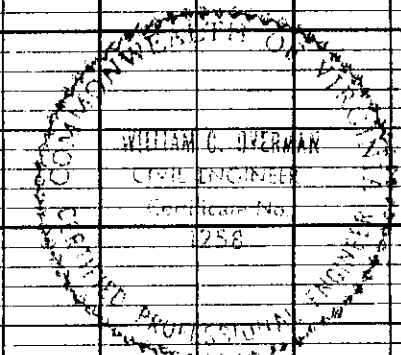

SCALE: 1 IN. = 50 FT.

PROFILE	SURVEYED	DATE
	PLOTTED	BY
	NOTE BOOK	
	NO.	

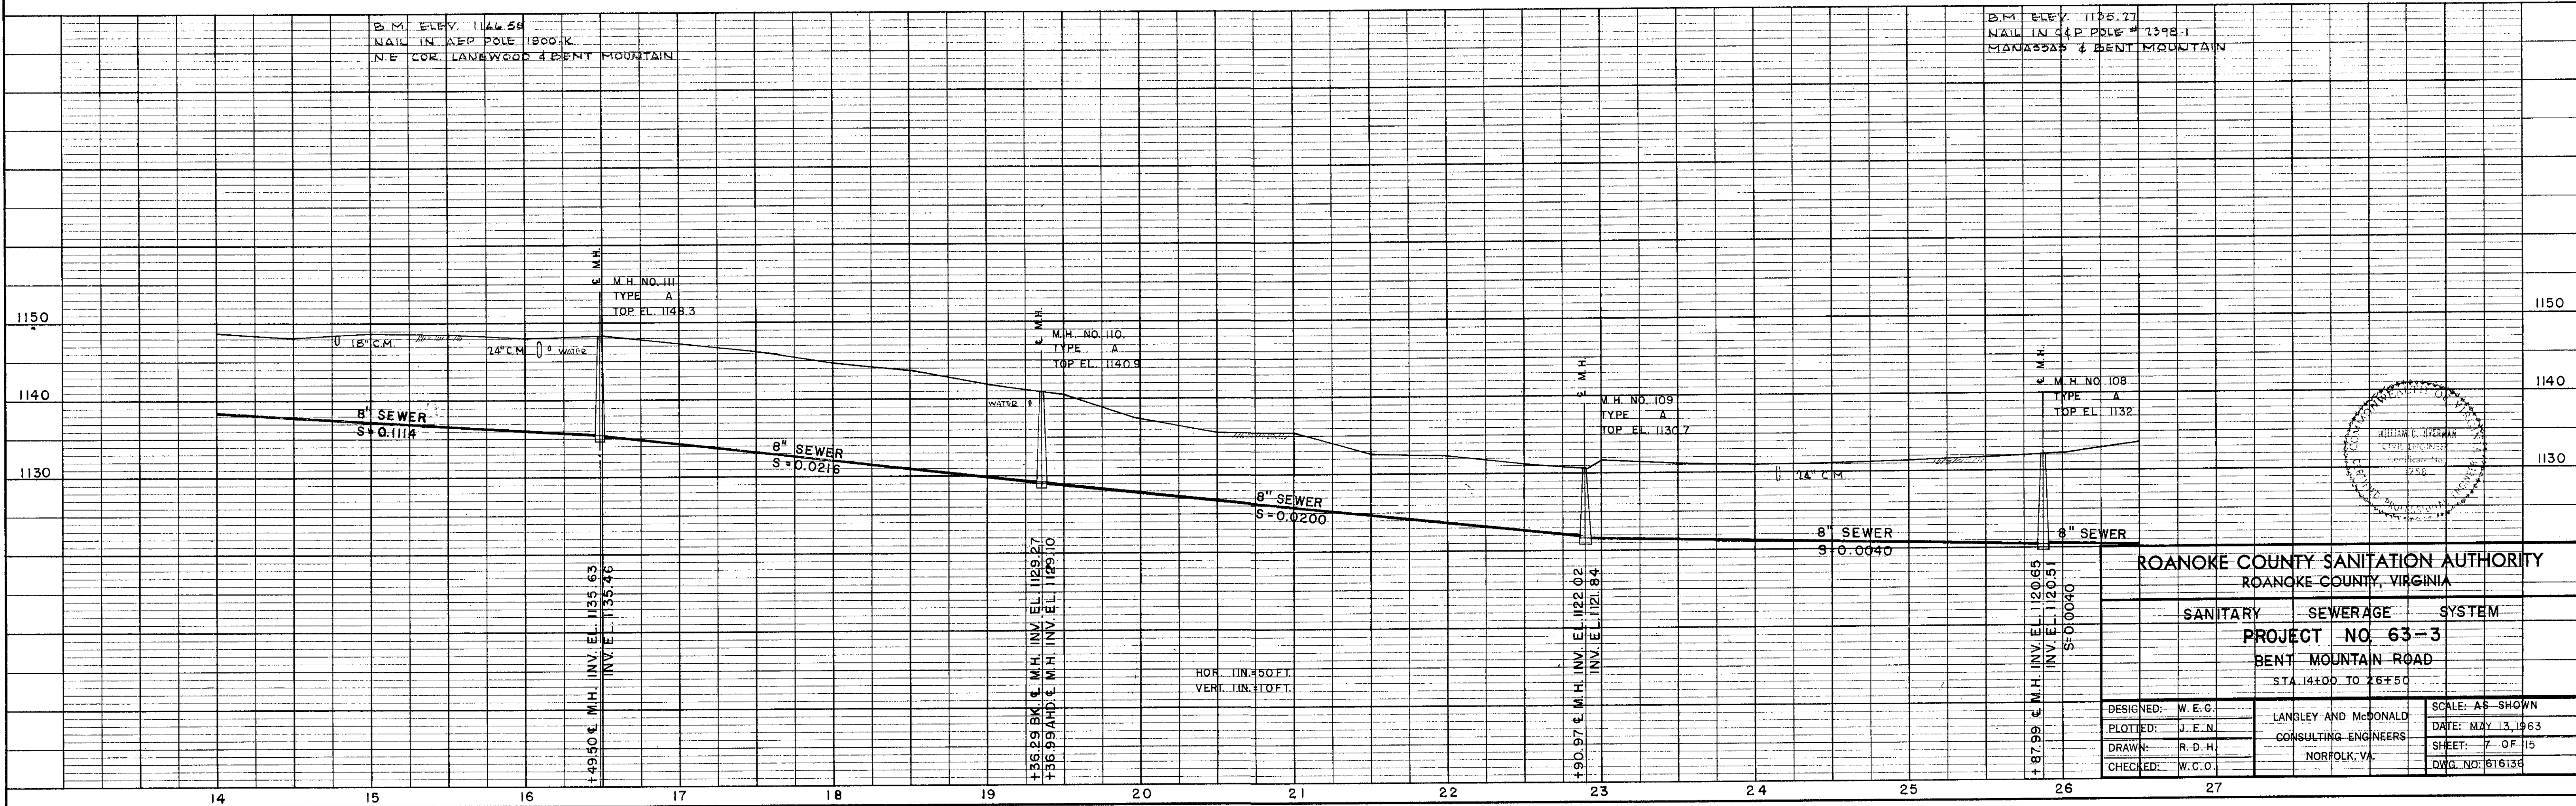

ROANOKE COUNTY SANITATION AUTHORITY ROANOKE COUNTY, VIRGINIA		
SANITARY	SEWERAGE	SYSTEM
PROJECT NO. 63-3		
BENT MOUNTAIN ROAD		
STA. 14+00 TO 26+50		
DESIGNED: W. E. C.	LANGLEY AND McDONALD	SCALE: AS SHOWN
PLOTTED: J. E. N.	CONSULTING ENGINEERS	DATE: MAY 13, 1963
DRAWN: R. D. H.	NORFOLK, VA.	SHEET: 7 OF 15
CHECKED: W. C. O.		DWG. NO. 616136