


PLAN	SURVEYED	DATE
NOTE BOOK	PLOTTED	BY
NO.	CHECKED	
	RT. OF WAY CHECKED	

PROFILE	SURVEYED	DATE
NOTE BOOK	PLOTTED	BY
NO.	CHECKED	
	STRUCTURE NOTATIONS CH'D.	

HUB & TACK
0+00
25' H
12' 6" S
FK NAILS IN PAVT.

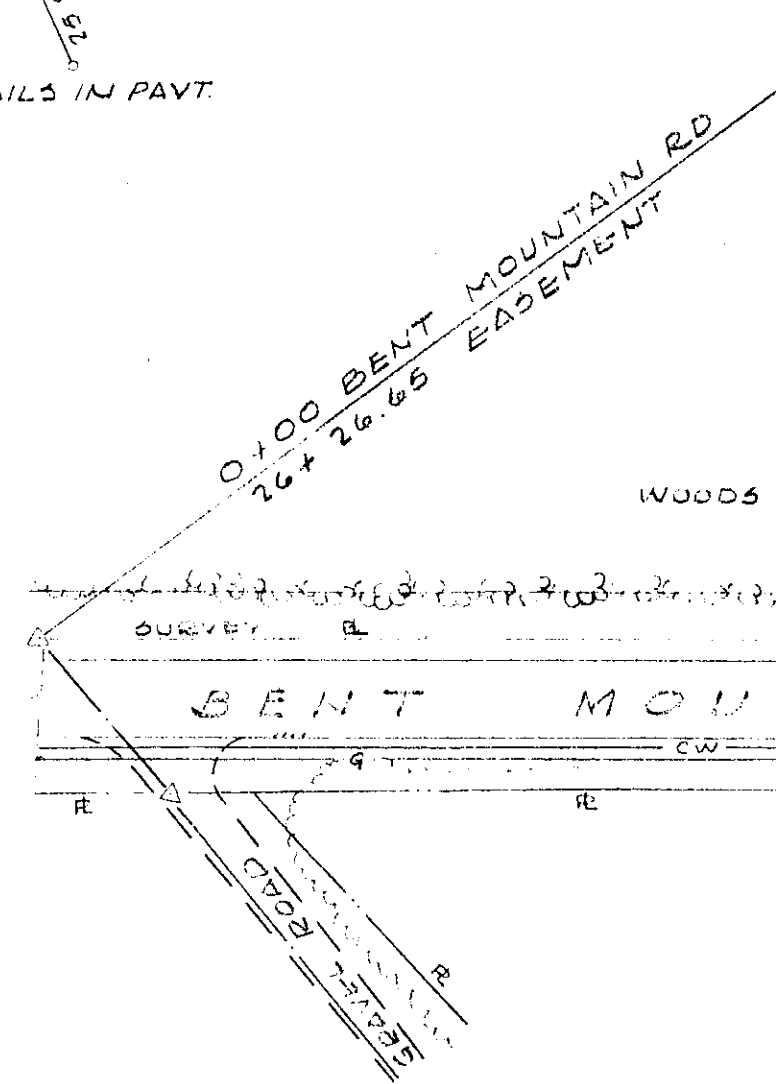

CASTLE HILL DEVELOPMENT
SECTION 2
BLOCK 1A


END SEWER
5+00

SCALE: 1 IN. = 50 FT.

CASTLE HILL DEVELOPMENT
SECTION 2
BLOCK 1

B.M. ELEV. 1194.61
NAIL IN POLE #301-1707
S.E. COR. BENT MOUNTAIN & OVERTON

B.M. ELEV. 1171.84
NAIL IN POLE #301-1714
POPLAR & BENT MOUNTAIN

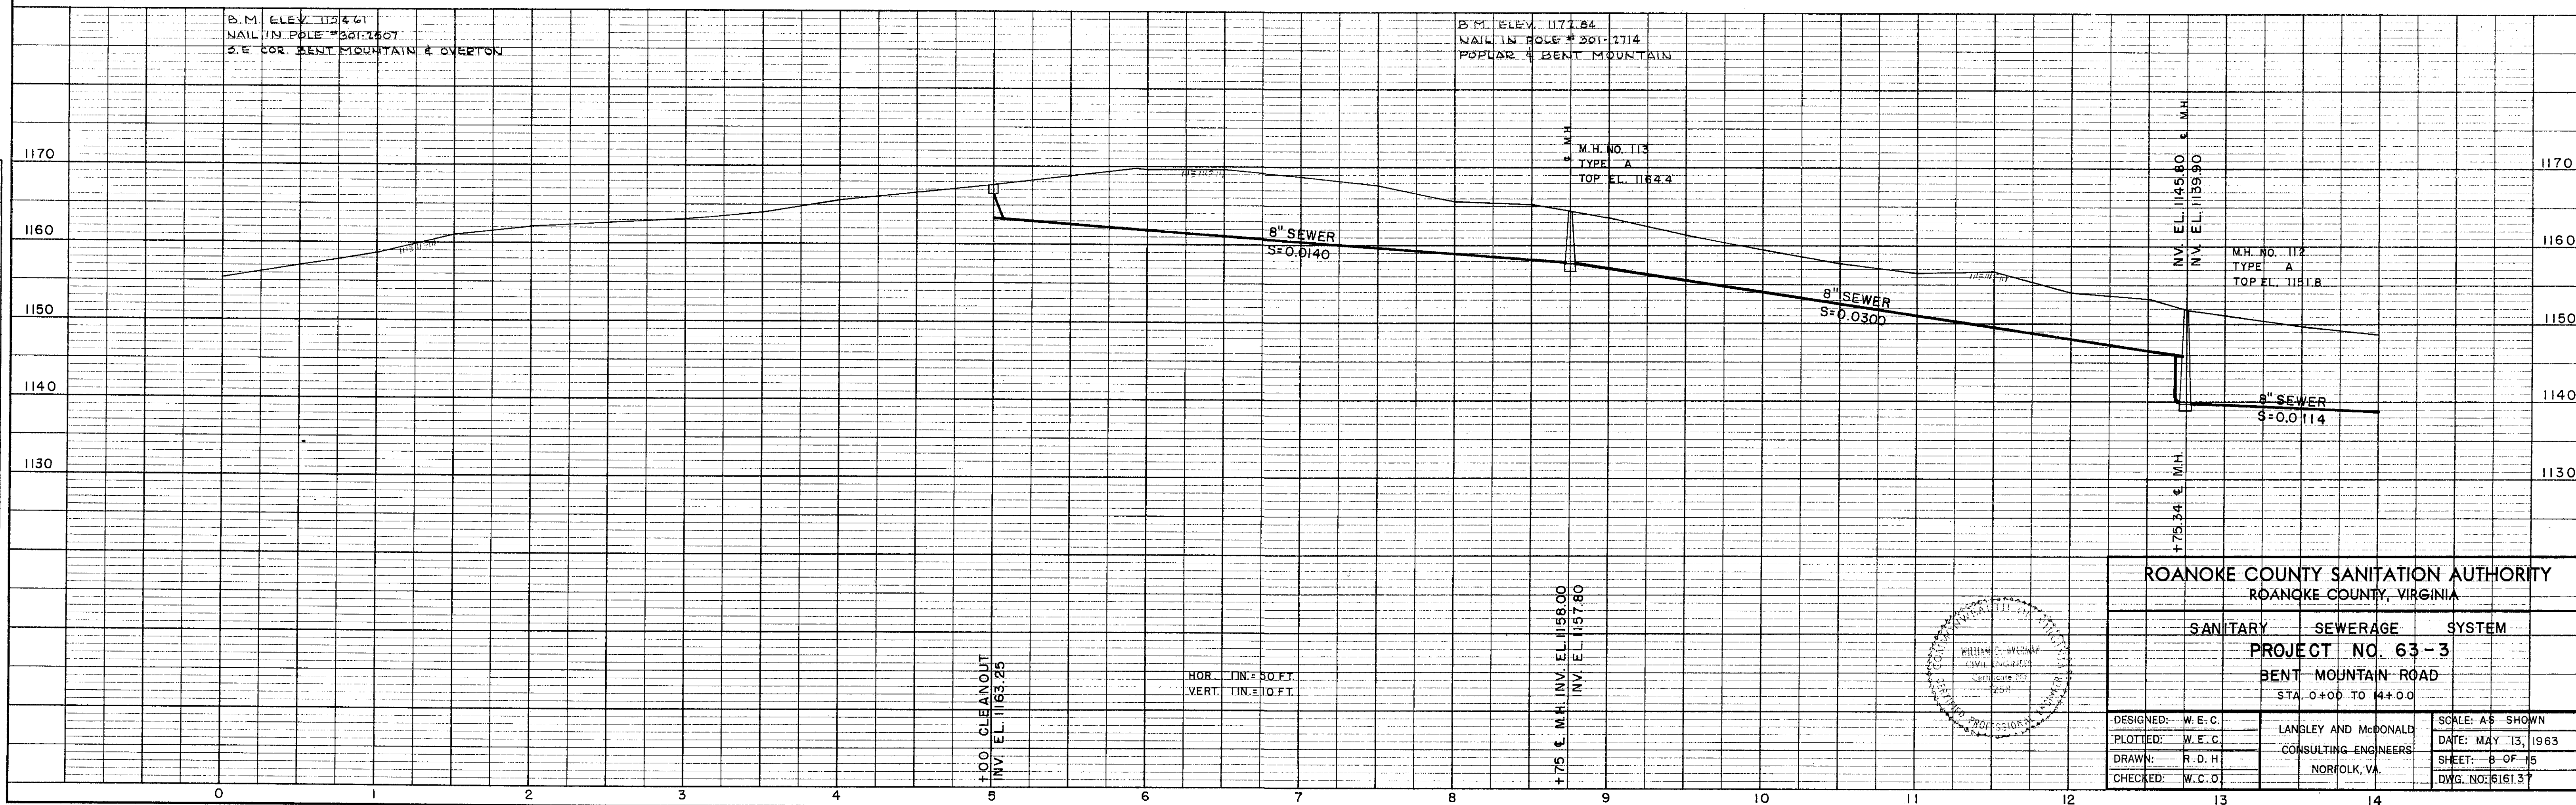

ROANOKE COUNTY SANITATION AUTHORITY
ROANOKE COUNTY, VIRGINIA

SANITARY SEWERAGE SYSTEM
PROJECT NO. 63-3
BENT MOUNTAIN ROAD
STA. 0+00 TO 4+00

DESIGNED: W. E. C.	LANGLEY AND McDONALD	SCALE: AS SHOWN
PLOTTED: W. E. C.	DATE: MAY 13, 1963	
DRAWN: R. D. H.	CONSULTING ENGINEERS	SHEET: 8 OF 15
CHECKED: W. C. O.	NORFOLK, VA.	DWG. NO. 616137