

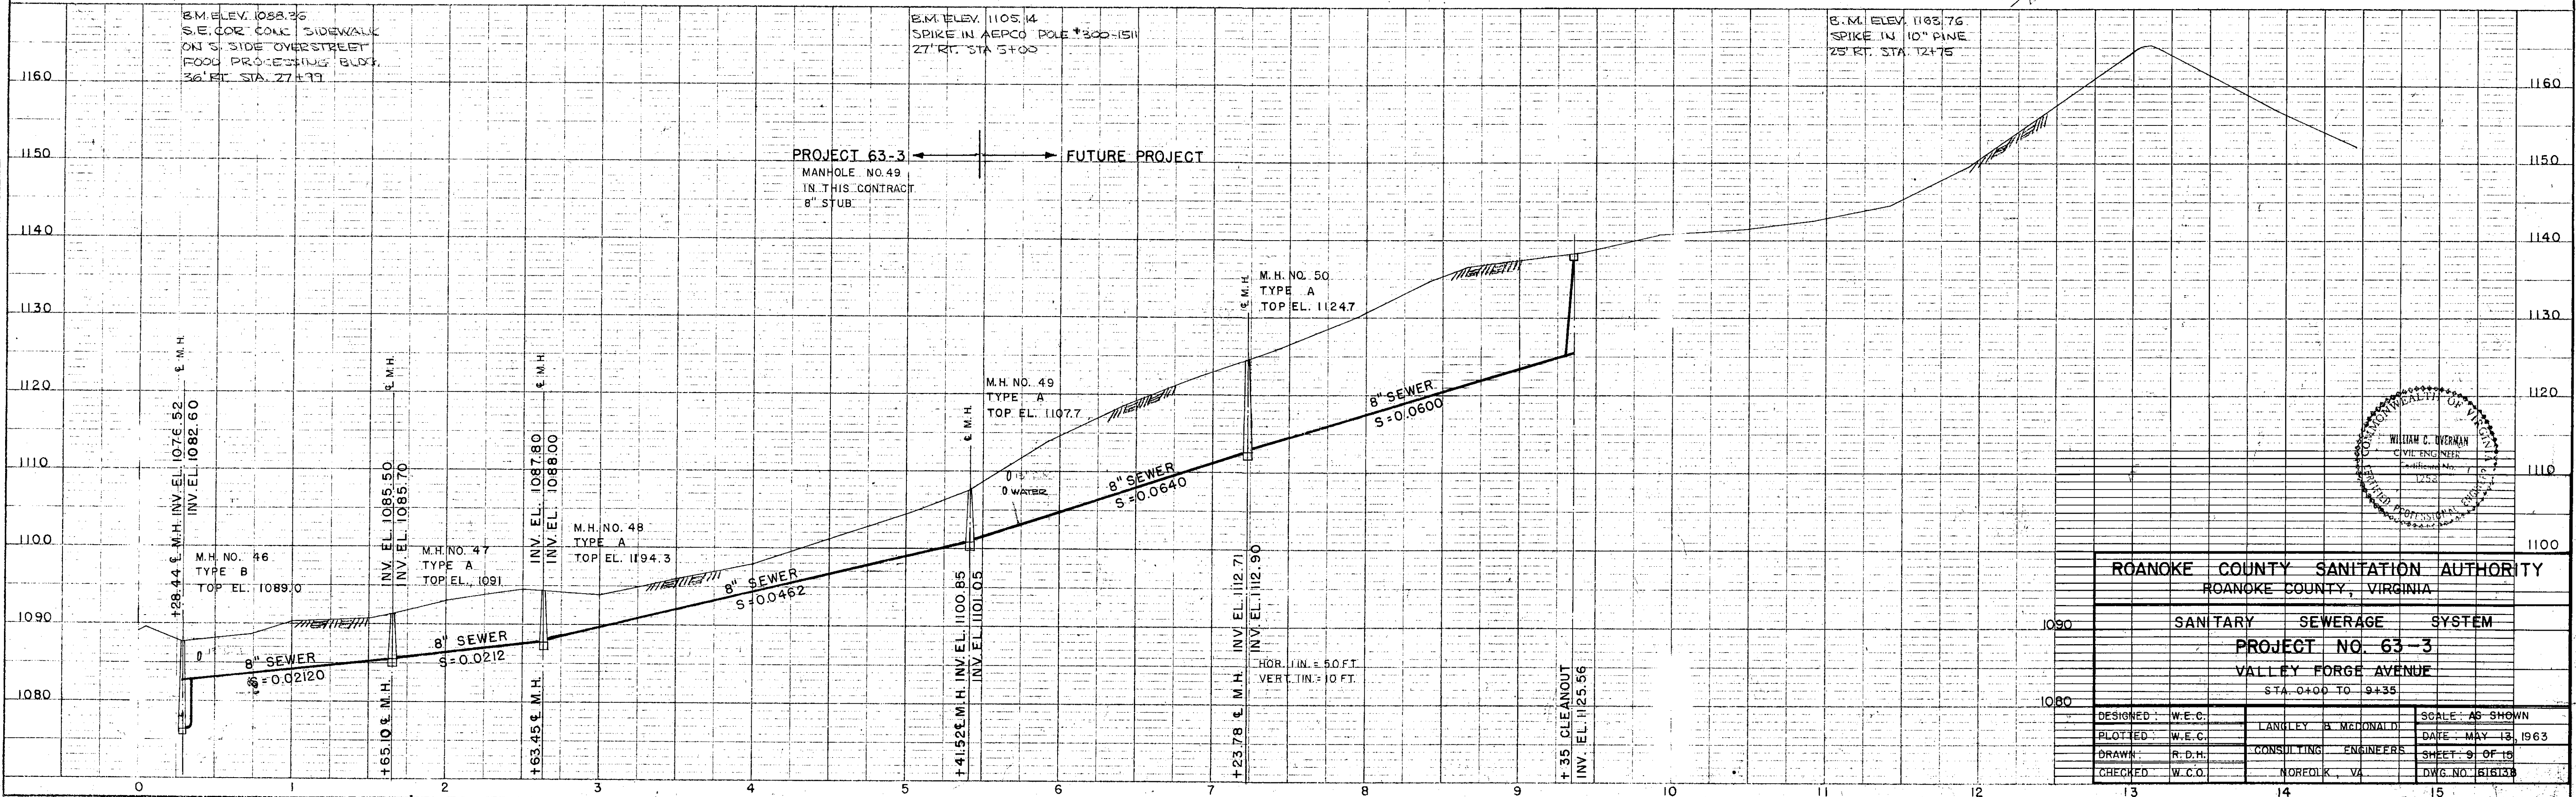
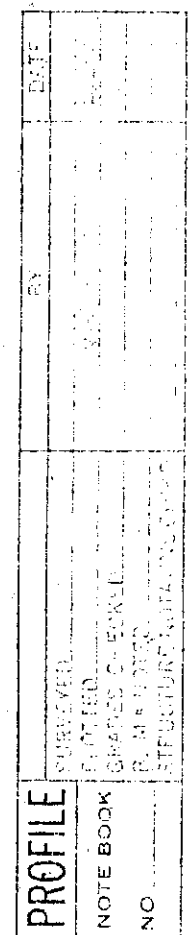


PLATE 1 - PLAN - PROFILE C, P, R, & H. E. STANDARD