
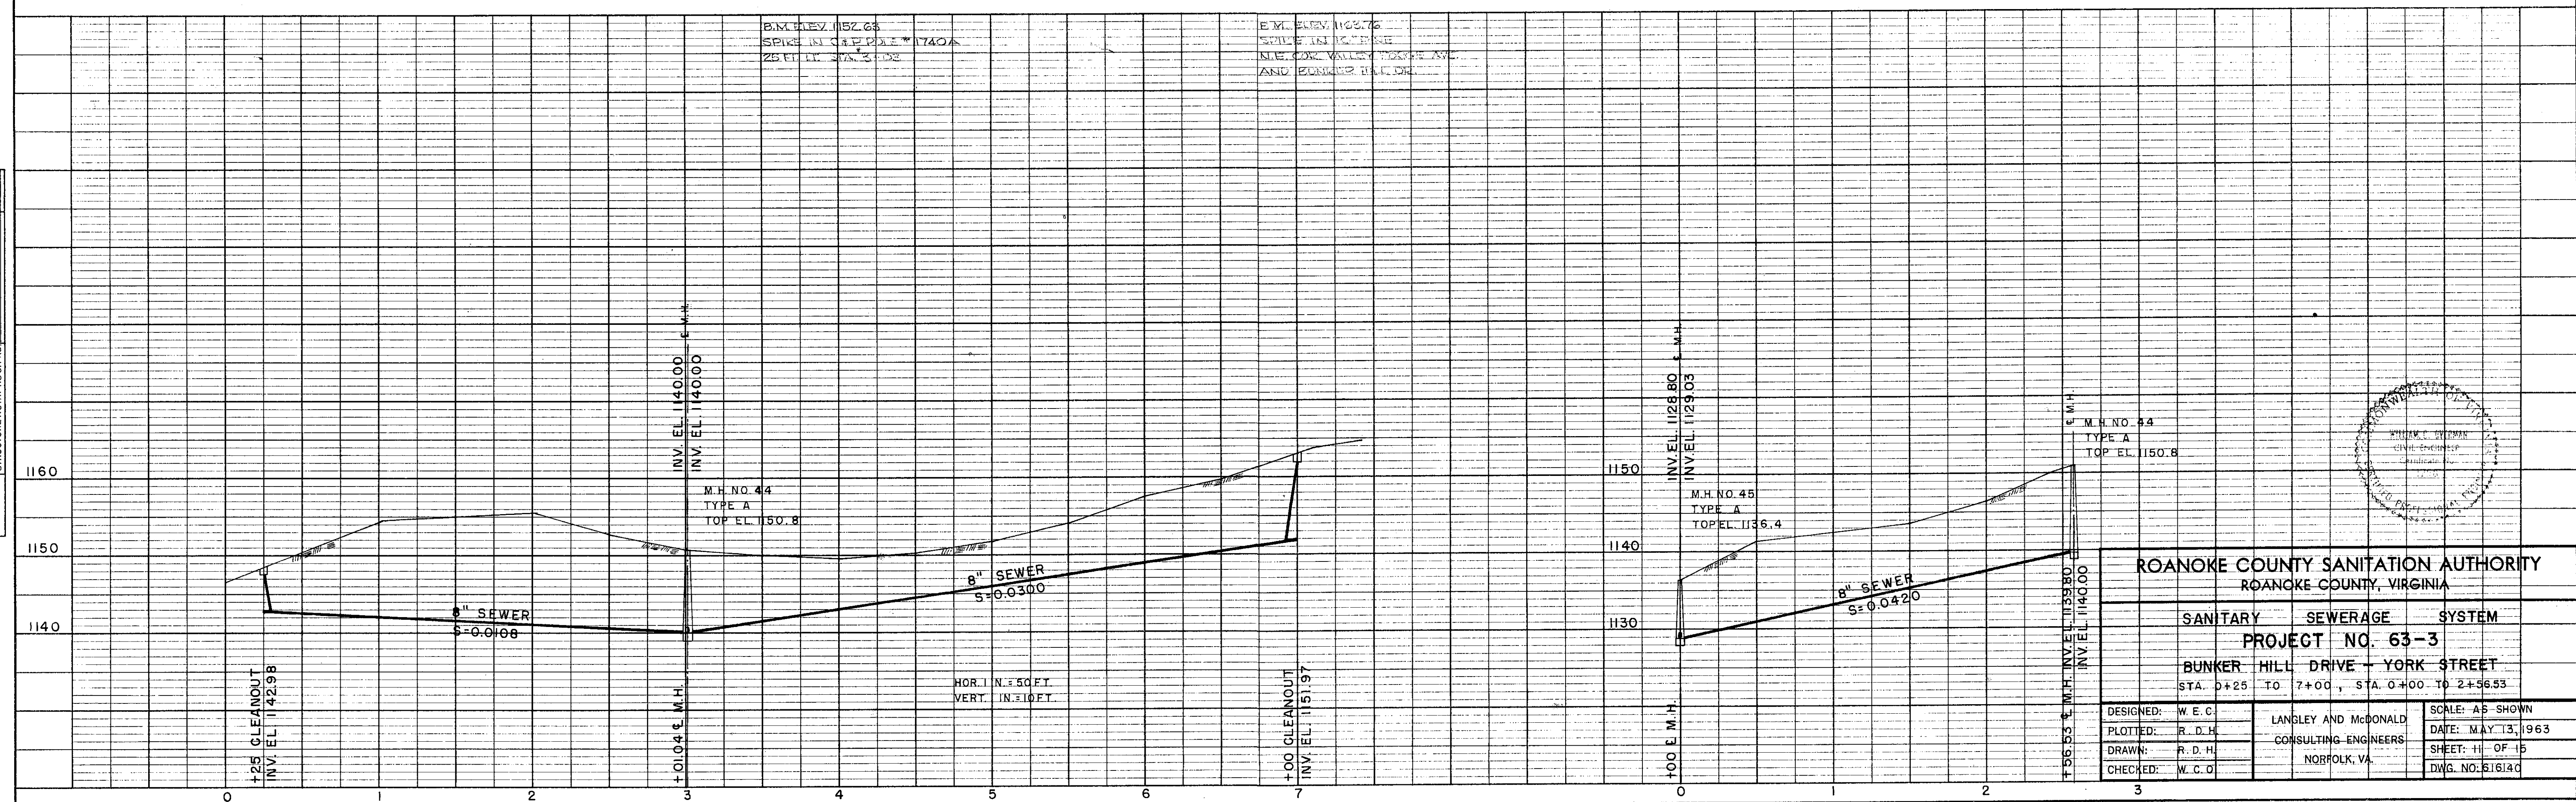


PLAN	DATE
SURVEYED	BY
PLOTTED	DATE
NOTE BOOK	NO.
GRADES CHECKED	
STRUCTURE NOTATION	

PROFILE	DATE
SURVEYED	BY
PLOTTED	DATE
NOTE BOOK	NO.
GRADES CHECKED	
STRUCTURE NOTATION	

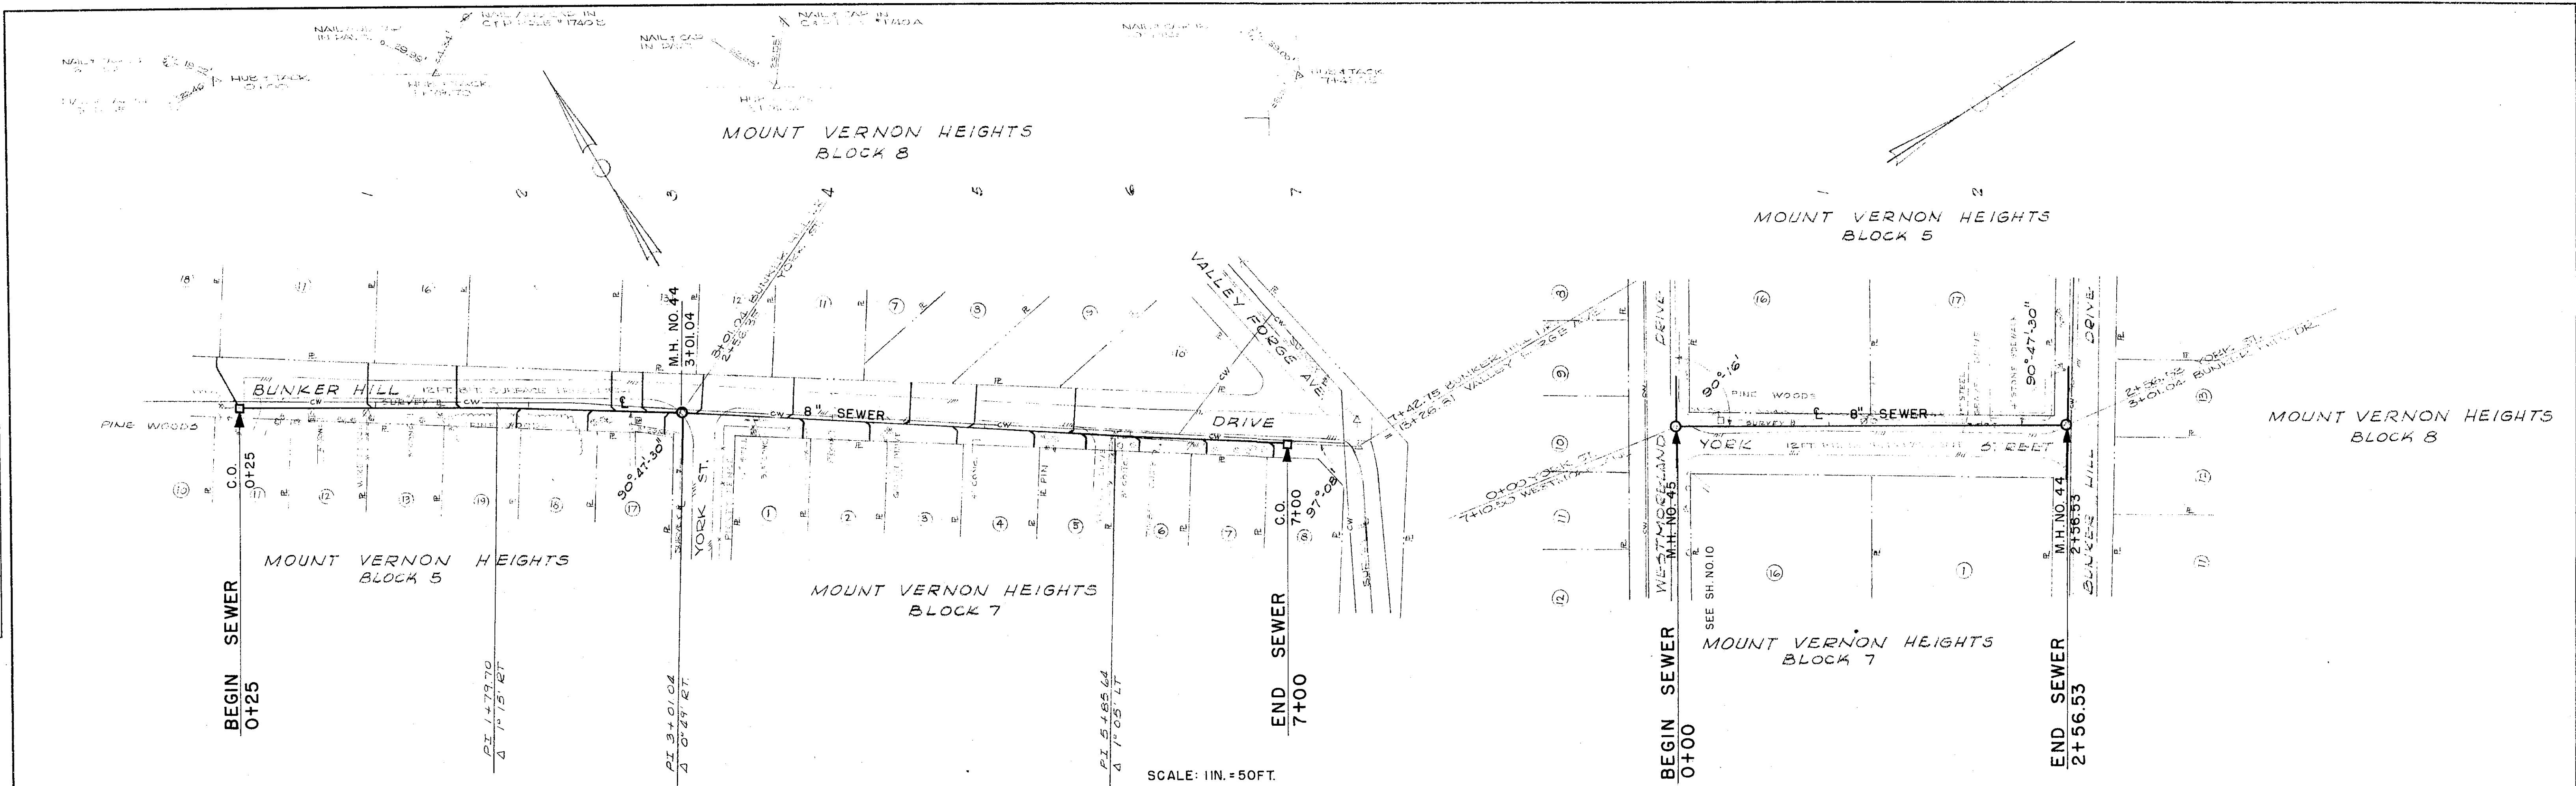

ROANOKE COUNTY SANITATION AUTHORITY
ROANOKE COUNTY, VIRGINIA

SANITARY SEWERAGE SYSTEM

PROJECT NO. 63-3

BUNKER HILL DRIVE - YORK STREET

STA. 0+25 TO 7+00, STA. 0+00 TO 2+56.53

DESIGNED: W. E. C.
PLOTTED: R. D. H.
DRAWN: R. D. H.
CHECKED: W. C. D.

LANGLEY AND McDONALD
CONSULTING ENGINEERS
NORFOLK, VA.

SCALE: AS SHOWN
DATE: MAY 13, 1963
SHEET: 11 OF 15
DWG. NO. 516140