



PLAN	SURVEYED	BY	DATE
NOTE BOOK NO.	PLOTTED	R.D.H.	5-12-63
	GRADES CHECKED		
	STRUCTURE NOTATIONS CHECKED		

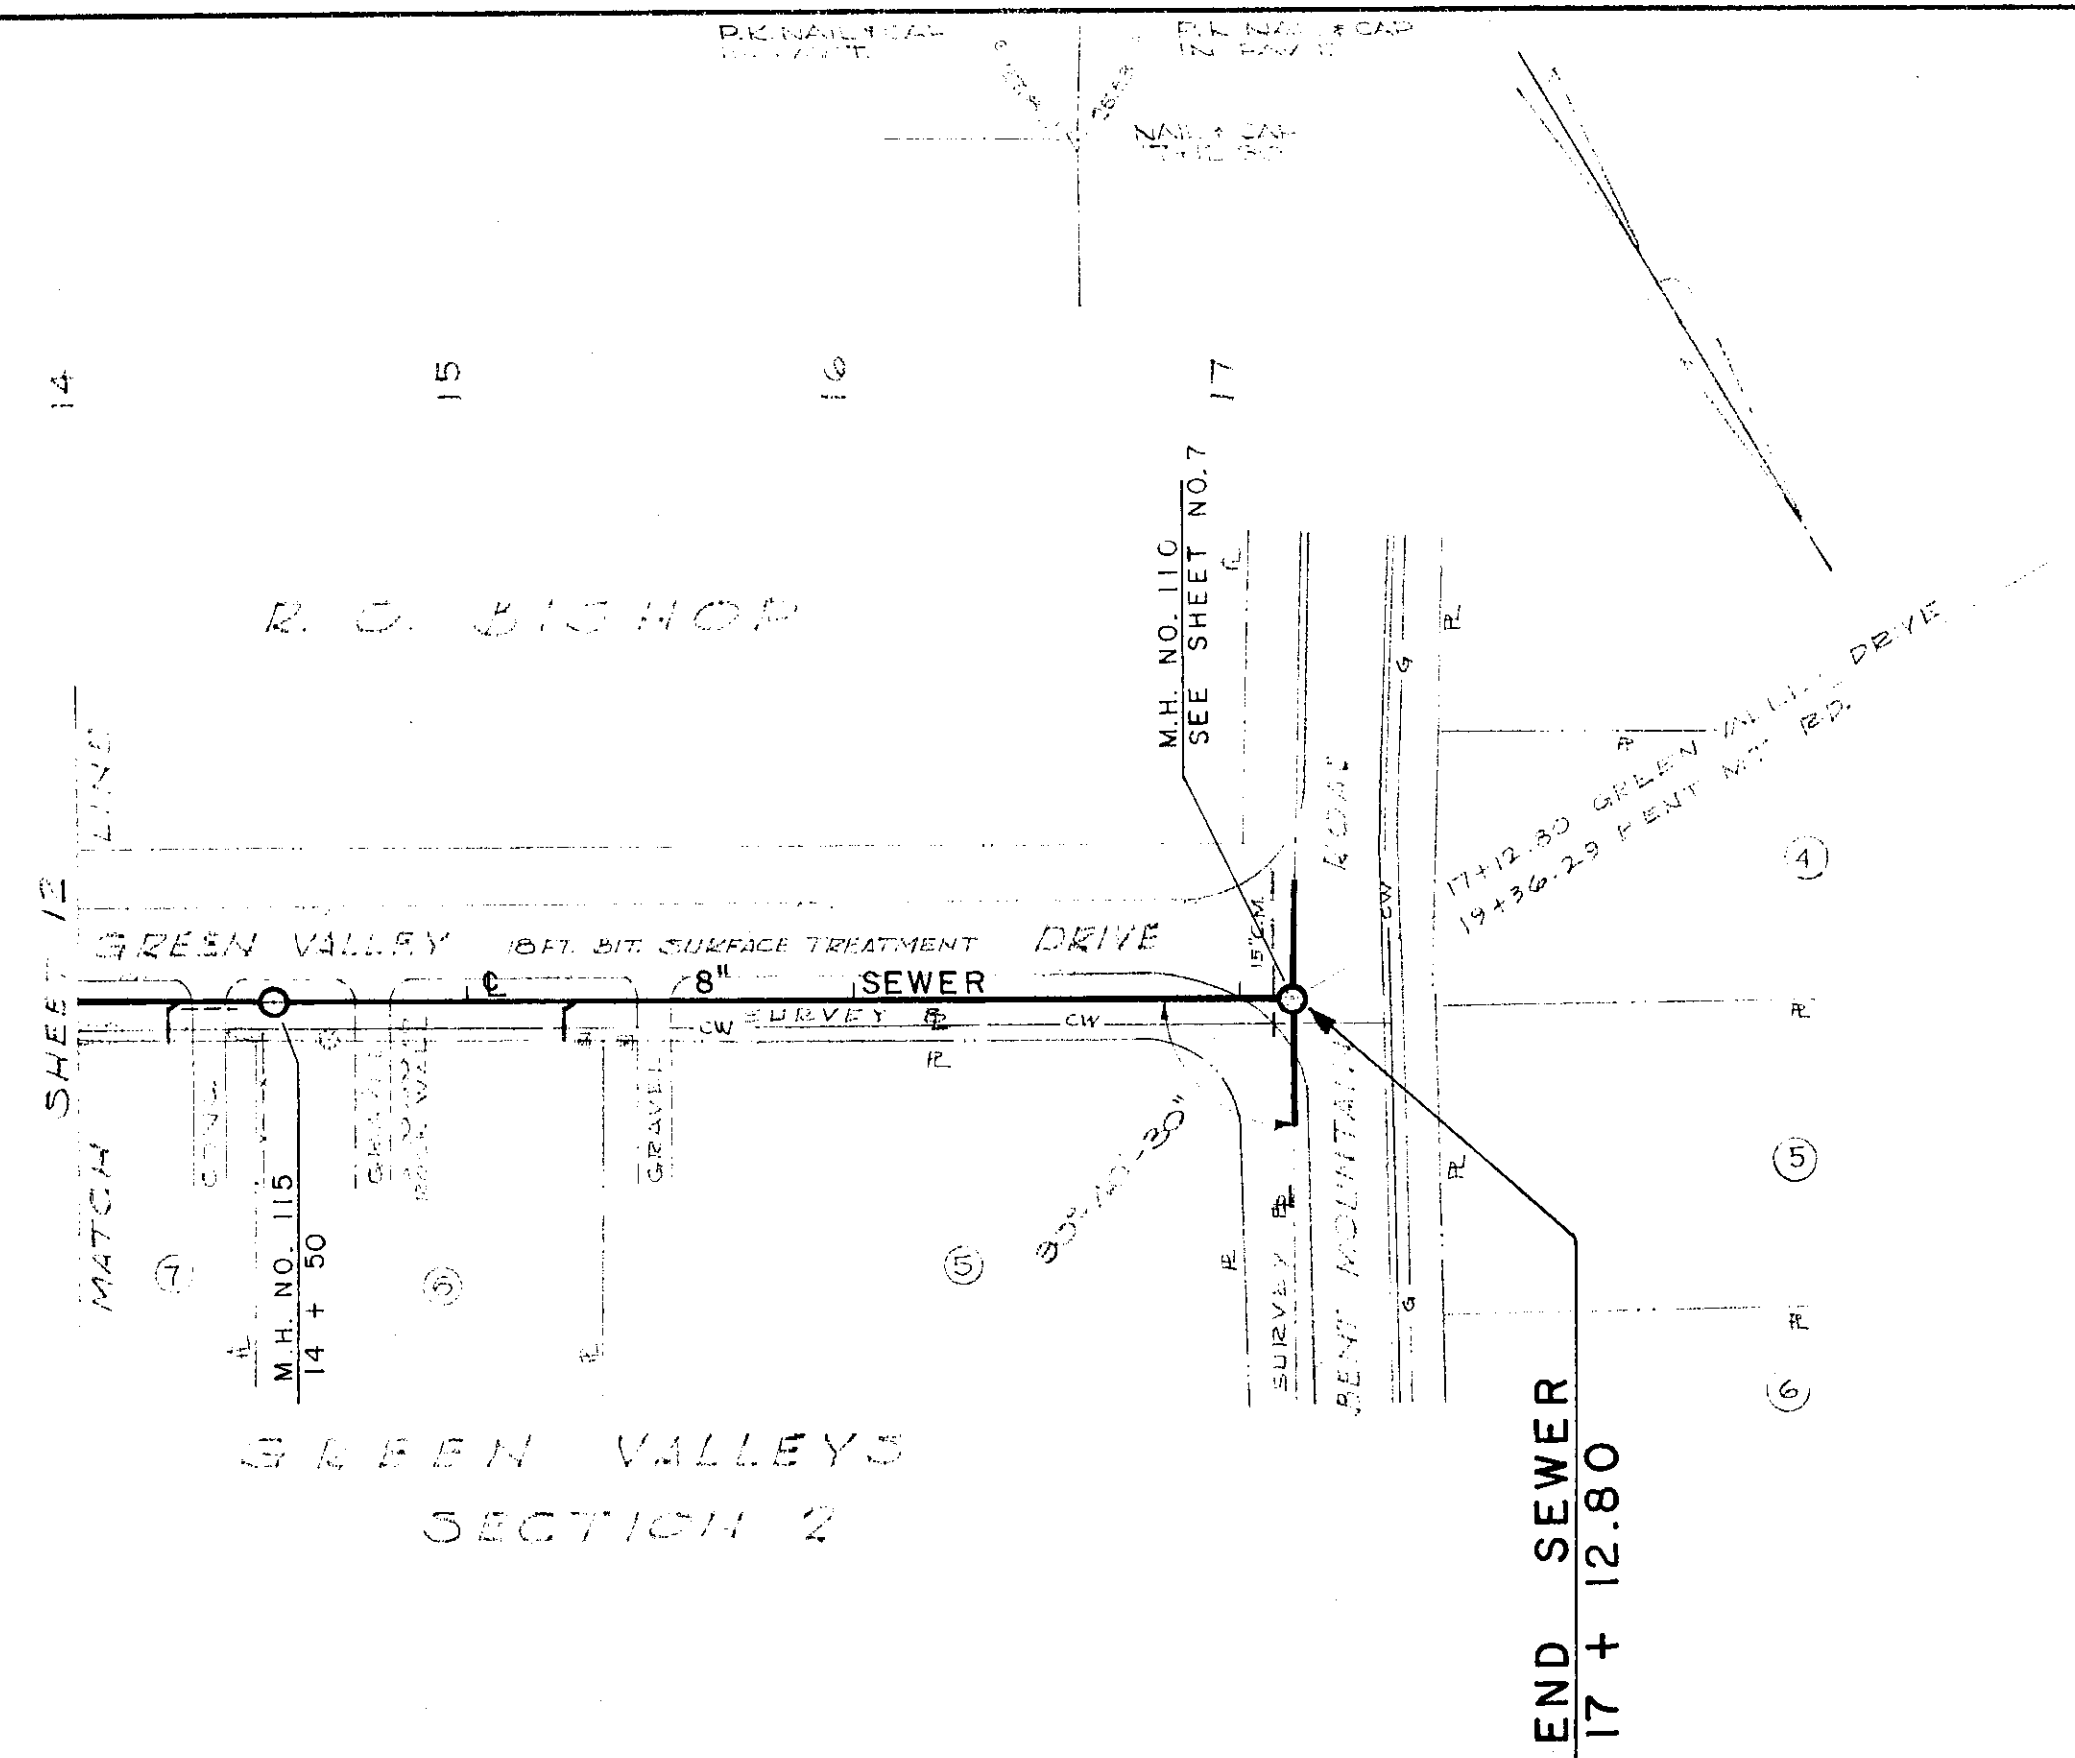

PROFILE	SURVEYED	BY	DATE
NOTE BOOK NO.	PLOTTED	R.D.H.	5-12-63
	GRADES CHECKED		
	STRUCTURE NOTATIONS CHECKED		

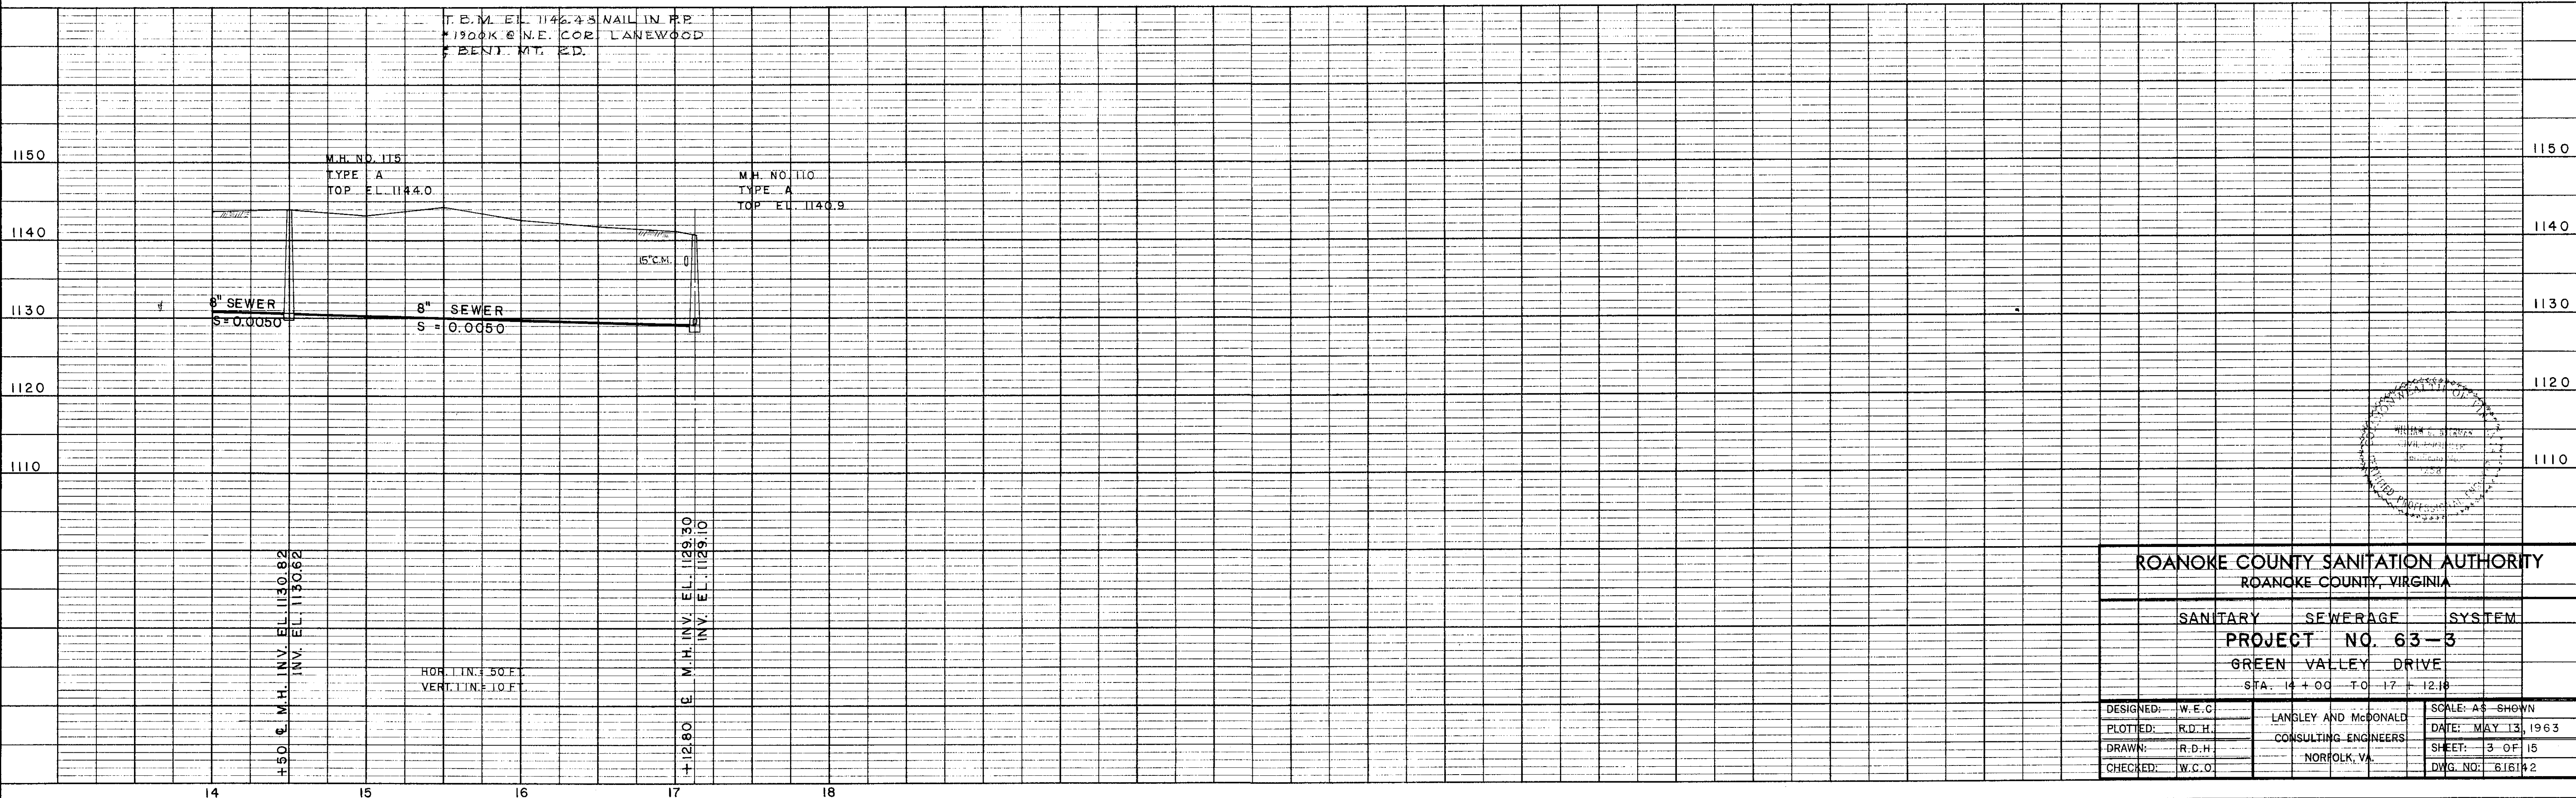

ROANOKE COUNTY SANITATION AUTHORITY ROANOKE COUNTY, VIRGINIA		
SANITARY	SEWERAGE	SYSTEM
PROJECT NO. 63-3		
GREEN VALLEY DRIVE		
STA. 14+00 TO 17+12.80		
DESIGNED: W.E.C.	LANGLEY AND McDONALD	SCALE: AS SHOWN
PLOTTED: R.D.H.	CONSULTING ENGINEERS	DATE: MAY 13, 1963
DRAWN: R.D.H.	NORFOLK, VA.	SHEET: 3 OF 15
CHECKED: W.C.O.		DWG. NO: 616142