

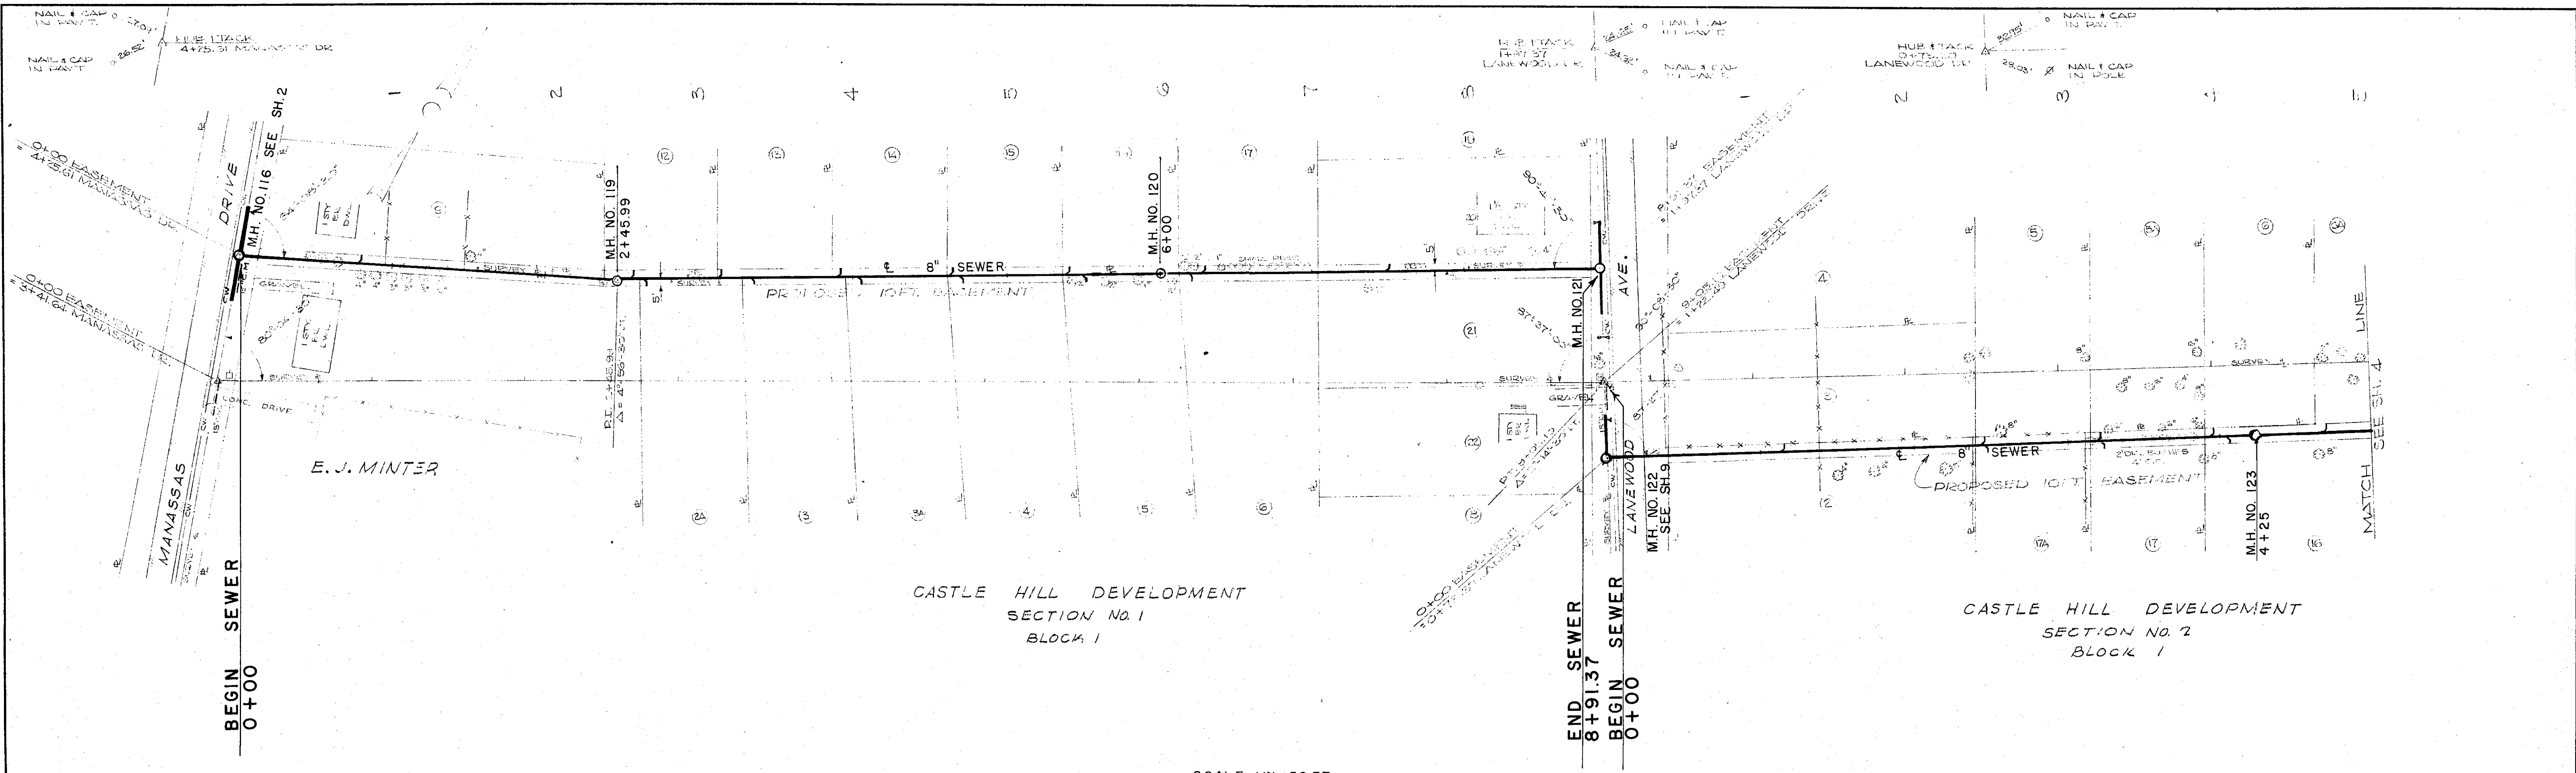


PLAN	SURVEYED	DATE
NOTE BOOK	PLANNED	BY
NO.	RT. OF WAY CHECKED	DATE

PROFILE	SURVEYED	DATE
NOTE BOOK	GRADES CHECKED	BY
NO.	E. M. NOTED	DATE
	STRUCTURE NOTATIONS CHECKED	

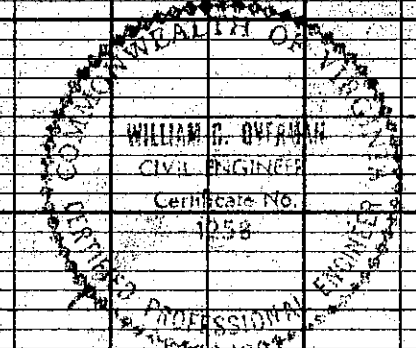

SCALE: 1 IN. = 50 FT.

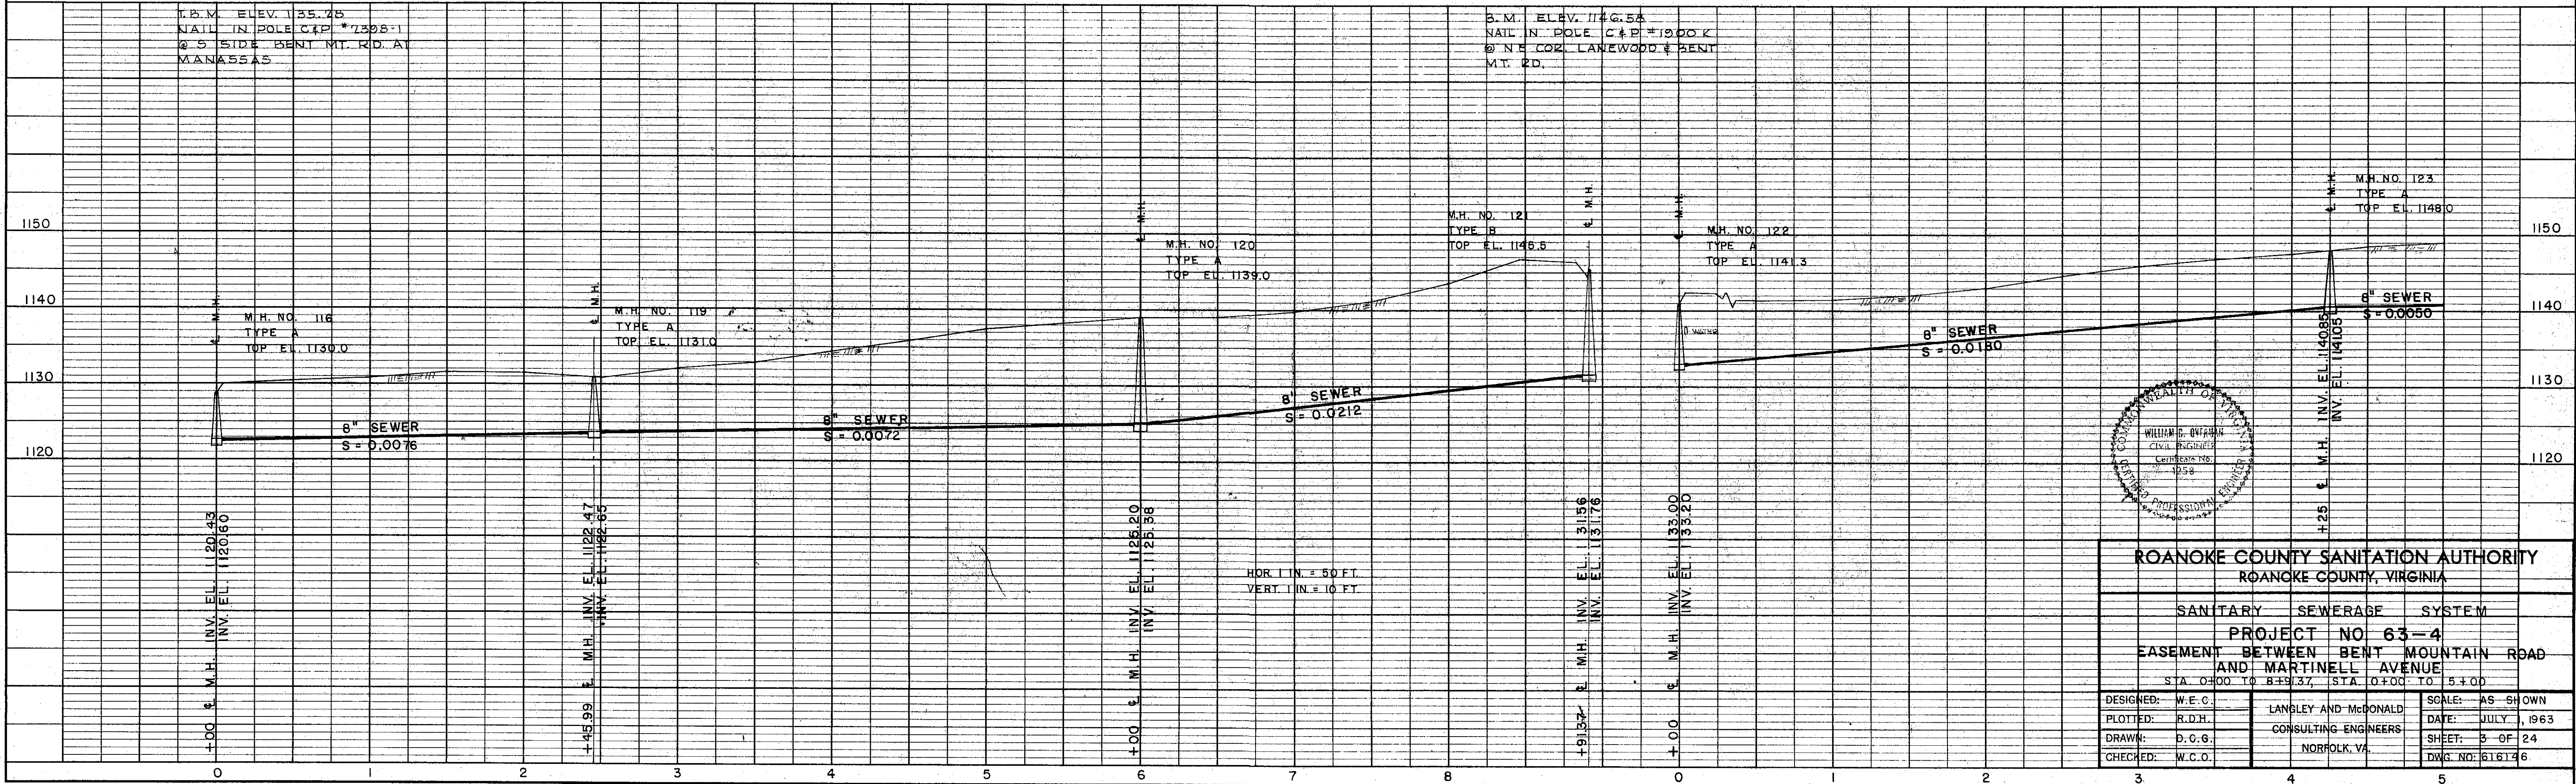

ROANOKE COUNTY SANITATION AUTHORITY ROANOKE COUNTY, VIRGINIA		
SANITARY SEWERAGE SYSTEM		
PROJECT NO. 63-4		
EASEMENT BETWEEN BENT MOUNTAIN ROAD AND MARTINELL AVENUE		
STA. 0+00 TO 8+91.37, STA. 0+00 TO 8+00		
DESIGNED: W.E.C.	LANLEY AND McDONALD CONSULTING ENGINEERS NORFOLK, VA.	SCALE: AS SHOWN
PLOTTED: R.D.H.		DATE: JULY 1, 1963
DRAWN: D.C.G.		SHEET: 3 OF 24
CHECKED: W.C.O.		DWG. NO. 616146