



PLAN	SURVEYED	BY	DATE
NOTE BOOK	ALIGNED	J.E.N.	4-8-63
NO.	RT. OF WAY CHECKED		

PROFILE	SURVEYED	BY	DATE
NOTE BOOK	GRADES CHECKED	J.E.N.	4-8-63
NO.	B.M. NOTED		
	STRUCTURE NOTATION		

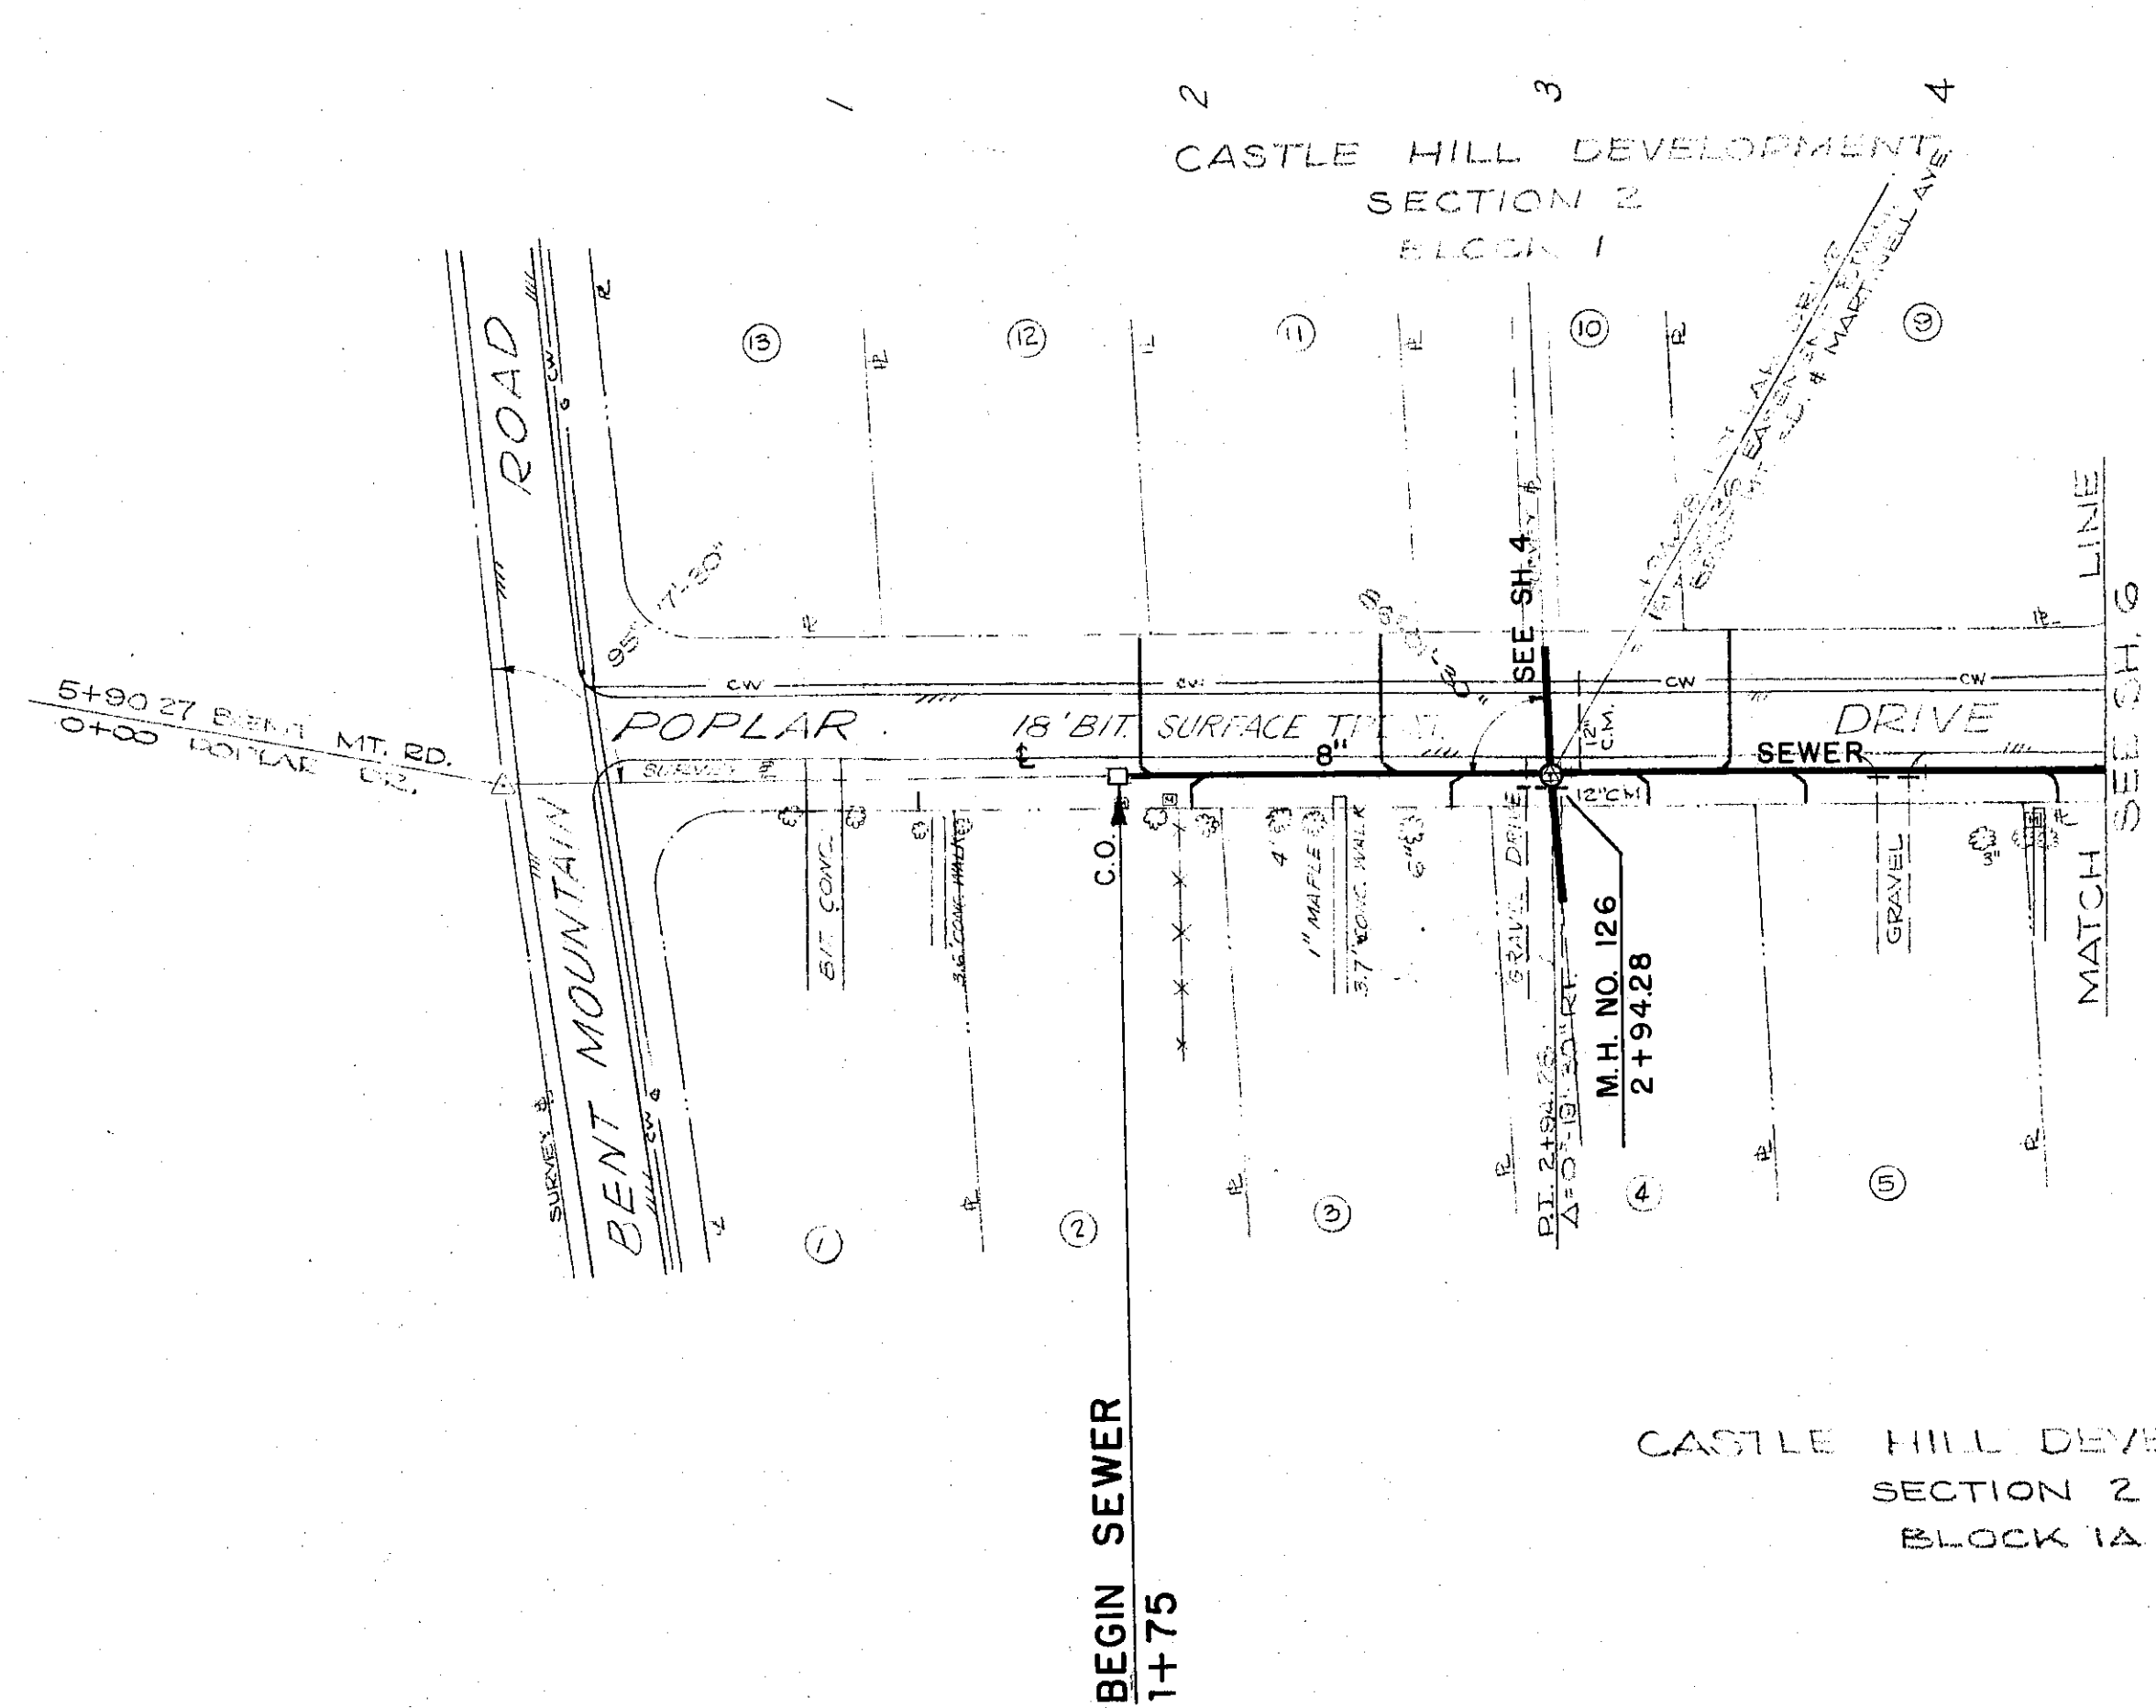

SCALE: 1IN. = 50FT.

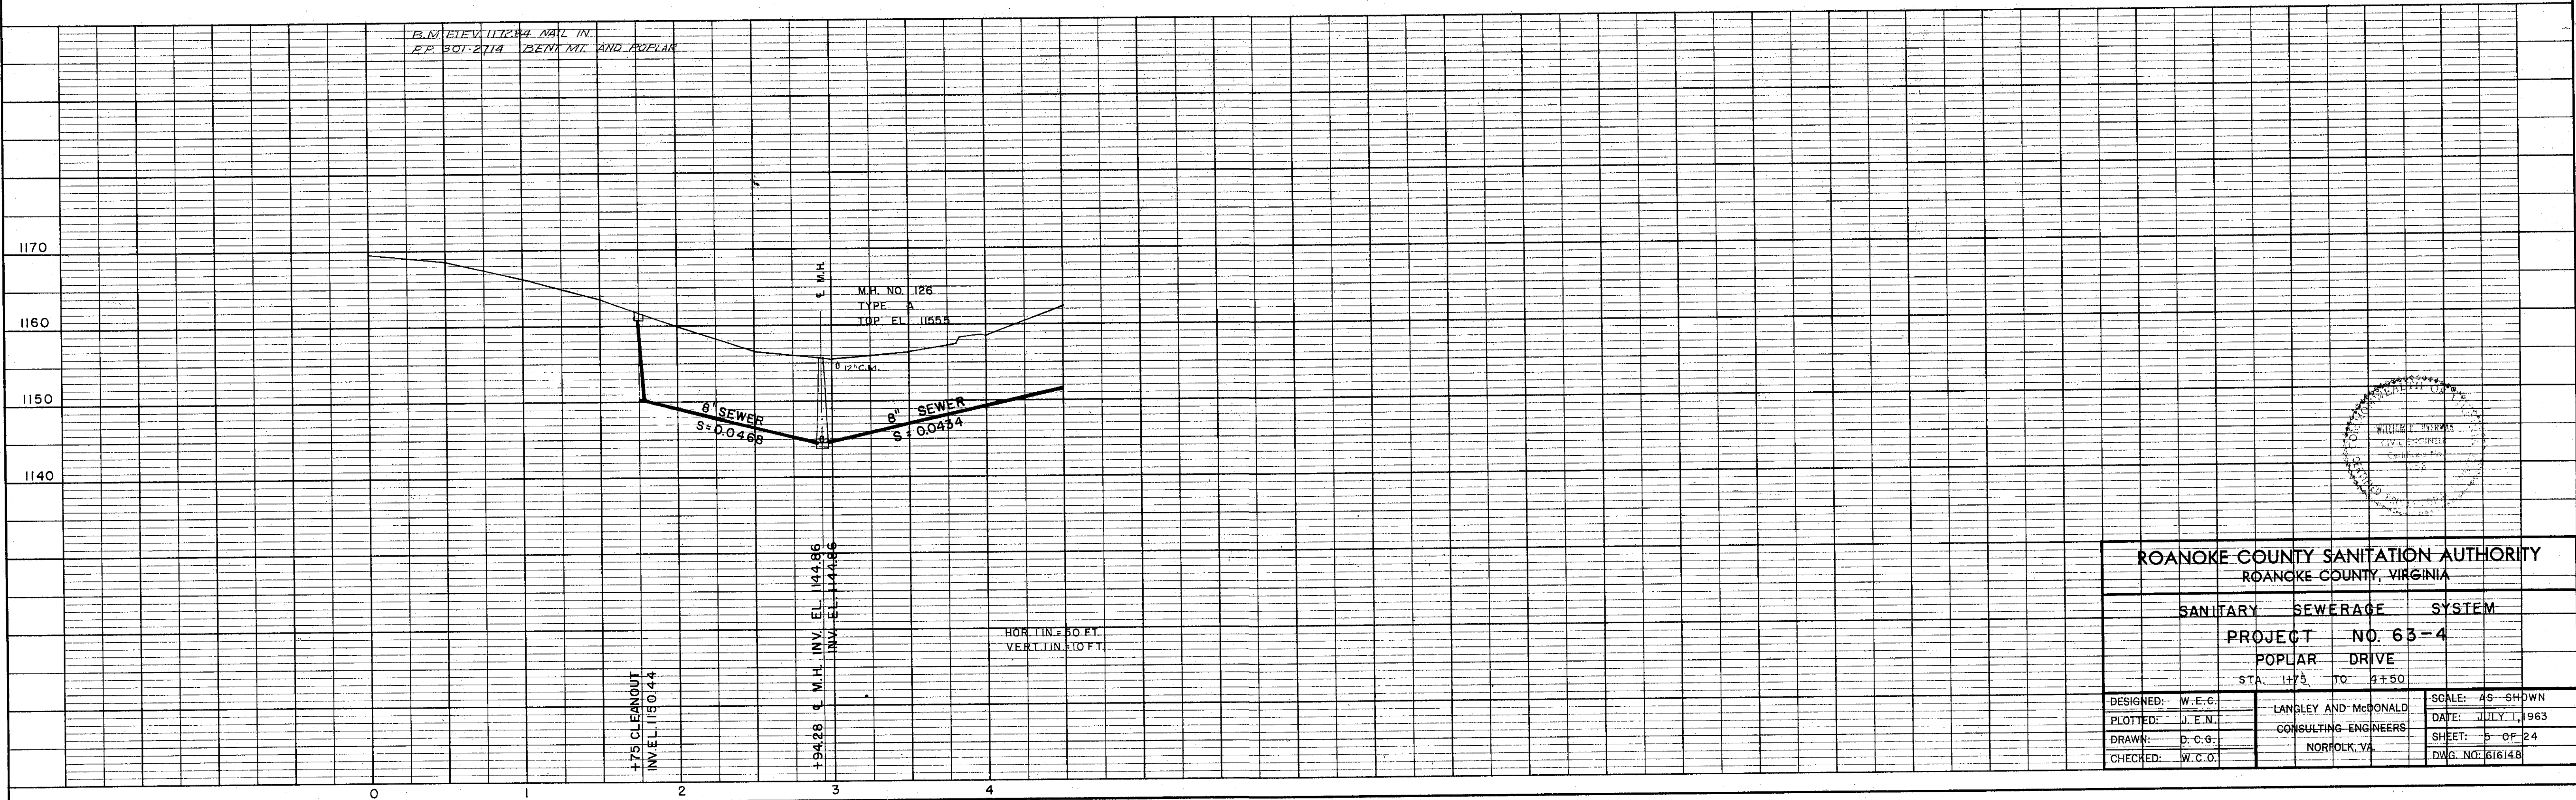

ROANOKE COUNTY SANITATION AUTHORITY
ROANOKE COUNTY, VIRGINIA

SANITARY SEWERAGE SYSTEM

PROJECT NO. 63-4

POPLAR DRIVE

STA. 1+75 TO 2+50

DESIGNED: W.E.C.	LANGLEY AND McDONALD	SCALE: AS SHOWN
PLOTTED: J.E.N.	CONSULTING ENGINEERS	DATE: JULY 1, 1963
DRAWN: D.C.G.	NORFOLK, VA.	SHEET: 5 OF 24
CHECKED: W.C.O.		DWG. NO. 616148