


PLAN	DATE
SURVEYED	BY
PLOTTED	DATE
ALIGNMENT CHECKED	DATE
RT. OF WAY CHECKED	DATE
NO.	

CASTLE HILL DEVELOPMENT
SECTION 2
BLOCK 1


CASTLE HILL DEVELOPMENT
SECTION 2
BLOCK 2

CASTLE HILL DEVELOPMENT
SECTION 2
BLOCK 3

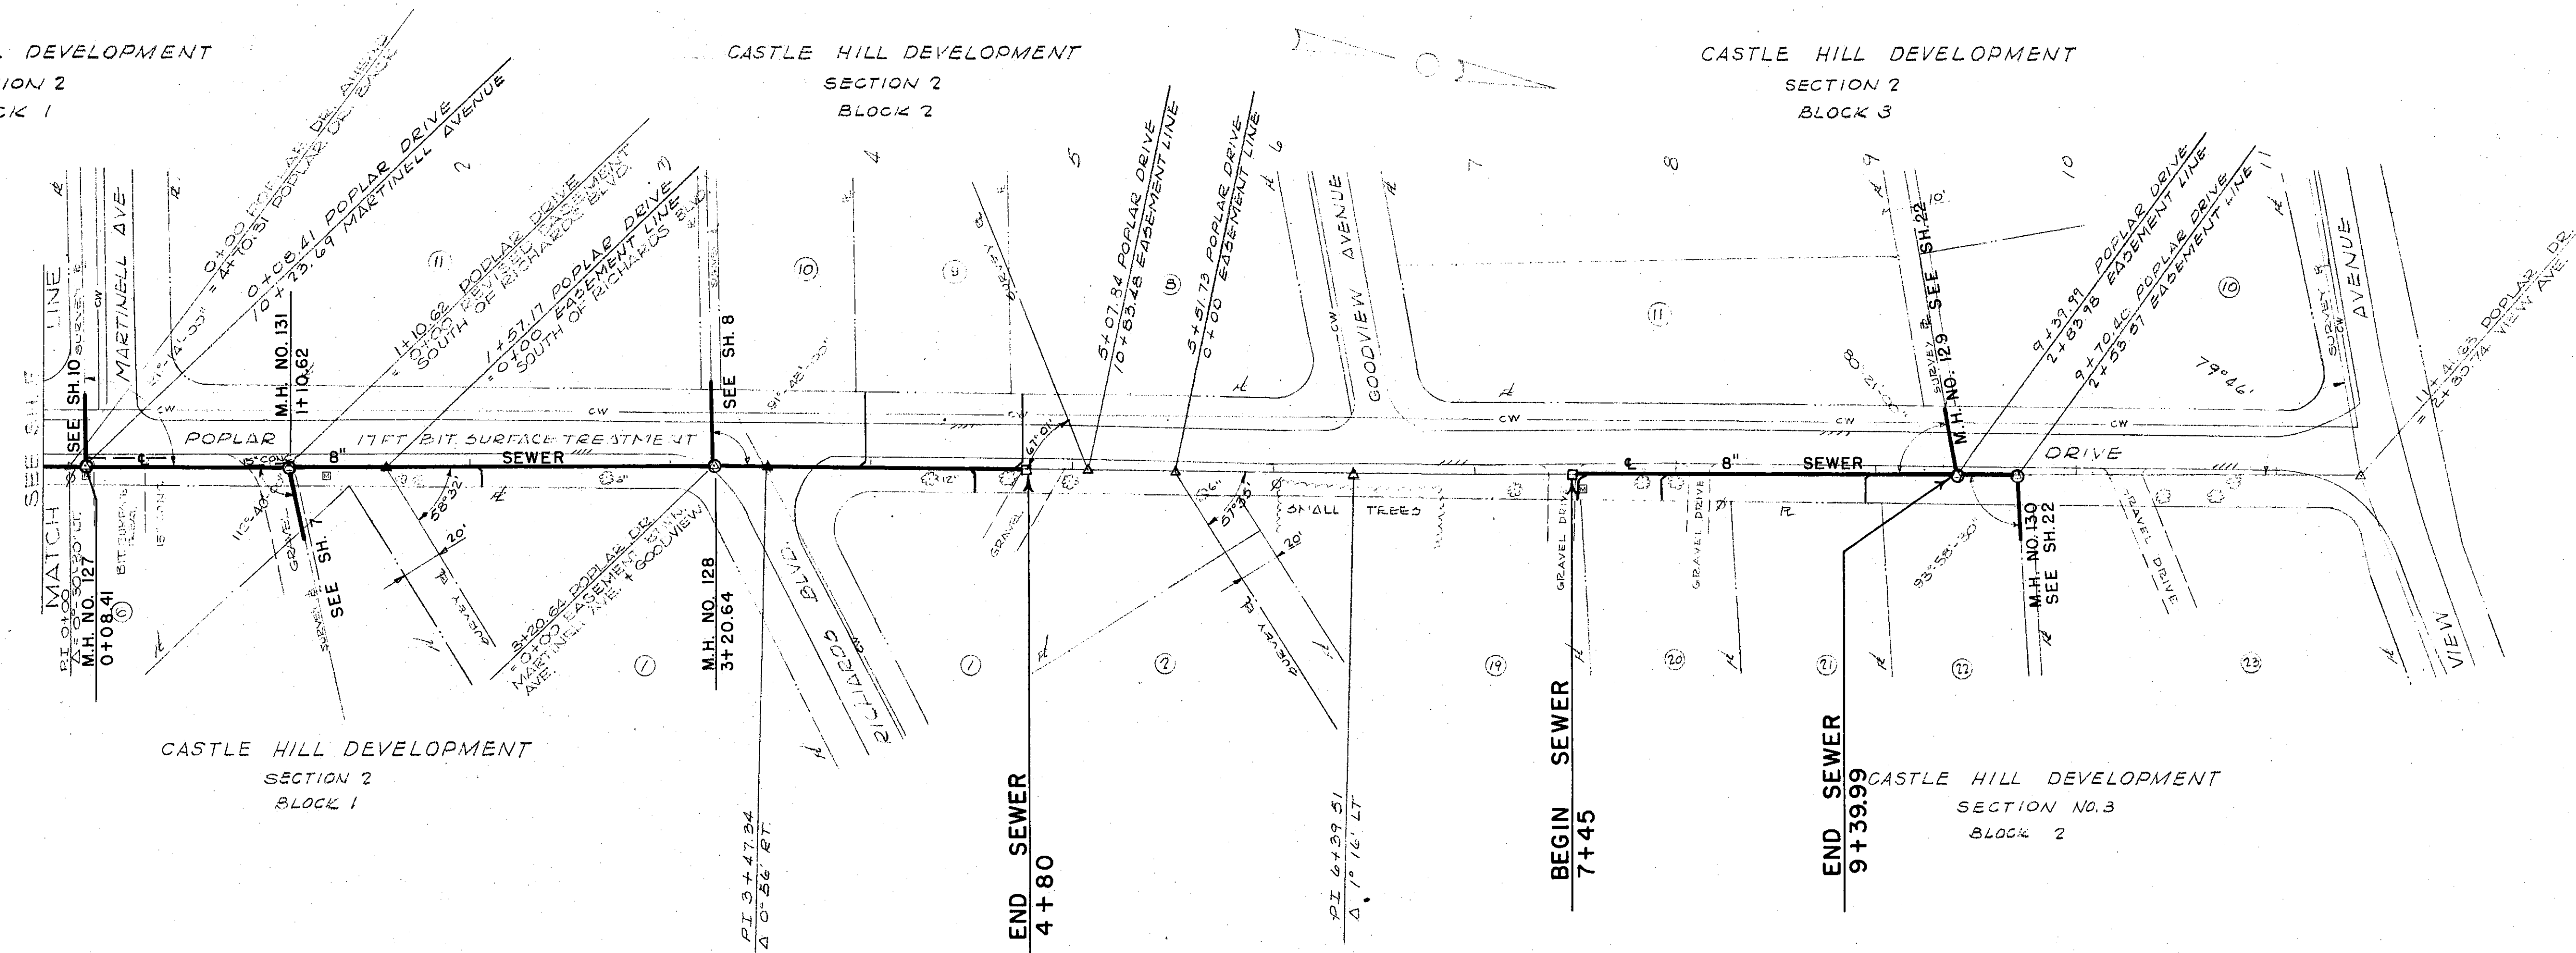

SCALE: 1 IN. = 50 FT.

PROFILE	DATE
SURVEYED	BY
PLOTTED	DATE
GRADES CHECKED	DATE
B.M. NOTED	DATE
STRUCTURE NOTATION	DATE
NO.	

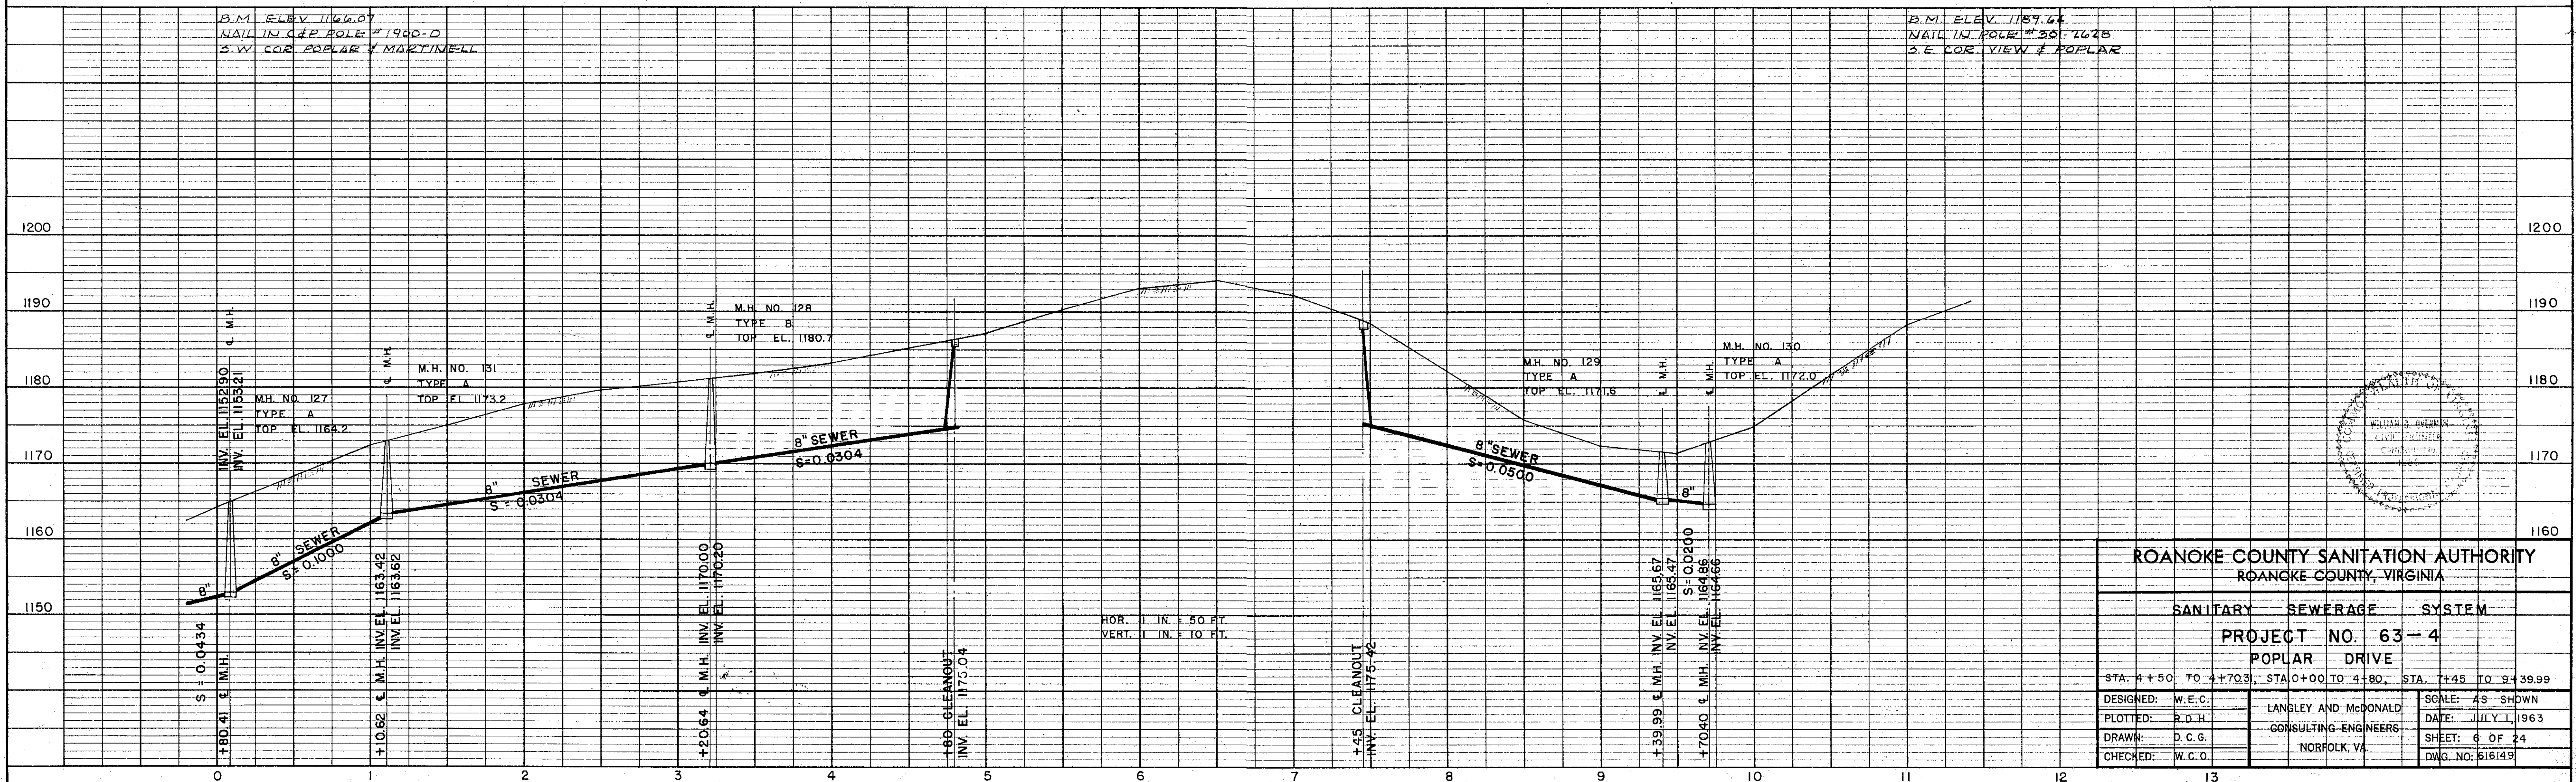

ROANOKE COUNTY SANITATION AUTHORITY
ROANOKE COUNTY, VIRGINIA

SANITARY SEWERAGE SYSTEM

PROJECT NO. 63-4

POPLAR DRIVE

STA. 4+50 TO 4+70.3, STA. 0+00 TO 4+80, STA. 7+45 TO 9+39.99

DESIGNED: W.E.C. SCALE: AS SHOWN

PLOTTED: R.D.H. DATE: JULY 1, 1963

DRAWN: D.C.G. LANGLEY AND McDONALD CONSULTING ENGINEERS NORFOLK, VA. SHEET: 6 OF 24

CHECKED: W.C.O. DWG. NO. 616149