
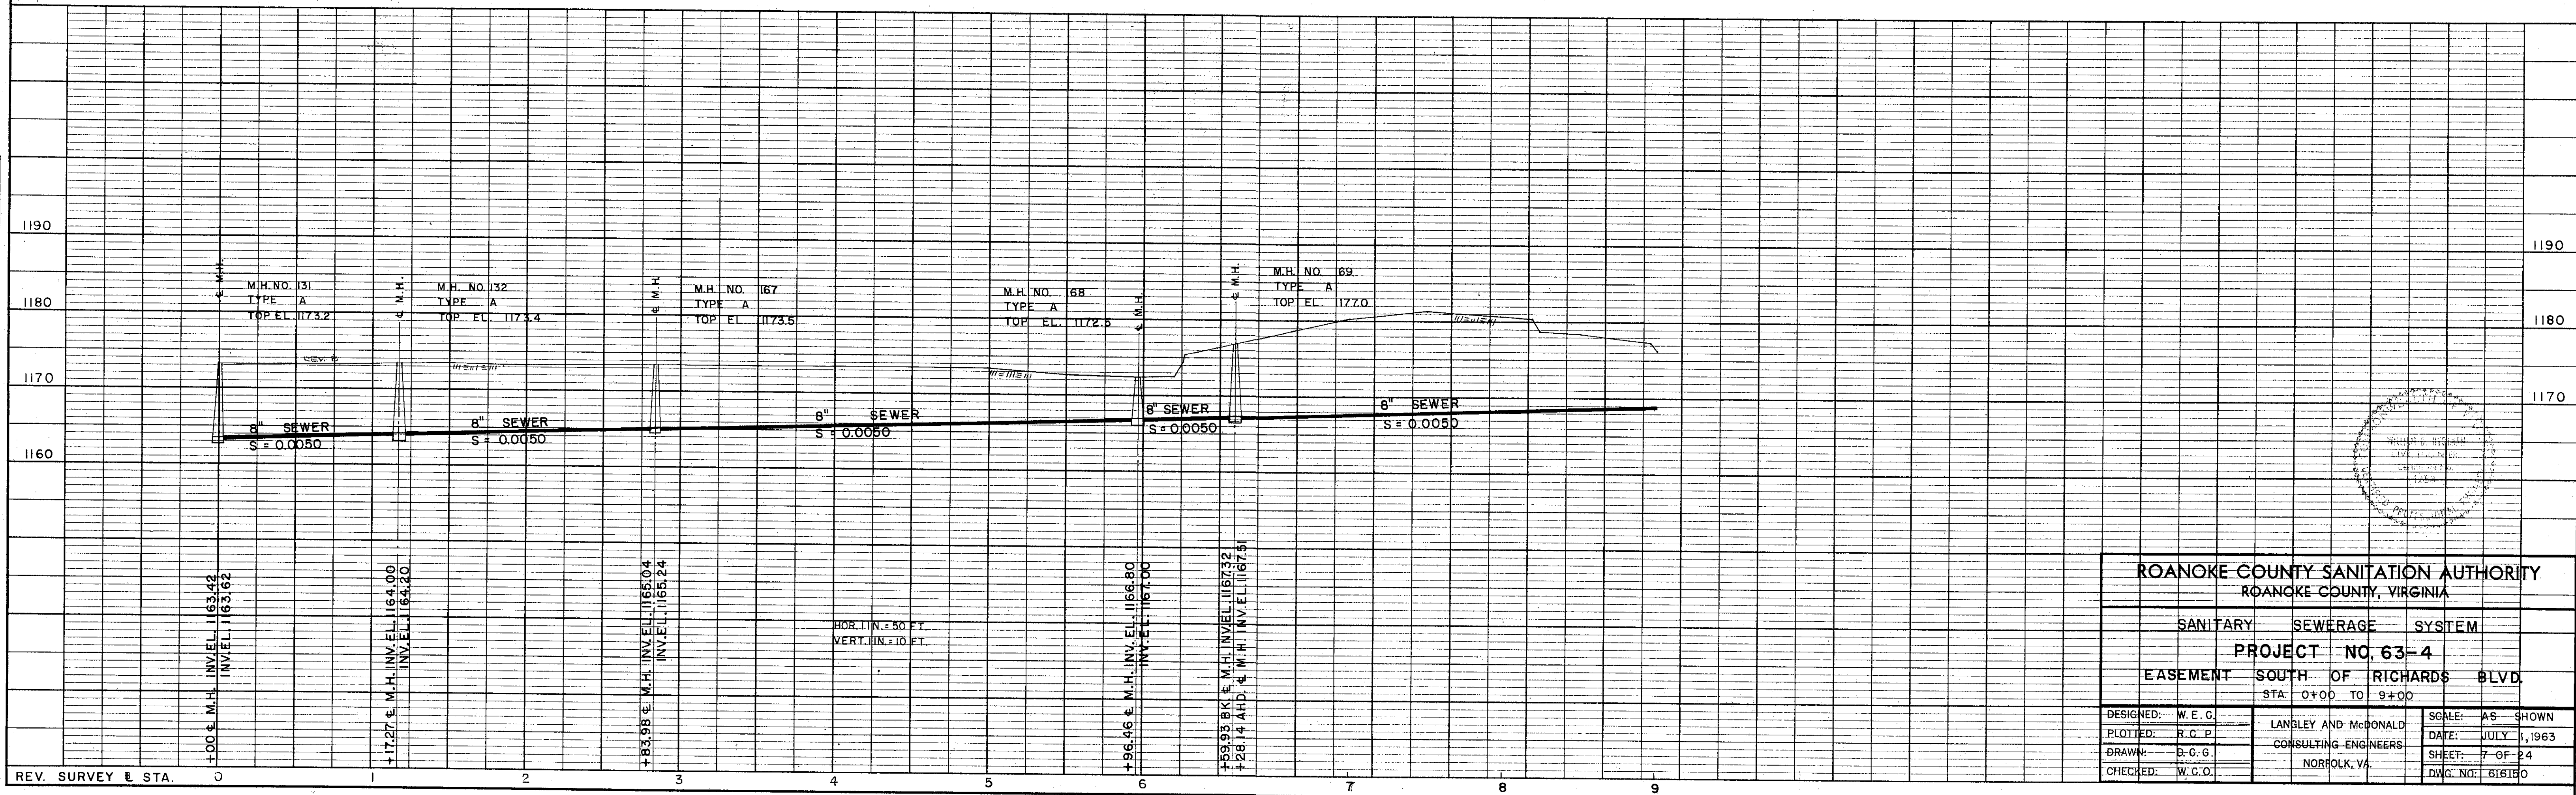


PLAN	SURVEYED	DATE
NO.	PLOTTED	BY
	GRADES CHECKED	
	RT. OF WAY CHECKED	
	STRUCTURE NOTATIONS OK'D	

PROFILE	SURVEYED	DATE
NO.	PLOTTED	BY
	GRADES CHECKED	
	STRUCTURE NOTATIONS OK'D	

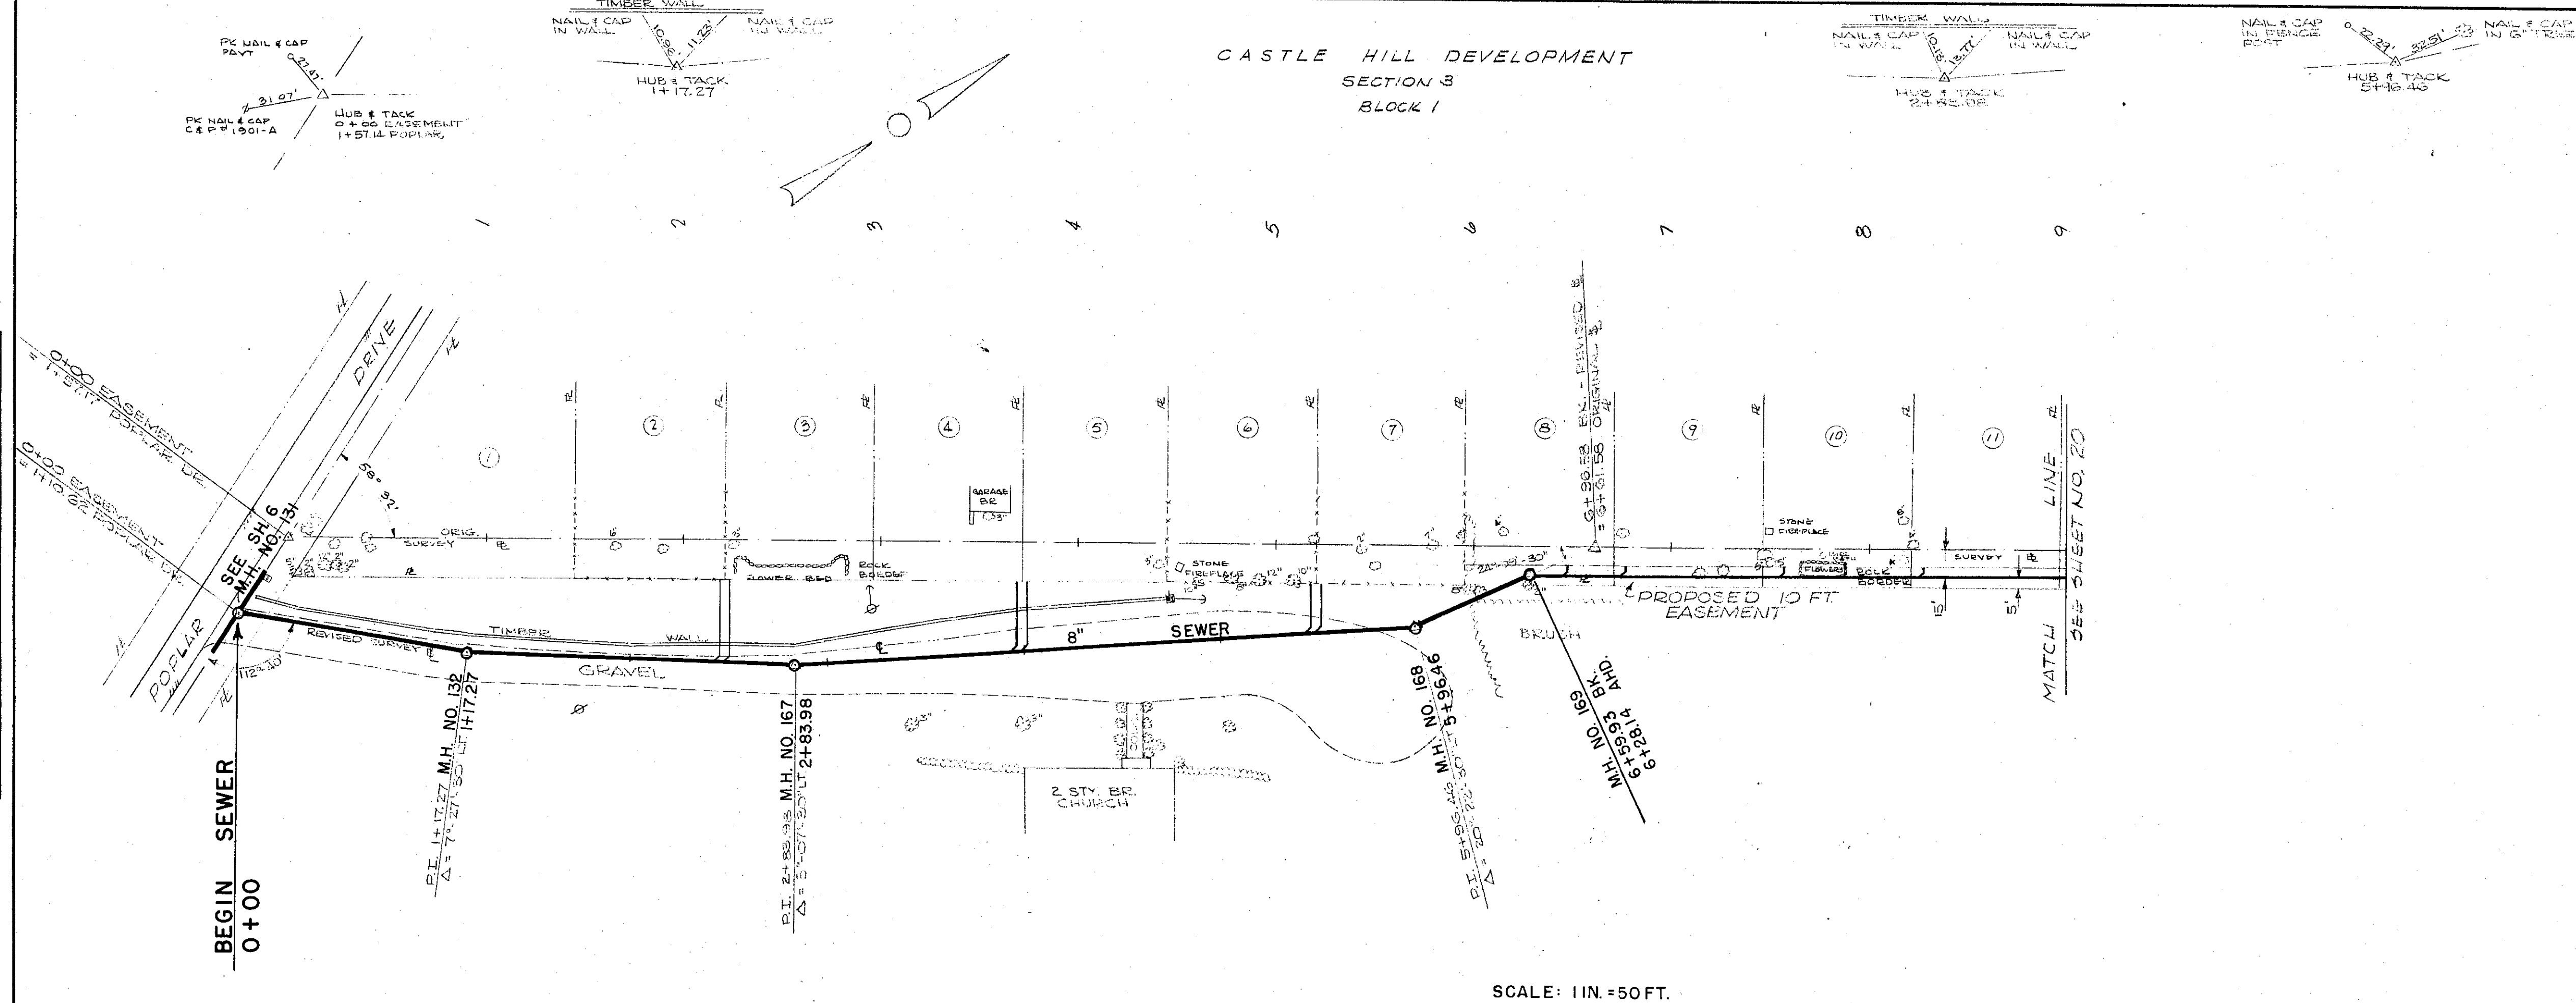

ROANOKE COUNTY SANITATION AUTHORITY ROANOKE COUNTY, VIRGINIA		
SANITARY	SEWERAGE	SYSTEM
PROJECT NO. 63-4		
EASEMENT SOUTH OF RICHARDS BLVD		
STA. 0+00 TO 9+00		
DESIGNED: W. E. C.	LANDLEY AND McDONALD	SCALE: AS SHOWN
PLOTTED: R. C. P.	CONSULTING ENGINEERS	DATE: JULY 1, 1963
DRAWN: D. C. G.	NORFOLK, VA.	SHEET: 7 OF 24
CHECKED: W. C. O.		DWG. NO: 616150