


PLAN	SURVEYED	DATE
NOTE BOOK	PLOTTED	7/15/63
NO.	ALIGNMENT CHECKED	
	RT. OF WAY CHECKED	

PROFILE	SURVEYED	DATE
NOTE BOOK	PLOTTED	7/15/63
NO.	GRADES CHECKED	
	E. M. NOTED	
	STRAIGHT NOTATIONS	

CASTLE HILL DEVELOPMENT

SECTION 1
BLOCK 1


CASTLE HILL DEVELOPMENT
SECTION 1
BLOCK 2

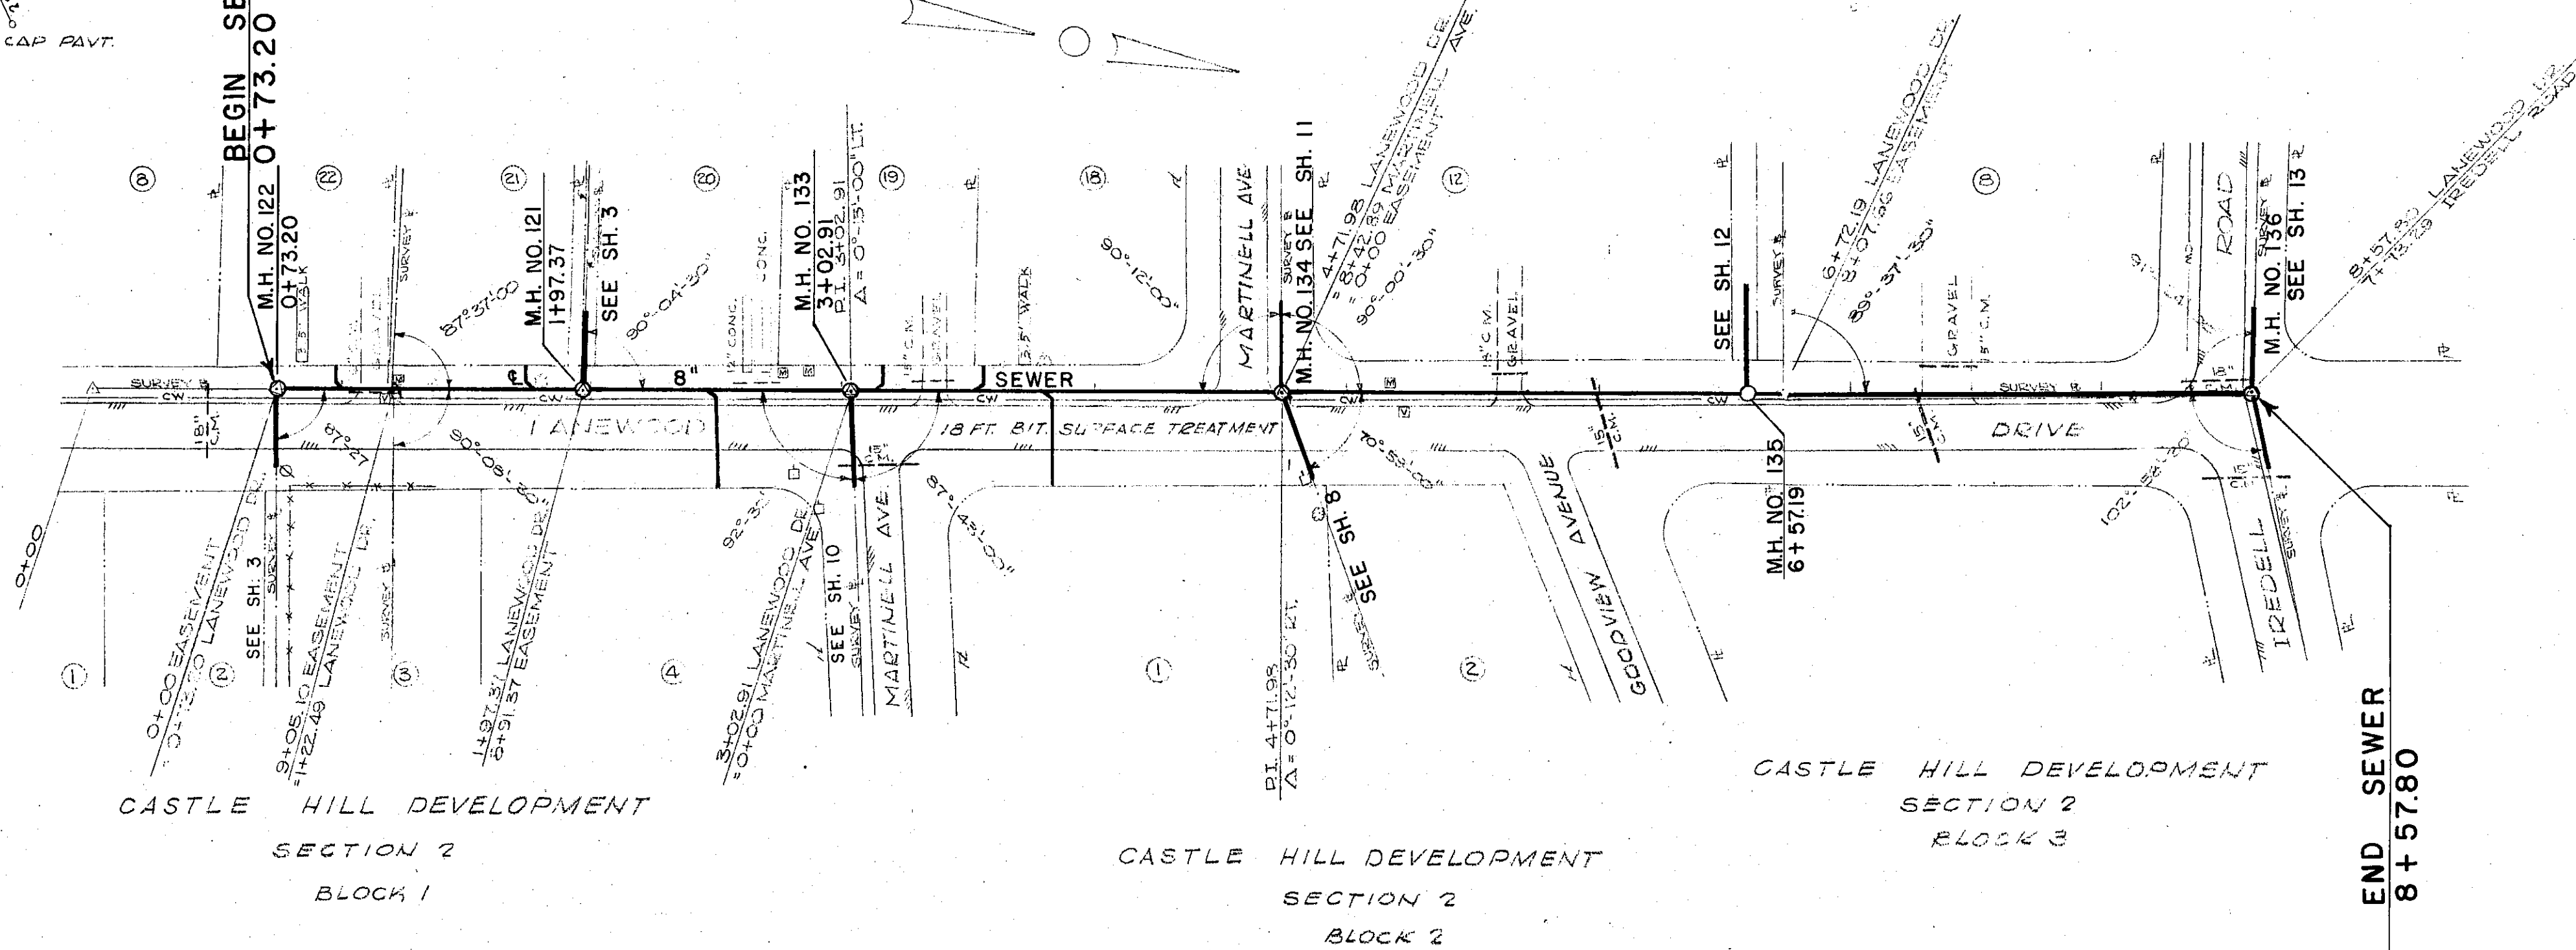

SCALE: 1 IN. = 50 FT.

B.M. ELEV. 1144.58
NAIL IN CAP POLE #1800-K
COR. BENT MOUNTAIN & LANEWOOD

B.M. ELEV. 1117.22
NAIL IN CAP POLE #1746-C
N.E. COR. MANASSAS & VIEW

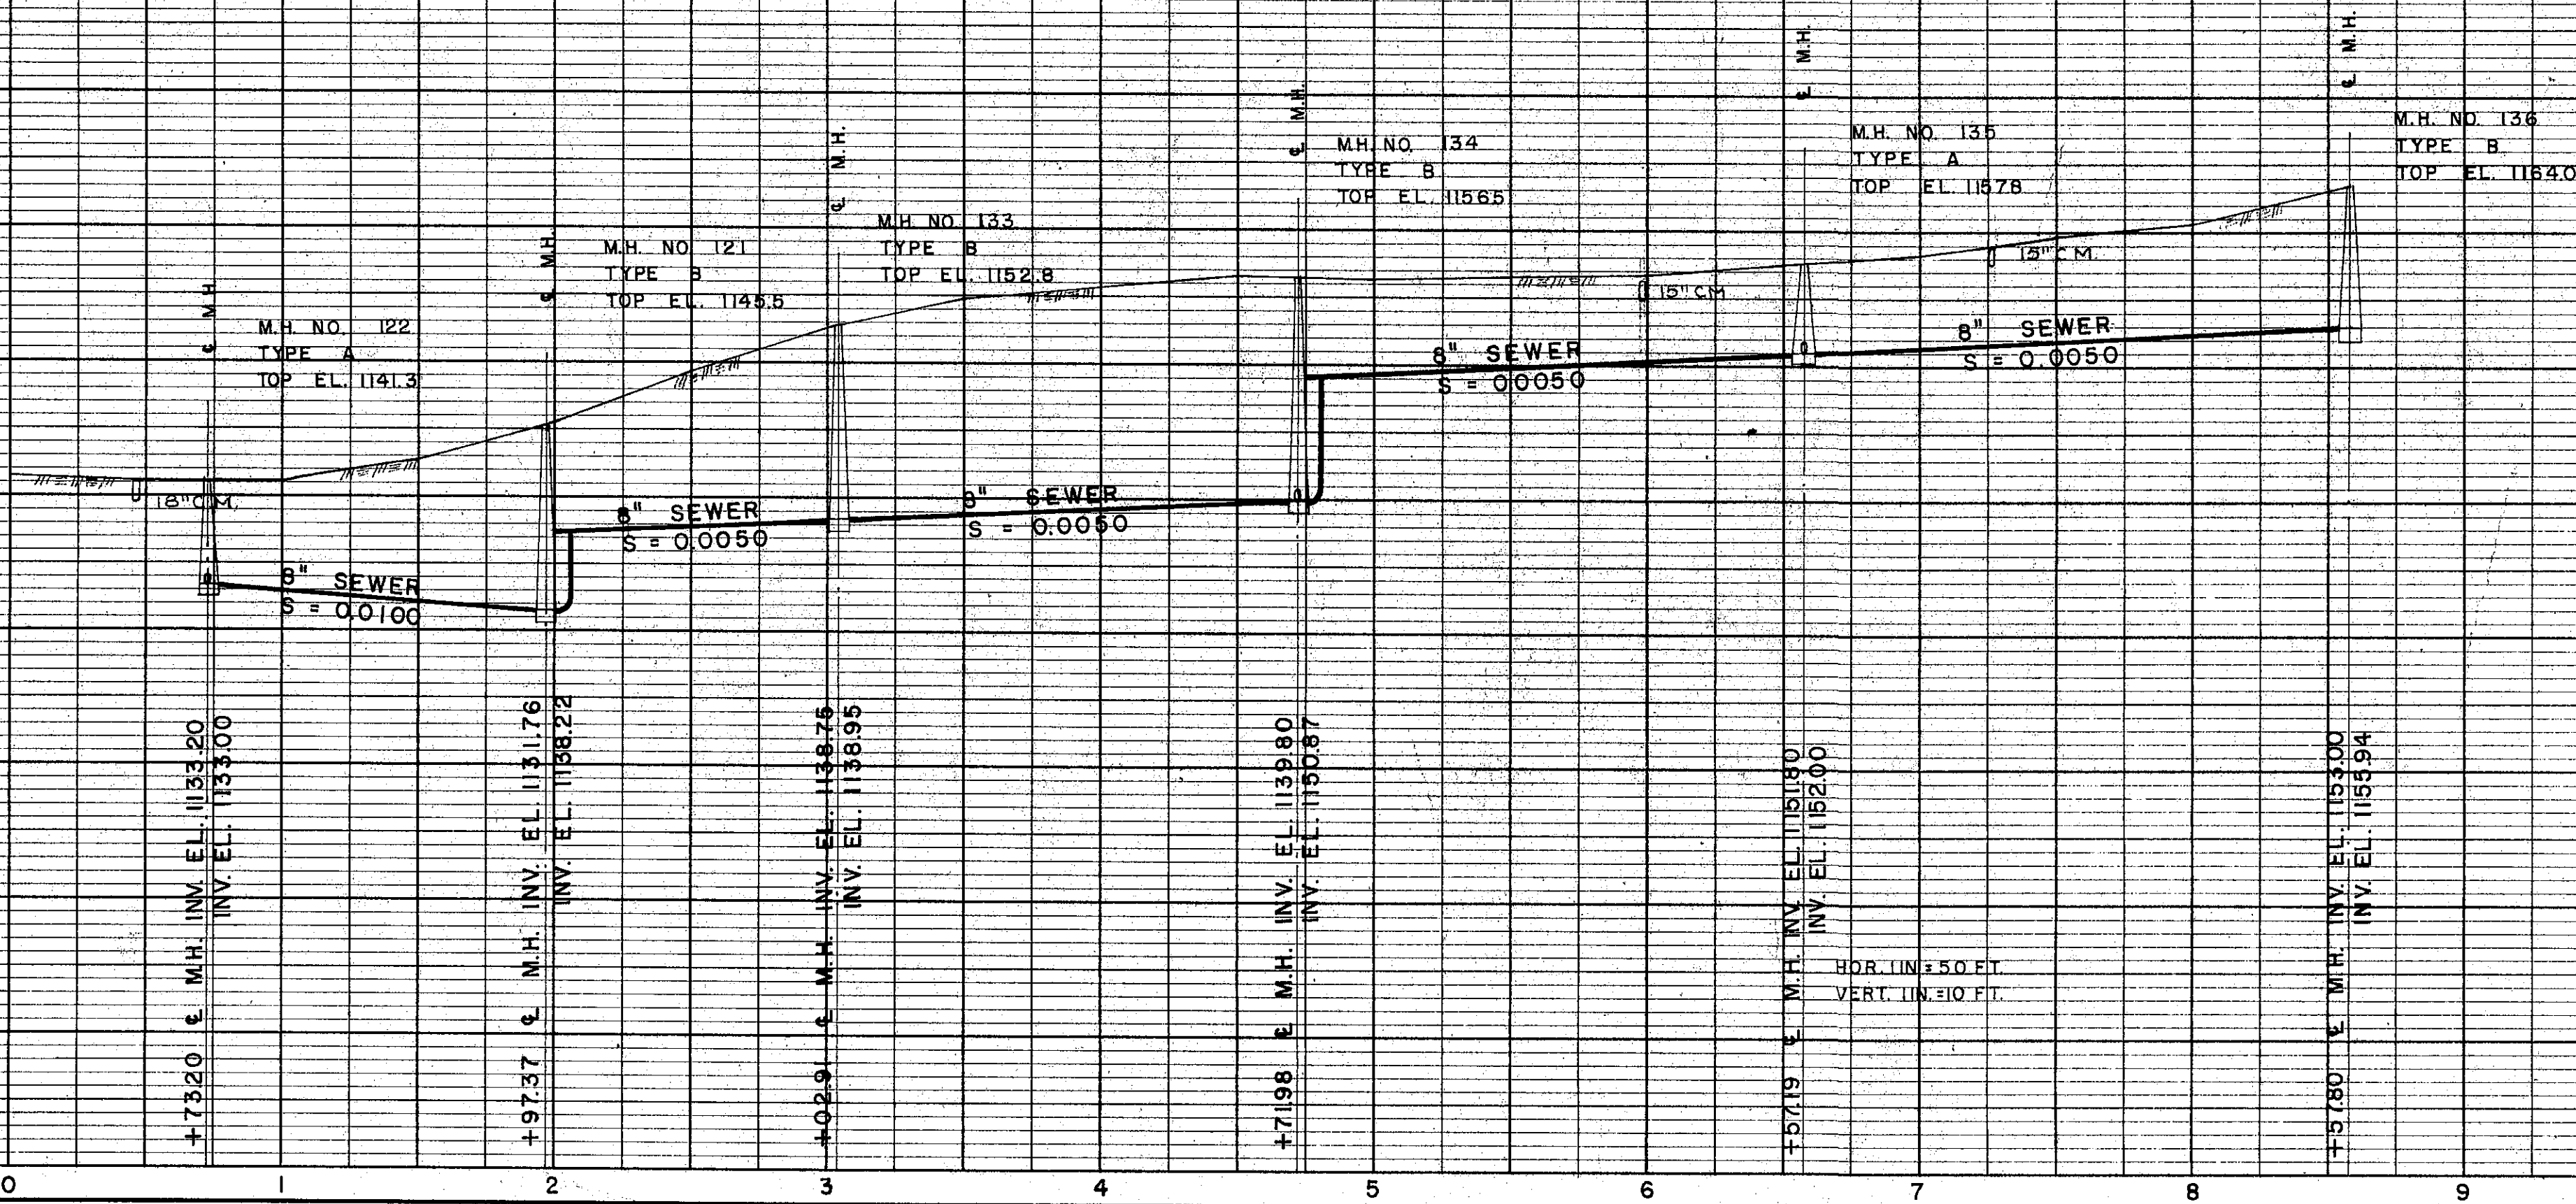

ROANOKE COUNTY SANITATION AUTHORITY
ROANOKE COUNTY, VIRGINIA

SANITARY SEWERAGE SYSTEM
PROJECT NO. 63-4
LANEWOOD DRIVE
STA. 0+73.23 TO 8+57.80

DESIGNED: W.E.G.
PLOTTED: R.D.H.
DRAWN: D.C.G.
CHECKED: W.C.O.
LANGLEY AND McDONALD
CONSULTING ENGINEERS
NORFOLK, VA.
SCALE: AS SHOWN
DATE: JULY 1, 1963
SHEET: 9 OF 24
DWG. NO: 616152