



PLAN	DATE	BY
SURVEYED	3-15-62	J.E.N.
PLOTTED		
NOTE BOOK		
NO.		

PROFILE	DATE	BY
SURVEYED	3-15-62	J.E.N.
NOTE BOOK		
NO.		

CASTLE HILL DEVELOPMENT
SECTION 4
BLOCK 2

CASTLE HILL DEVELOPMENT
SECTION 1
BLOCK 1

SCALE: 1 IN. = 50 FT.

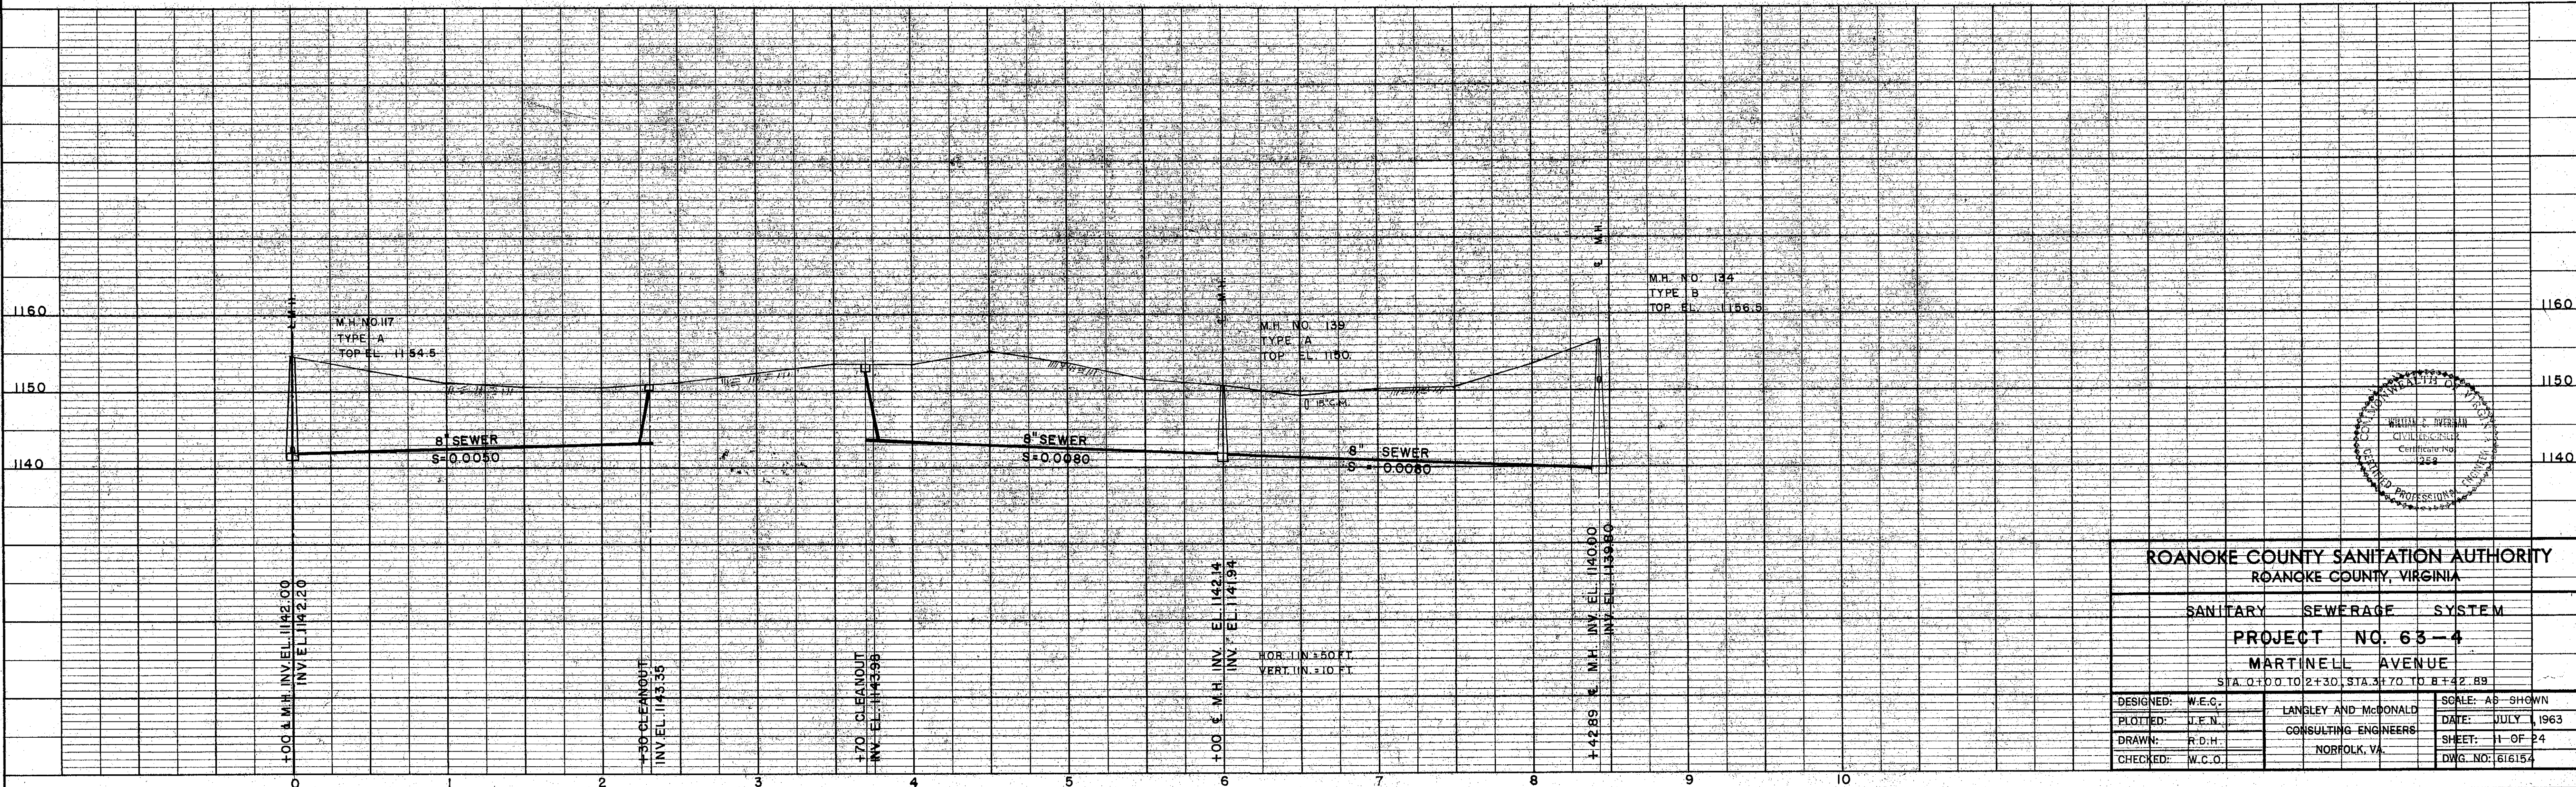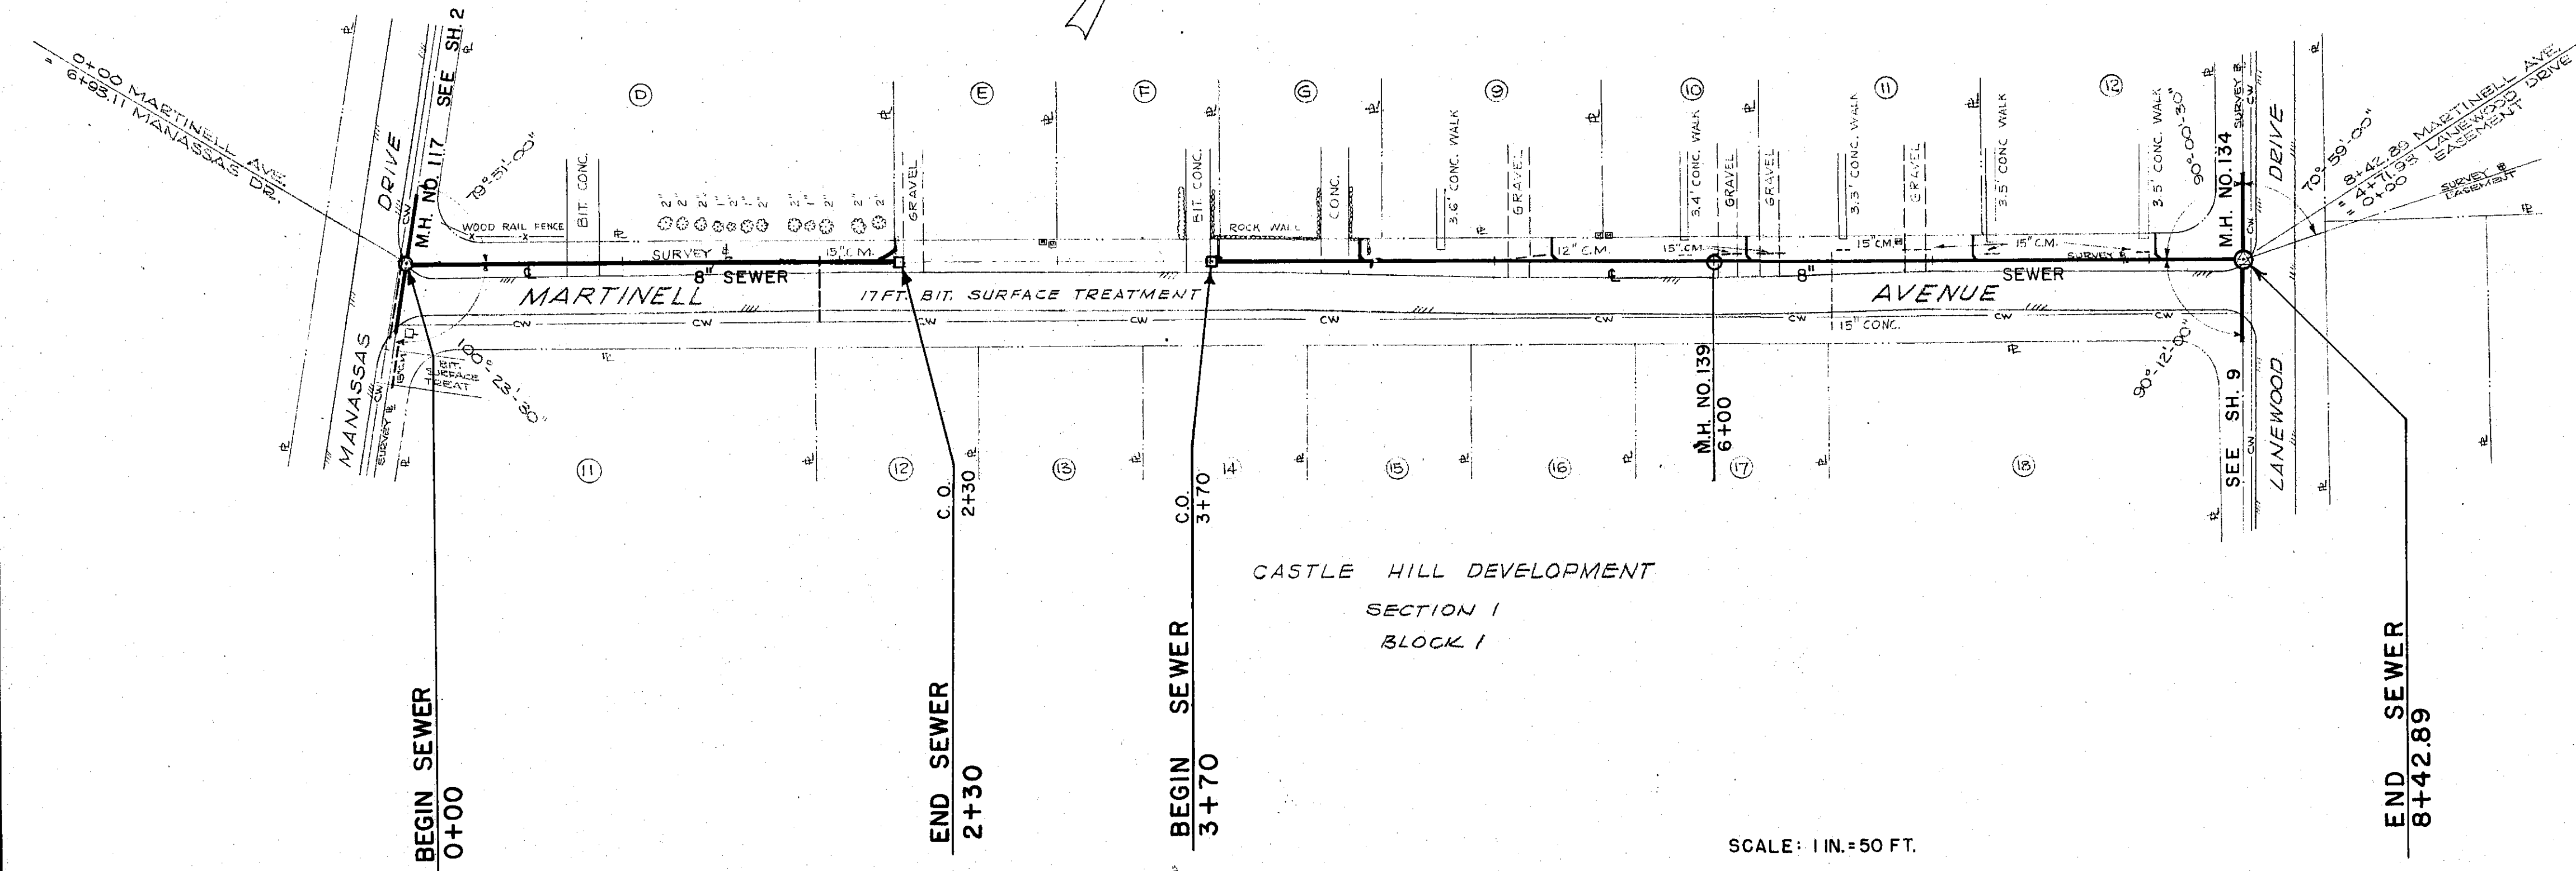

ROANOKE COUNTY SANITATION AUTHORITY ROANOKE COUNTY, VIRGINIA	
SANITARY SEWERAGE SYSTEM	
PROJECT NO. 63-4	
MARTINELL AVENUE	
STA. 0+00 TO 2+30, STA. 3+70 TO 8+42.89	
DESIGNED: W.E.C.	LANGLEY AND McDONALD
PLOTTED: J.E.N.	CONSULTING ENGINEERS
DRAWN: R.D.H.	NORFOLK, VA.
CHECKED: W.C.O.	
SCALE: AS SHOWN	DATE: JULY 1, 1963
	SHEET: 11 OF 24
	DWG. NO. 616154