



PLAN	DATE	BY
SURVEYED	9-23-63	W.E.G.
PLOTTED		R.C.P.
NOTE BOOK		
NO.		

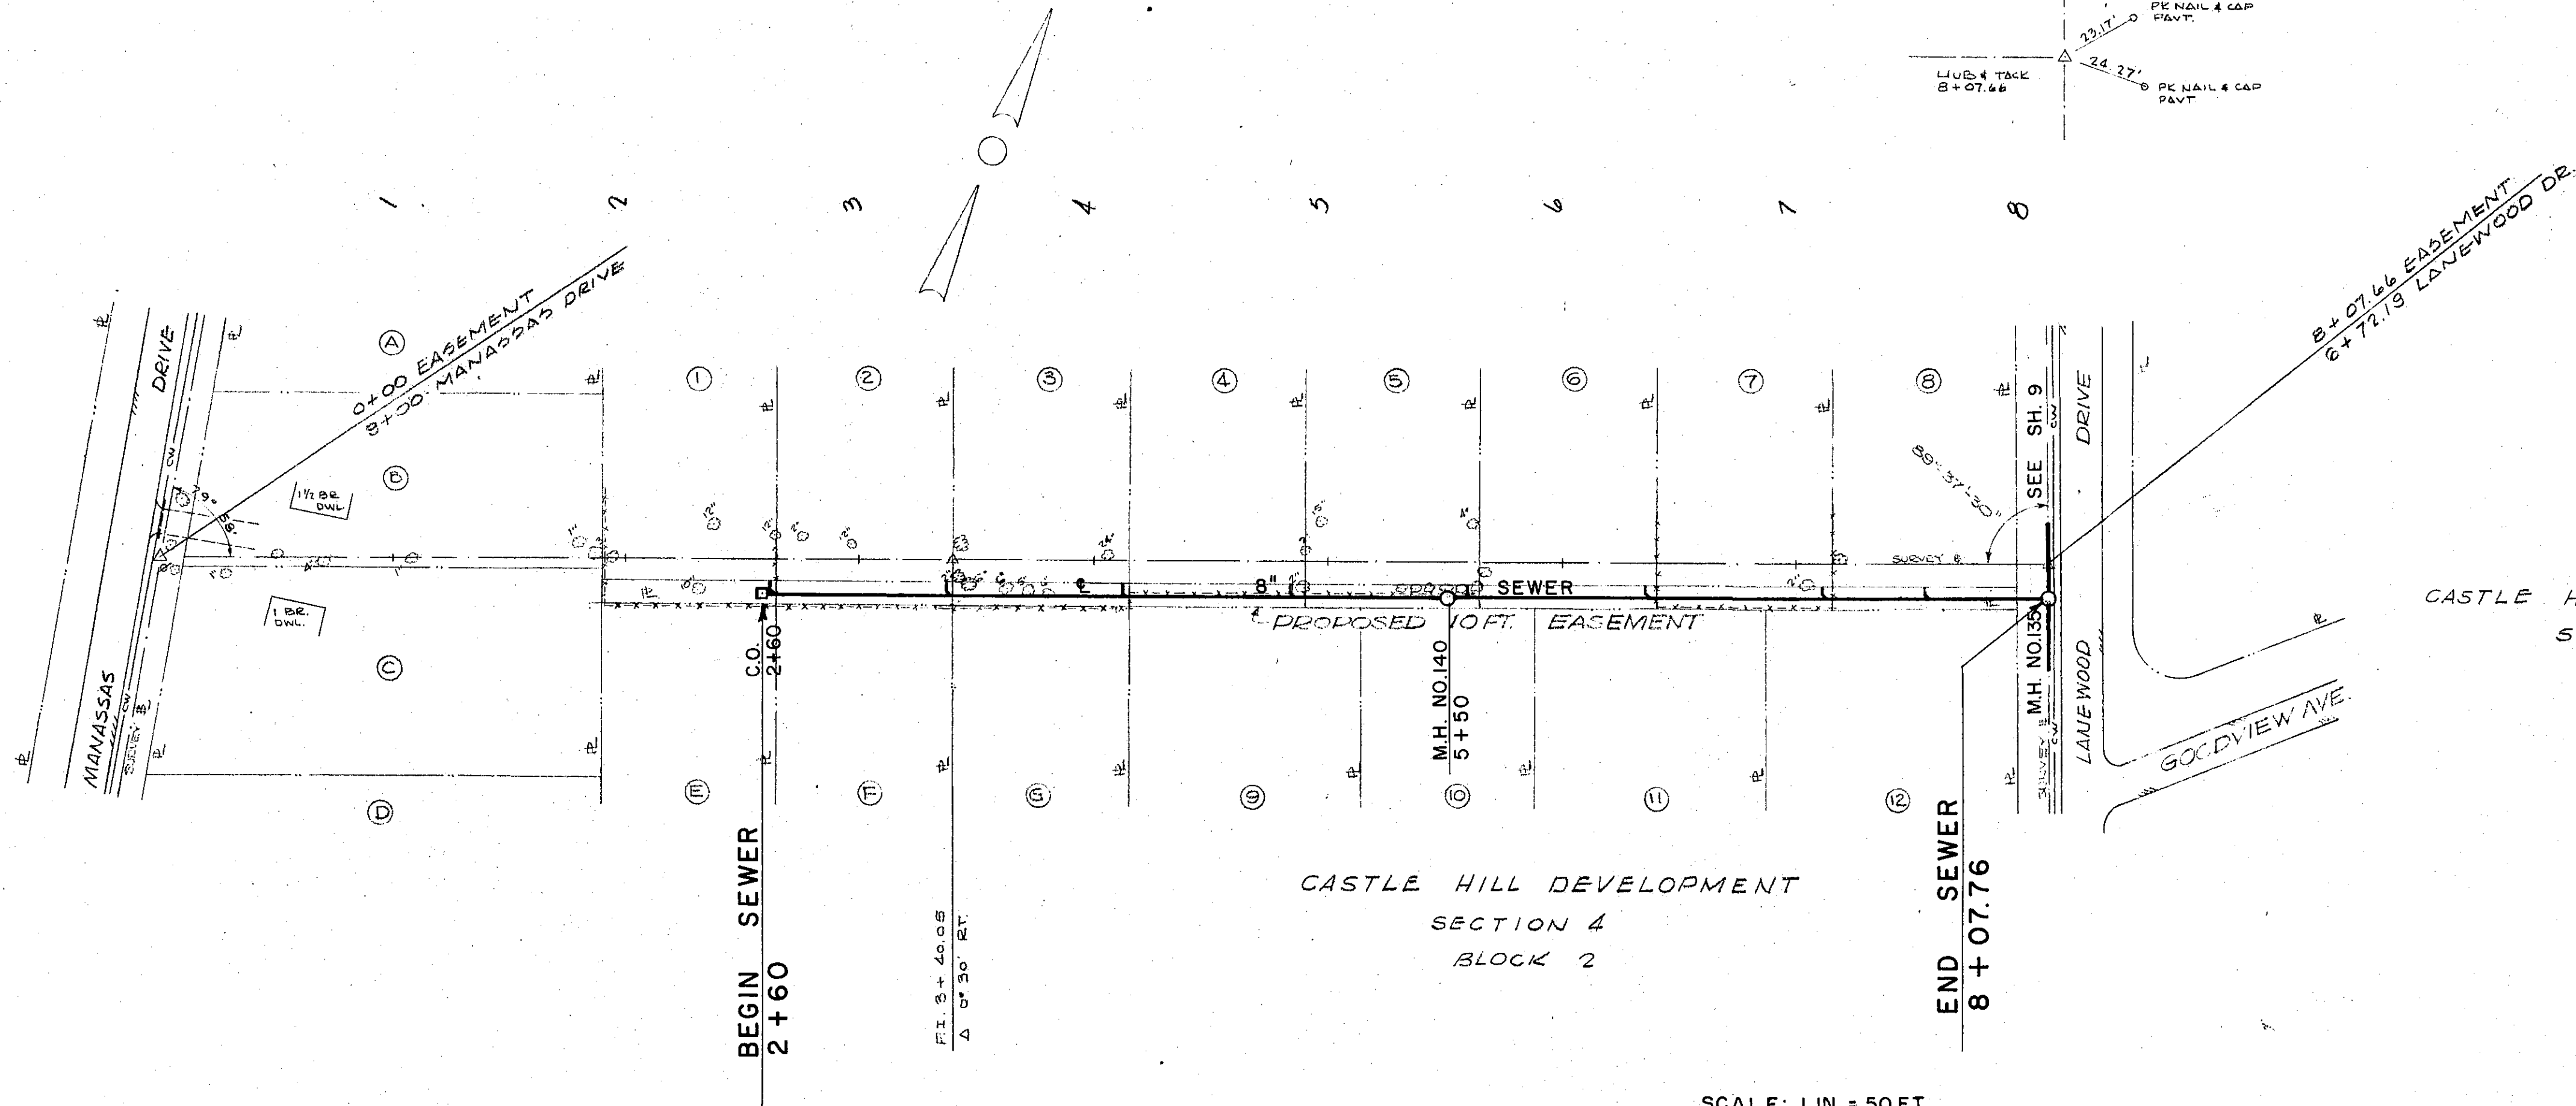

SCALE: 1 IN. = 50 FT.

PROFILE	DATE	BY
SURVEYED	9-23-63	W.E.G.
PLOTTED		R.C.P.
NOTE BOOK		
NO.		

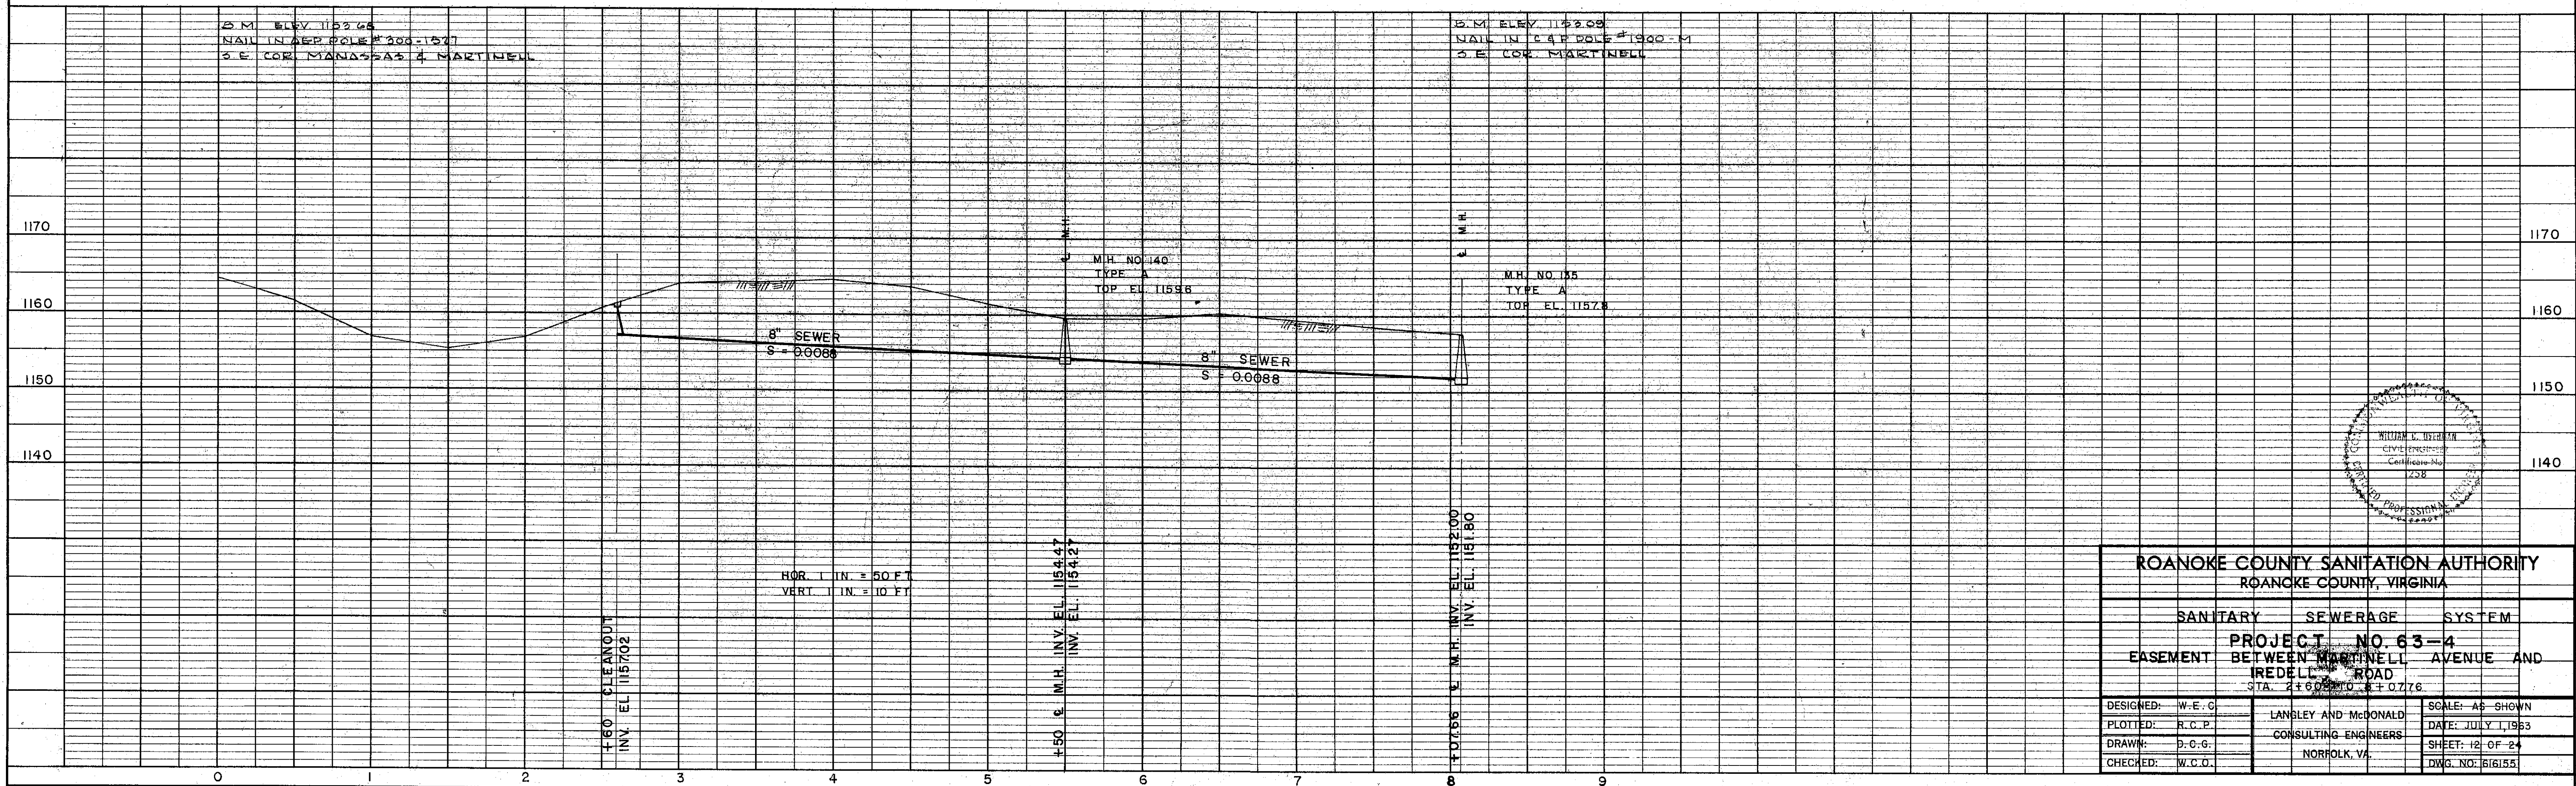

ROANOKE COUNTY SANITATION AUTHORITY ROANOKE COUNTY, VIRGINIA			
SANITARY	SEWERAGE	SYSTEM	
PROJECT NO. 63-4			
EASEMENT BETWEEN MARTINELL AVENUE AND			
IREDELL ROAD			
STA. 2+60 TO 8+07.76			
DESIGNED: W.E.G.	LANGLEY AND McDONALD	SCALE: AS SHOWN	
PLOTTED: R.C.P.	CONSULTING ENGINEERS	DATE: JULY 1, 1963	
DRAWN: D.C.G.	NORFOLK, VA.	SHEET: 12 OF 24	
CHECKED: W.C.O.		DWG. NO: 616155	