

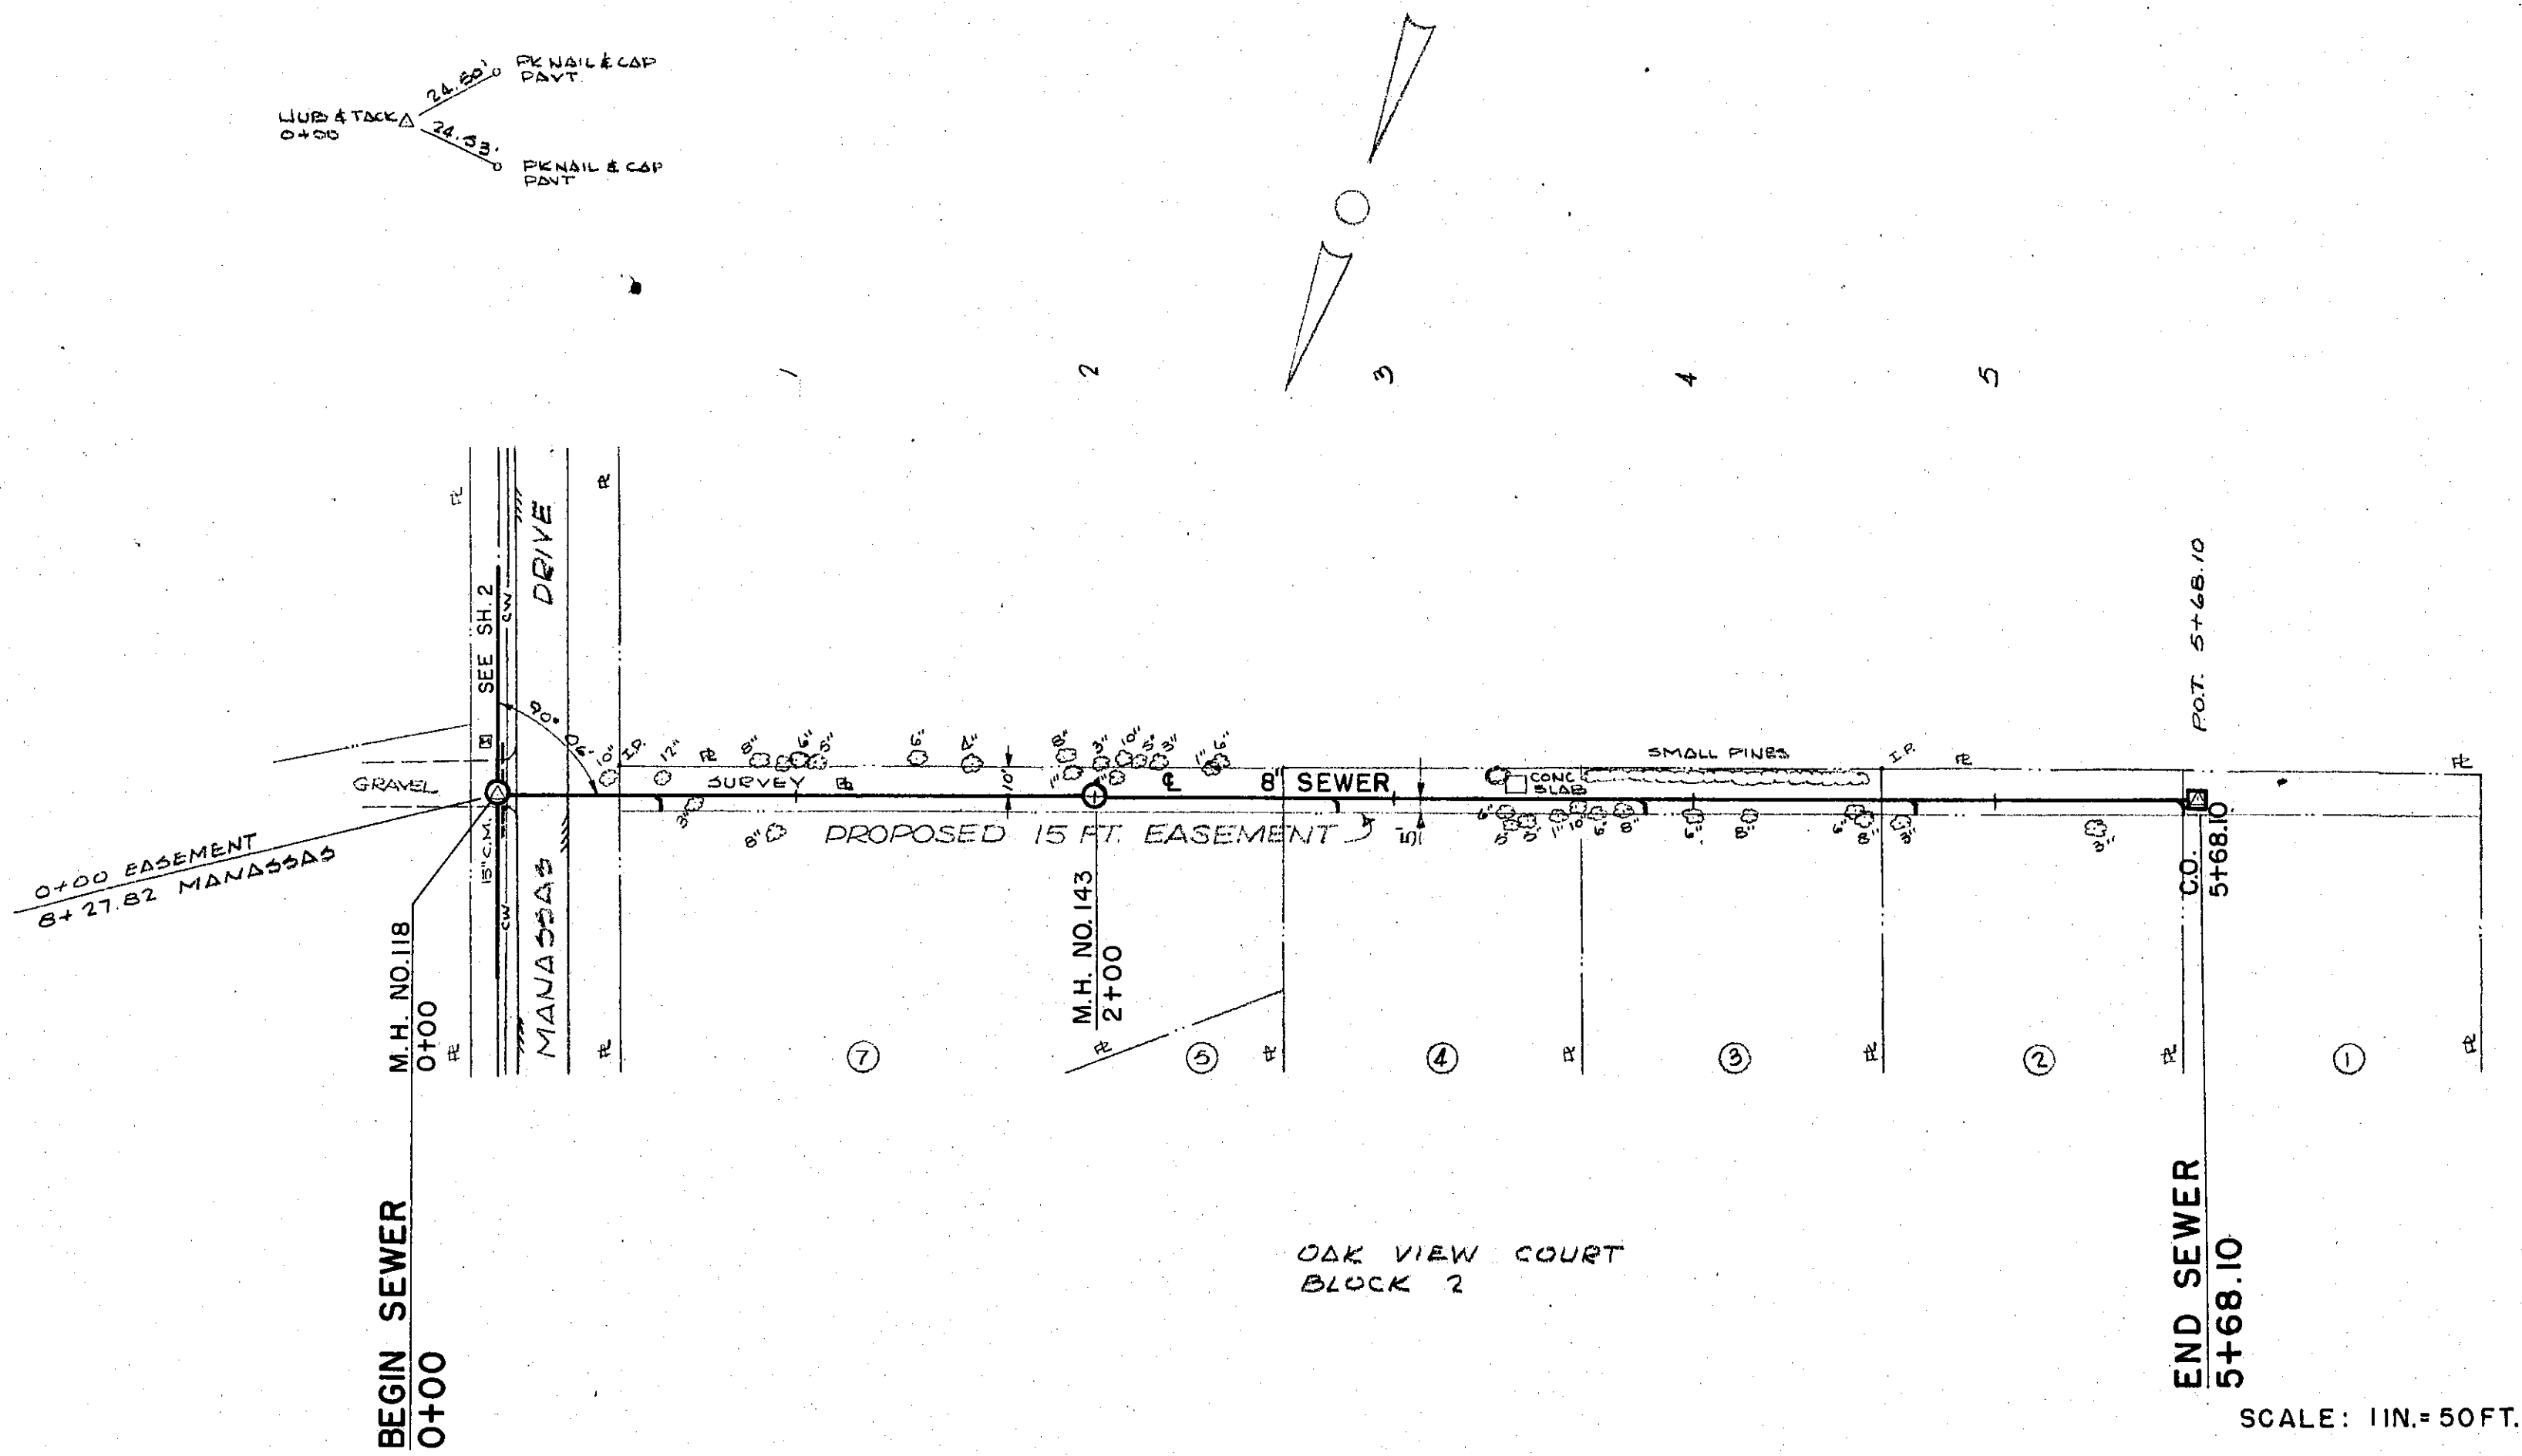


PLAN	DATE
SURVEYED	BY
NOTED	DATE
NOTE BOOK	DATE
ALIGNMENT CHECKED	DATE
RT. OF WAY CHECKED	DATE
NO.	

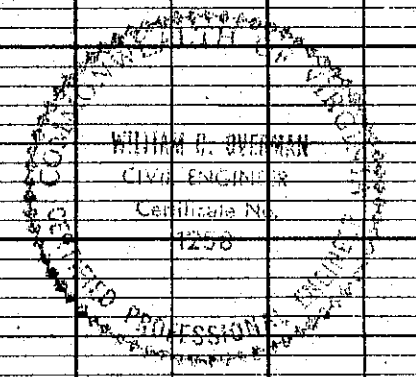

PROFILE	DATE
SURVEYED	BY
NOTED	DATE
NOTE BOOK	DATE
ALIGNMENT CHECKED	DATE
STRUCTURE NOTATION CHD.	DATE
NO.	

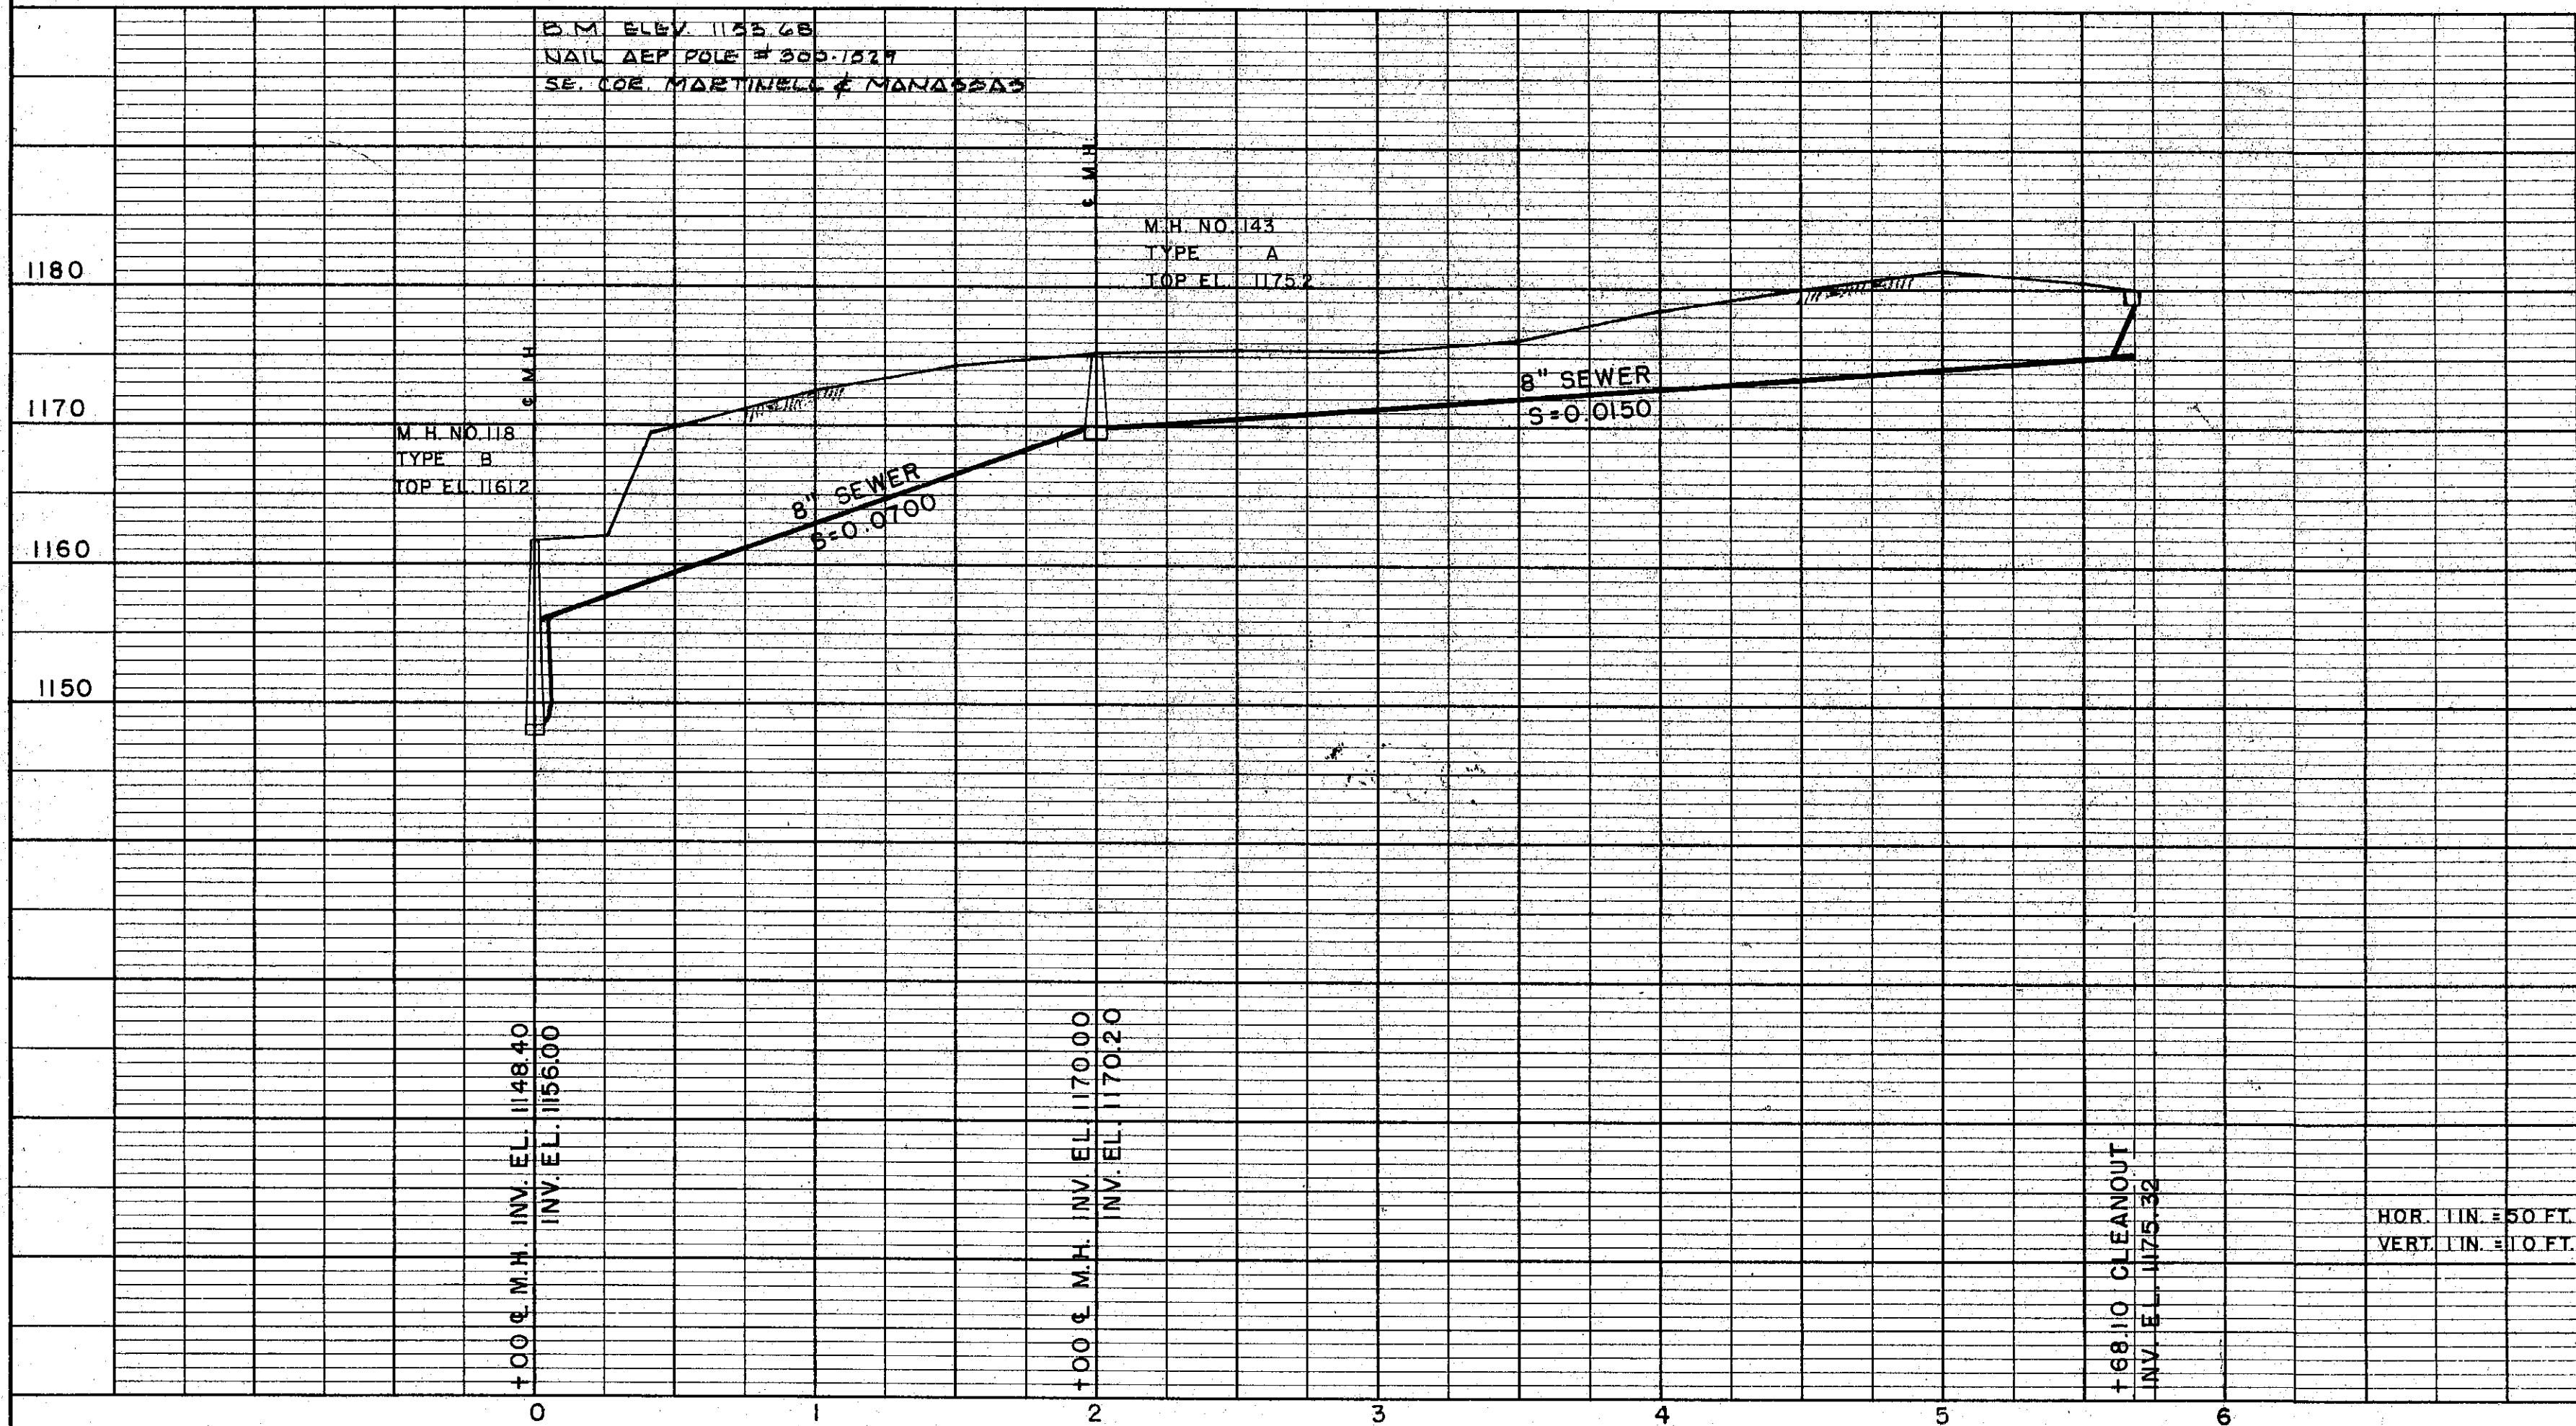

ROANOKE COUNTY SANITATION AUTHORITY ROANOKE COUNTY, VIRGINIA		
SANITARY	SEWERAGE	SYSTEM
PROJECT NO. 63-4		
EASEMENT SOUTH OF VIEW AVENUE		
STA. 0+00 TO 5+68.10		
DESIGNED: W. E. G.	LANDSLEY AND McDONALD	SCALE: AS SHOWN
PLOTTED: R. C. P.	CONSULTING ENGINEERS	DATE: JULY 1, 1963
DRAWN: R. D. H.	NORFOLK, VA.	SHEET: 14 OF 24
CHECKED: W. G. O.		DWG. NO: 616157