
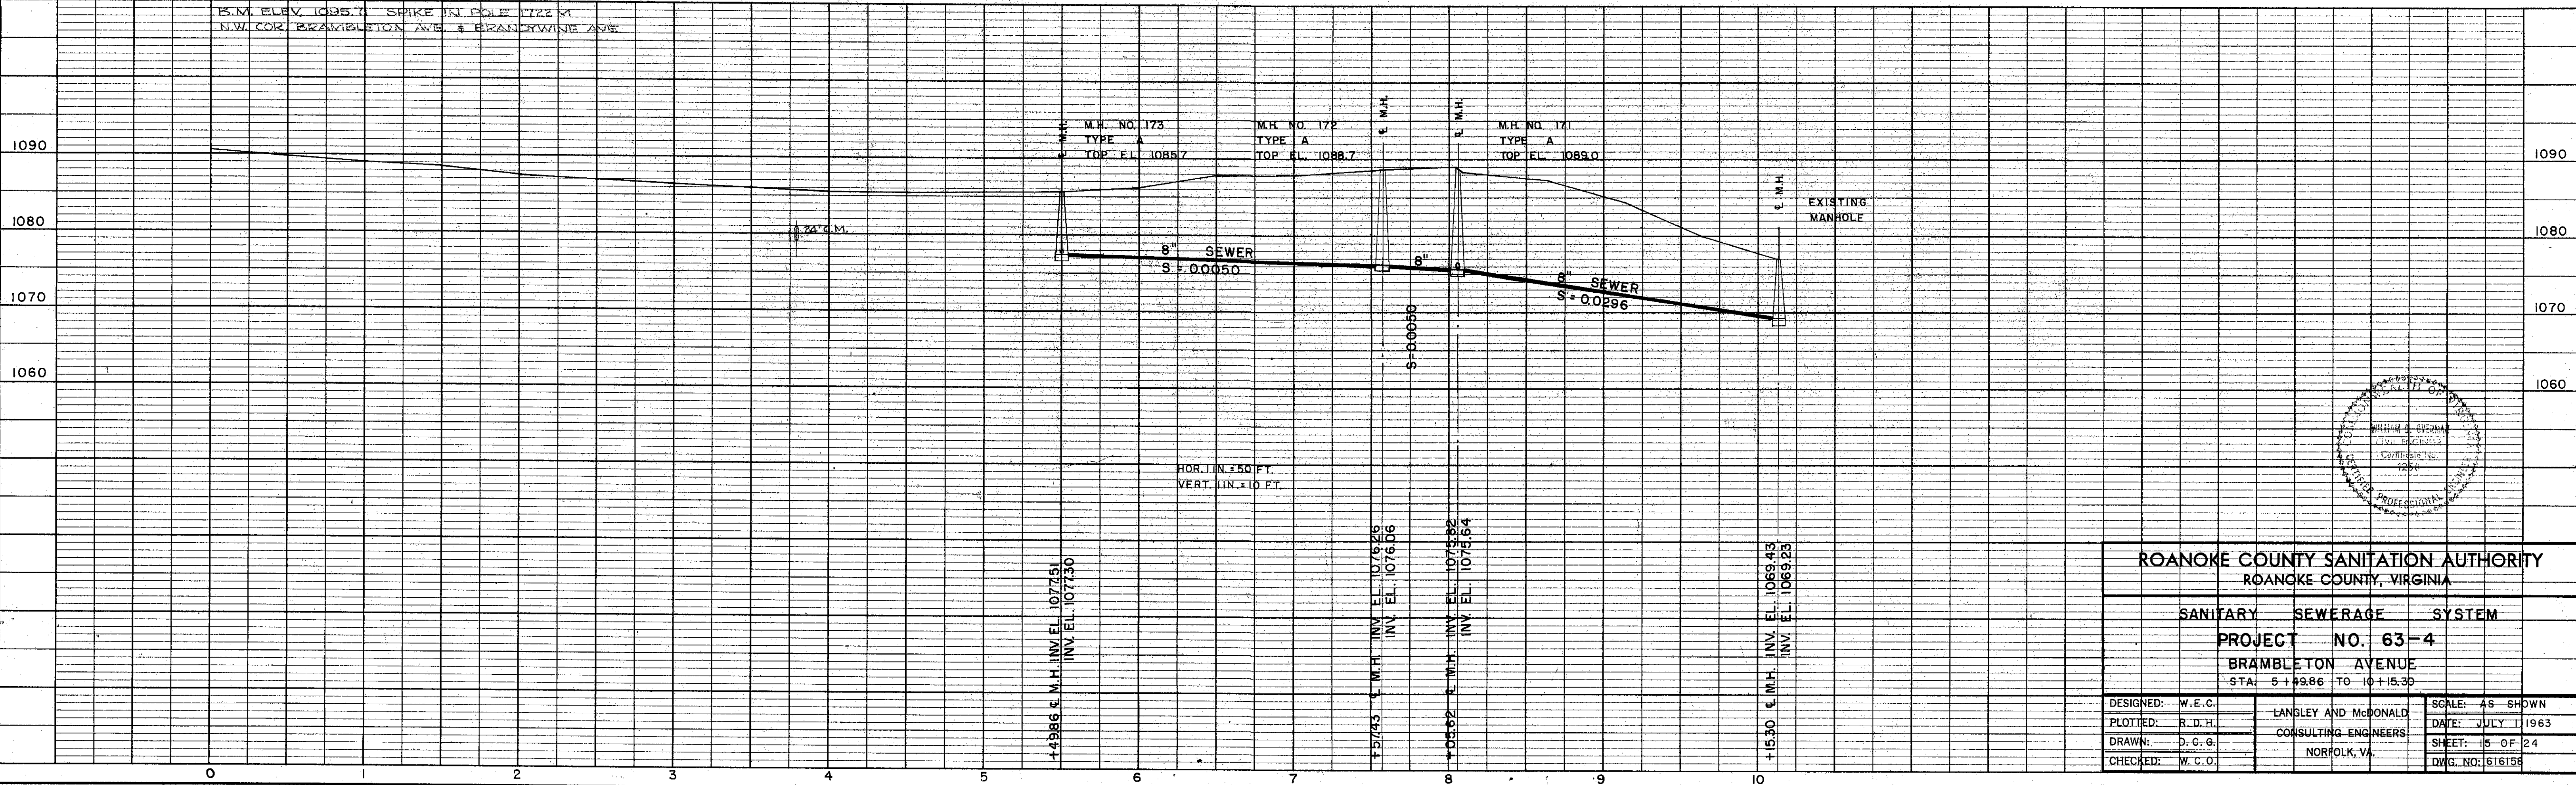


PLAN	DATE
SURVEYED	BY
PLOTTED	BY
NOTE BOOK	NO.
NO.	

PROFILE	DATE
SURVEYED	BY
PLOTTED	BY
NOTE BOOK	NO.
NO.	

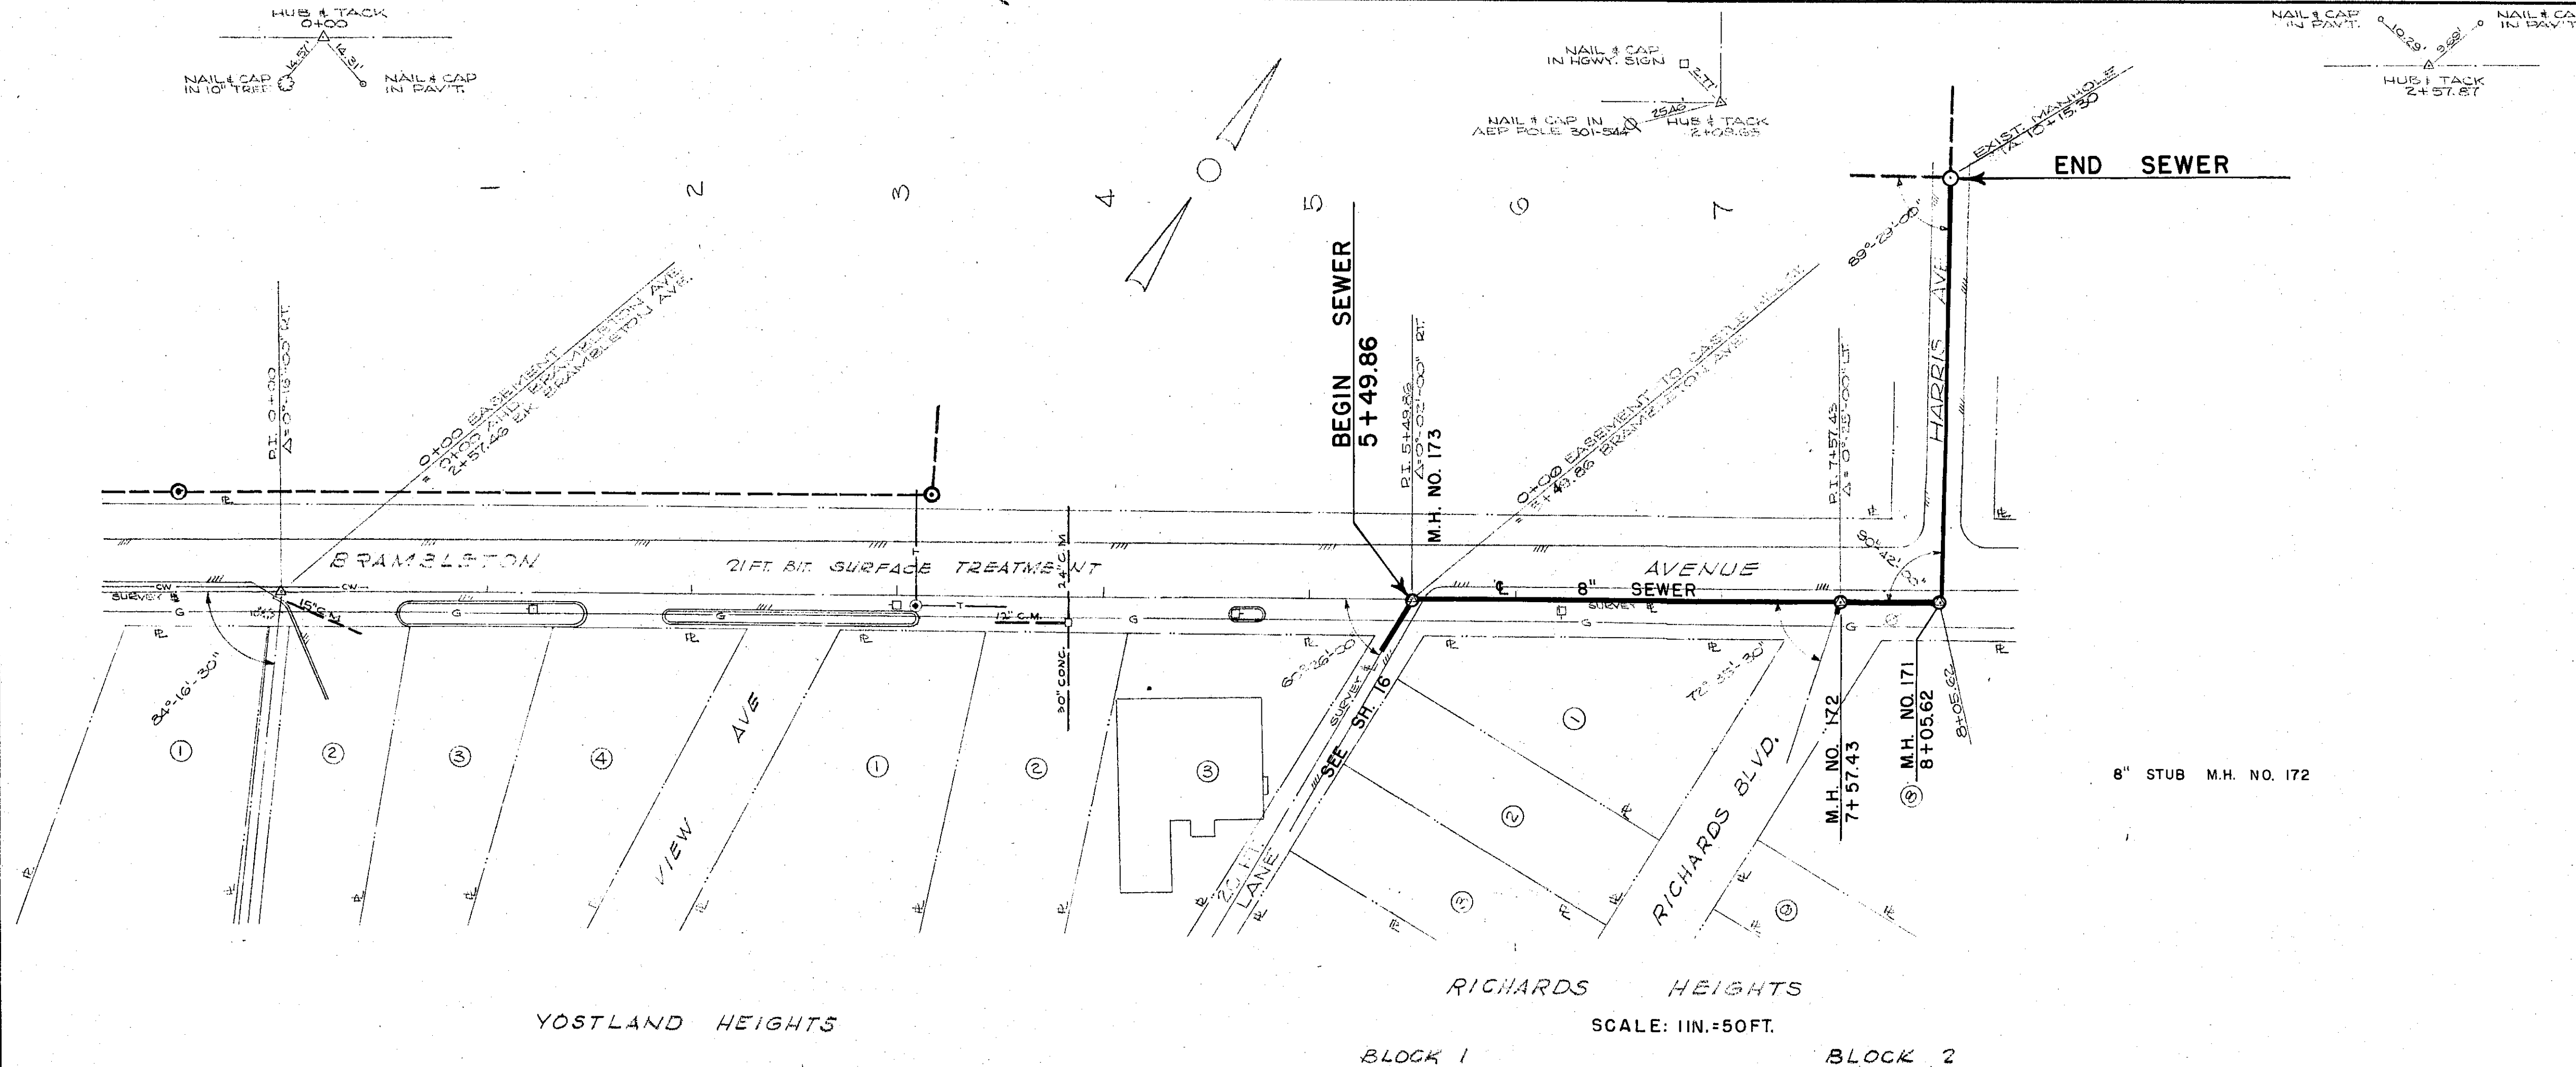

ROANOKE COUNTY SANITATION AUTHORITY		
ROANOKE COUNTY, VIRGINIA		
SANITARY	SEWERAGE	SYSTEM
PROJECT NO. 63-4		
BRAMBLETON AVENUE		
STA. 5+49.86 TO 10+15.30		
DESIGNED: W.E.C.	LANGLEY AND McDONALD	SCALE: AS SHOWN
PLOTTED: R.D.H.	CONSULTING ENGINEERS	DATE: JULY 1, 1963
DRAWN: D.C.G.	NORFOLK, VA.	SHEET: 15 OF 24
CHECKED: W.C.O.		DWG. NO. 616158