


PLAN	NO.	DATE	BY	DATE
SURVEYED		4-15-63	R.E.N.	
PLOTTED		4-17-63	J.E.N.	
NOTE BOOK				
NO.				

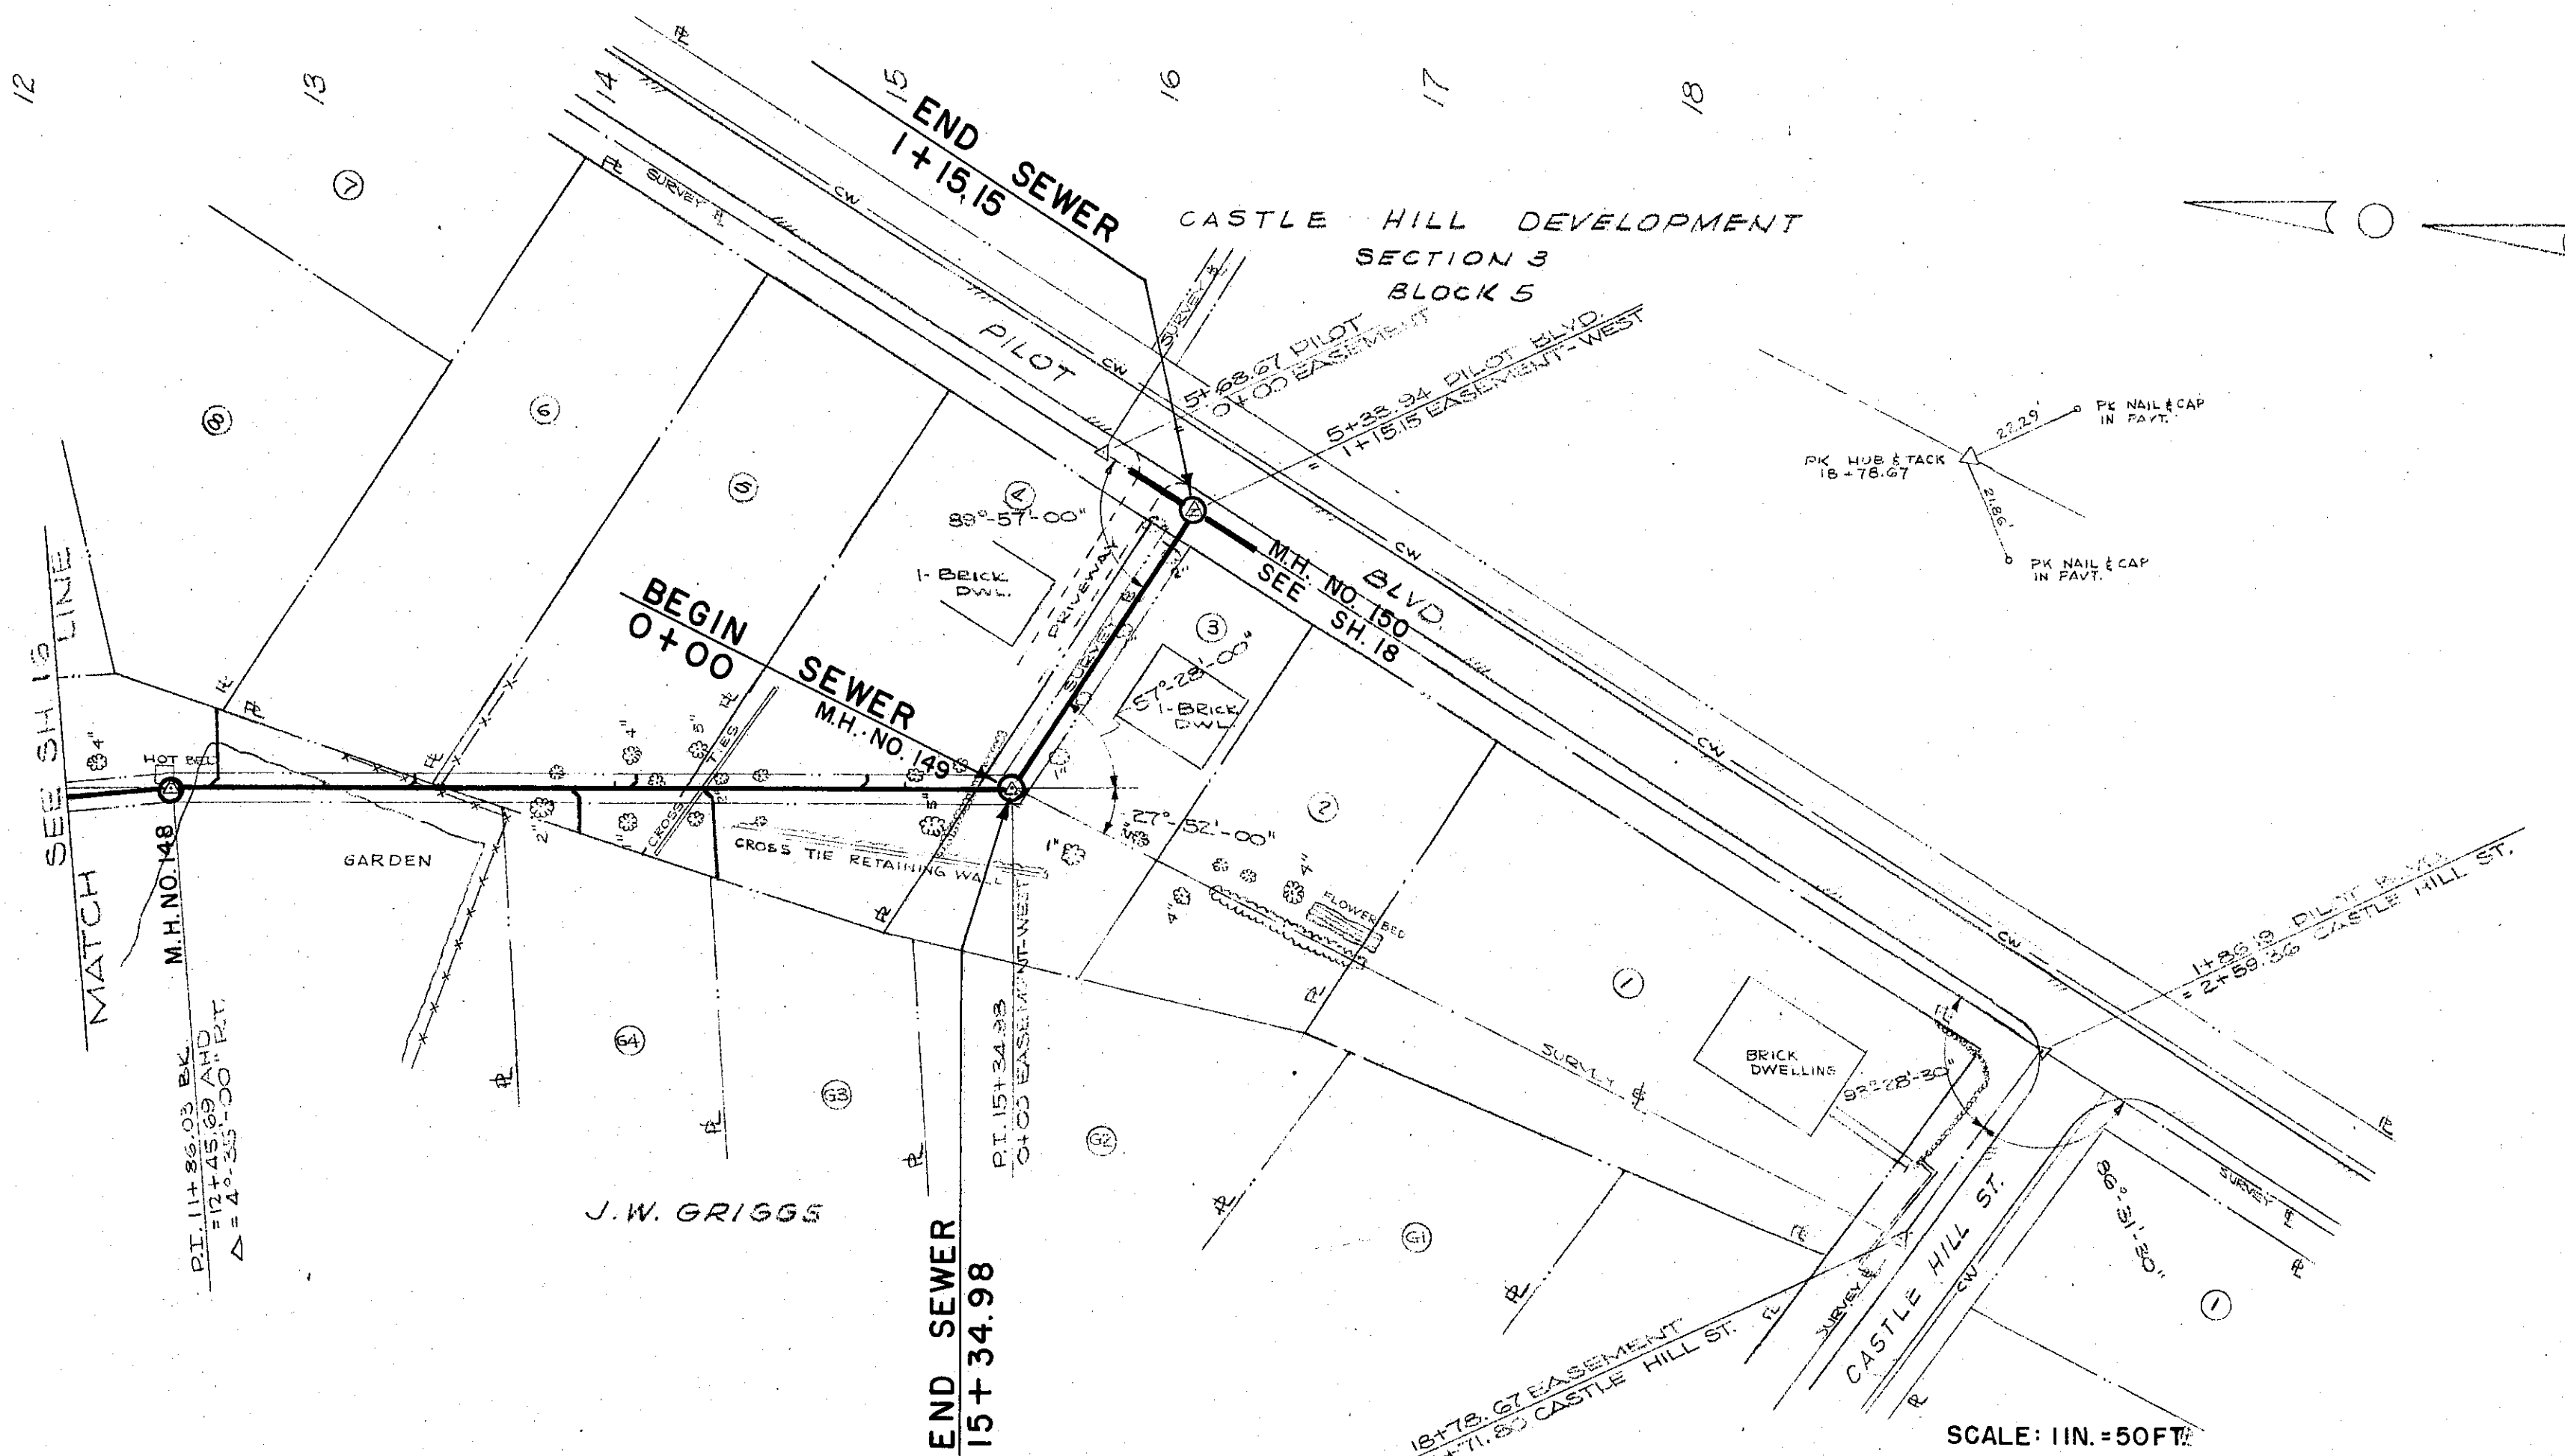

PROFILE	NO.	DATE	BY	DATE
SURVEYED		4-15-63	R.E.N.	
PLOTTED		4-17-63	J.E.N.	
NOTE BOOK				
NO.				

