

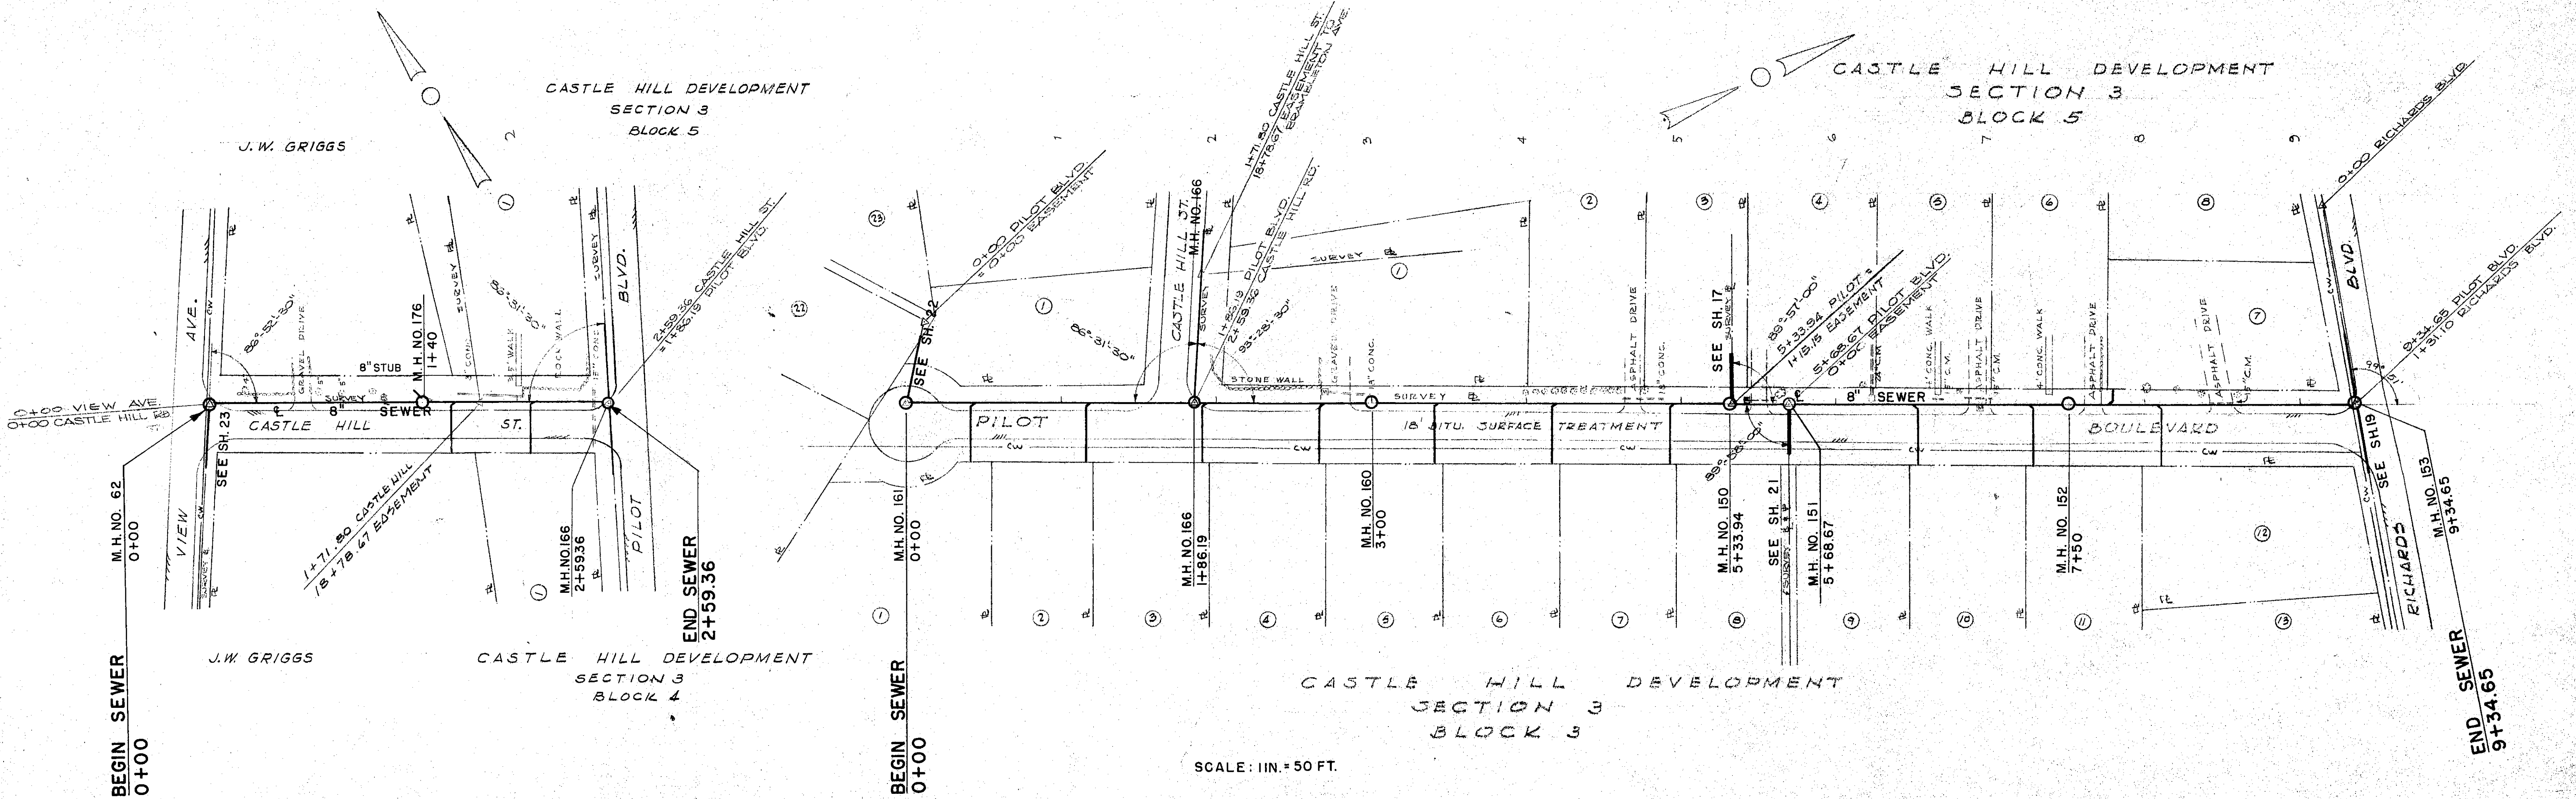


PLAN	DATE
SURVEYED	BY
NOTE BOOK	DATE
ALIGNMENT CHECKED	DATE
RT. OF WAY CHECKED	DATE
NO.	

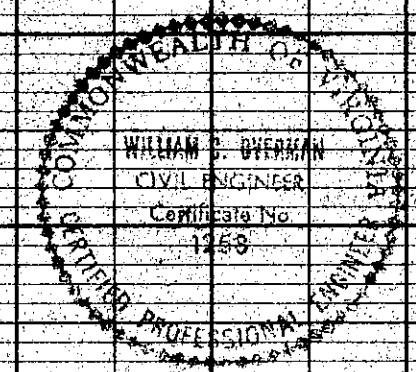

PROFILE	DATE
SURVEYED	BY
NOTE BOOK	DATE
ALIGNMENT CHECKED	DATE
STRUCTURE NOTATIONS CHECKED	DATE
NO.	

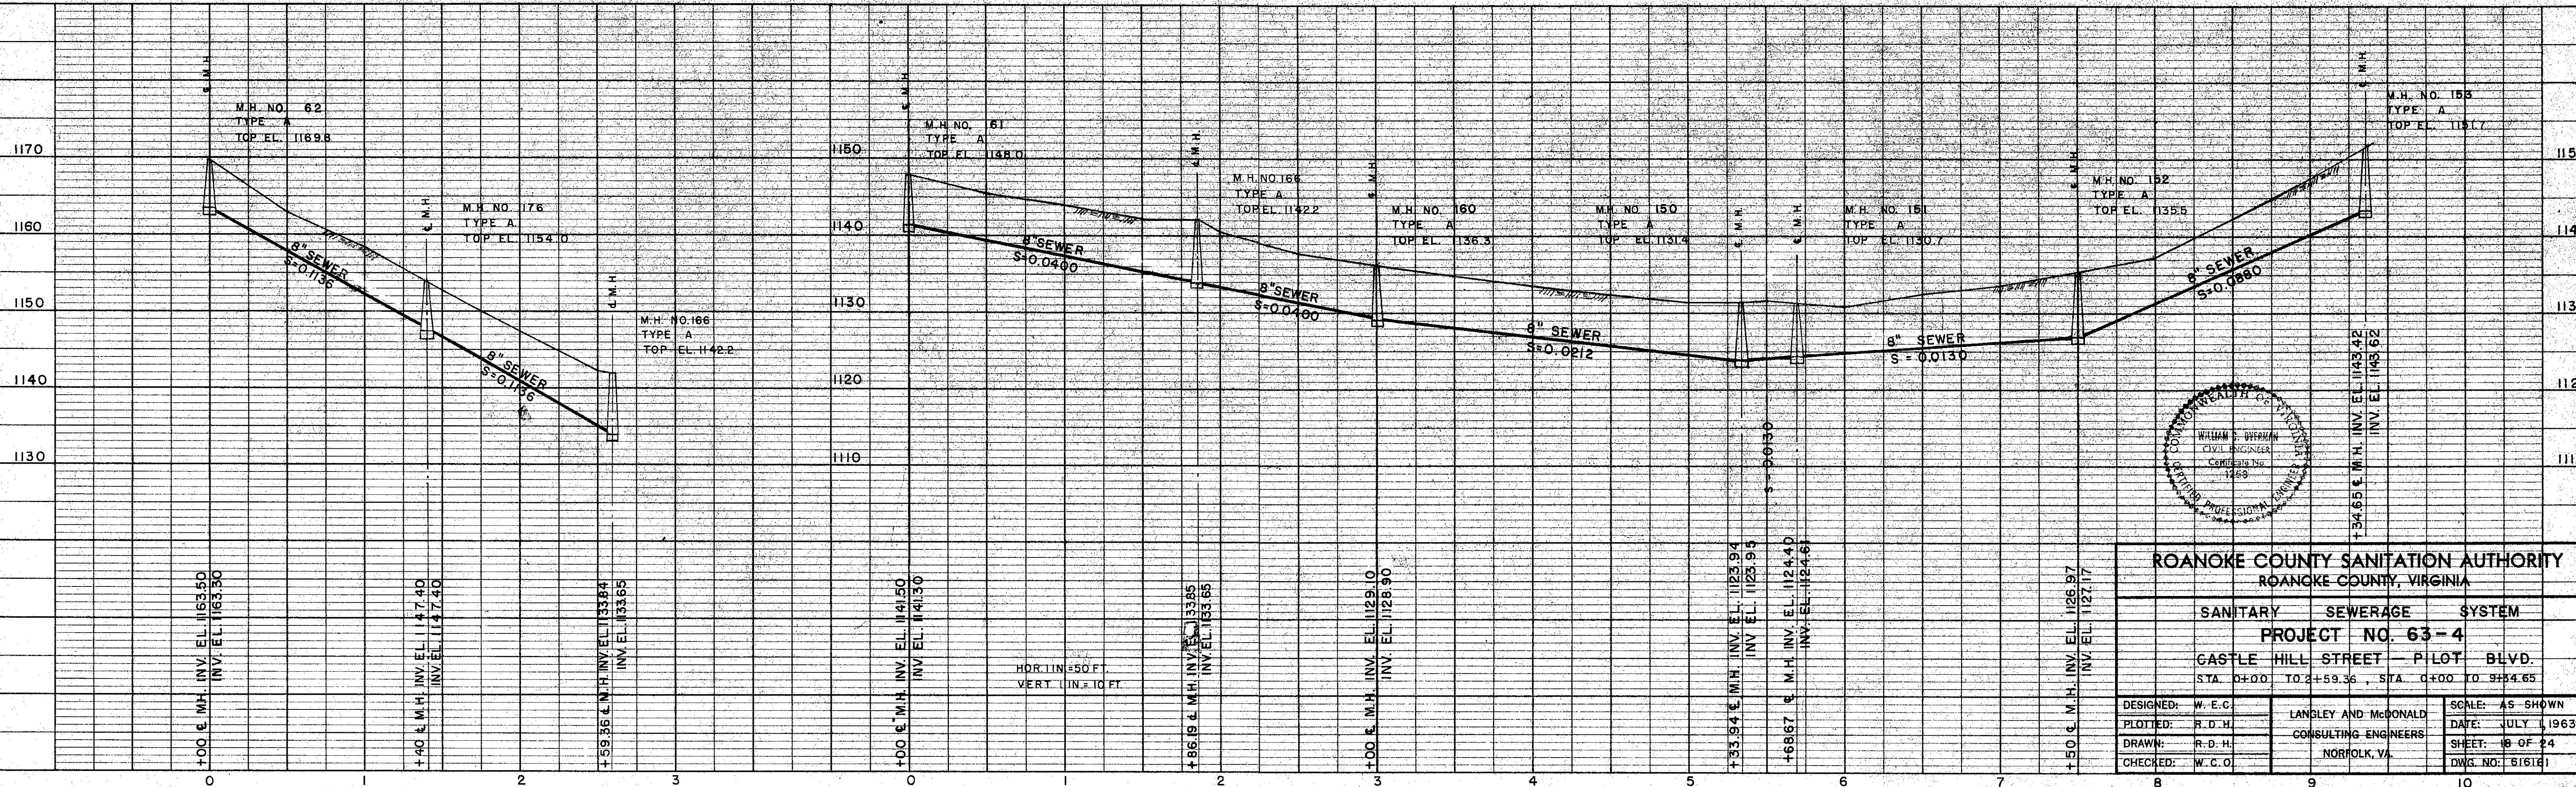

ROANOKE COUNTY SANITATION AUTHORITY		
ROANOKE COUNTY, VIRGINIA		
SANITARY	SEWERAGE	SYSTEM
PROJECT NO. 63-4		
CASTLE HILL STREET - PILOT BLVD.		
STA. 0+00 TO 2+59.36, STA. 0+00 TO 9+34.65		
DESIGNED: W. E. C.	LANGLEY AND McDONALD	SCALE: AS SHOWN
PLOTTED: R. D. H.	CONSULTING ENGINEERS	DATE: JULY 1, 1963
DRAWN: R. D. H.	NORFOLK, VA.	SHEET: 18 OF 24
CHECKED: W. C. O.		DWG. NO: B16181