

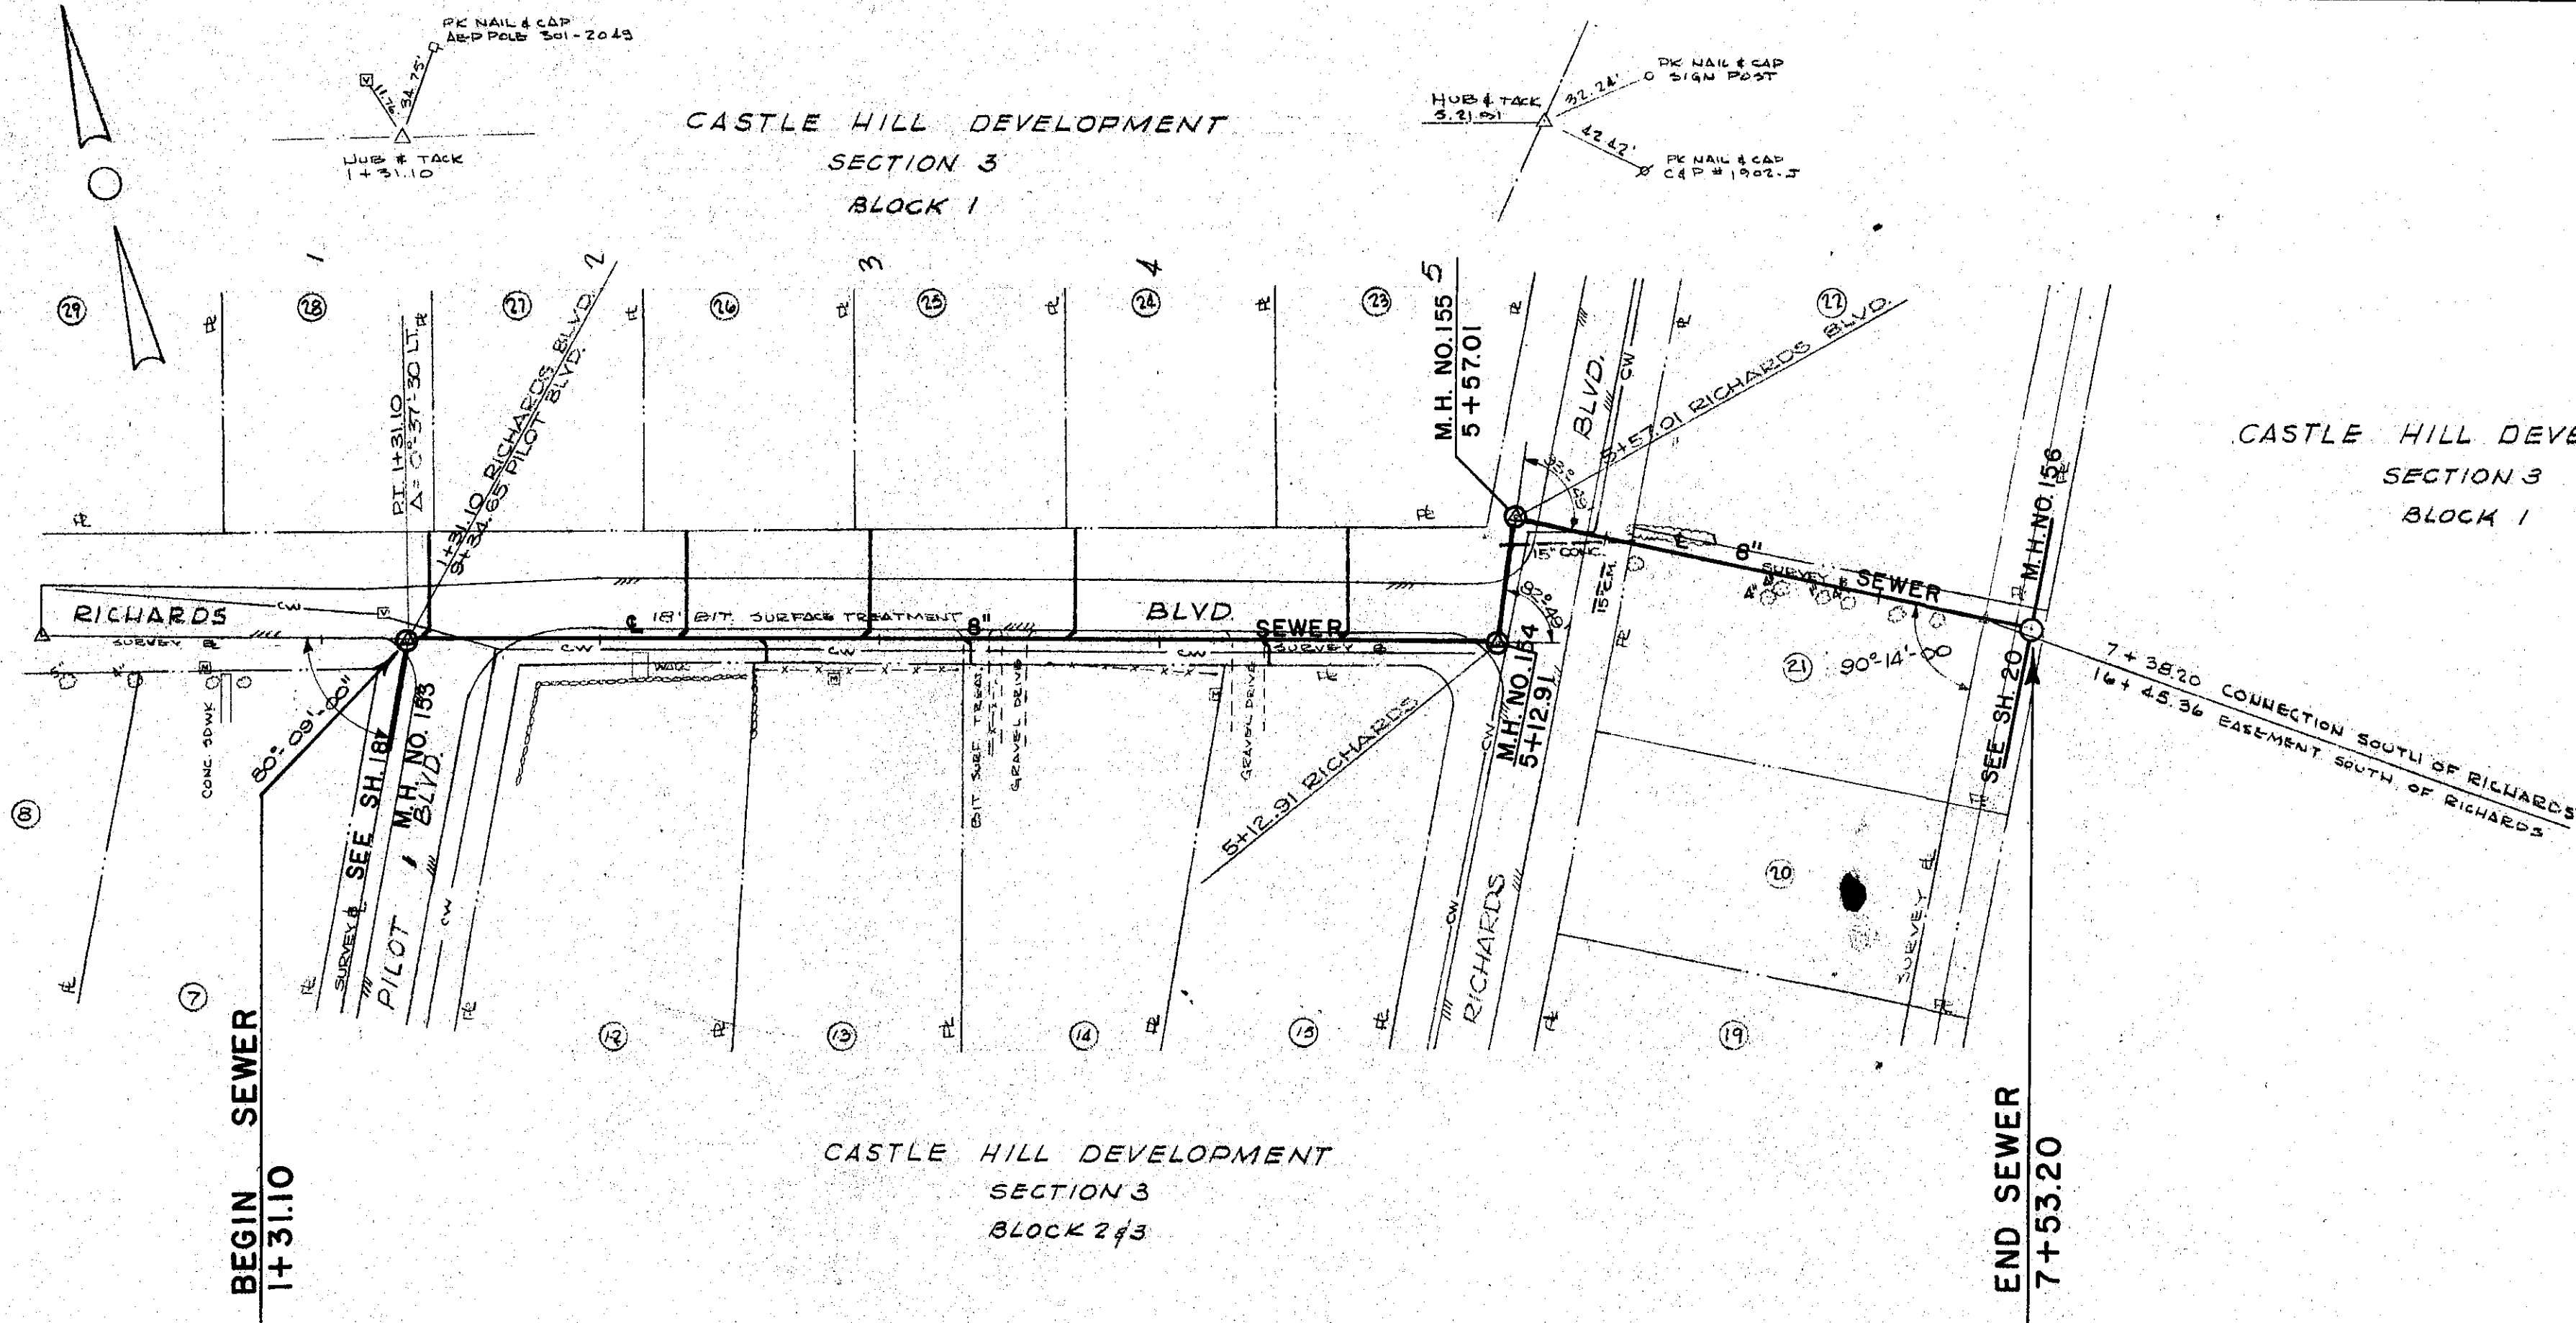


PLAN	DATE
SURVEYED	BY
PLOTTED	DATE
NOTE BOOK	NO.
NO.	

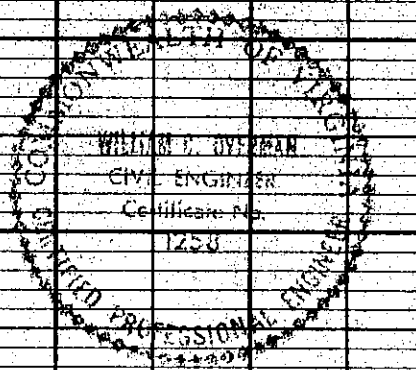

SCALE: 1 IN. = 50 FT.

PROFILE	DATE
SURVEYED	BY
PLOTTED	DATE
NOTE BOOK	NO.
NO.	

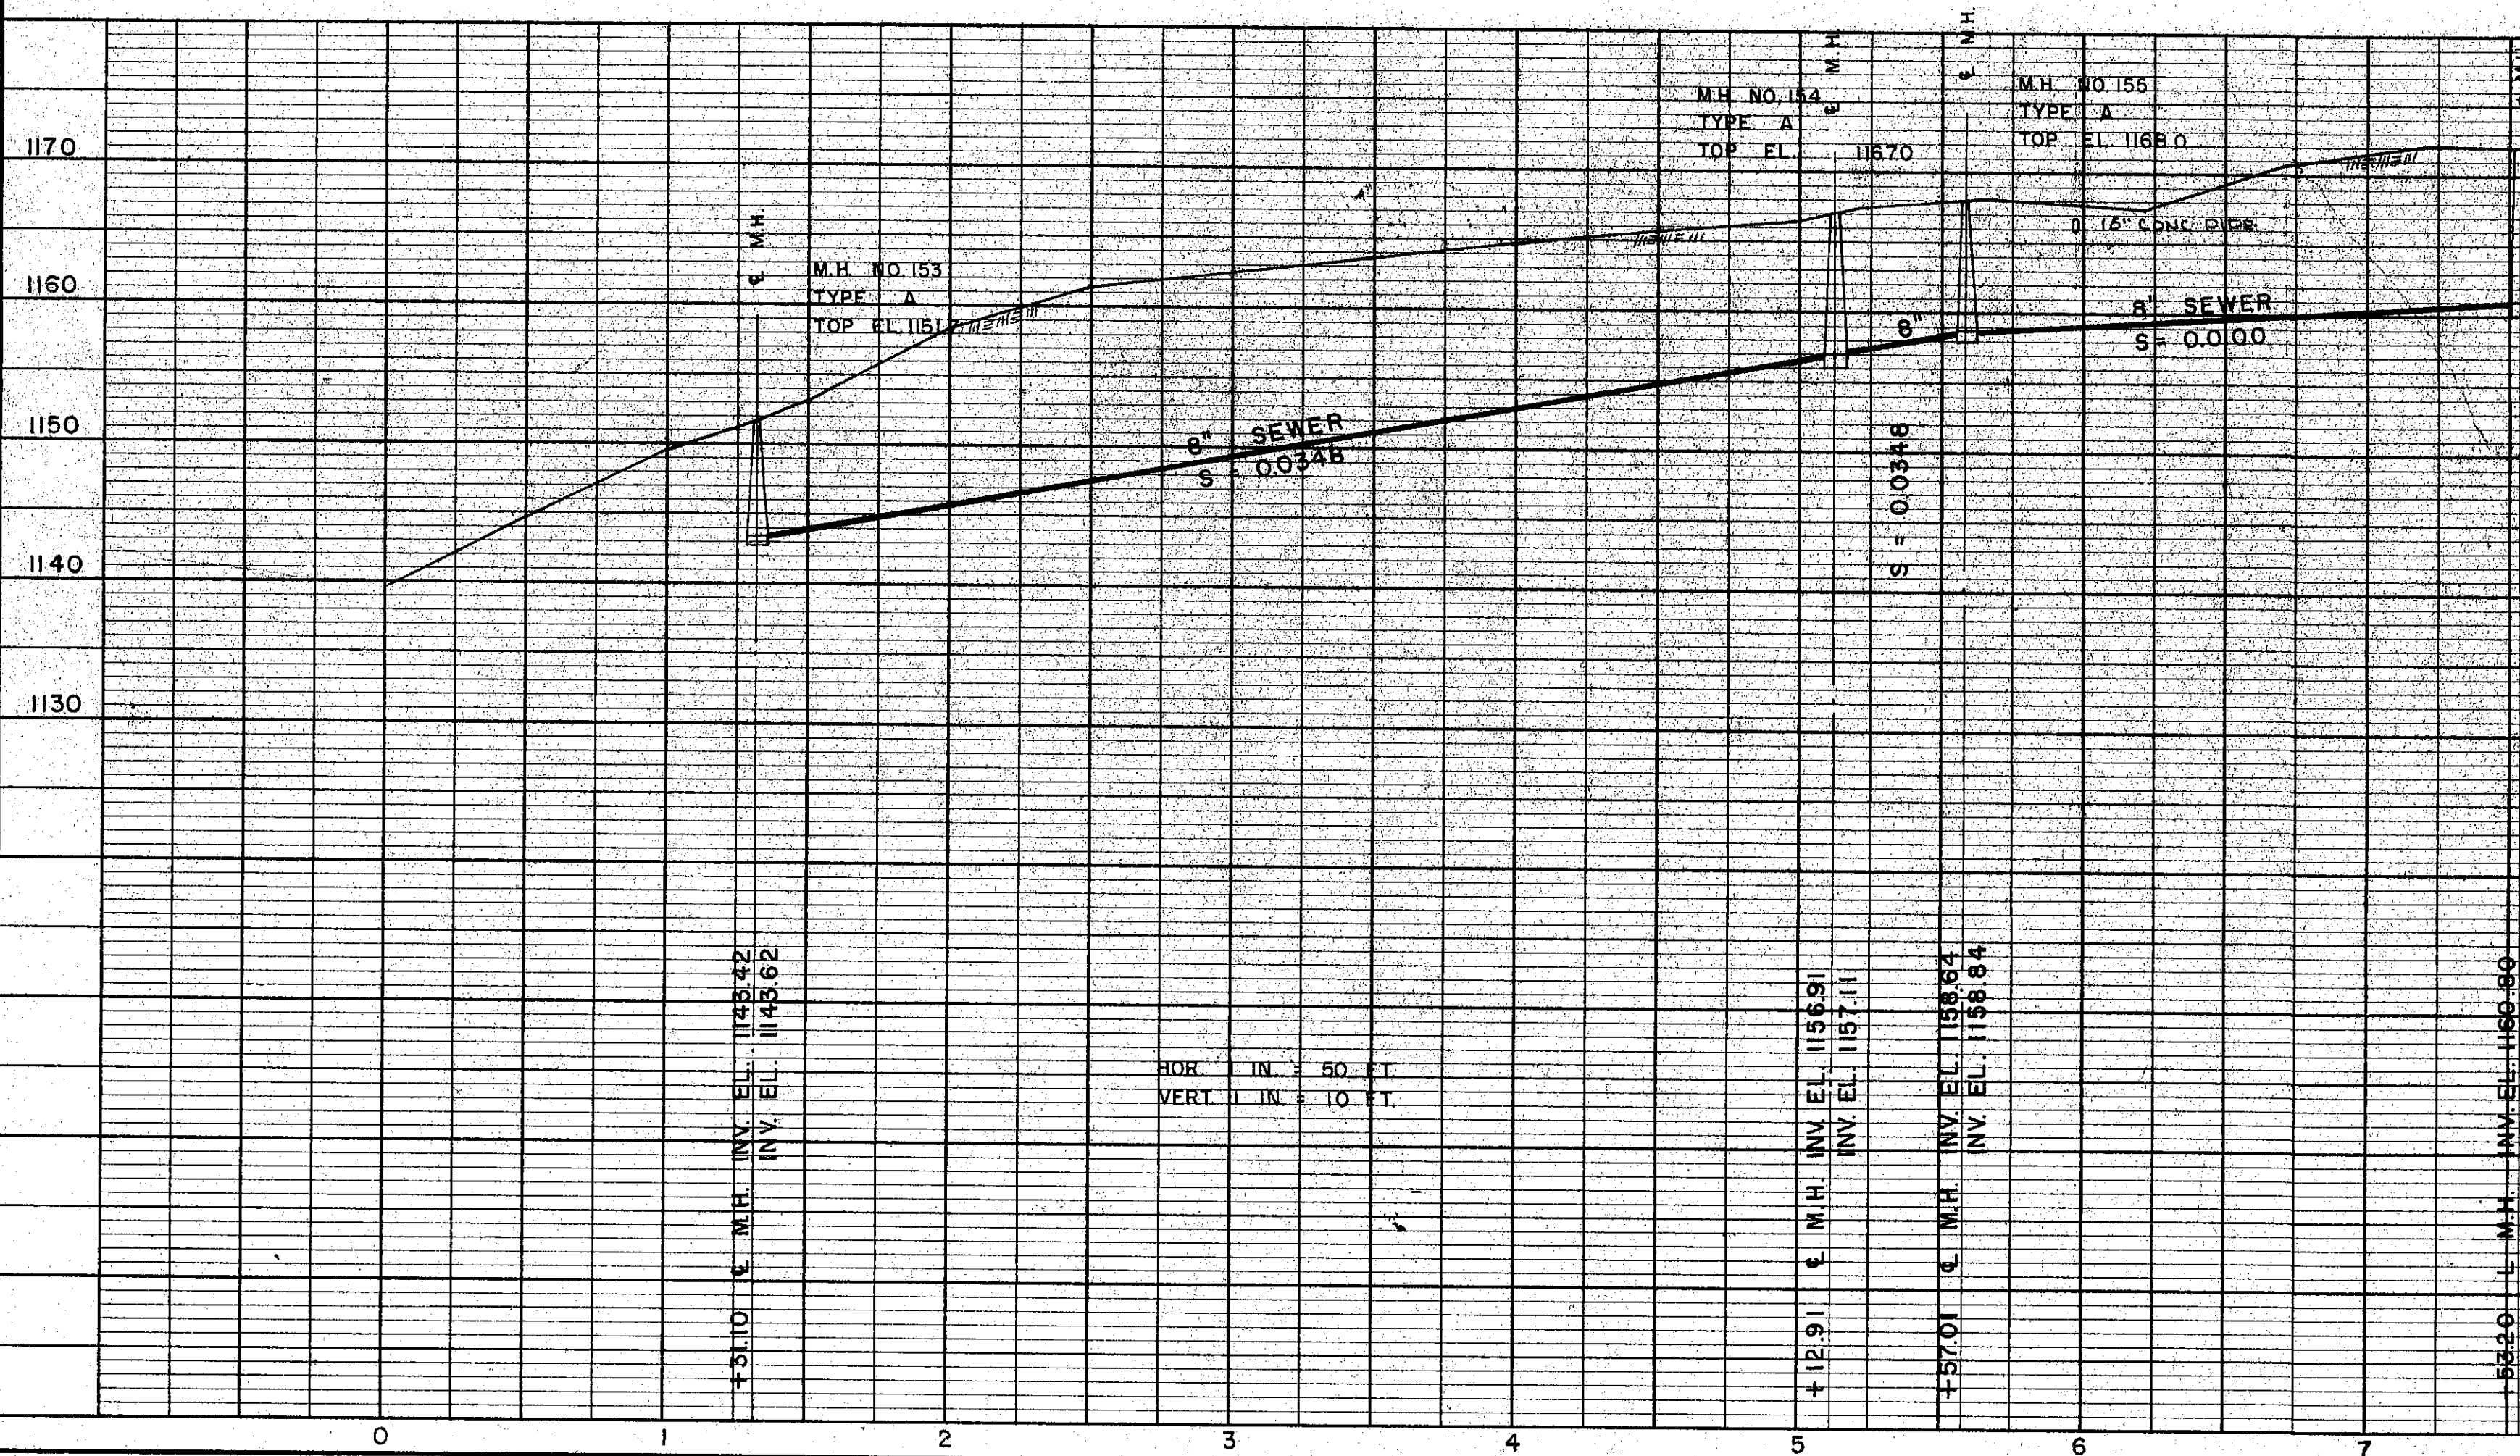

ROANOKE COUNTY SANITATION AUTHORITY ROANOKE COUNTY, VIRGINIA		
SANITARY SEWERAGE SYSTEM		
PROJECT NO. 63-4		
RICHARDS BOULEVARD		
STA. 1+31.10 TO 7+53.20		
DESIGNED: W.C.G.	LANSLEY AND McDONALD	SCALE: AS SHOWN
PLOTTED: R.C.P.	CONSULTING ENGINEERS	DATE: JULY 1, 1963
DRAWN: D.C.G.	NORFOLK, VA.	SHEET: 19 OF 24
CHECKED: W.C.G.		DWG. NO: 616162